


COPYRIGHT ©2022 BY TOWN OF YORKTOWN
 ALL RIGHTS RESERVED. NO PART OF THIS DOCUMENT MAY BE
 REPRODUCED, STORED IN A RETRIEVAL SYSTEM, OR
 TRANSMITTED IN ANY FORM OR BY ANY MEANS, ELECTRONIC,
 MECHANICAL, PHOTOCOPYING, RECORDING, OR OTHERWISE,
 WITHOUT PRIOR WRITTEN PERMISSION OF THE TOWN OF
 YORKTOWN. ANY REPRODUCTION OR USE IN VIOLATION OF THIS
 DOCUMENT WITHOUT THE WRITTEN PERMISSION OF THE TOWN OF
 YORKTOWN SHALL BE PROSECUTED TO THE FULL EXTENT OF THE LAW.

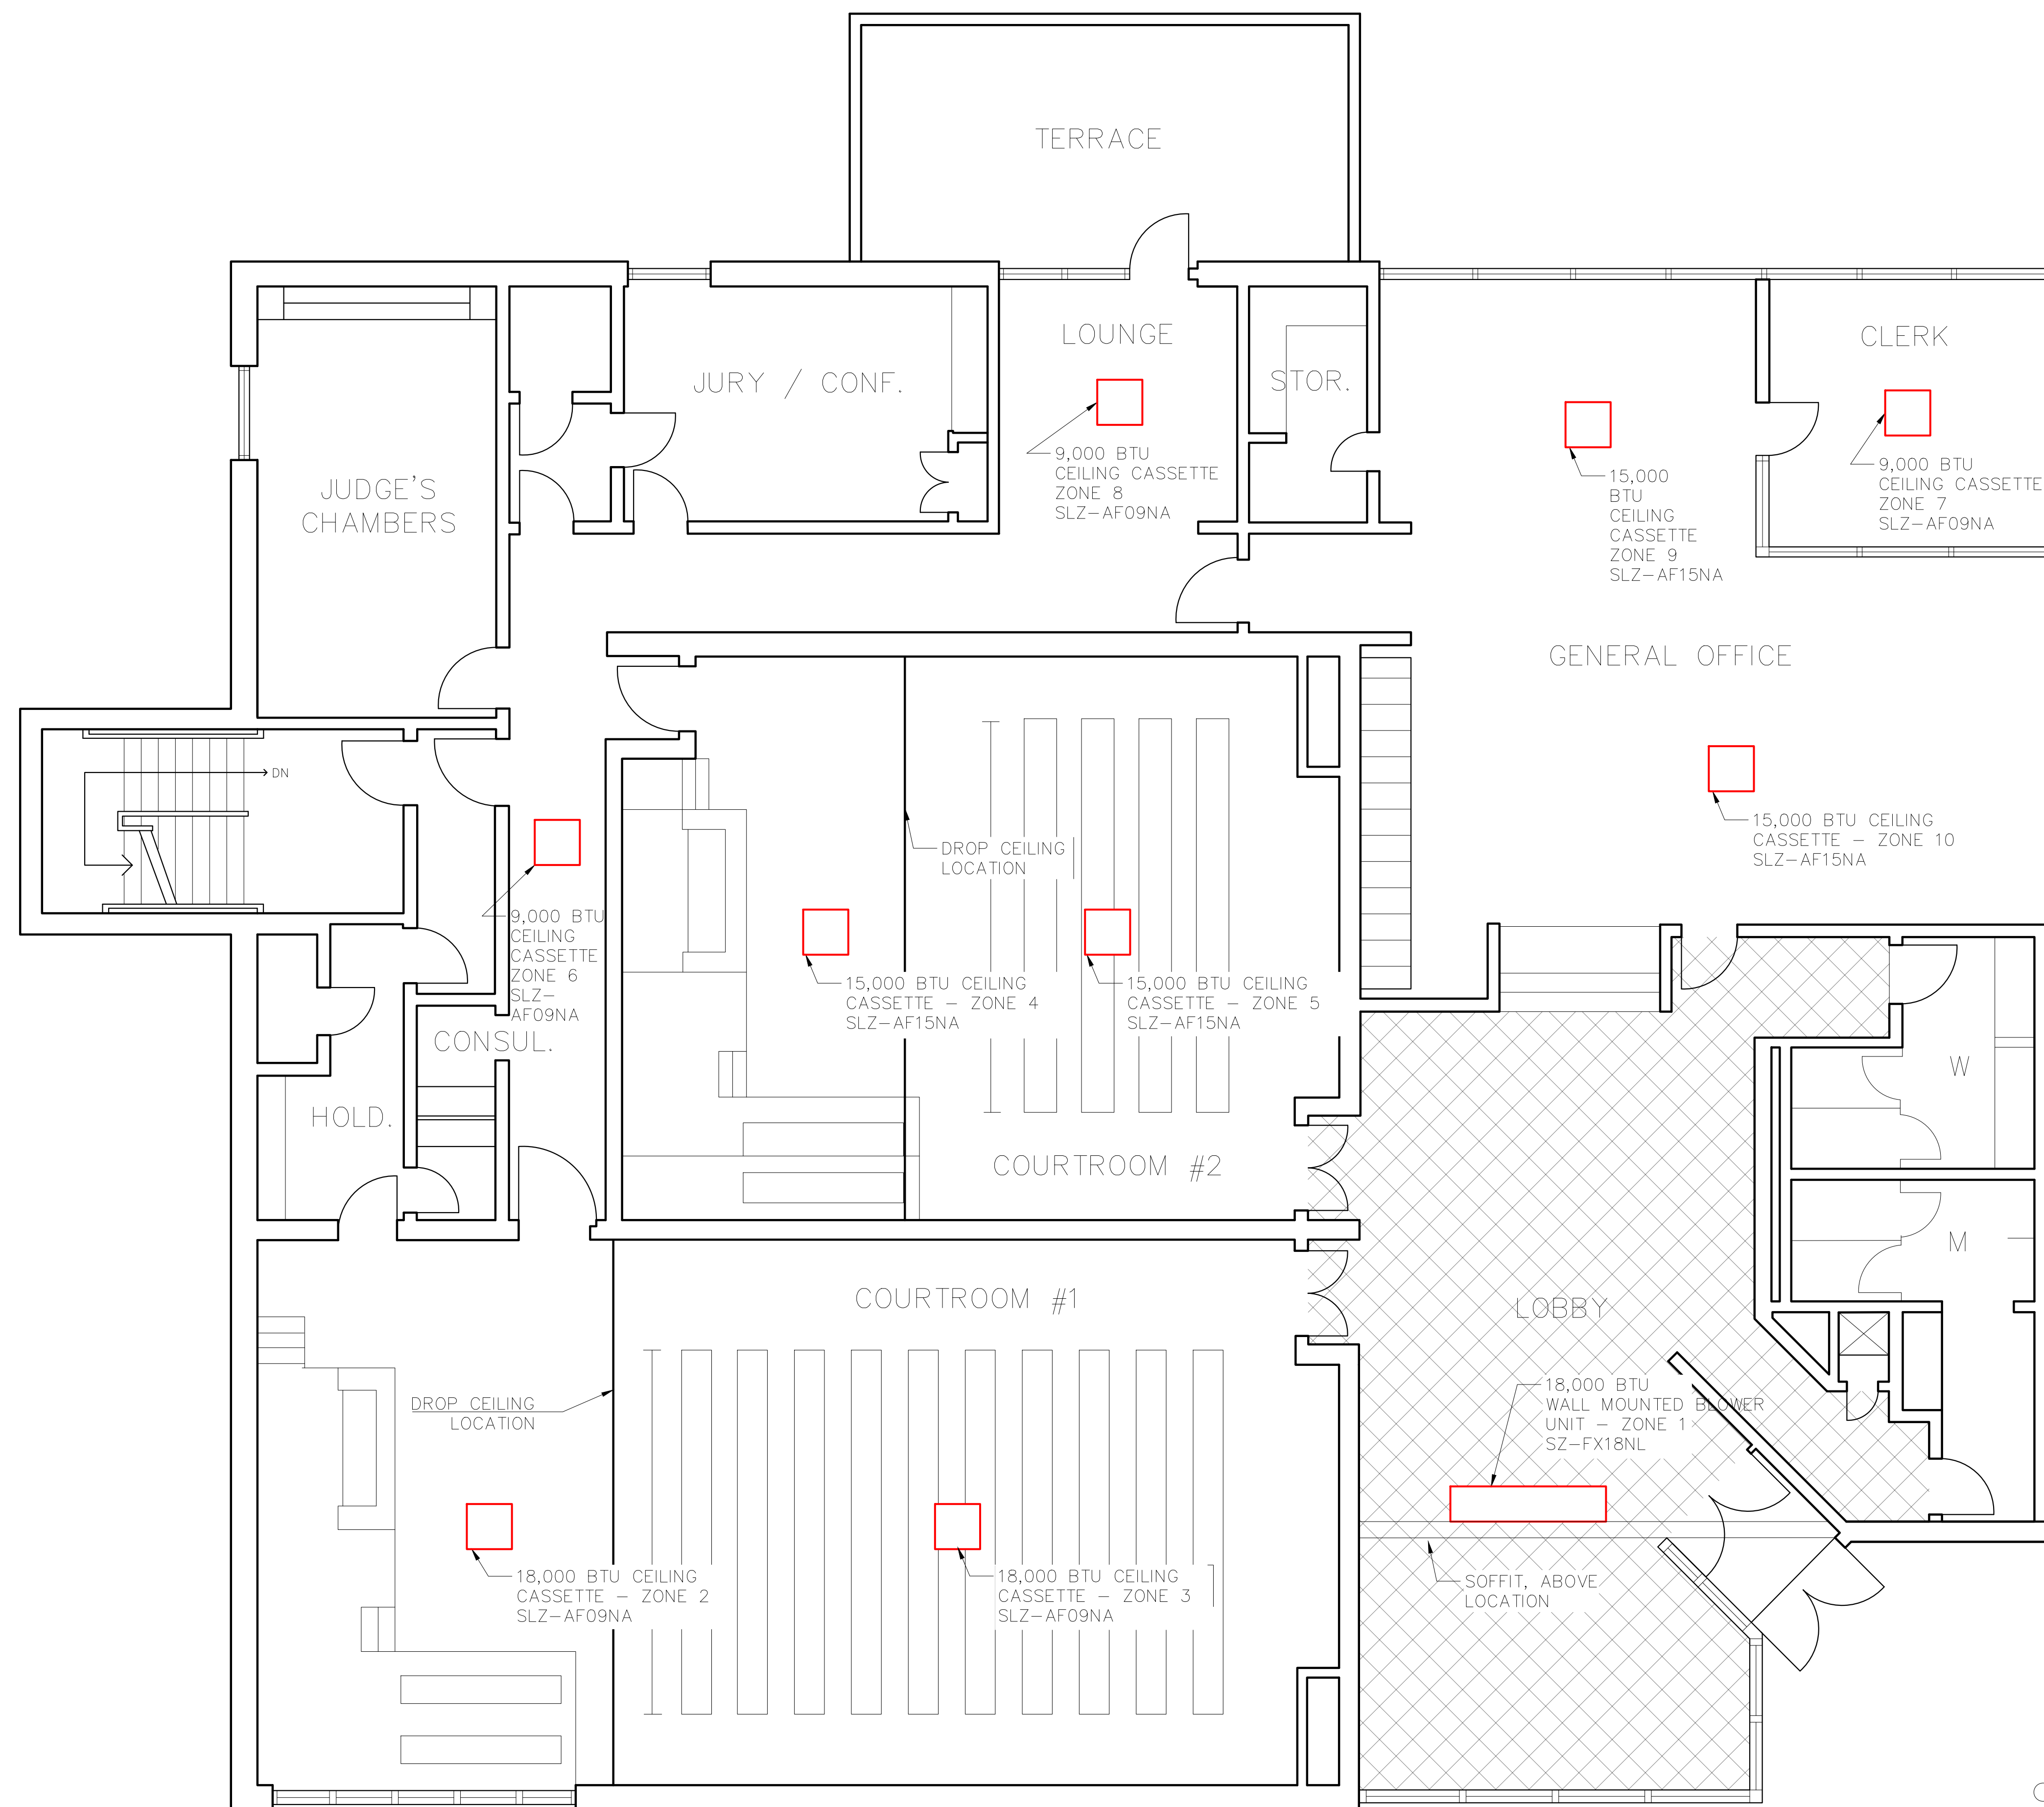

Date

Date: April 1, 2026 Scale: As Noted

Drawn: JRF Chkd: DAC

Prepared by:
 TOWN OF YORKTOWN
 ENGINEERING DEPARTMENT
 363 UNDERHILL AVENUE
 YORKTOWN, N.Y. 10598

Project owner:
 TOWN OF YORKTOWN, NEW YORK
 363 UNDERHILL AVENUE
 YORKTOWN, N.Y. 10598
 ED LACHTERMAN - SUPERVISOR
 PATRICK MURPHY, COUNCILPERSON
 SERGIO ESPOSITO, COUNCILPERSON
 SUSAN SIEGEL, COUNCILPERSON
 ILAN (LANNY) GILBERT, COUNCILPERSON
 DIANA QUAST, TOWN CLERK

Project Title:
Court House HVAC Proposal
 Yorktown Police - Court Complex
 2281 Crompond Road
 Yorktown Heights, N.Y.

Parcel ID No.'s: 37.09 - 1 - 3 Drawing Title:

First Floor Plan


Drawing No:

A101

GROUND FLOOR PLAN
 Scale: 1/4" = 1'-0"



UNAUTHORIZED ALTERATIONS OR ADDITIONS TO THIS
 DRAWING IS A VIOLATION OF SECTION 7209 (2) OF THE
 NEW YORK STATE EDUCATION LAW.

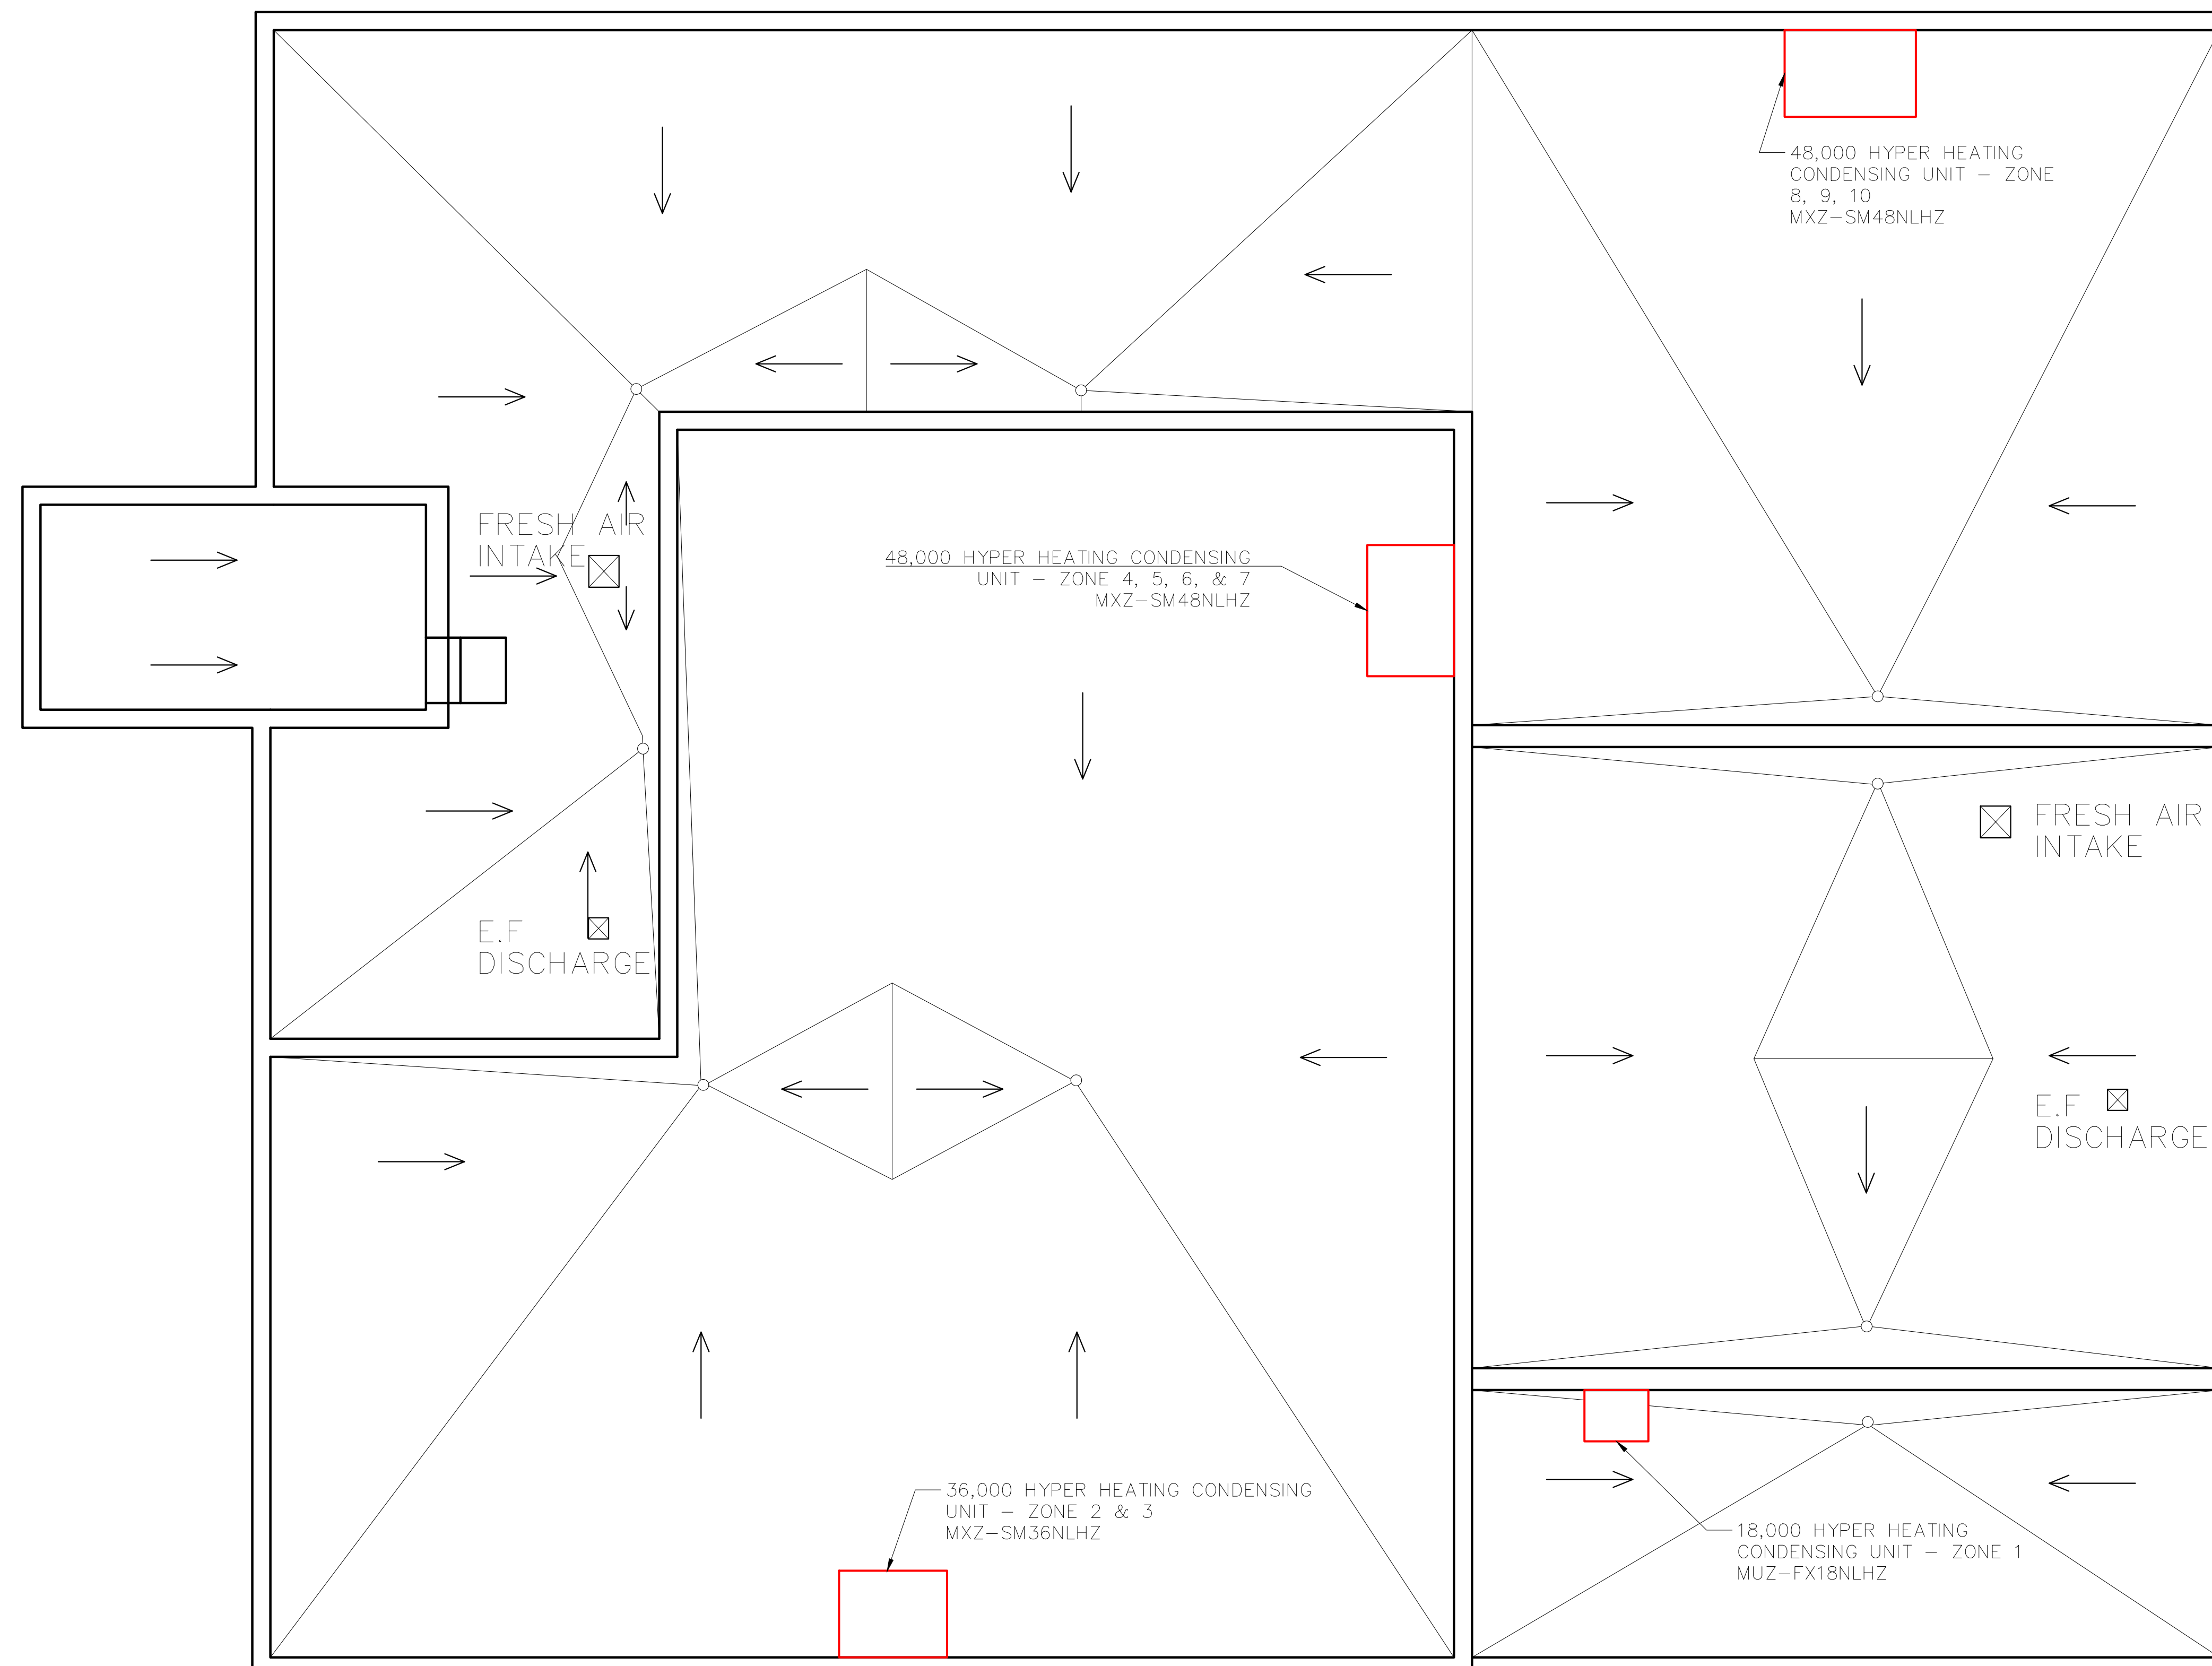

Date

Date: April 1, 2026 Scale: As Noted

Drawn: JRF Chkd: DAC

Prepared by:
 TOWN OF YORKTOWN
 ENGINEERING DEPARTMENT
 363 UNDERHILL AVENUE
 YORKTOWN, N.Y. 10598

Project owner:
 TOWN OF YORKTOWN, NEW YORK
 363 UNDERHILL AVENUE
 YORKTOWN, N.Y. 10598
 ED LACHTERMAN - SUPERVISOR
 PATRICK MURPHY - COUNCILPERSON
 SERGIO ESPOSITO, COUNCILPERSON
 SUSAN SIEGEL, COUNCILPERSON
 ILAN (LANNY) GILBERT, COUNCILPERSON
 DIANA QUAST, TOWN CLERK

Project Title:
Court House HVAC Proposal
 Yorktown Police - Court Complex
 2281 Crompond Road
 Yorktown Heights, N.Y.

Parcel ID No.'s: 37.09 - 1 - 3 Drawing Title:

Roof Plan

Drawing No:

A102

