




NOTE: UNAUTHORIZED ALTERATIONS OR ADDITIONS TO THIS DRAWING IS A VIOLATION OF SECTION 7209 (2) OF THE NEW YORK STATE EDUCATION LAW.

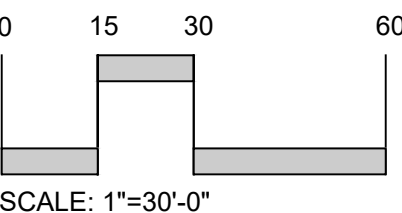

E:\2024\24-04 LORDAE - 380 DOWNING DRIVE\ENGINEERING\24-04 LORDAE SITE PLAN 6-10-25.DWG 6/10/2025 12:55:51 PM


NOTE: UNAUTHORIZED ALTERATIONS OR ADDITIONS TO THIS DRAWING IS A VIOLATION OF SECTION 7209 (2) OF THE NEW YORK STATE EDUCATION LAW.

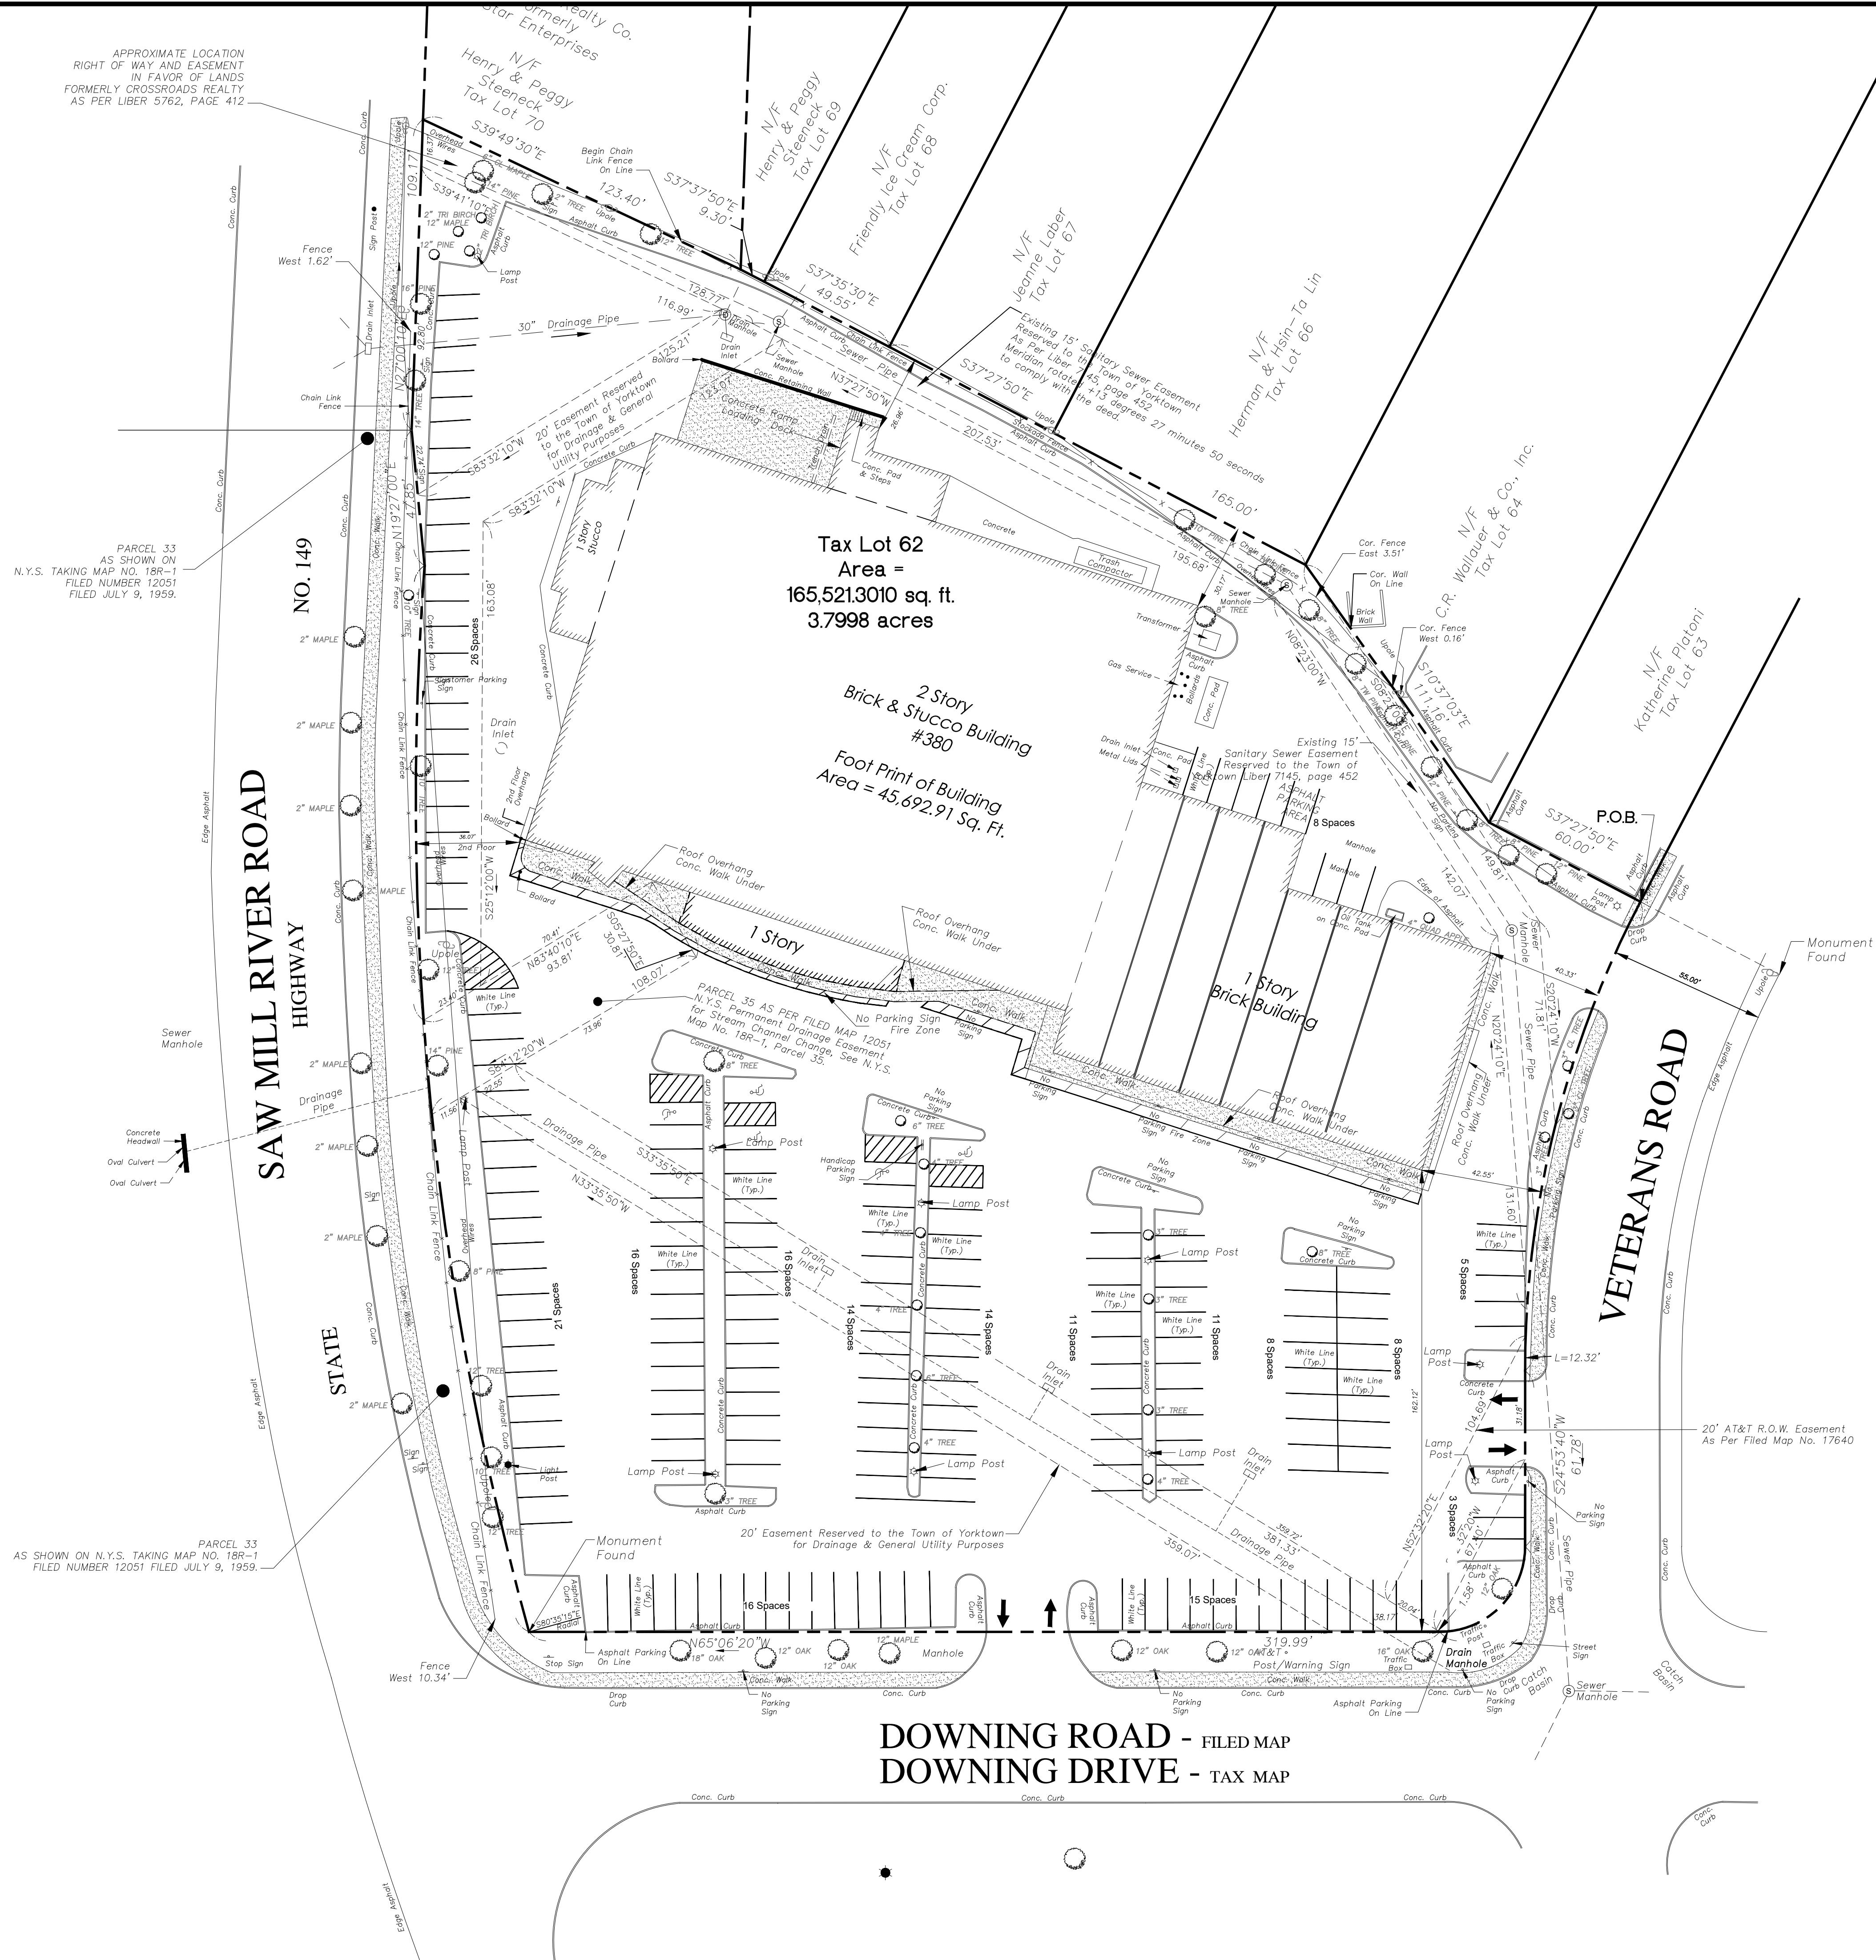

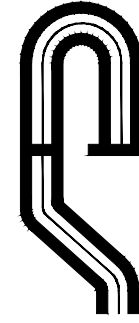

PROJECT # 24-04

Site Design Consultants
Civil Engineers • Land Planners
251-F Underhill Avenue, Yorktown Heights, NY 10598
(914) 962-4488 - Fax: (914) 962-7386
www.sitedesignconsultants.com

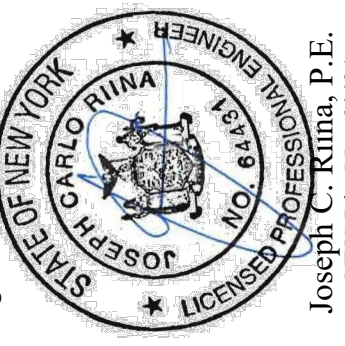

Engineer:
Joseph C. Kima, P.E.
NYS Lic. No. 64431

Revisions:	
No.	Date
1.	11/17/25

SCALE:
1" = 30'

DRAWN BY:
JP

DATE:
10/07/2025

EXISTING CONDITIONS PLAN

SITE PLAN
PREPARED FOR
380 DOWNING DRIVE, LLC
380 DOWNING DRIVE
Town Of Yorktown
Westchester County, NY

Sheet
2
of
2

SCALE: 1/8" = 1'-0"





② Perspective View Front Left



③ Perspective View Front

NOTE:
1. UNAUTHORIZED ALTERATIONS OR ADDITIONS TO THIS DRAWING IS A VIOLATION OF SECTION 7209 (2) OF THE NEW YORK STATE EDUCATION LAW



Site Design Consultants
Civil Engineers • Land Planners
Mimmo Design, LLC
251-F Underhill Avenue, Yorktown Heights, NY 10598
(914) 962-4488 • Fax: (914) 962-7386
www.SiteDesignConsultants.com

Engineer:
Joseph C. Rina, P.E.
NYS Lic. 64431

REVISIONS:	
DATE:	DESCRIPTION:

SCALE	DRAWN BY:	DR	DATE:
			07/02/25

Front Perspective Views

Conceptual Plan
Prepared for:
LORDAE PROPERTY
MANAGEMENT, LLC
380 Downing Drive
Town of Yorktown Westchester County, NY


Sheet
A-1
Sheet 1 of 2



1 Front View 1
1/8" = 1'-0"



3 Left View
1/8" = 1'-0"

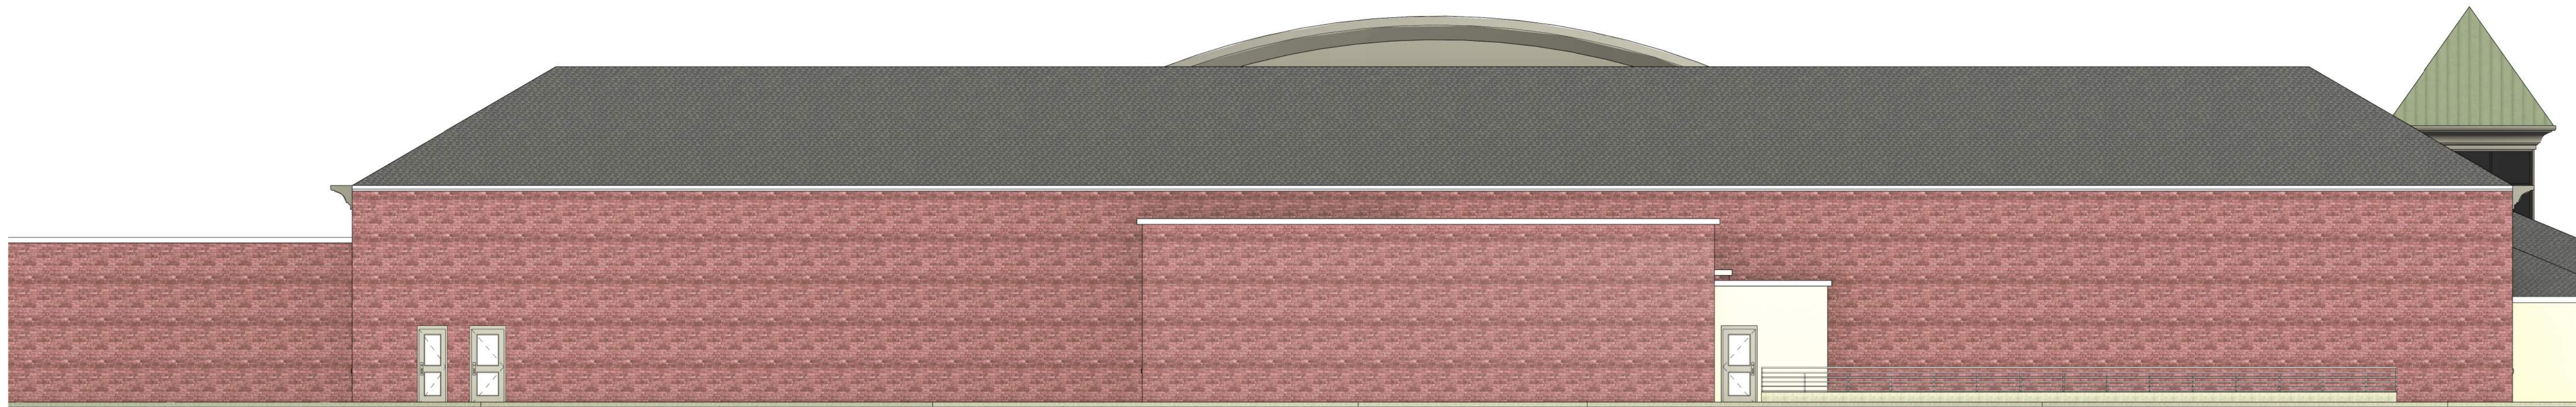

2 Rear View
1/8" = 1'-0"

NOTE:
1. UNAUTHORIZED ALTERATIONS OR ADDITIONS TO THIS DRAWING IS A VIOLATION OF SECTION 7209 (2) OF THE NEW YORK STATE EDUCATION LAW



Site Design Consultants

Civil Engineers • Land Planners

Mimmo Design, LLC

251-F Underhill Avenue, Yorktown Heights, NY 10598
(914) 962-4488 • Fax: (914) 962-7386
www.SiteDesignConsultants.com

Engineer:

Joseph C. Rina, P.E.
NYS Lic. 64431

REVISIONS:

DATE: DESCRIPTION:

SCALE
1/8" = 1'-0"

DRAWN BY:
DR

DATE:
10/20/25

Front, Rear & Left View

Conceptual Plan
Prepared for:

LORDAE PROPERTY
MANAGEMENT, LLC

380 Downing Drive
Westchester County, NY
Town of Yorktown

Sheet
A-2

Sheet 2 of 2

10/20/2025 4:05:21 PM