

800 EAST MAIN STREET - YORKTOWN



BEINFELD ARCHITECTURE
11 CHESTNUT STREET | SOUTH NORWALK CT | 203 838 5789

#	REVISION	DATE
REVISION SCHEDULE		

06/18/25

CONSULTANT

SEAL

PROJECT
800 EAST MAIN ST
ADDRESS
800 East Main Street
Yorktown, NY
DWG TITLE
TITLE PAGE

JOB NO. Project Number
DATE 09/20/23
SCALE
DRAWN BY Author

PROJECT TEAM

OWNERSHIP
AMS ACQUISITIONS LLC

1 BRG PLZ N
FORT LEE, NJ 07024

212-695-7585

ARCHITECT
BEINFELD ARCHITECTURE PC

11 CHESTNUT ST, SUITE 102
NORWALK, CT 06854

203-838-5789

CIVIL ENGINEER
SITE DESIGN CONSULTANTS

251-F UNDERHILL AVENUE
YORKTOWN HEIGHTS, NY 10598

914-962-4488

LANDSCAPE ARCHITECT
SLR INTERNATIONAL CORPORATION

195 CHURCH STREET 7TH FLOOR
NEW HAVEN, CT 06510

203-334-7887

APPROVED
Resolution Number 25-21
Date 10/20/2025

SDO.00



SITE: 35.26 AC
(1,536,167 SF)

TACONIC STATE PARKWAY

TRUMP PARK

US HWY 6

EAST MAIN STREET

US HWY 6

APPROVED
Resolution Number 25-21
Date 10/20/2025

BEINFELD ARCHITECTURE
11 CHESTNUT STREET | SOUTH NORWALK CT | 203 838 5789

#	REVISION	DATE
REVISION SCHEDULE		

06/18/25

CONSULTANT

SEAL

PROJECT
800 EAST MAIN ST
ADDRESS
800 East Main Street
Yorktown, NY
DWG TITLE
LOCATION SITE MAP

JOB NO.
Project Number
DATE
05/07/25
SCALE
1" = 200'-0"
DRAWN BY
Author

SD0.02



BEINFELD ARCHITECTURE
11 CHESTNUT STREET | SOUTH NORWALK CT | 203 838 5789

BEINFELD ARCHITECTURE, INC. IS AN ARCHITECTURAL FIRM REGISTERED IN THE STATE OF CONNECTICUT. THE ARCHITECTURE AND ENGINEERING PROFESSIONAL SEAL IS THE PROPERTY OF BEINFELD ARCHITECTURE, INC. AND IS NOT TO BE REPRODUCED OR TRANSMITTED IN ANY FORM OR BY ANY MEANS, ELECTRONIC OR MECHANICAL, INCLUDING PHOTOCOPYING, RECORDING, OR BY ANY INFORMATION STORAGE AND RETRIEVAL SYSTEM, WITHOUT THE WRITTEN PERMISSION OF BEINFELD ARCHITECTURE, INC.

#	REVISION	DATE
	REVISION SCHEDULE	

06/18/25

CONSULTANT


SEAL

PROJECT
800 EAST MAIN ST
ADDRESS
800 East Main Street
Yorktown, NY
DWG TITLE
RENDERING

JOB NO. Project Number
DATE 05/07/25
SCALE
DRAWN BY Author

SD0.80

APPROVED
Resolution Number 25-21
Date 10/20/2025

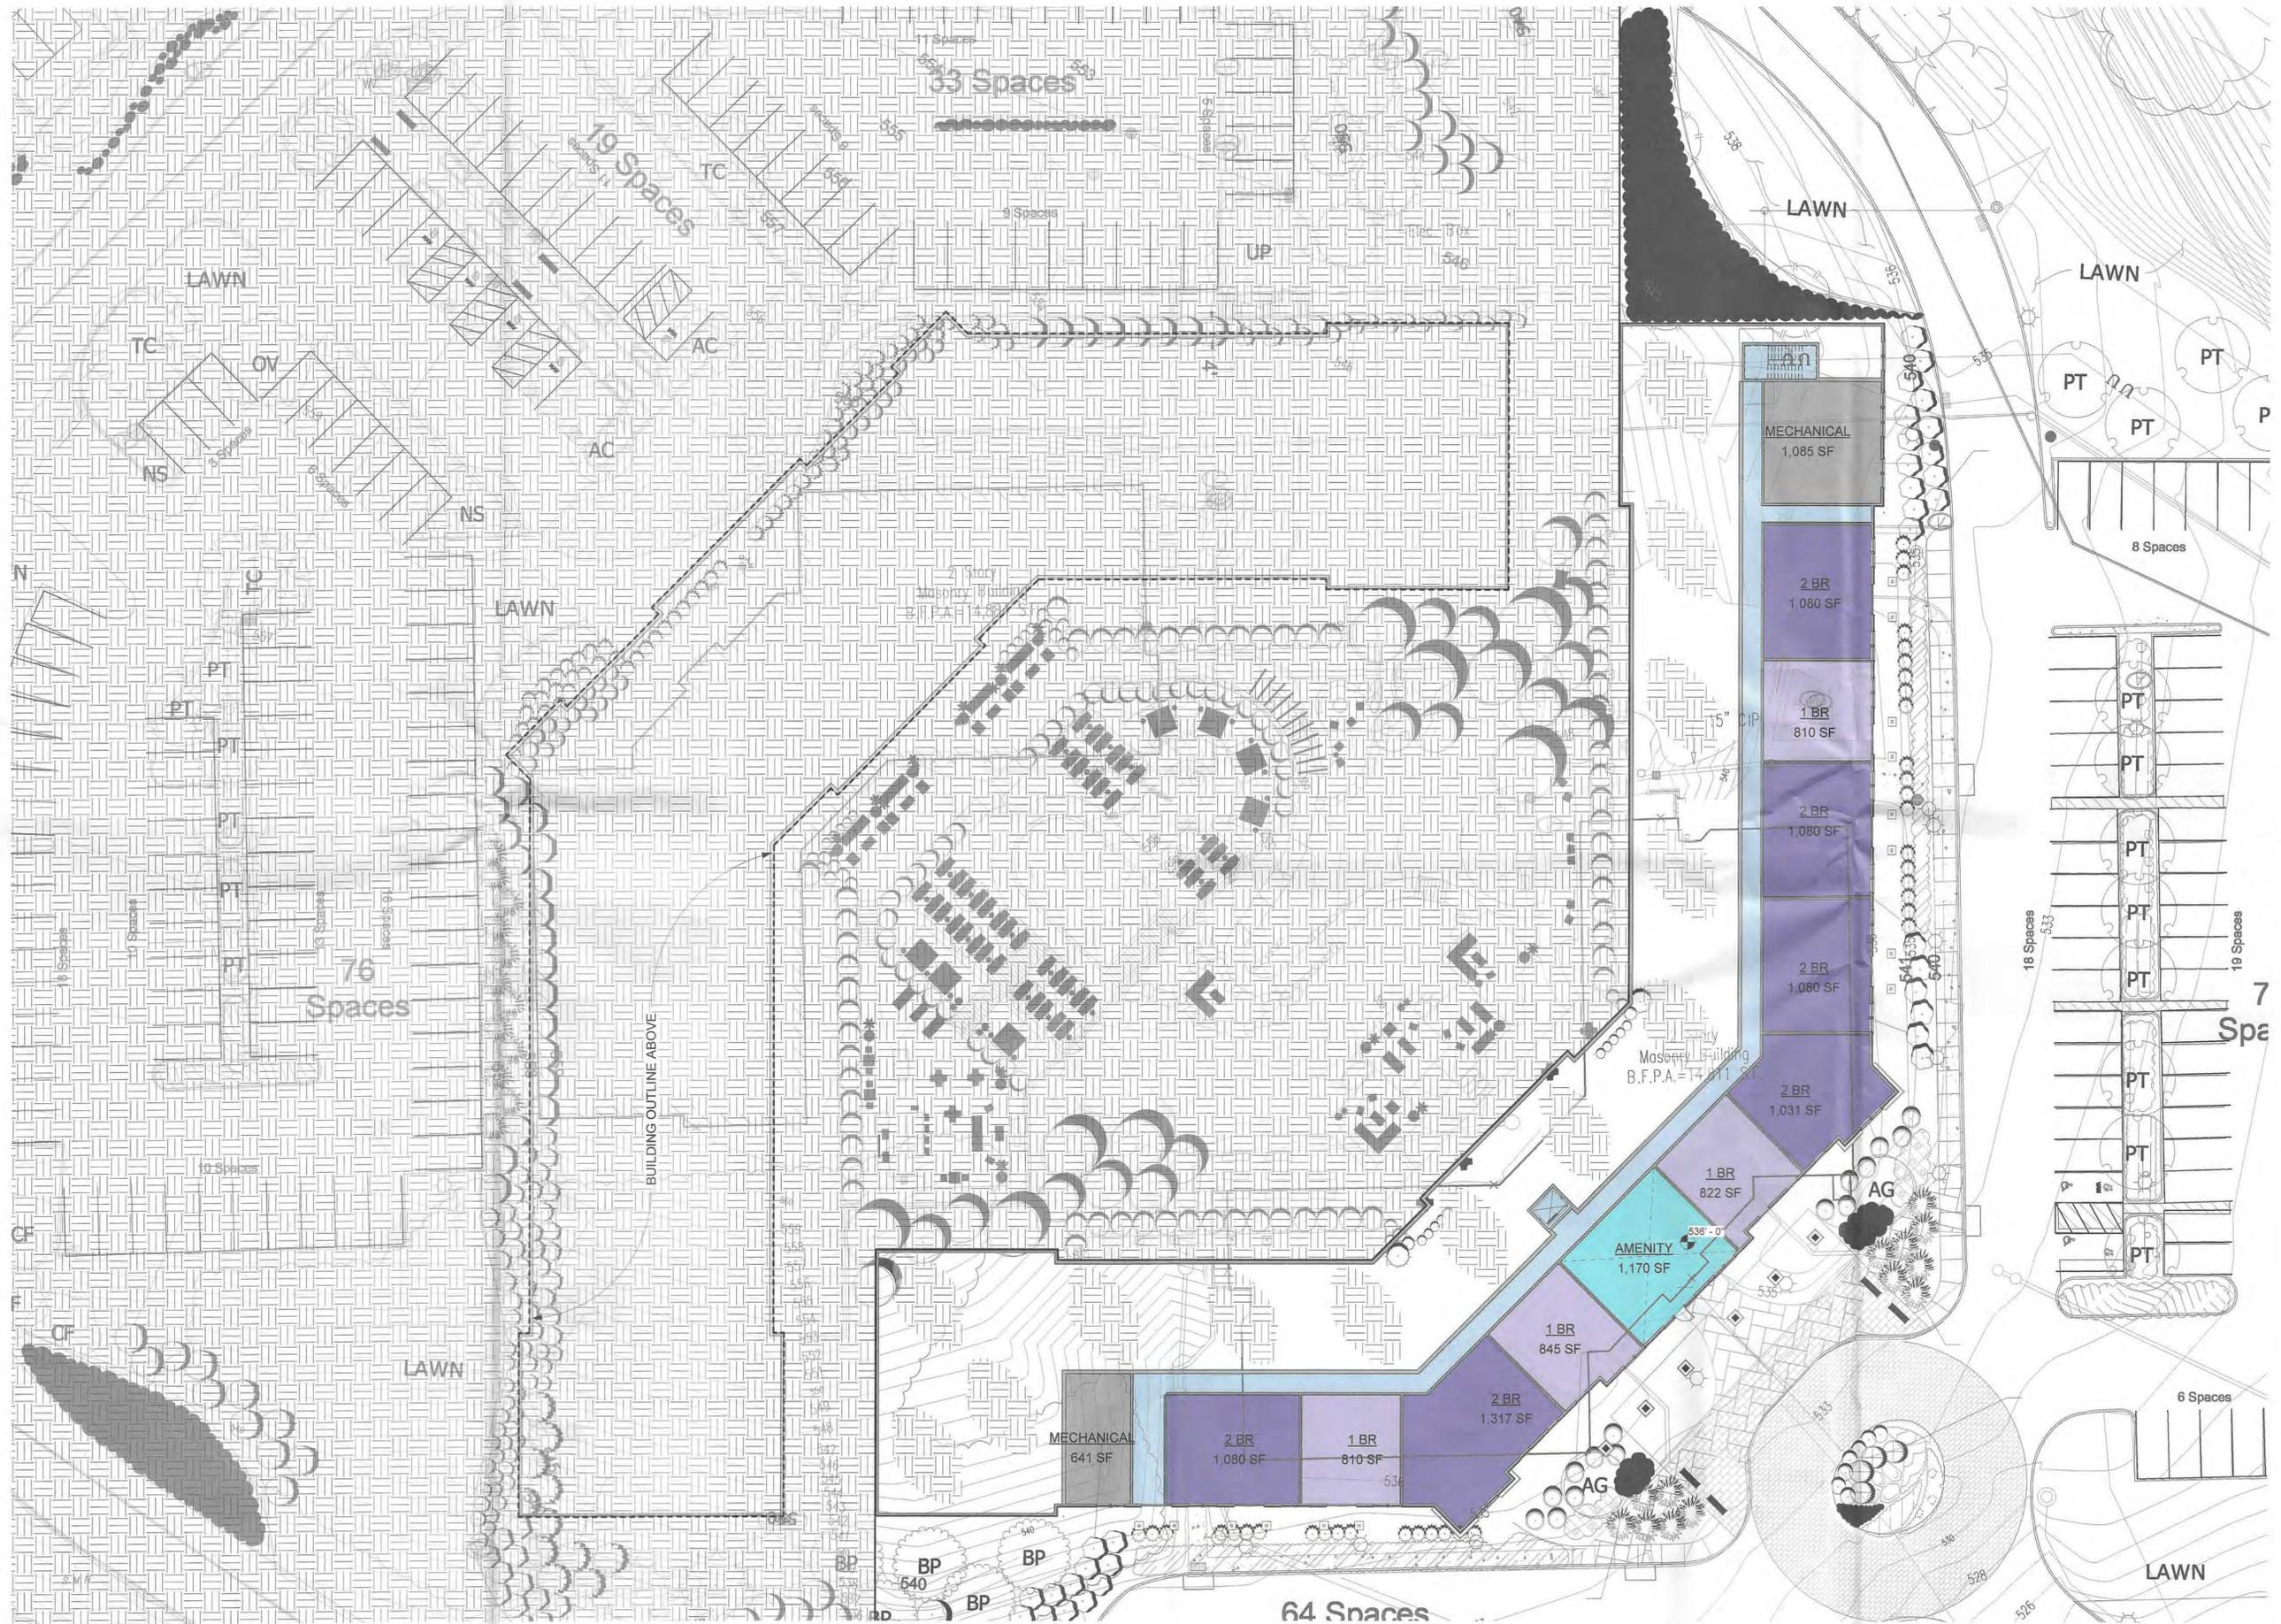

1 LEVEL 1 - S
SD1.01 1" = 20'-0"



BEINFELD ARCHITECTURE
11 CHESTNUT STREET | SOUTH NORWALK CT | 203 838 5789

#	REVISION	DATE
	REVISION SCHEDULE	
	06/18/25	

CONSULTANT

SEAL

APPROVED
Resolution Number 25-21
Date 10/20/2025

PROJECT
800 EAST MAIN ST
ADDRESS
800 East Main Street
Yorktown, NY
DWG TITLE
FIRST FLOOR PLAN

JOB NO.
Project Number
DATE
05/07/25
SCALE
1" = 20'-0"
DRAWN BY
Author

SD1.01



1 LEVEL 2 - S
SD1.02 1" = 20'-0"

BEINFELD ARCHITECTURE
11 CHESTNUT STREET | SOUTH NORWALK CT | 203.838.5789

#	REVISION	DATE
	REVISION SCHEDULE	
	06/18/25	


CONSULTANT
SEAL

APPROVED
Resolution Number 25-21
Date 10/20/2025

PROJECT
800 EAST MAIN ST
ADDRESS
800 East Main Street
Yorktown, NY
DWG TITLE
SECOND FLOOR PLAN

JOB NO.
Project Number
DATE
05/07/25
SCALE
1" = 20'-0"
DRAWN BY
Author

SD1.02

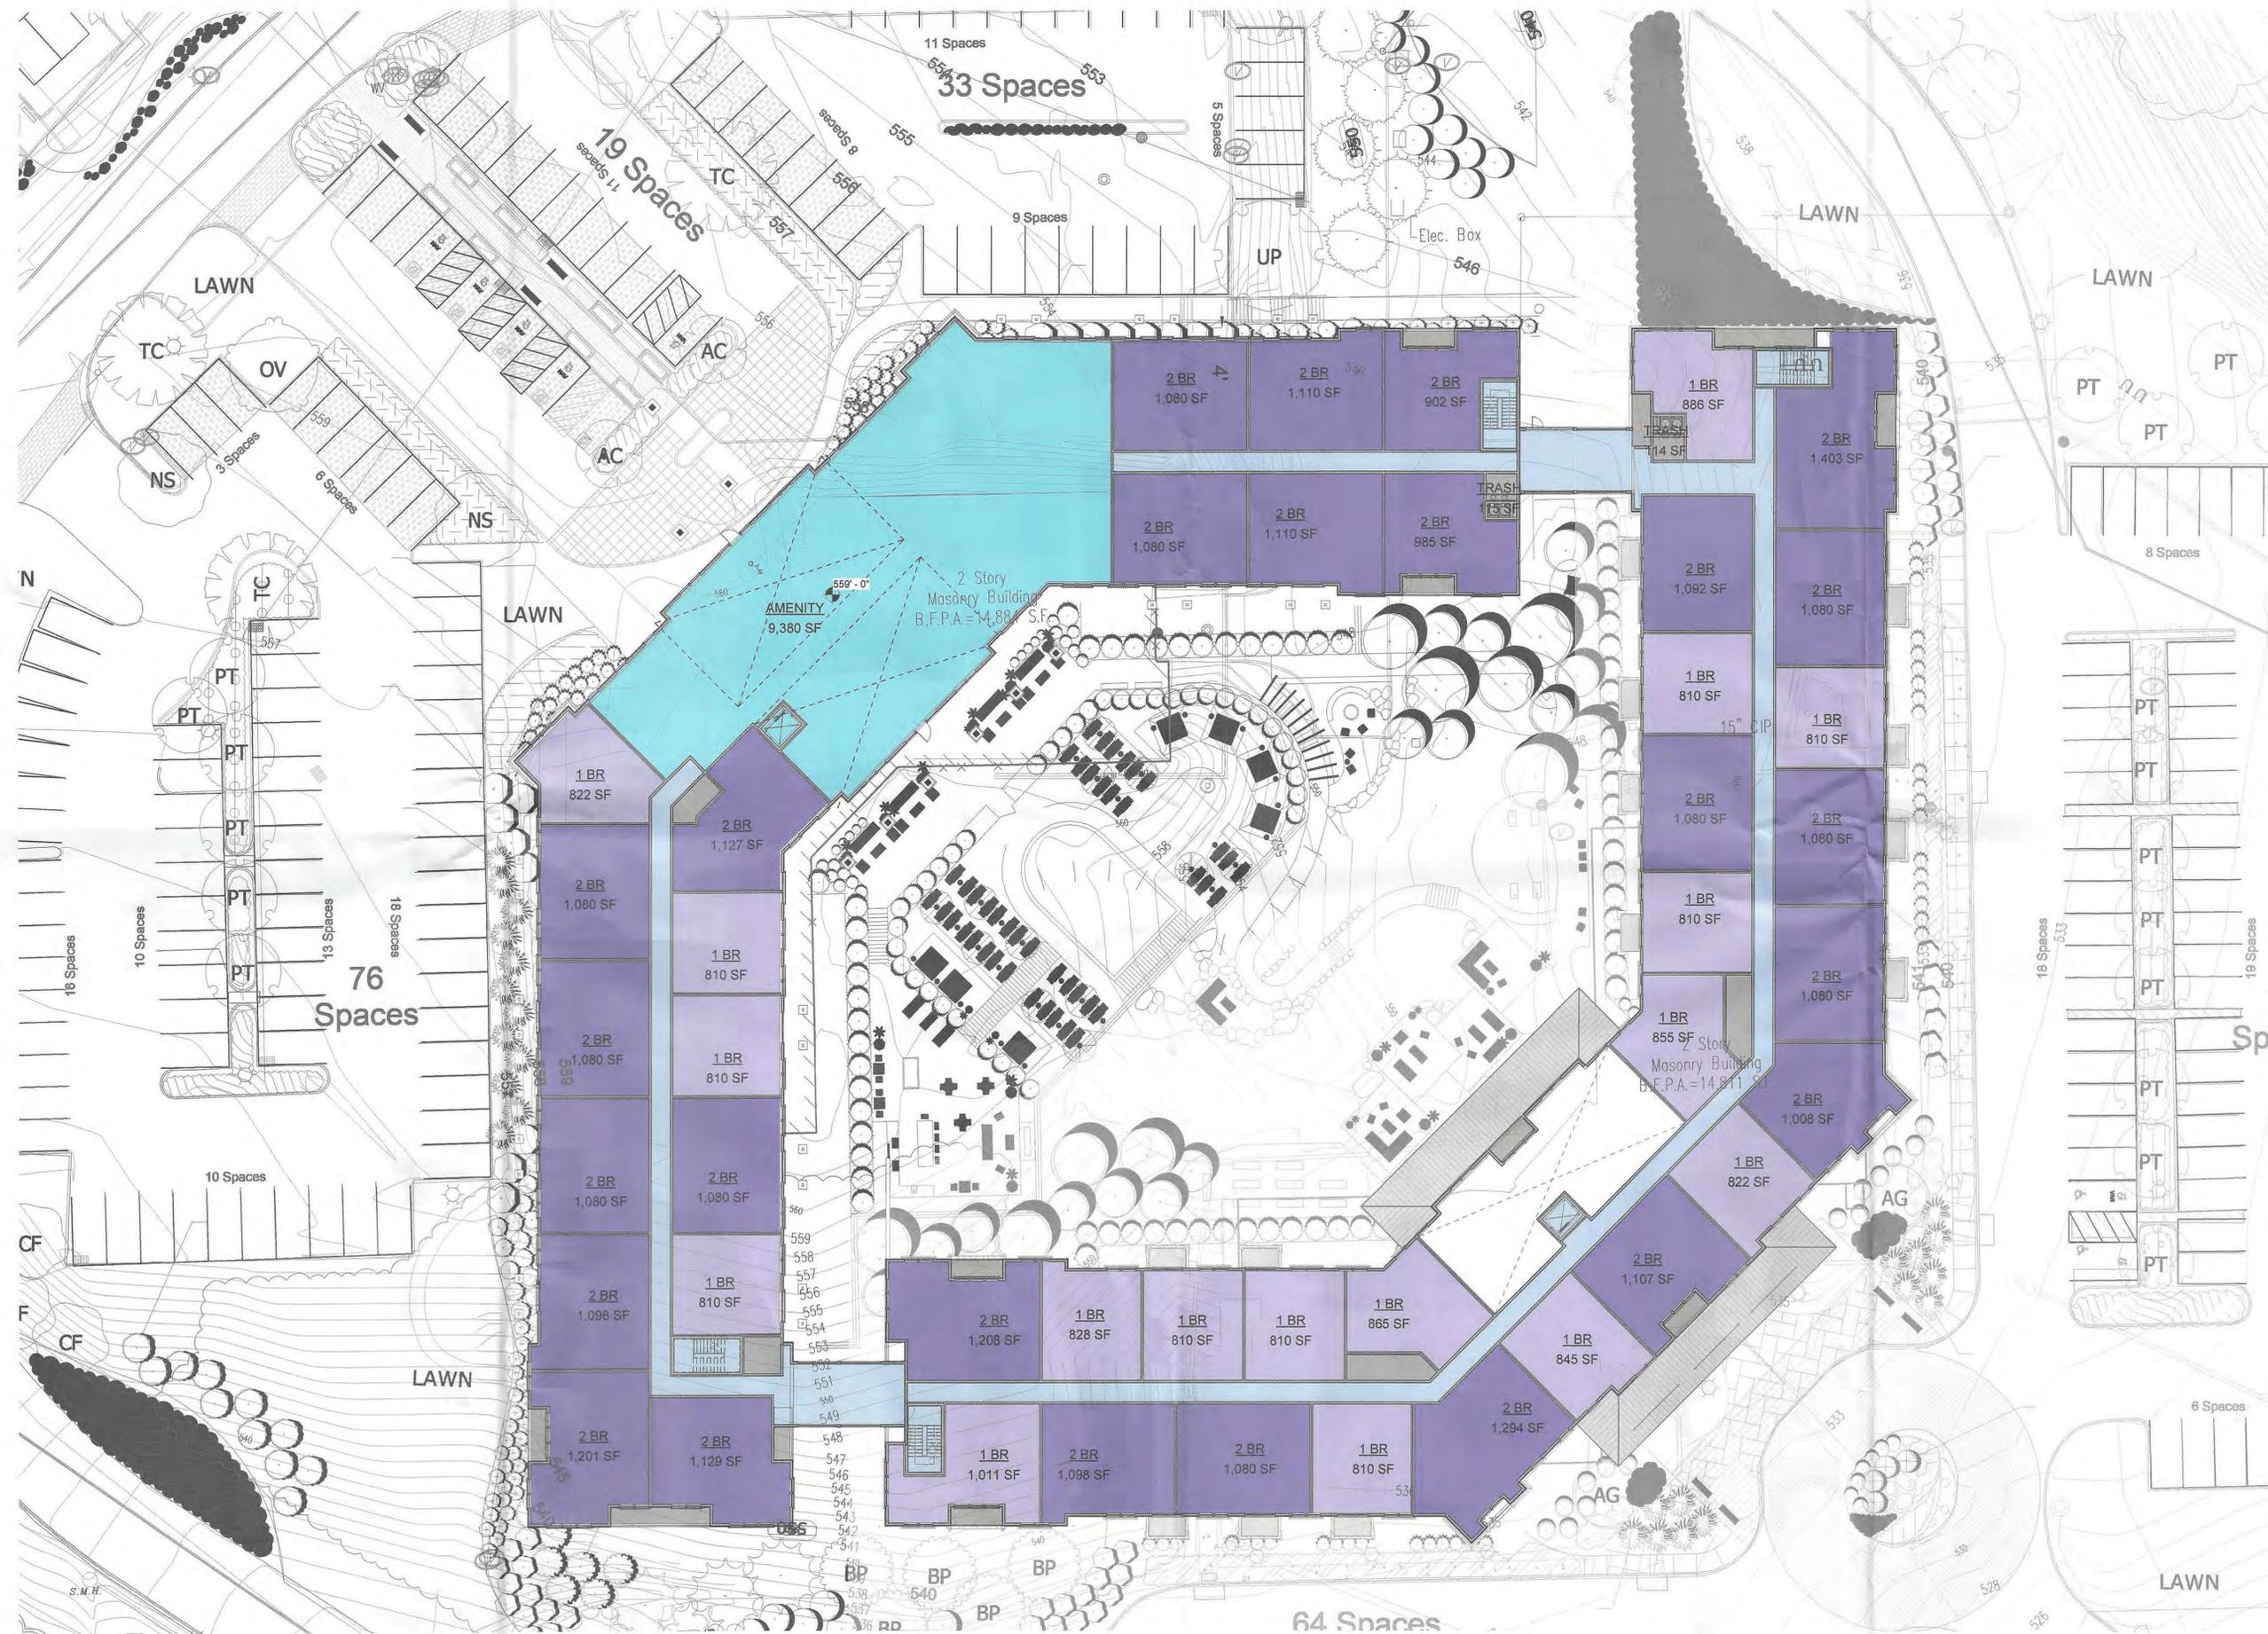

1 LEVEL 3 - S
SD1.03 1" = 20'-0"



BEINFELD ARCHITECTURE
11 CHESTNUT STREET | SOUTH NORWALK CT | 203 838 5789

OWNER: BEINFELD ARCHITECTURE
DESIGNED BY: BEINFELD ARCHITECTURE
DRAWN BY: AUTHOR
DATE: 05/07/25
SCALE: 1" = 20'-0"
PROJECT: 800 EAST MAIN ST
ADDRESS: 800 East Main Street
Yorktown, NY
DWG TITLE: THIRD / FIRST FLOOR PLAN
JOB NO.: Project Number
DATE: 05/07/25
SCALE: 1" = 20'-0"
DRAWN BY: Author

#	REVISION	DATE
	REVISION SCHEDULE	
	06/18/25	


CONSULTANT

SEAL

APPROVED
Resolution Number: 25-21
Date: 10/20/2025

PROJECT
800 EAST MAIN ST
ADDRESS
800 East Main Street
Yorktown, NY
DWG TITLE
THIRD / FIRST FLOOR PLAN
JOB NO.
Project Number
DATE
05/07/25
SCALE
1" = 20'-0"
DRAWN BY
Author

SD1.03

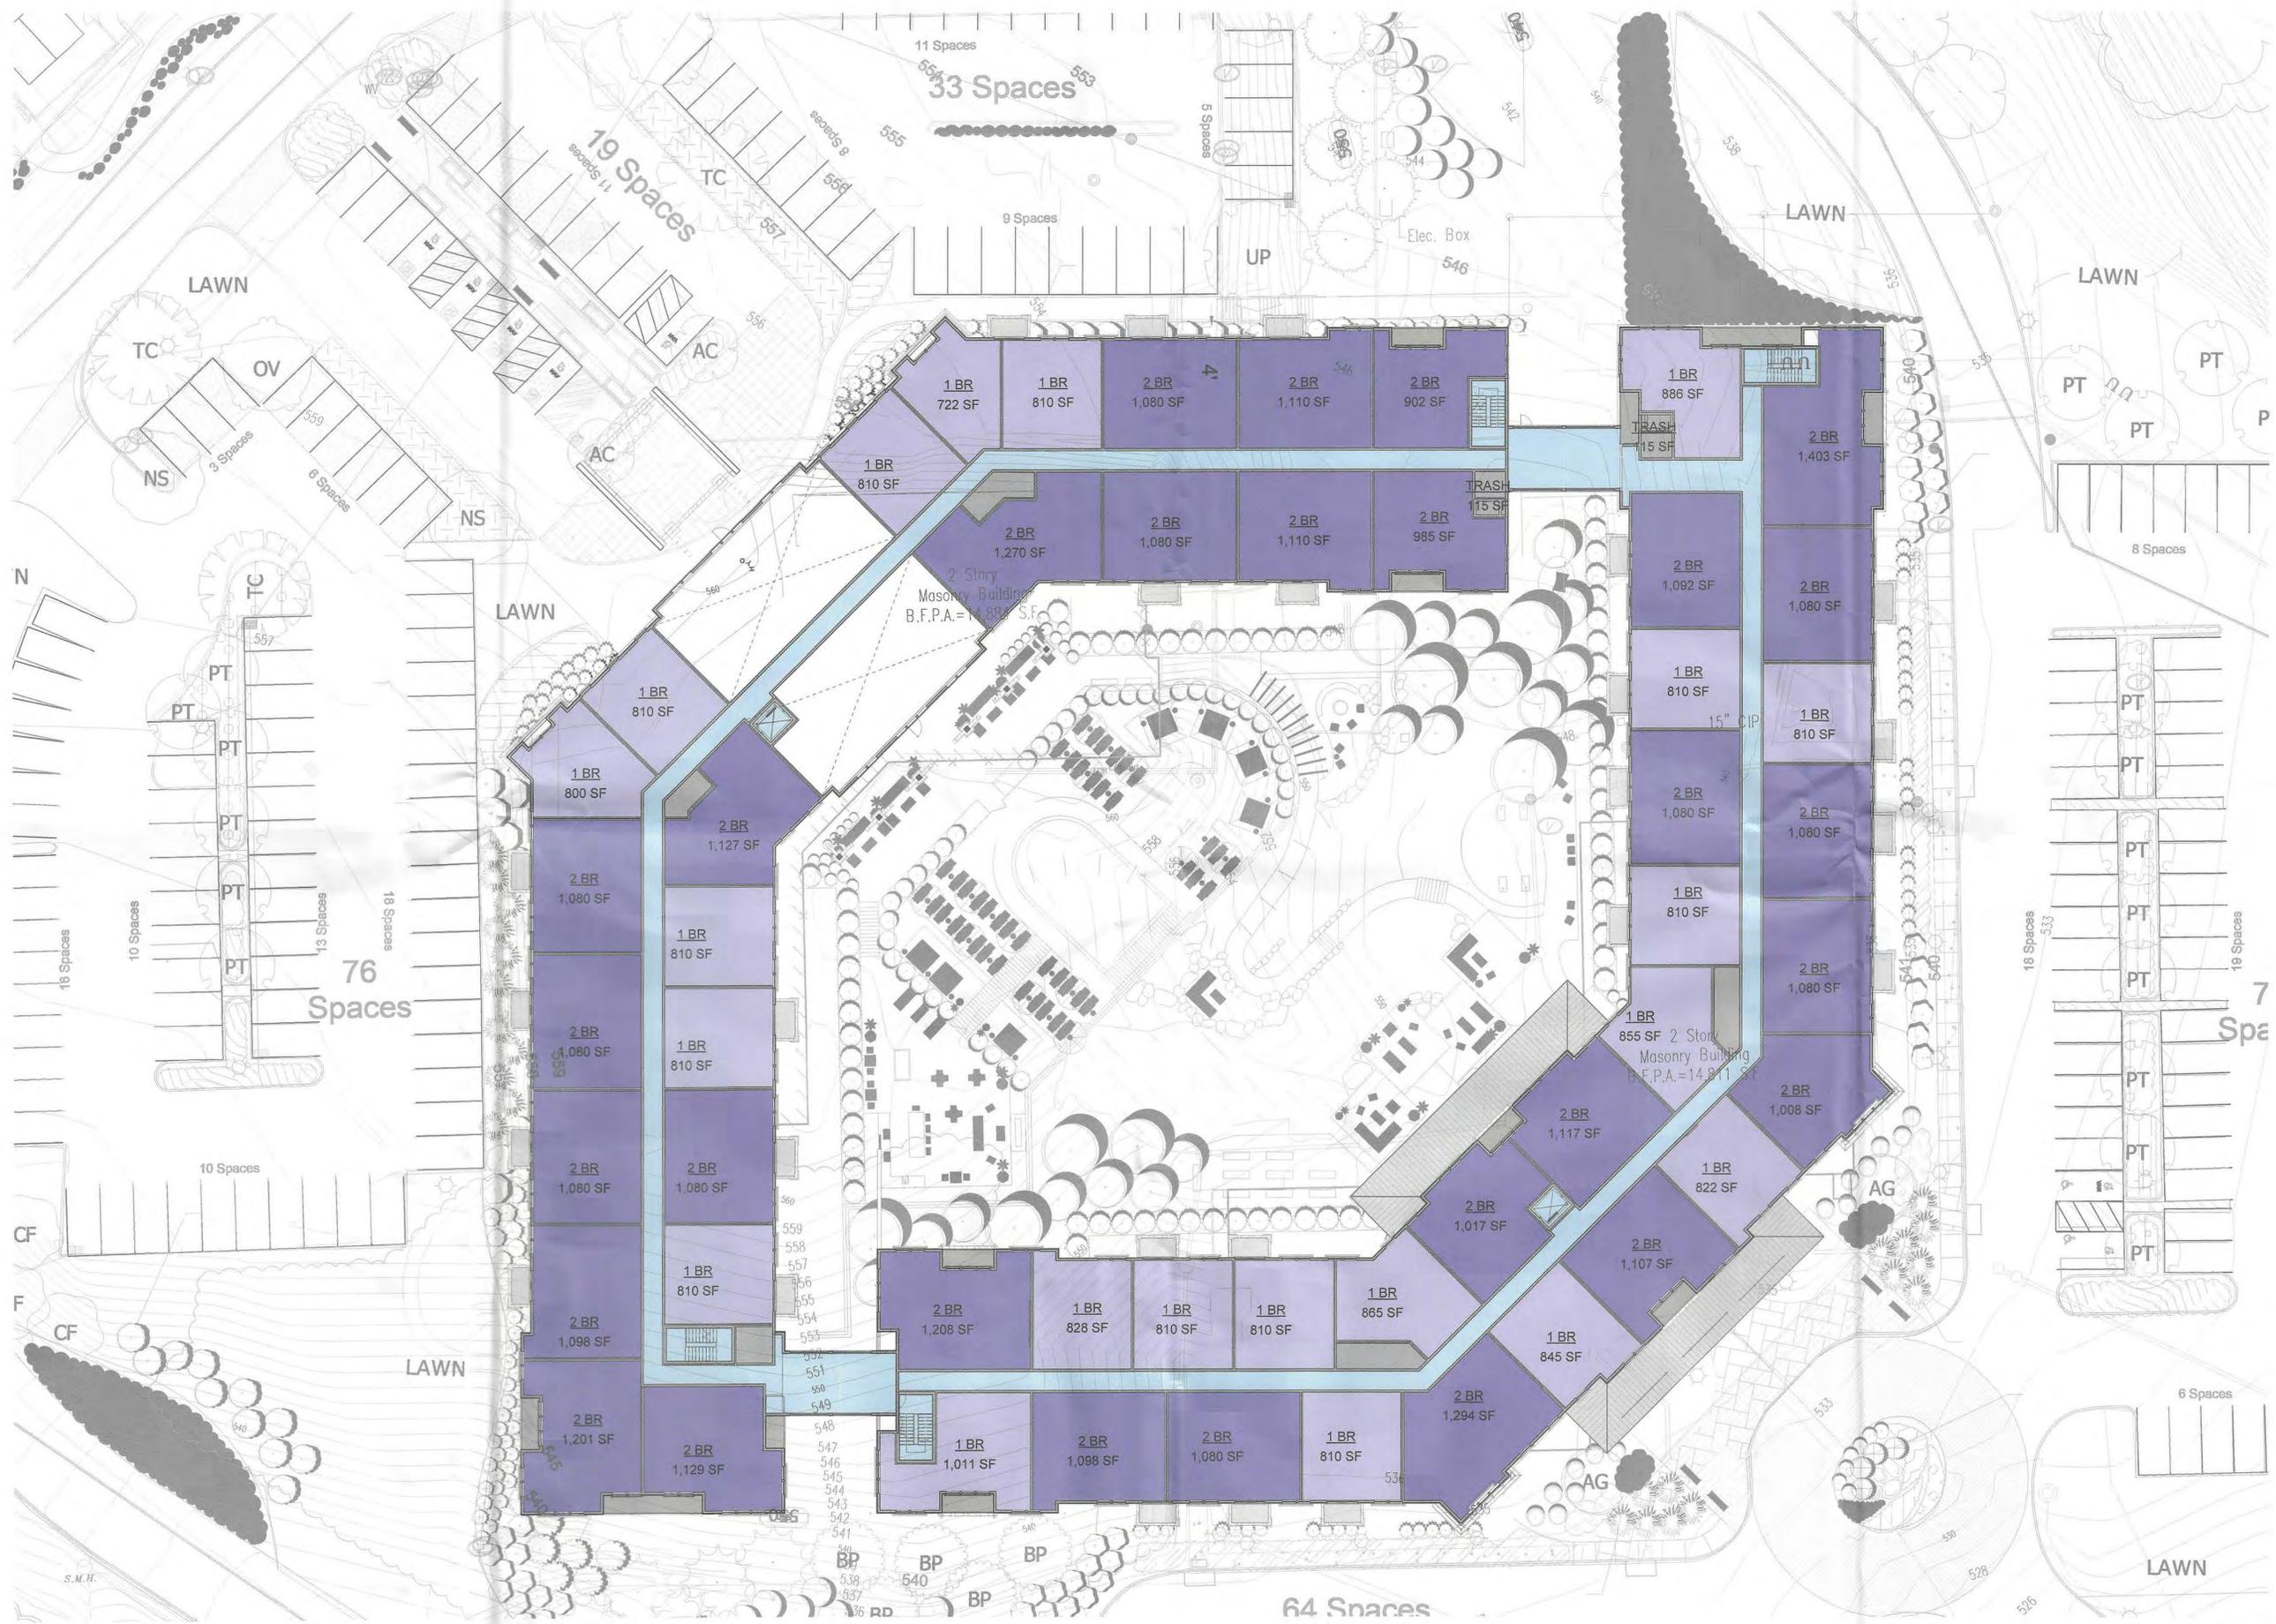

1 LEVEL 4 - S
SD1.04 1" = 20'-0"

BEINFELD ARCHITECTURE
11 CHESTNUT STREET | SOUTH NORWALK CT | 203 838 5789

#	REVISION	DATE
REVISION SCHEDULE		
06/18/25		

CONSULTANT

SEAL


APPROVED
Resolution Number 25-
Date 10/20/2025

PROJECT
800 EAST MAIN ST
ADDRESS
800 East Main Street
Yorktown, NY
DWG TITLE
FOURTH / SECOND FLOOR PLAN

JOB NO. Project Number
DATE 05/07/25
SCALE 1" = 20'-0"
DRAWN BY Author

SD1.04



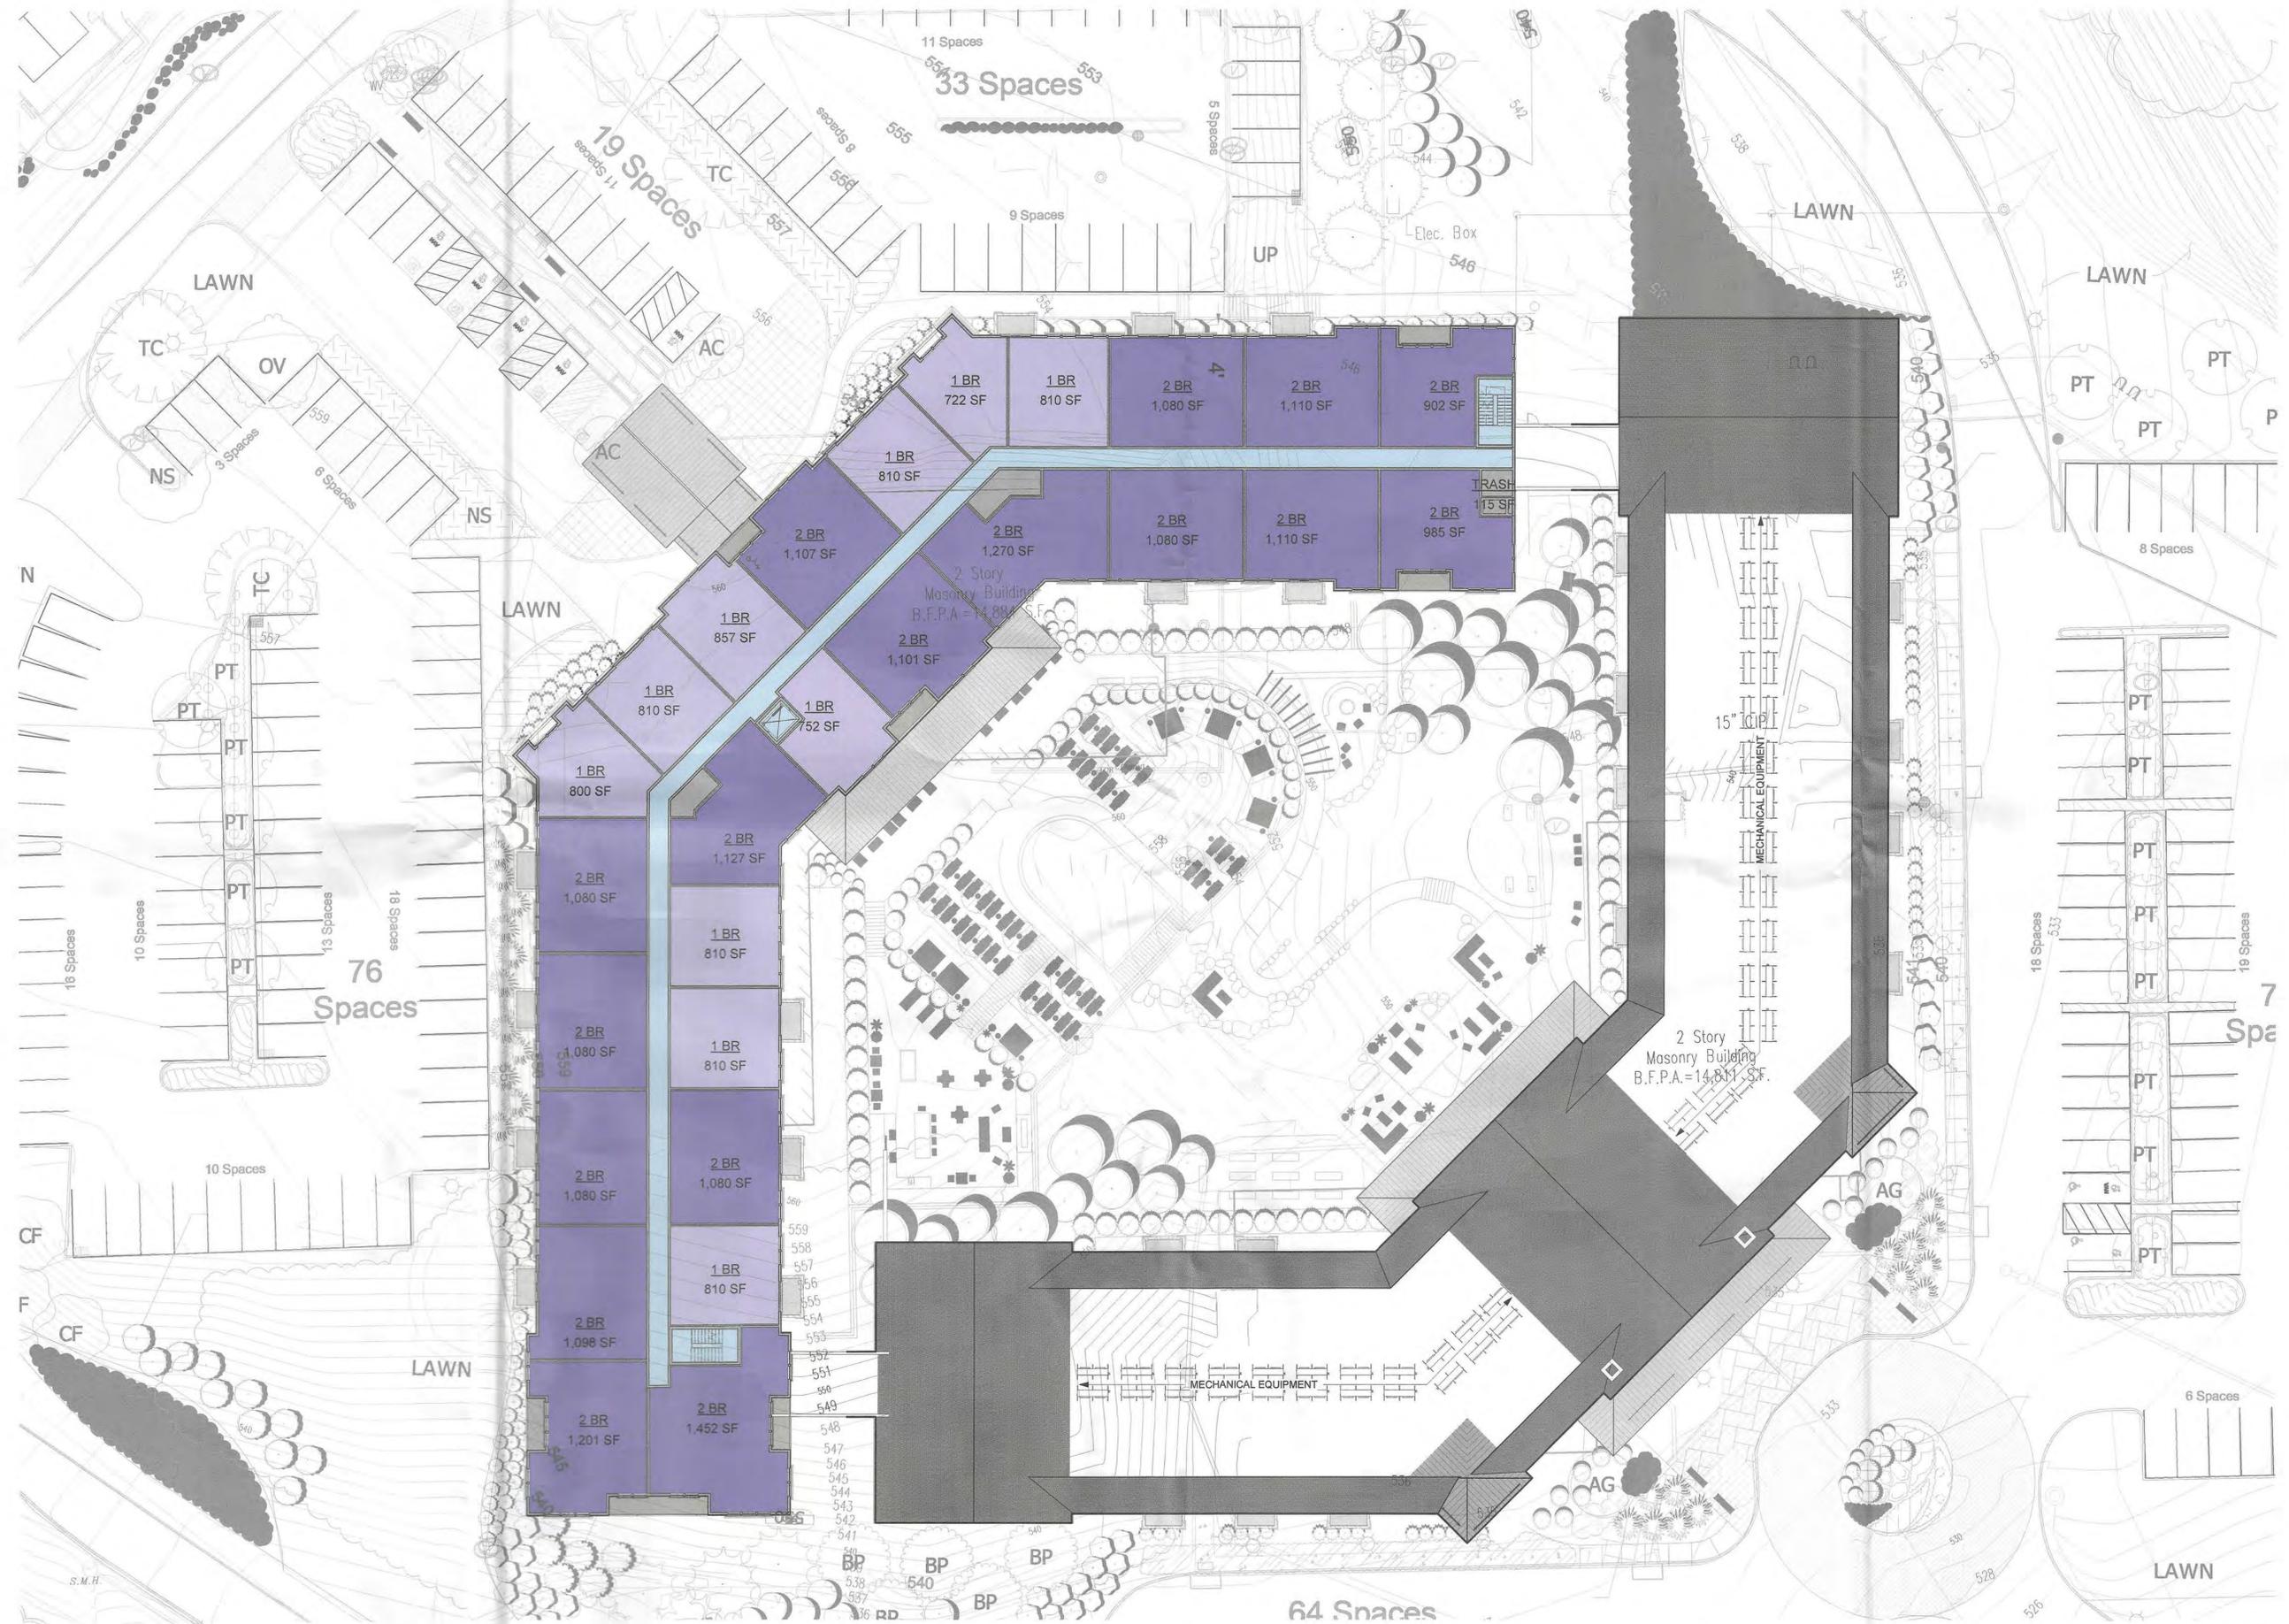

2 ROOF - S
SD1.05 1" = 20'-0"



BEINFELD ARCHITECTURE
11 CHESTNUT STREET | SOUTH NORWALK CT | 203 838 5789

#	REVISION	DATE
REVISION SCHEDULE		

06/18/25

CONSULTANT

SEAL

APPROVED
Resolution Number 25-21
Date 10/20/2025

PROJECT
800 EAST MAIN ST
ADDRESS
800 East Main Street
Yorktown, NY
DWG TITLE
ROOF PLAN / TYPICAL
FLOOR PLAN

JOB NO.
Project Number
DATE
05/07/25
SCALE
1" = 20'-0"
DRAWN BY
Author

SD1.05



1 SOUTH BUILDING - SW ELEVATION
SD2.01 1" = 20'-0"



2 NORTH BUILDING - NE ELEVATION
SD2.01 1" = 20'-0"

#	REVISION	DATE
REVISION SCHEDULE		

08/21/25

CONSULTANT


SEAL

APPROVED
Resolution Number 25-21
Date 10/20/2025

PROJECT
800 EAST MAIN ST
ADDRESS
800 East Main Street
Yorktown, NY
DWG TITLE
EXTERIOR ELEVATIONS

JOB NO.
Project Number
DATE
05/07/25
SCALE
1" = 20'-0"
DRAWN BY
Author


SD2.01

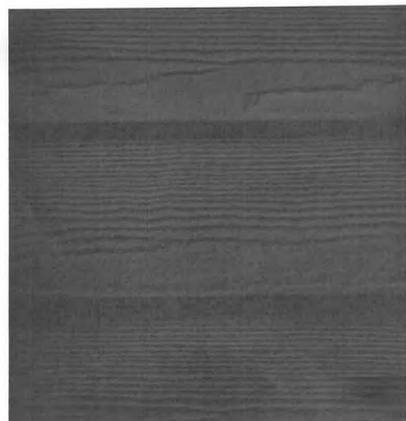


1. Fiber Cement Siding - Iron Gray




2. Fiber Cement Shake- Mountain Sage

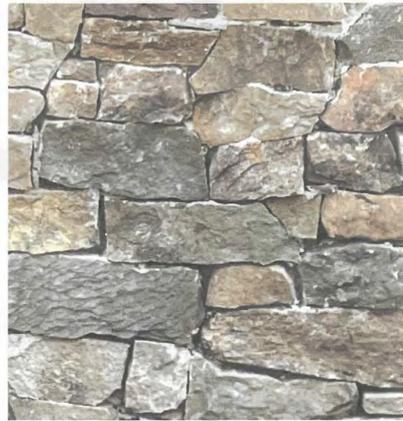

3. Stone Foundation

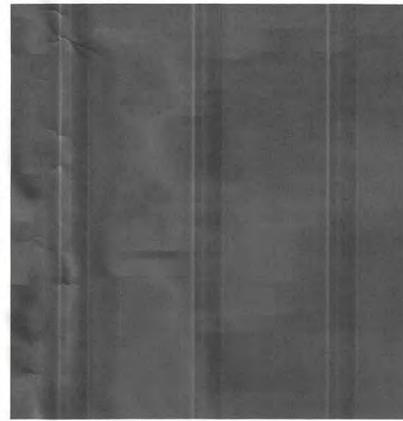

4. Metal Standing Seam Roof

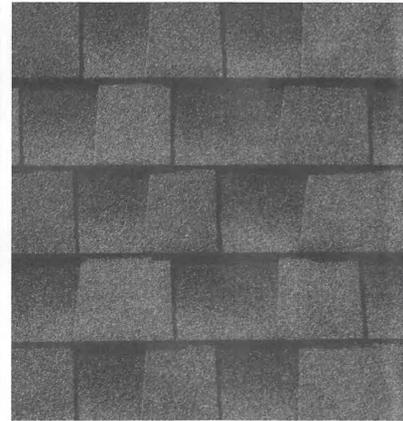

5. Asphalt Shingle Roof



6. Heavy Timber Framing

BEINFELD ARCHITECTURE
 11 CHESTNUT STREET | SOUTH NORWALK CT | 203 838 5789
MEMBER OF BEINFELD GROUP, INC.
 BEINFELD ARCHITECTURE IS AN AFFILIATE OF BEINFELD GROUP, INC. BEINFELD GROUP, INC. IS A PUBLIC COMPANY LISTED ON THE NYSE UNDER THE TICKER SYMBOL BGF. BEINFELD GROUP, INC. IS A HOLDING COMPANY AND DOES NOT PROVIDE ARCHITECTURAL SERVICES. BEINFELD ARCHITECTURE IS A REGISTERED PROFESSIONAL ARCHITECTURE FIRM IN THE STATE OF CONNECTICUT. BEINFELD ARCHITECTURE IS NOT A REGISTERED PROFESSIONAL ARCHITECTURE FIRM IN ANY OTHER STATE. 

#	REVISION	DATE
REVISION SCHEDULE		
06/18/25		


CONSULTANT

SEAL


APPROVED
 Resolution Number 25-21
 Date 10/20/2025

PROJECT
 800 EAST MAIN ST
 ADDRESS
 800 East Main Street
 Yorktown, NY
 DWG TITLE
 MATERIALS BOARD
 JOB NO.
 DATE
 SCALE
 DRAWN BY


SD2.10

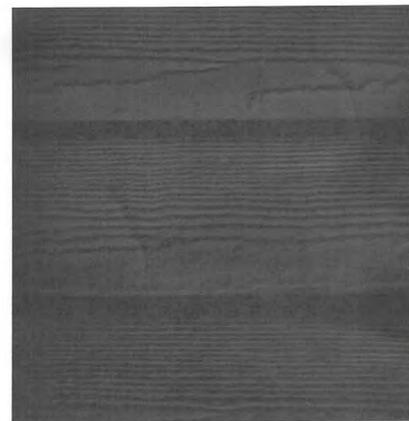


1. Fiber Cement Siding - Iron Gray

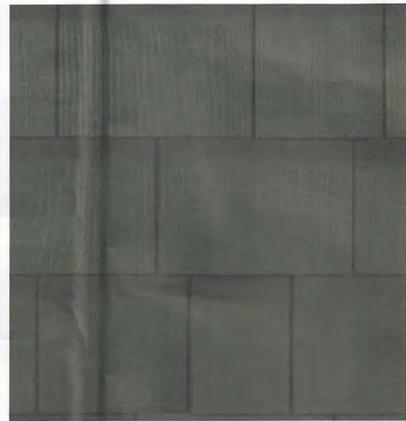


2. Fiber Cement Shake- Mountain Sage

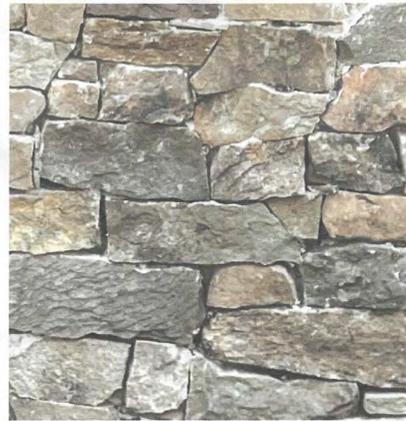

3. Stone Foundation

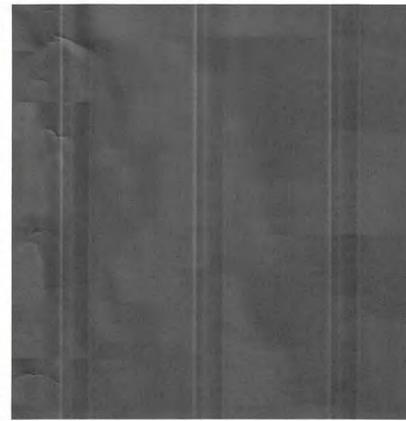

4. Metal Standing Seam Roof

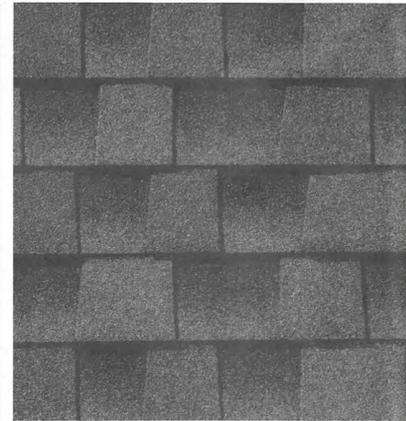

5. Asphalt Shingle Roof



6. Heavy Timber Framing

BEINFELD ARCHITECTURE, INC. IS AN EQUAL OPPORTUNITY AFFIRMATIVE ACTION EMPLOYER. WE DO NOT DISCRIMINATE ON THE BASIS OF RACE, GENDER, RELIGION, NATIONAL ORIGIN, ANCESTRY, COLOR, SEX, AGE, SEXUAL ORIENTATION, MARITAL STATUS, PREGNANCY, GENETIC INFORMATION, DISABILITY, OR ANY OTHER CHARACTERISTIC PROTECTED BY FEDERAL, STATE, OR LOCAL LAW. WE ARE AN EQUAL OPPORTUNITY AFFIRMATIVE ACTION EMPLOYER. WE DO NOT DISCRIMINATE ON THE BASIS OF RACE, GENDER, RELIGION, NATIONAL ORIGIN, ANCESTRY, COLOR, SEX, AGE, SEXUAL ORIENTATION, MARITAL STATUS, PREGNANCY, GENETIC INFORMATION, DISABILITY, OR ANY OTHER CHARACTERISTIC PROTECTED BY FEDERAL, STATE, OR LOCAL LAW. WE ARE AN EQUAL OPPORTUNITY AFFIRMATIVE ACTION EMPLOYER.

#	REVISION	DATE
REVISION SCHEDULE		

06/18/25

CONSULTANT

SEAL

APPROVED
Resolution Number 25 - 21
Date 10/20/2025

PROJECT
800 EAST MAIN ST
ADDRESS
800 East Main Street
Yorktown, NY

DWG TITLE
MATERIALS BOARD

JOB NO. Project Number

DATE 05/07/25

SCALE

DRAWN BY Author

SD2.11

