
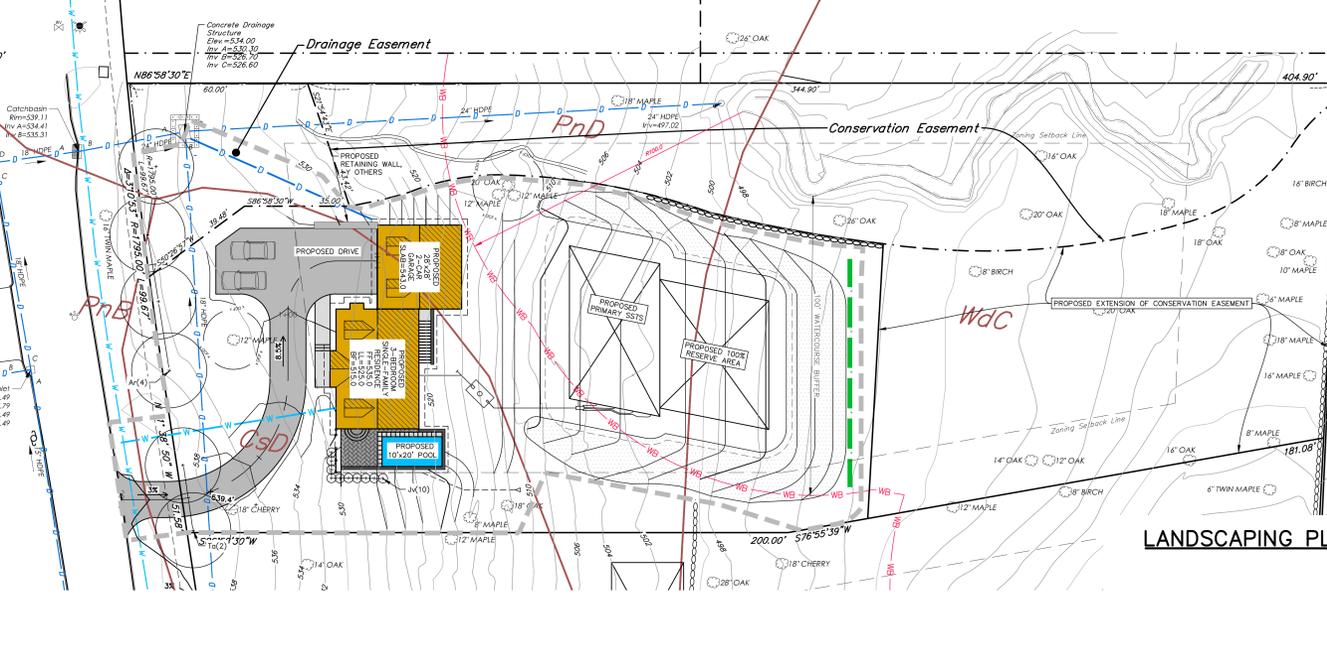
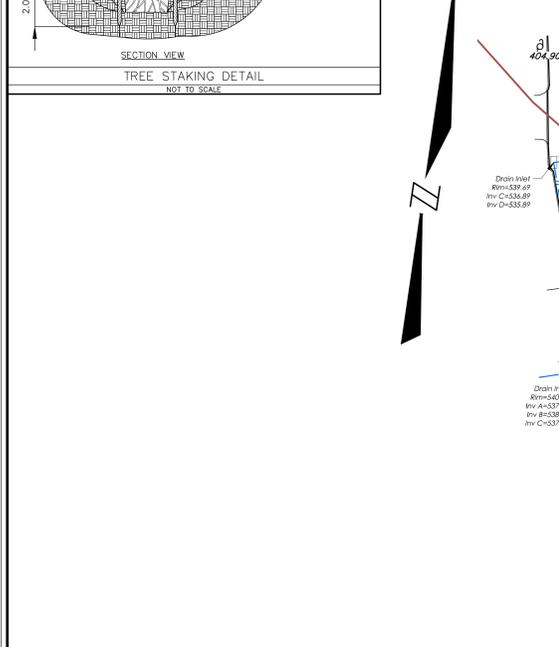
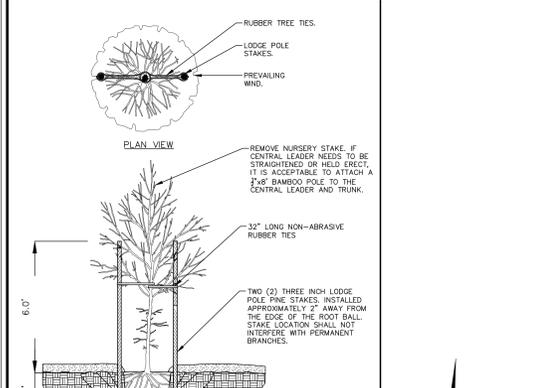
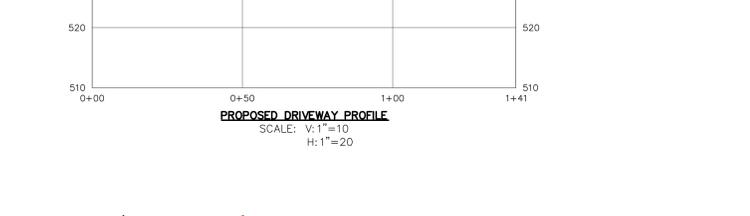


PLANT SCHEDULE table with columns: Key, Quantity, Botanical Name, Common Name, Size, Comments. Includes tree plantings like Acer rubrum, Juniperus virginiana, and Tilia americana.

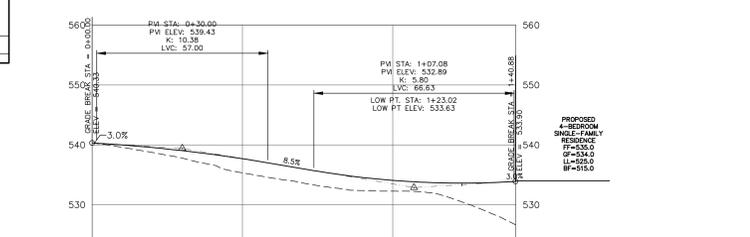


LANDSCAPE NOTES: NO TREES OR SHRUBS SHALL BE PLANTED ON EXISTING OR PROPOSED UTILITY LINES. THE OWNER IS RESPONSIBLE FOR MAINTAINING THE SITE LANDSCAPING AS SHOWN ON THE APPROVED SITE PLAN THROUGHOUT THE DURATION OF USE.

LANDSCAPING NOTES: THE ACCEPTABLE DENSITY OF COVERAGE SHALL BE A MINIMUM OF EIGHTY-FIVE PERCENT (85%) OF LANDSCAPE QUALITY PLANTS SHOWN ON THE APPROVED PLANTING PLAN.

LEGEND table listing symbols for F.F., GAR., B.F., TW, BW, etc. and REVISIONS table with columns for DATE and DESCRIPTION.

PROJECT LOCATION: 2830 STONE STREET, MOHEGAN LAKE (10547) TOWN OF YORKTOWN, COUNTY OF WESTCHESTER, STATE OF NEW YORK. PROJECT DESCRIPTION: EROSION AND SEDIMENT CONTROL PLAN NEW SINGLE FAMILY DWELLING WITH TOWN WATER SUPPLY.

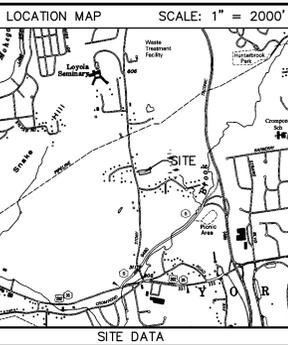

TAX MAP NUMBER: SECTION: 26.14, BLOCK: 9, LOT: 9. FILED MAP INFORMATION: SUBDIVISION NAME: SUSAM ESTATES, SUBDIVISION LOT NO: 13.2.

NOTES: 1. PROPERTY BOUNDARY SHOWN HEREON IS AS SHOWN ON THAT CERTAIN MAP FILED SURVEY OF PROPERTY PREPARED FOR CONWAY SPRINKLER CORP. PREPARED BY TC MERRITS LAND SURVEYORS, DATED MARCH 31, 2023.

REVISIONS table with columns for DATE and DESCRIPTION, listing updates to original drawing and town comments.

PROJECT LOCATION: 2830 STONE STREET, MOHEGAN LAKE (10547) TOWN OF YORKTOWN, COUNTY OF WESTCHESTER, STATE OF NEW YORK. PROJECT DESCRIPTION: EROSION AND SEDIMENT CONTROL PLAN NEW SINGLE FAMILY DWELLING WITH TOWN WATER SUPPLY.

LANDSCAPE PLAN SCALE: AS NOTED. PRINTED December 31, 2025. BADEY & WATSON Surveying & Engineering, D.P.C. SHEET 3 OF 3.

W.C. NO. 27151 CHECKED BY MSM DRAWN BY JRS/ALG LAYOUT: LANDSCAPE



Acer rubrum Red Maple



Tilia americana 'American Sentry' American Linden



Juniperus virginiana 'Taylor' Eastern Red Cedar