




JOHN C. HART MEMORIAL LIBRARY & ALBERT A. CAPELLINI COMMUNITY AND CULTURAL CENTER SIGNAGE PROPOSAL BID #26-4

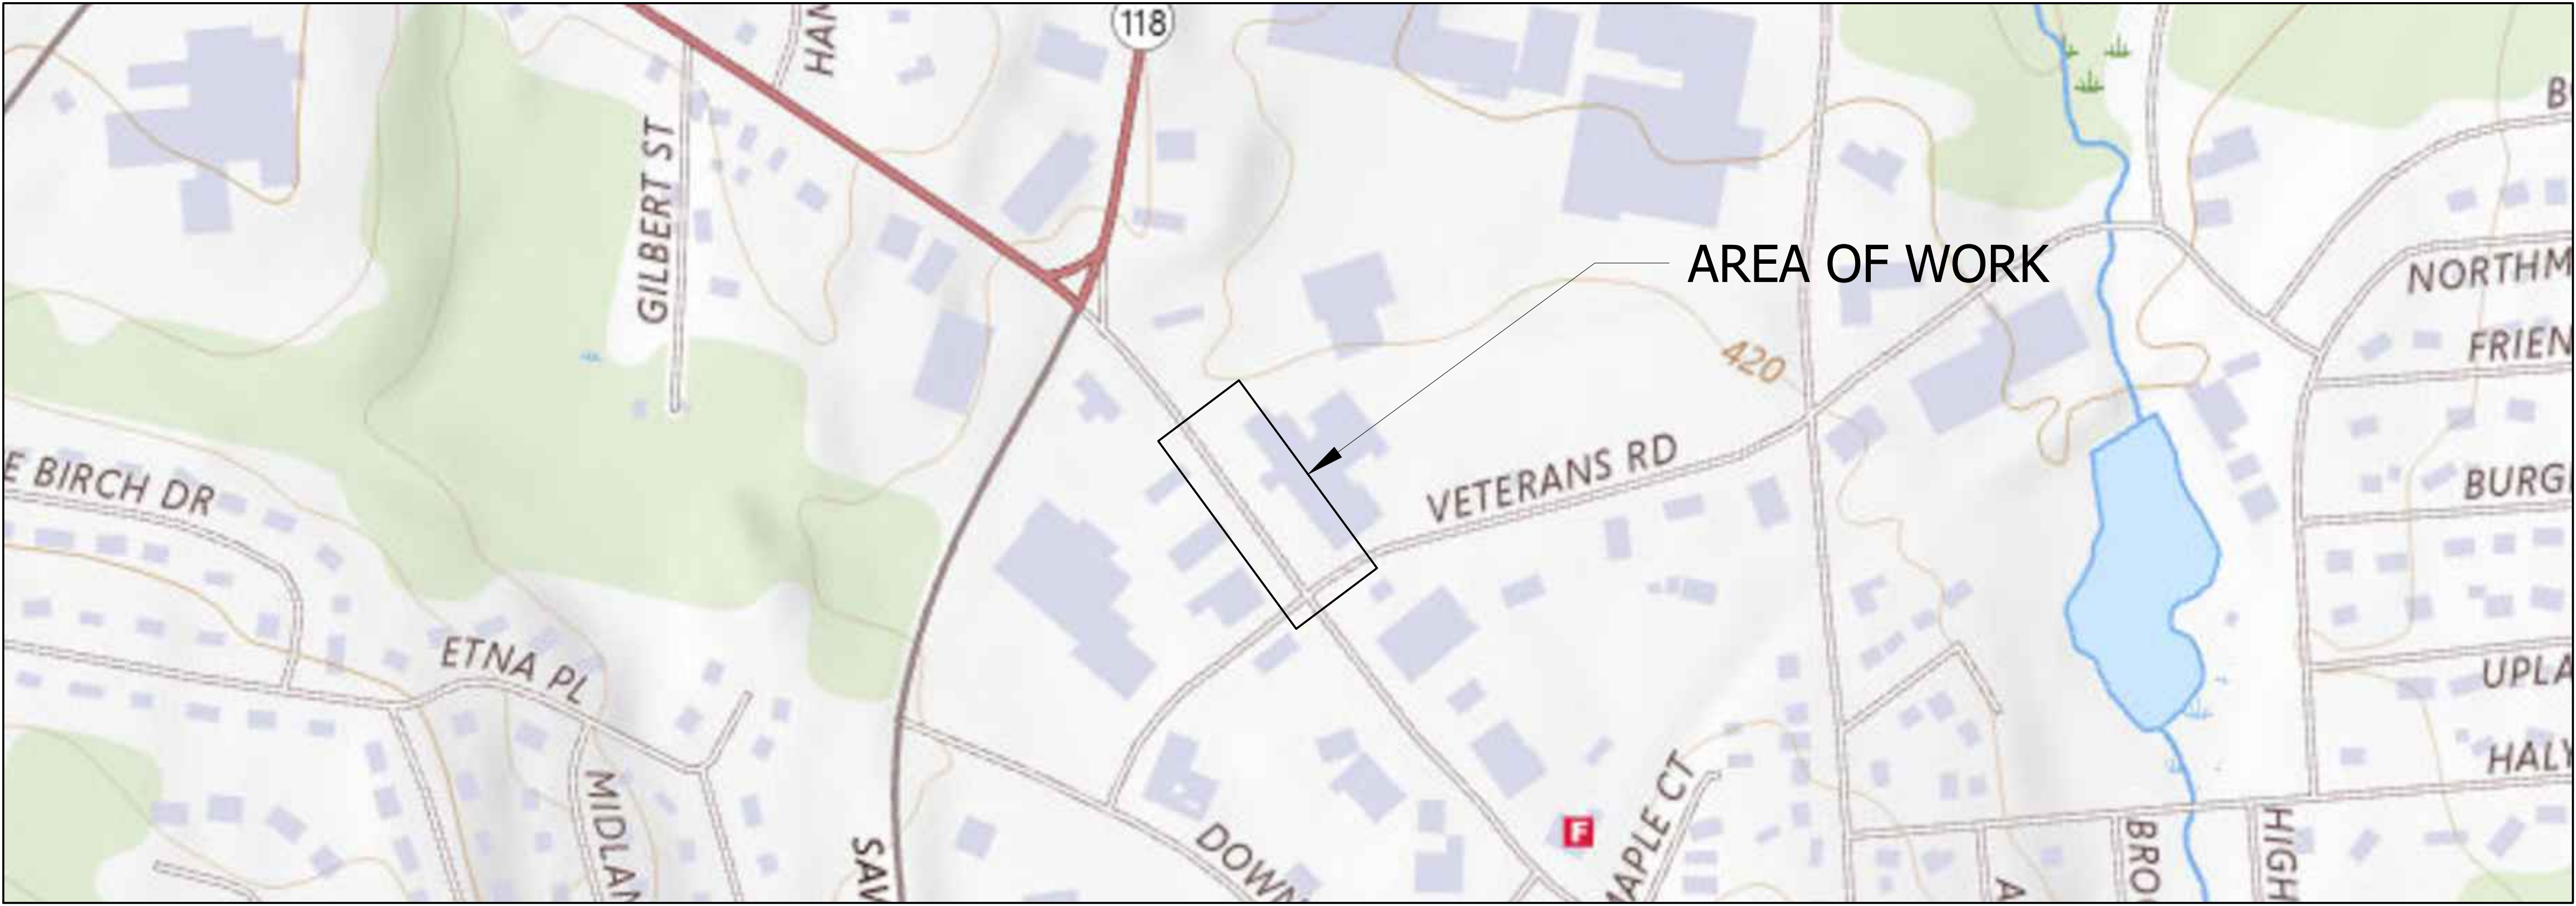


Date	
Date: May 15, 2026	Scale: As Noted
Drawn: JRF	Chkd: DAC
Prepared by: TOWN OF YORKTOWN ENGINEERING DEPARTMENT 363 UNDERHILL AVENUE YORKTOWN, N.Y. 10598	
Project owner: TOWN OF YORKTOWN, NEW YORK 363 UNDERHILL AVENUE YORKTOWN, N.Y. 10598 ED LACHTERMAN - SUPERVISOR PATRICK MURPHY, COUNCILPERSON SERGIO ESPOSITO, COUNCILPERSON SUSAN SIEGEL, COUNCILPERSON ILAN (LANNY) GILBERT, COUNCILPERSON DIANA QUAST, TOWN CLERK	
Project Title: John C. Hart Signage Proposal & Albert A. Capellini Community and Cultural Center Signage Proposal	
Parcel ID No.'s: 16.06-1-17 & 37.15-1-21	Drawing Title: Proposed Signage
	Drawing No:

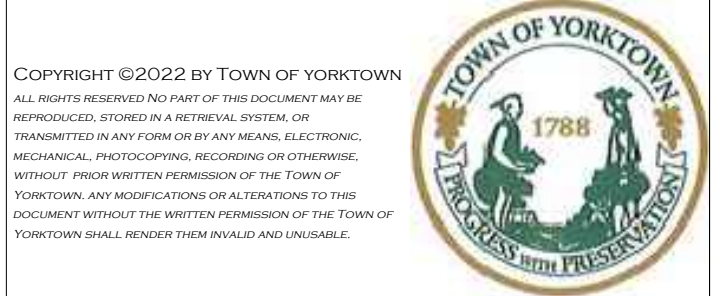


COPYRIGHT ©2022 BY TOWN OF YORKTOWN
 ALL RIGHTS RESERVED. NO PART OF THIS DOCUMENT MAY BE
 REPRODUCED, STORED IN A RETRIEVAL SYSTEM, OR
 TRANSMITTED IN ANY FORM OR BY ANY MEANS, ELECTRONIC,
 MECHANICAL, PHOTOCOPYING, RECORDING, OR OTHERWISE,
 WITHOUT PRIOR WRITTEN PERMISSION OF THE TOWN OF
 YORKTOWN. ANY REPRODUCTION OR ALTERATION OF THIS
 DOCUMENT WITHOUT THE WRITTEN PERMISSION OF THE TOWN OF
 YORKTOWN SHALL RENDER THEM NULL AND VOID.

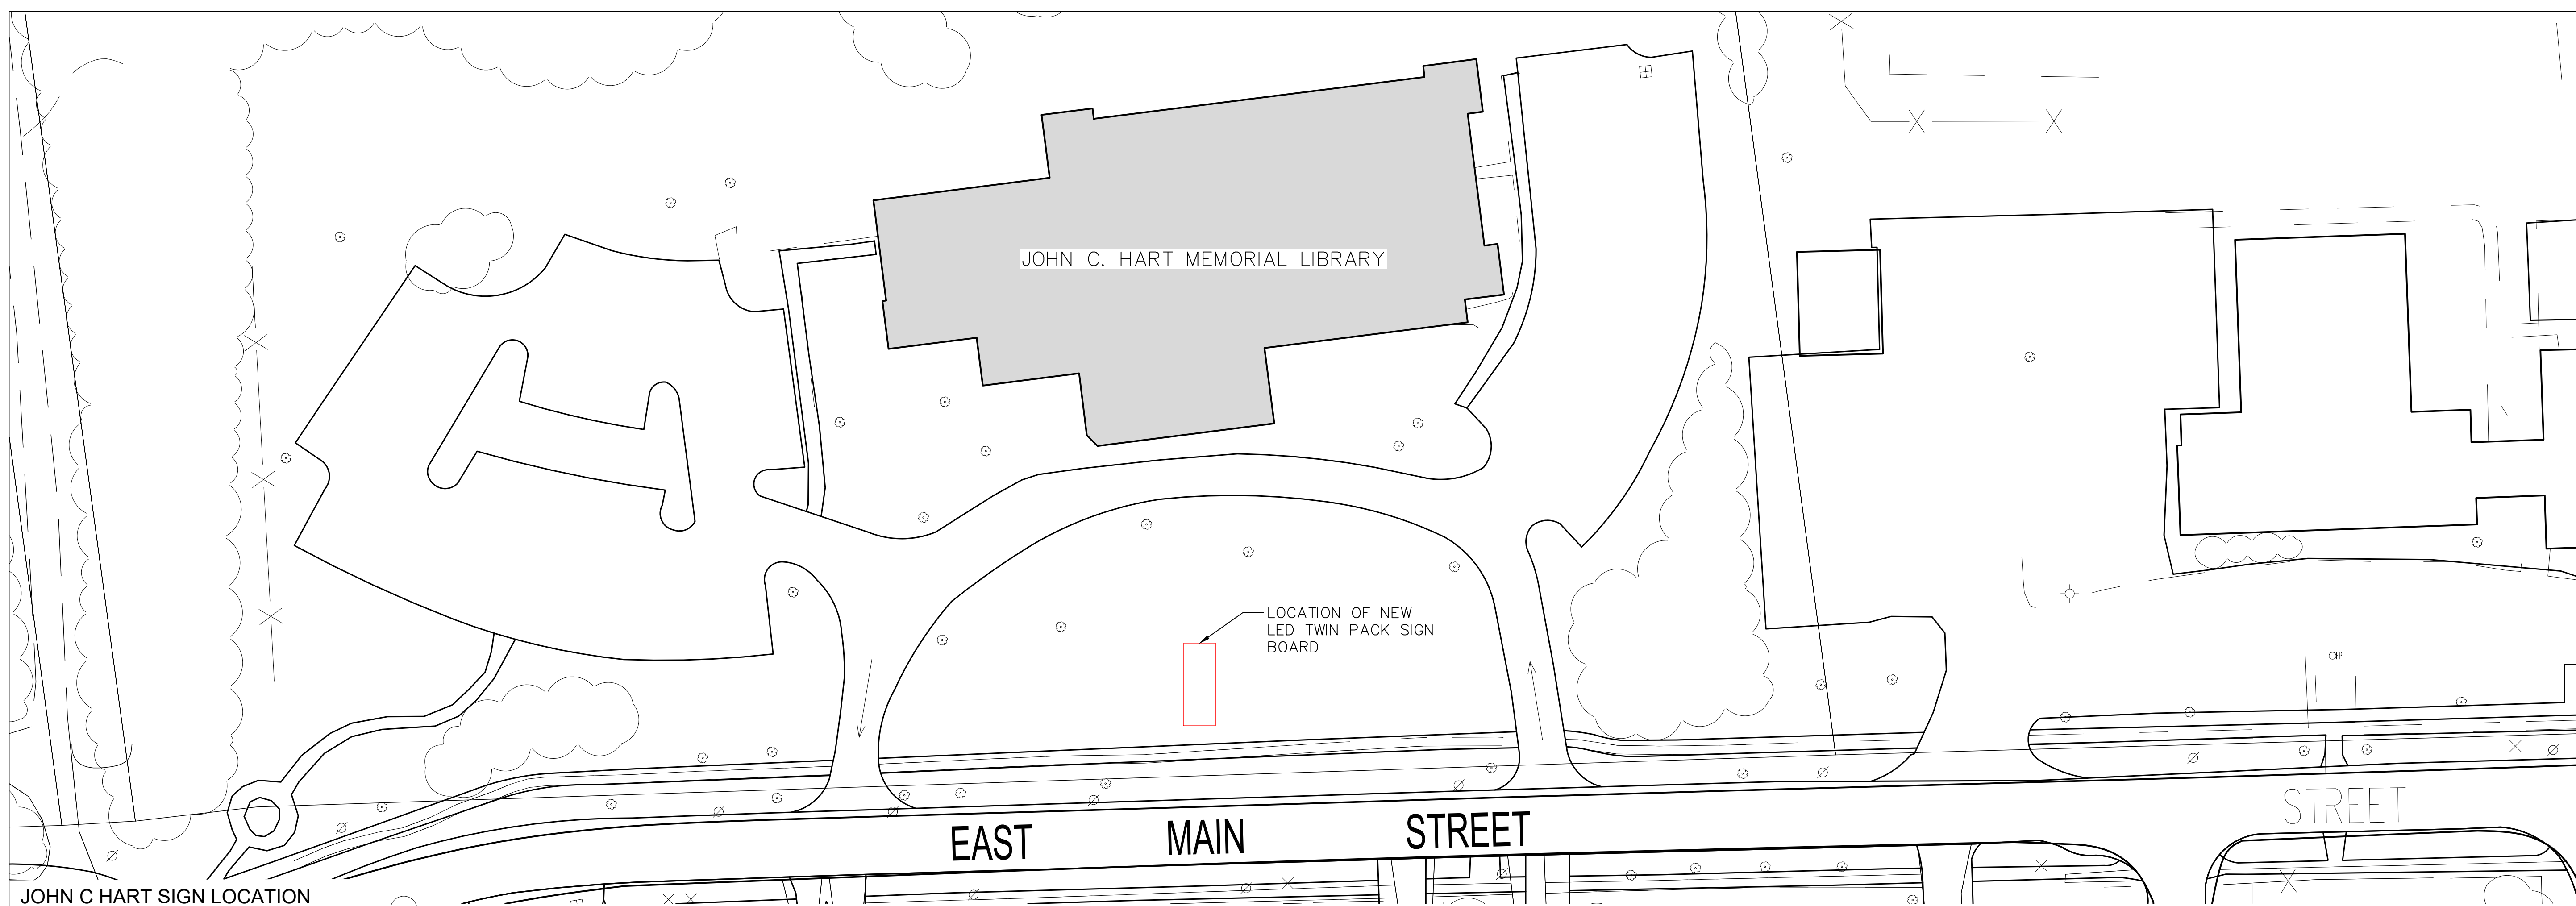

JOHN C HART SIGN LOCATION
 SCALE: 1:30

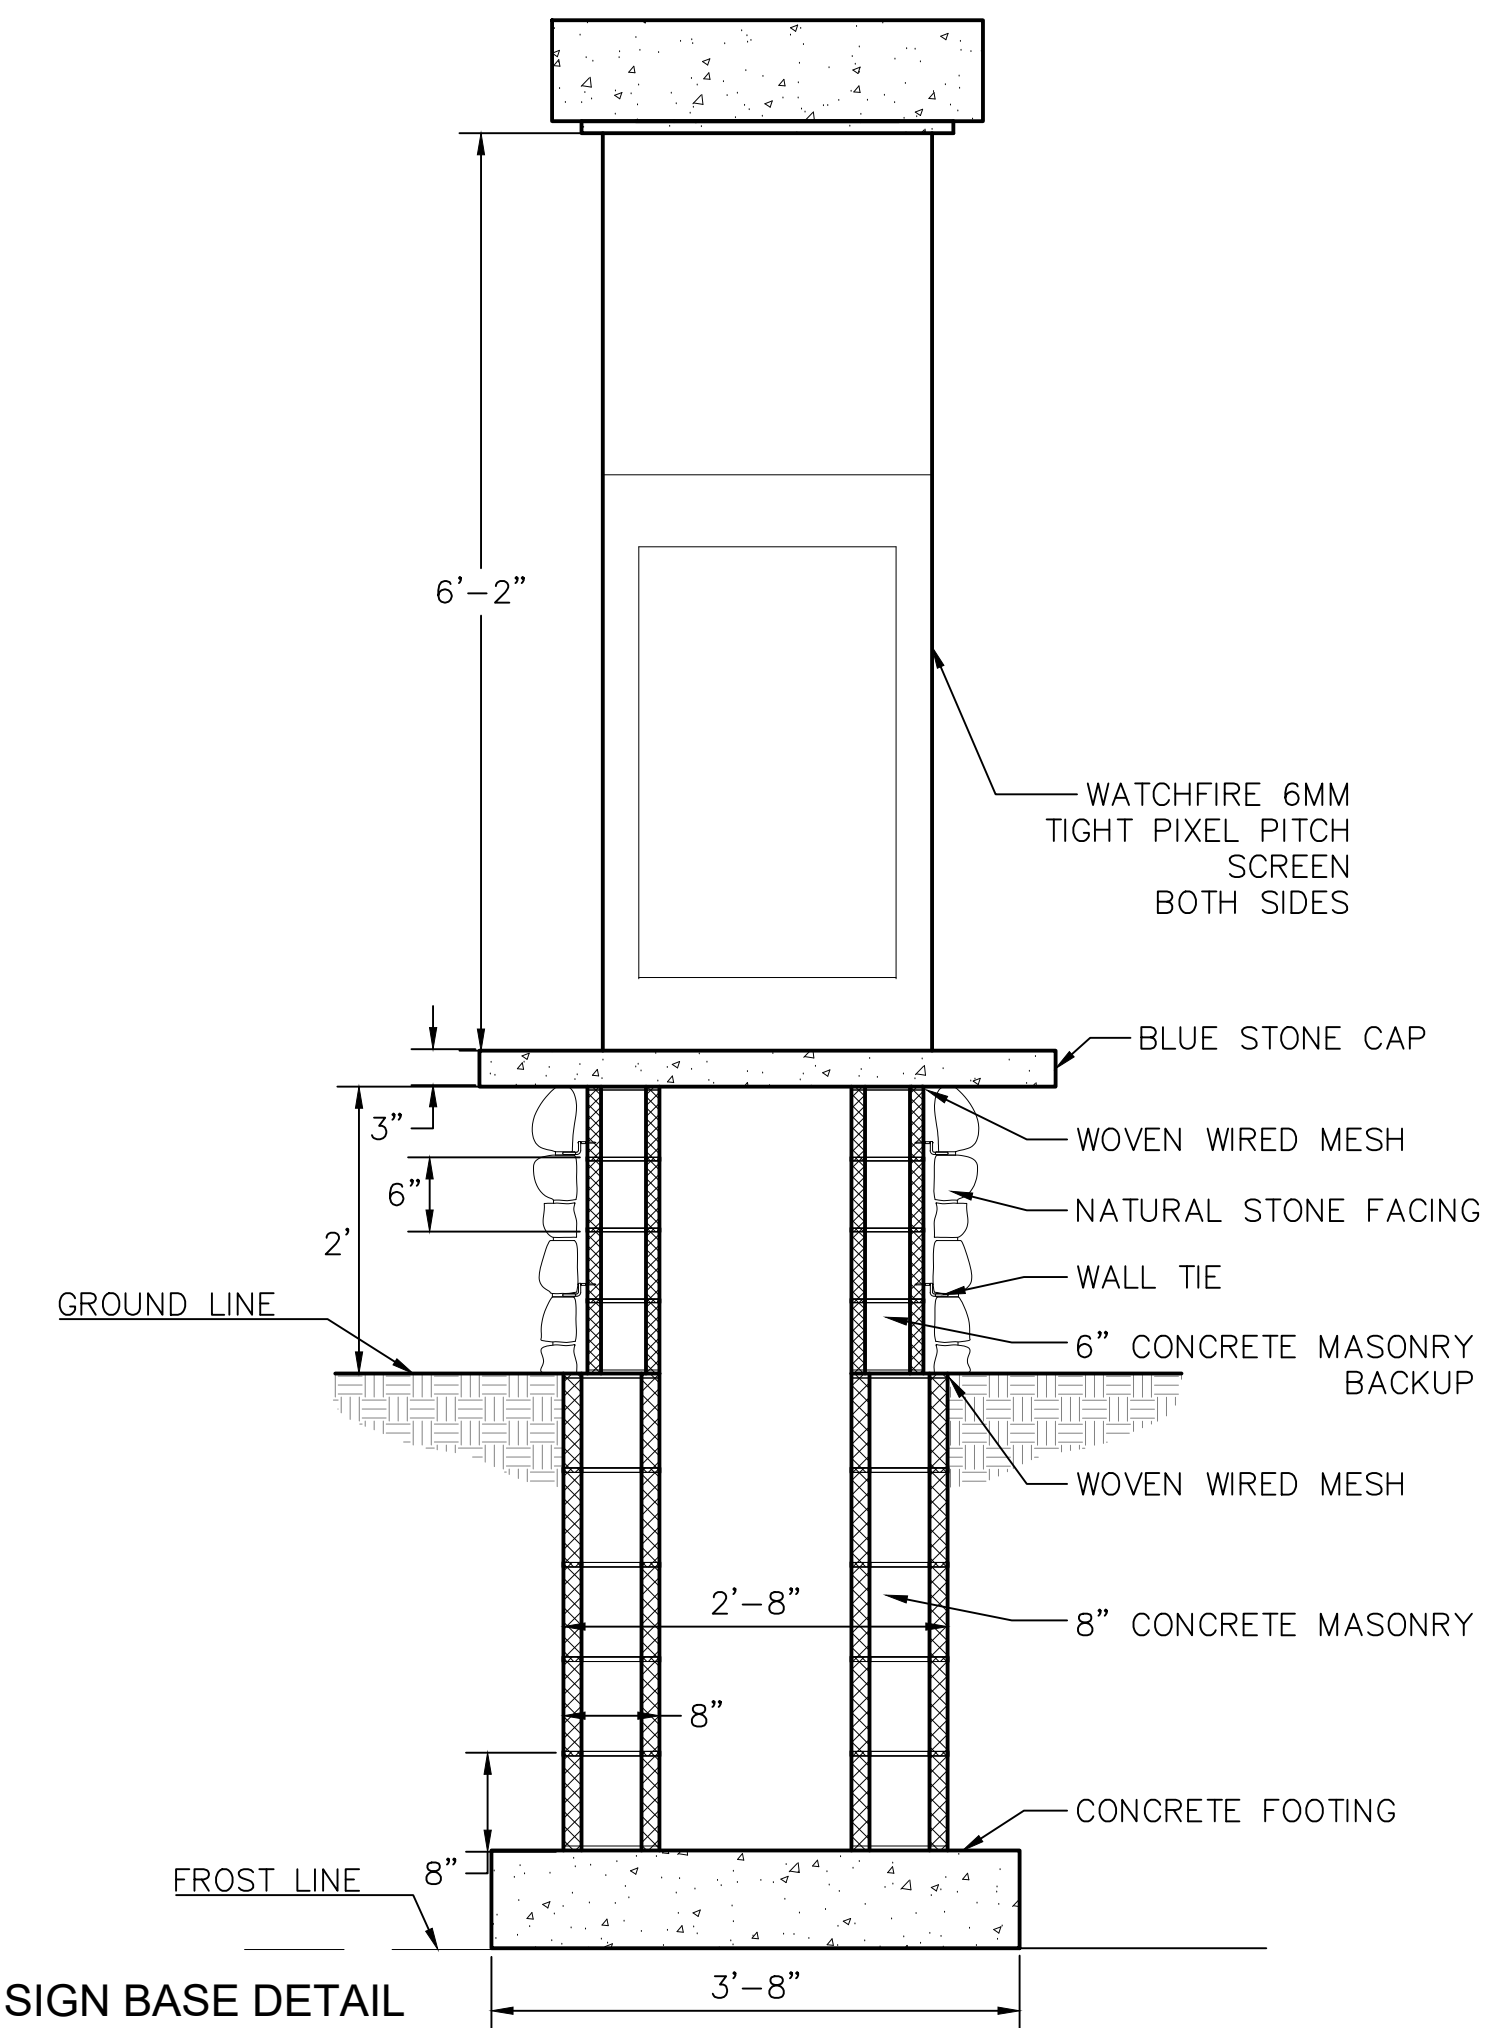

JOHN C HART SIGN BASE DETAIL
 SCALE: 1:16

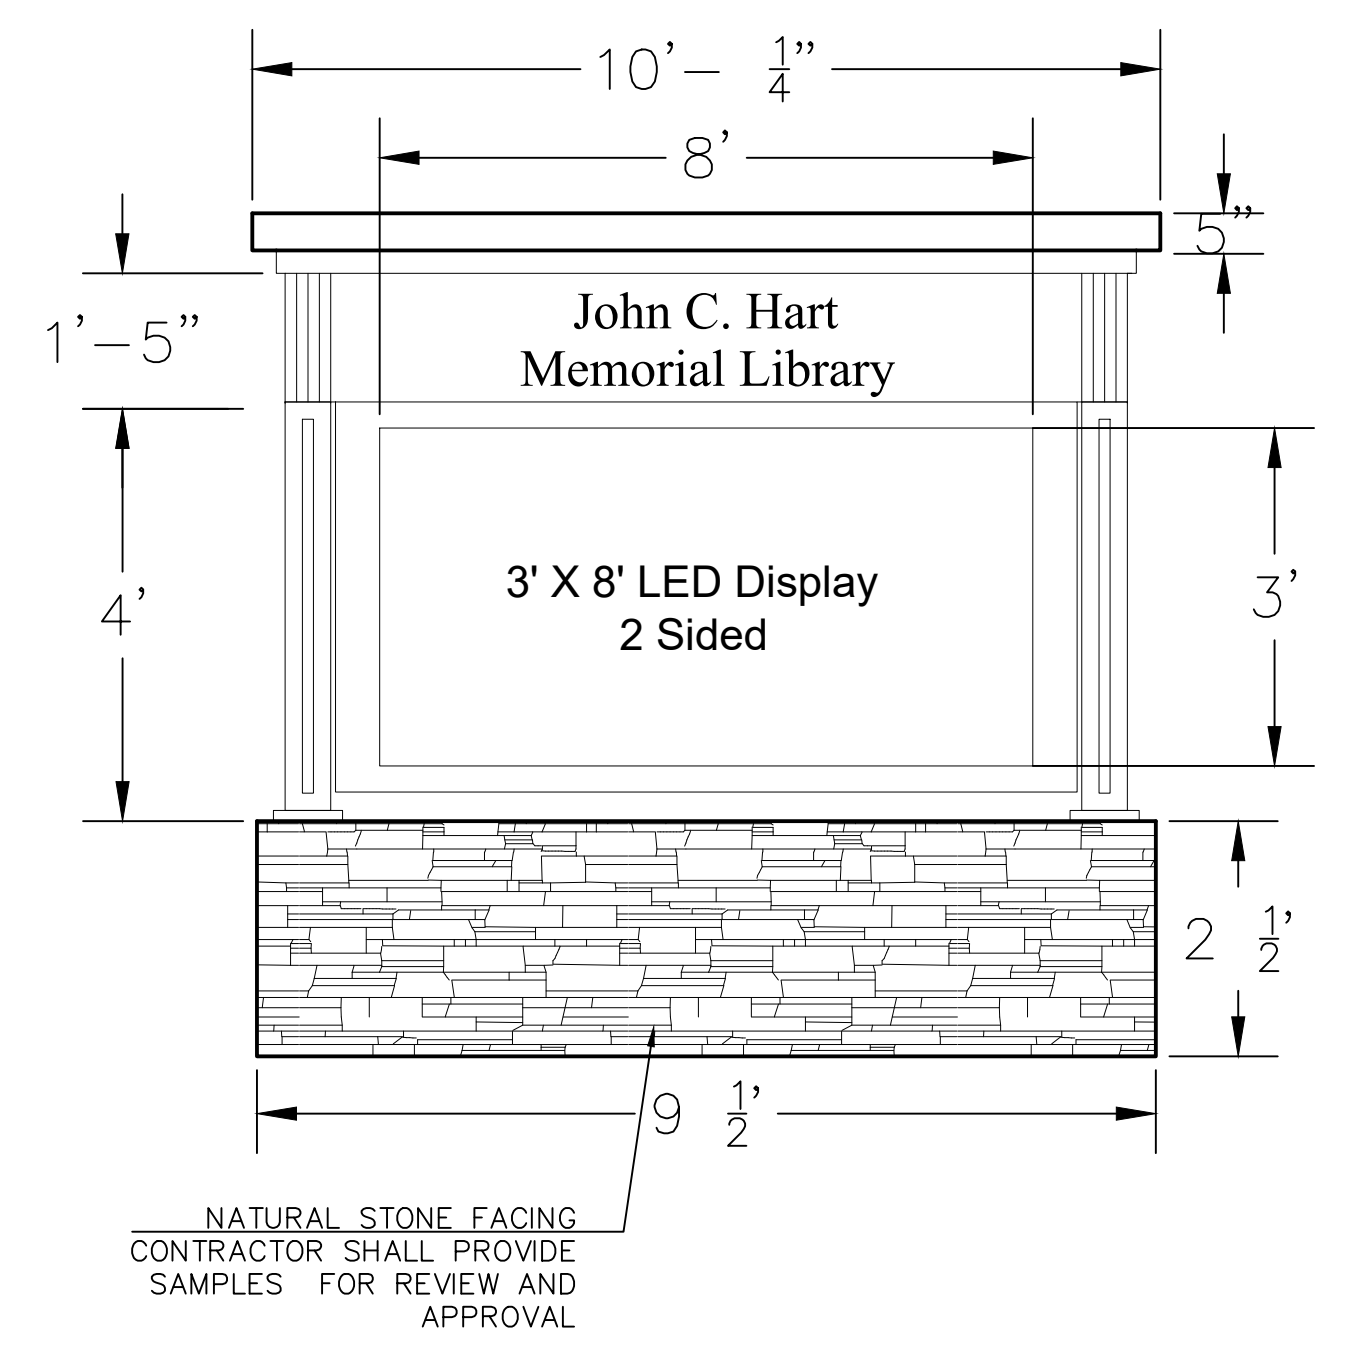

JOHN C HART SIGN
 NOT TO SCALE




JOHN C HART SIGN
 NOT TO SCALE




UNAUTHORIZED ALTERATIONS OR ADDITIONS TO THIS
 DRAWING IS A VIOLATION OF SECTION 7209 (2) OF THE
 NEW YORK STATE EDUCATION LAW.


Date	
Date: May 8, 2026	Scale: As Noted
Drawn: JRF	Chkd: DAC
Prepared by: TOWN OF YORKTOWN ENGINEERING DEPARTMENT 363 UNDERHILL AVENUE YORKTOWN, N.Y. 10598	
Project owner: TOWN OF YORKTOWN, NEW YORK 363 UNDERHILL AVENUE YORKTOWN, N.Y. 10598 ED LACHTERMAN - SUPERVISOR PATRICK MURPHY, COUNCILPERSON SERGIO ESPOSITO, COUNCILPERSON SUSAN SIEGEL, COUNCILPERSON ILAN (LANNY) GILBERT, COUNCILPERSON DIANA QUAST, TOWN CLERK	
Project Title: John C. Hart Signage Proposal John C. Hart Memorial Library 1130 E Main Street Shrub Oak, NY 10588	
Parcel ID No.'s: 16.06-1-17	Drawing Title: Proposed Signage
	Drawing No: C100

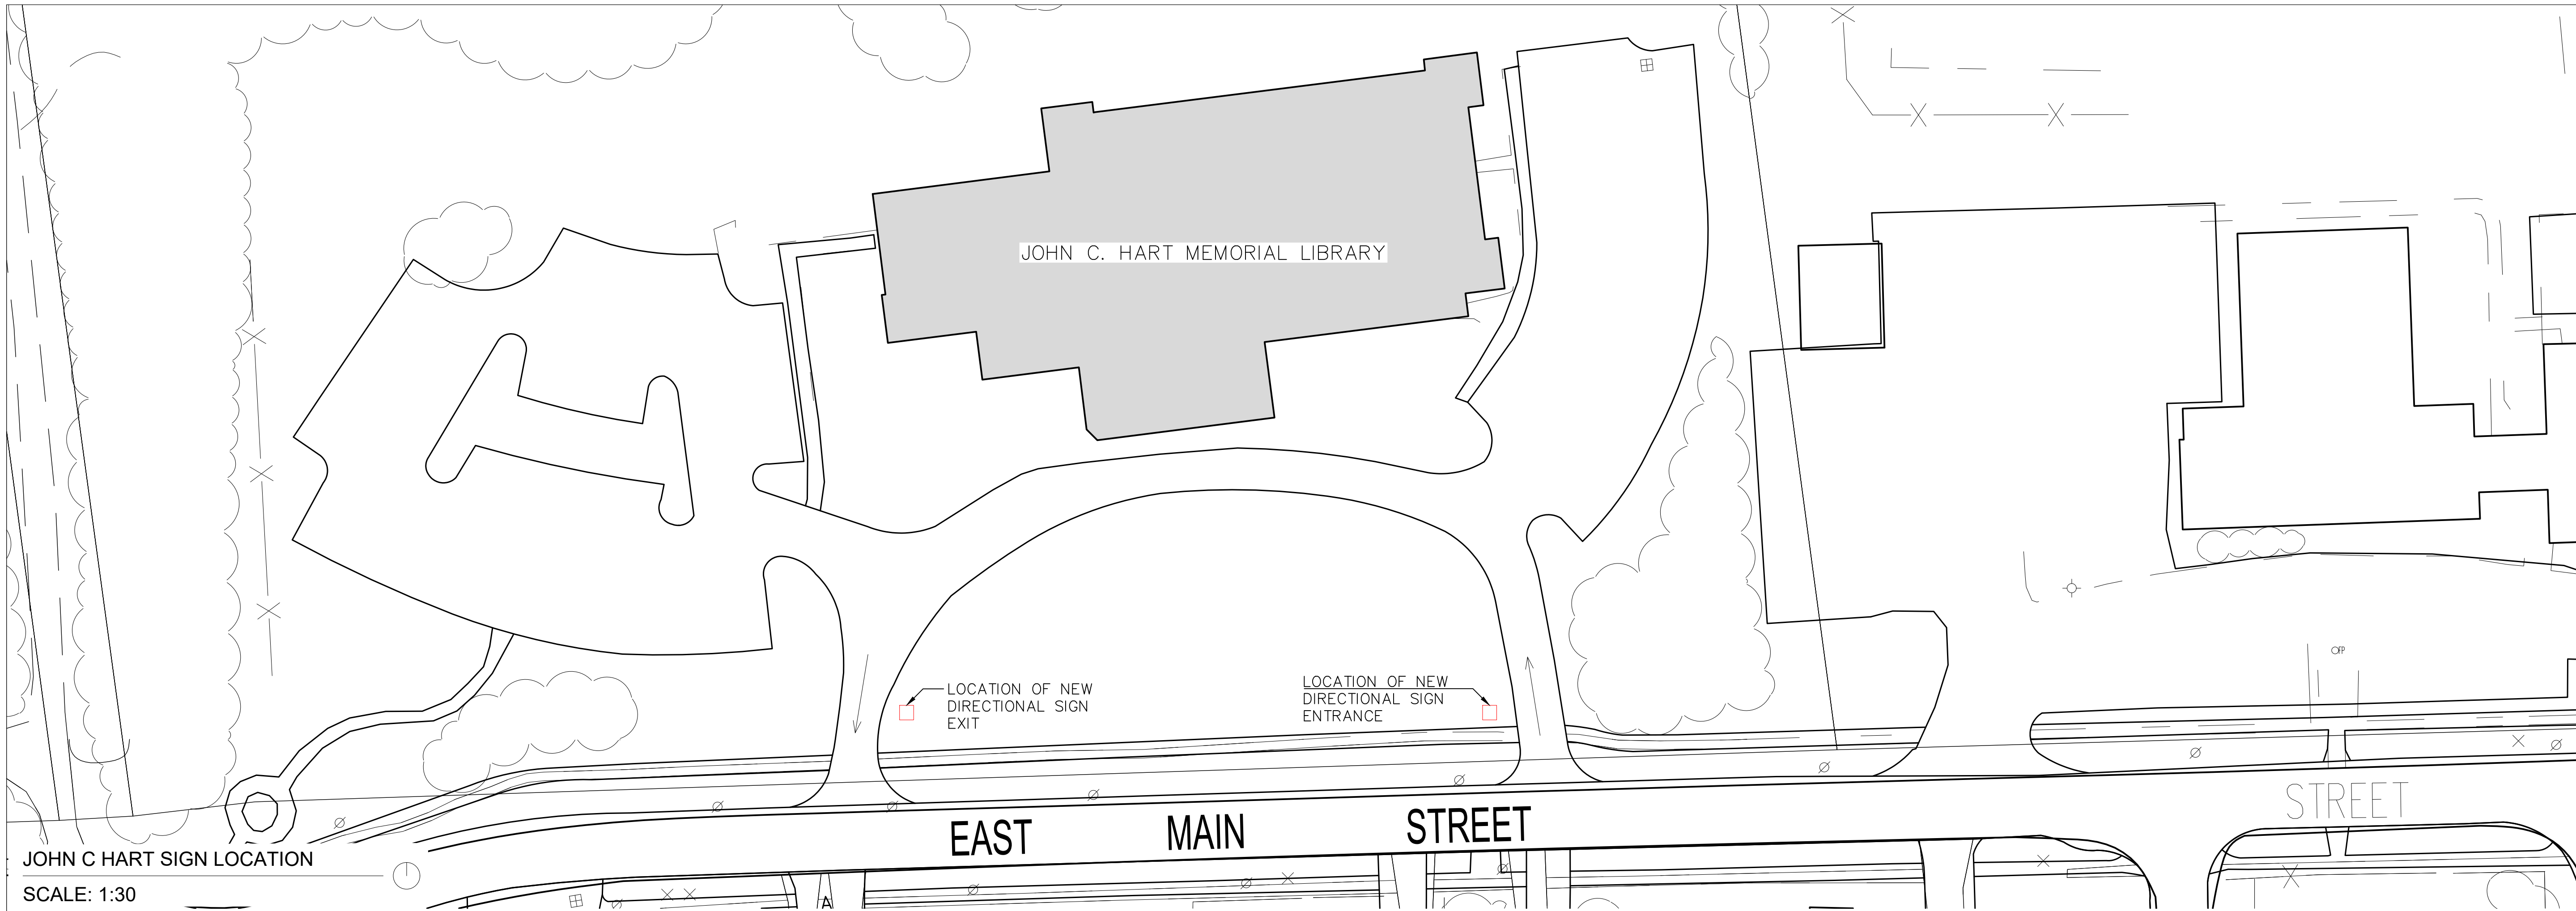

COPYRIGHT ©2022 BY TOWN OF YORKTOWN
 ALL RIGHTS RESERVED. NO PART OF THIS DOCUMENT MAY BE
 REPRODUCED, STORED IN A RETRIEVAL SYSTEM, OR
 TRANSMITTED IN ANY FORM OR BY ANY MEANS, ELECTRONIC,
 MECHANICAL, PHOTOCOPYING, RECORDING, OR OTHERWISE,
 WITHOUT PRIOR WRITTEN PERMISSION OF THE TOWN OF
 YORKTOWN. ANY REPRODUCTION OR ALTERATION OF THIS
 DOCUMENT WITHOUT THE WRITTEN PERMISSION OF THE TOWN OF
 YORKTOWN SHALL BE HELD TO BE UNLAWFUL.

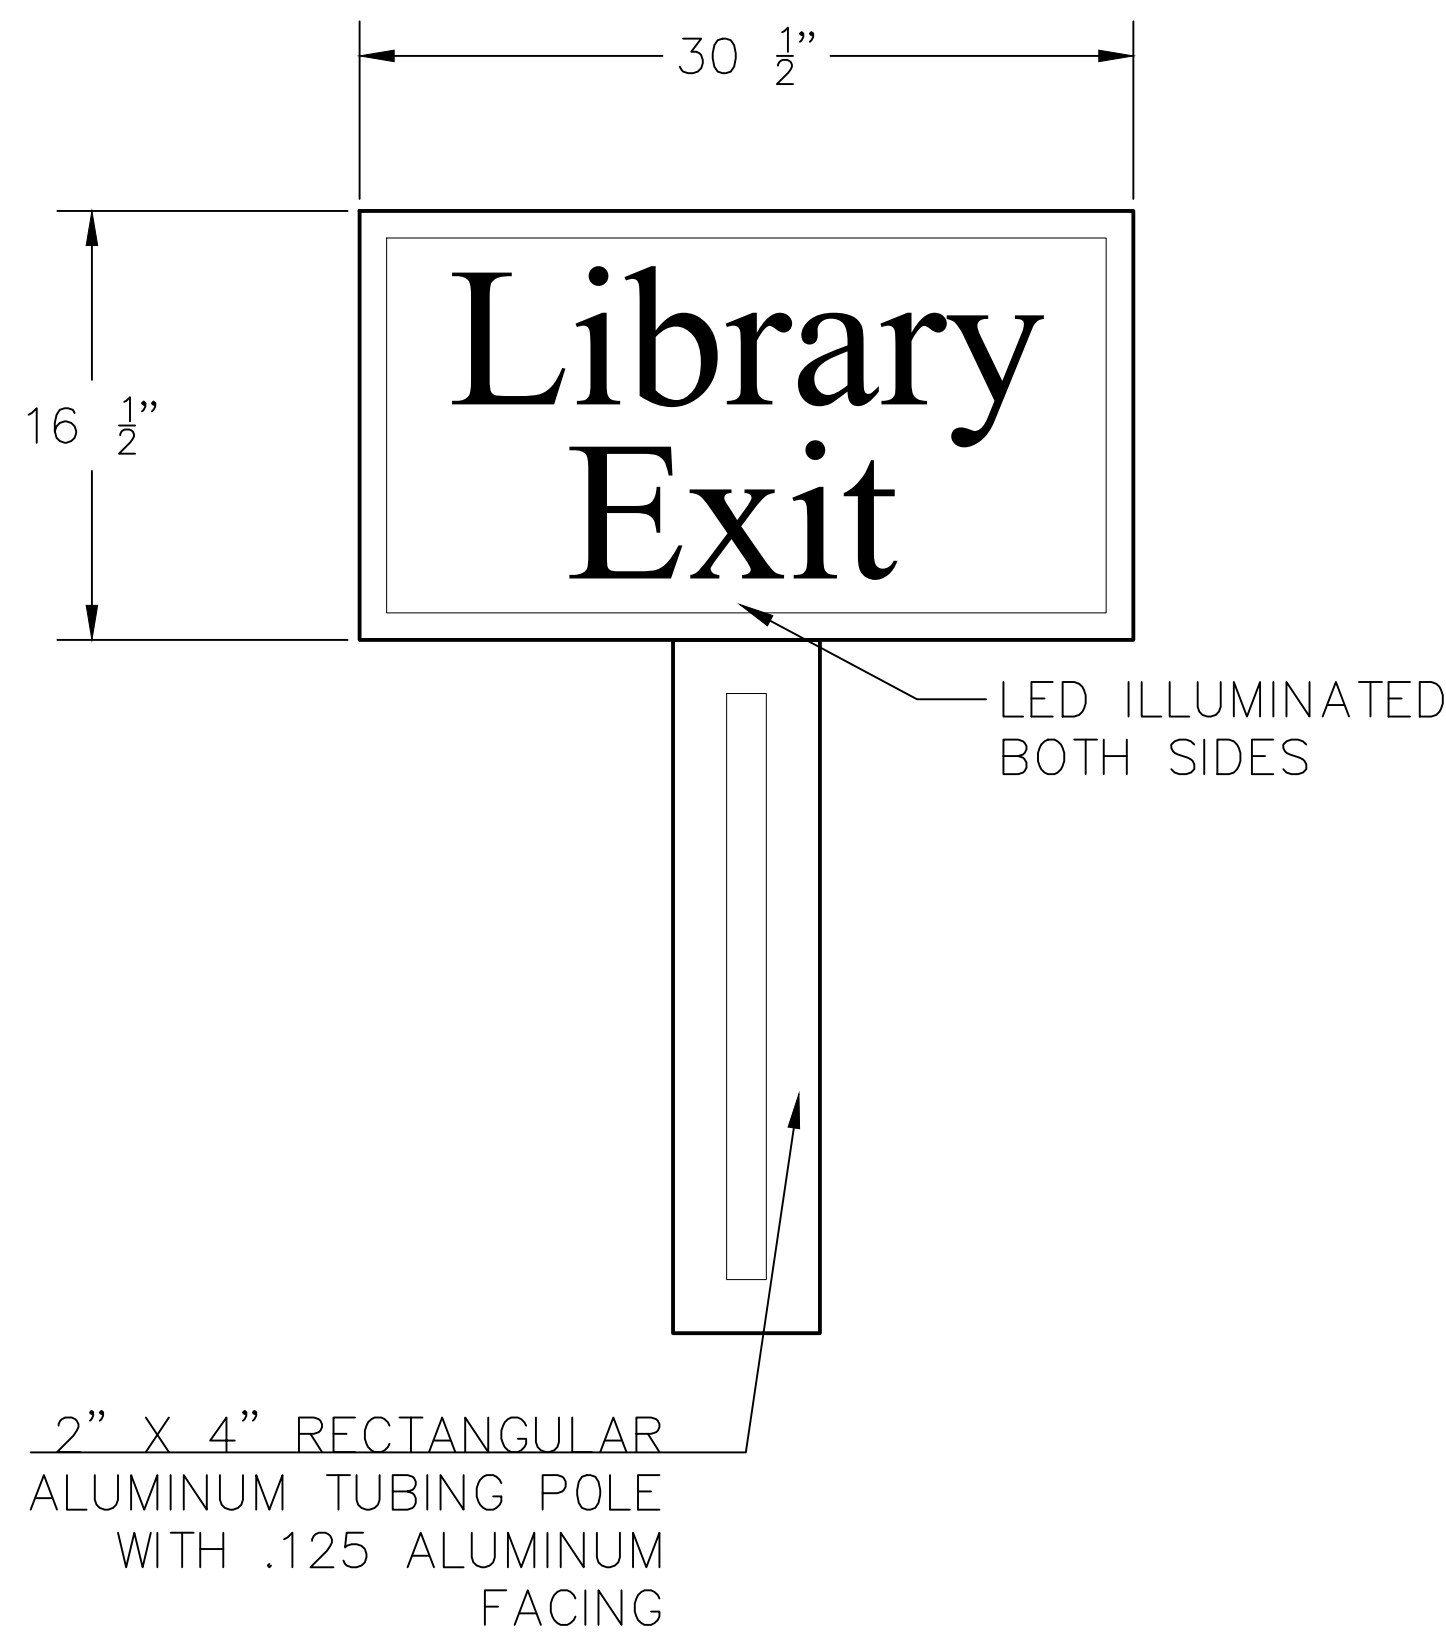

JOHN C HART EXIT SIGN
 NOT TO SCALE

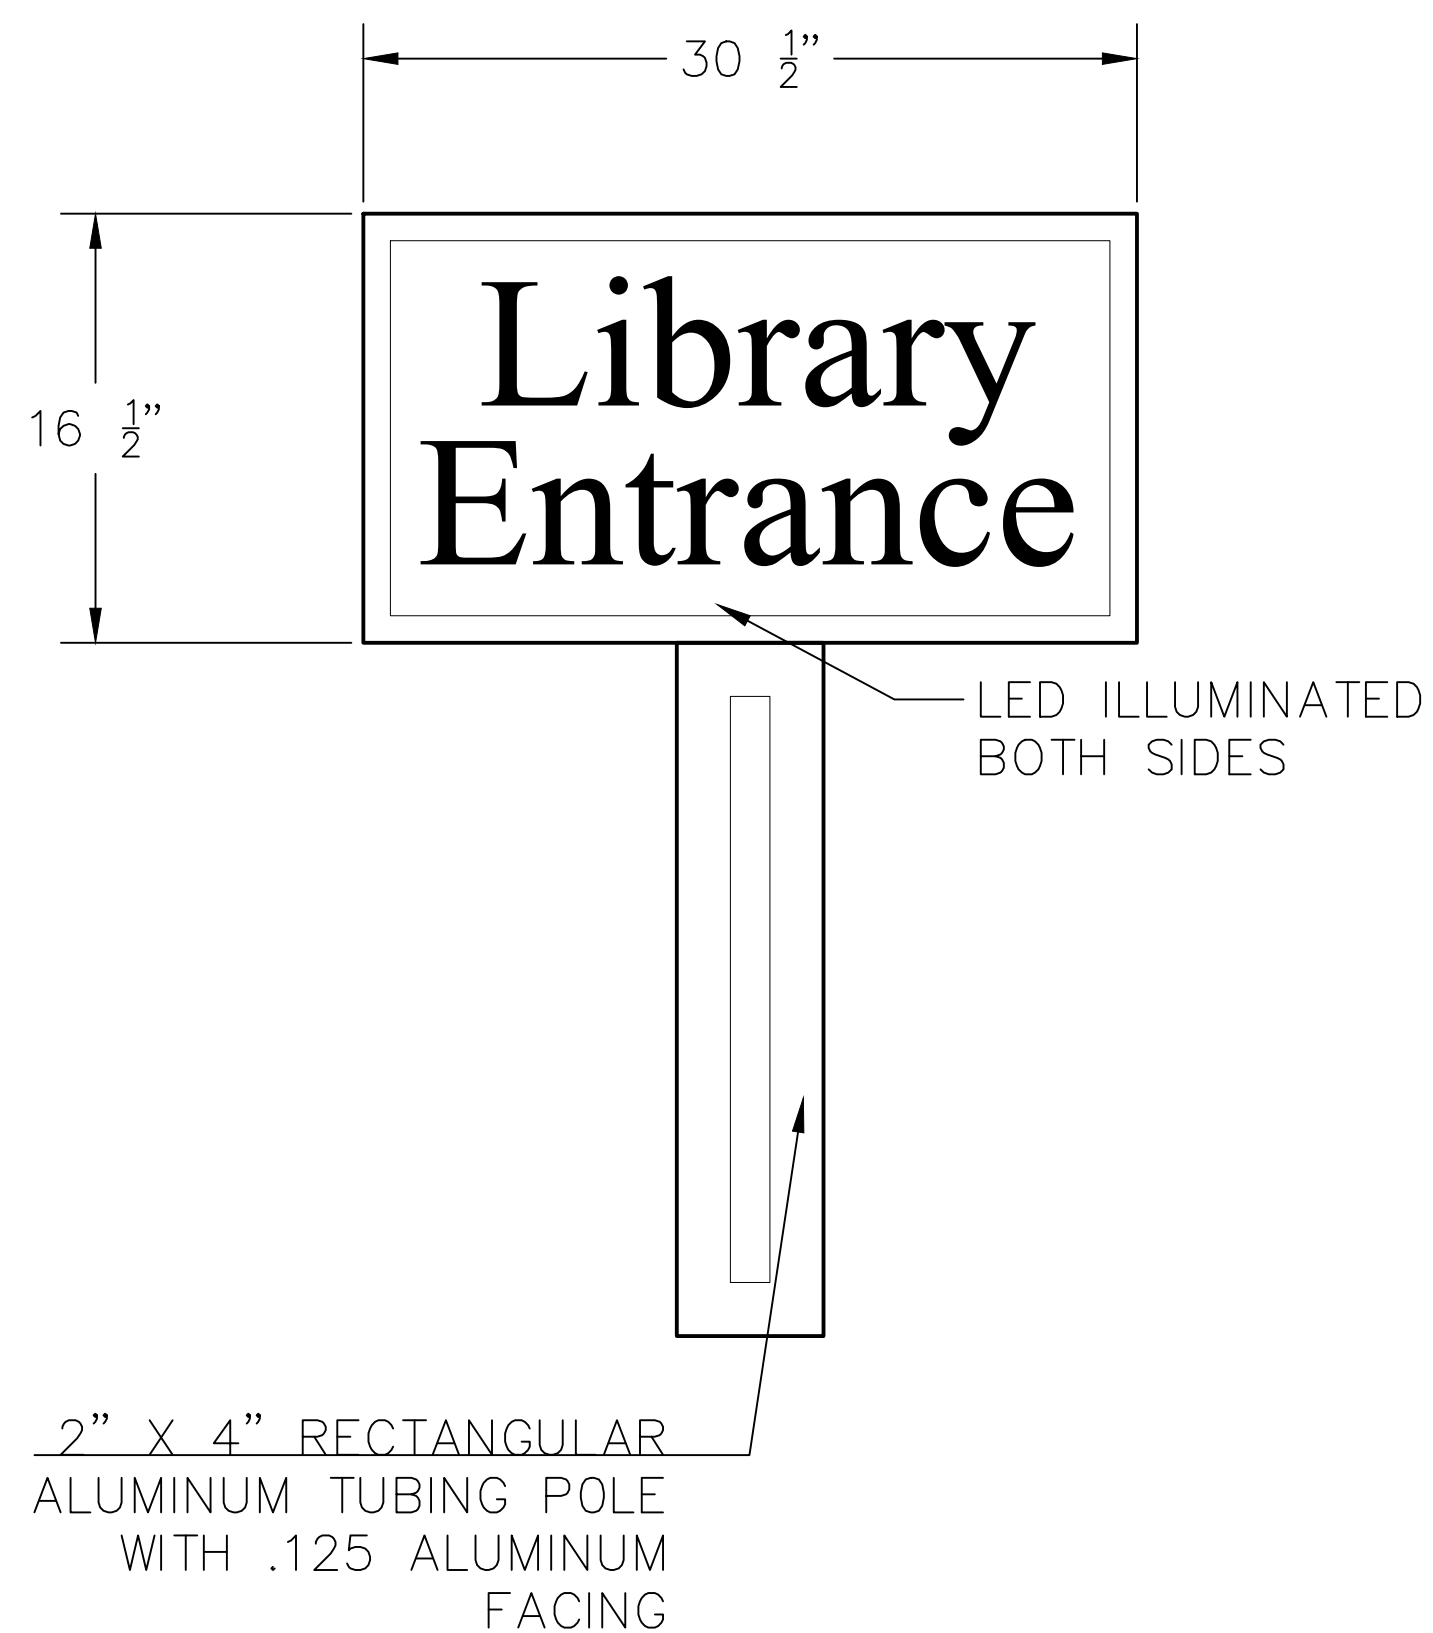

JOHN C HART ENTRANCE SIGN
 NOT TO SCALE



JOHN C HART EXIT & ENTRANCE SIGNS RENDERINGS
 NOT TO SCALE

Date: May 8, 2026 Scale: As Noted

Drawn: JRF Chkd: DAC

Prepared by: TOWN OF YORKTOWN
 ENGINEERING DEPARTMENT
 363 UNDERHILL AVENUE
 YORKTOWN, N.Y. 10598

Project owner: TOWN OF YORKTOWN, NEW YORK
 363 UNDERHILL AVENUE
 YORKTOWN, N.Y. 10598
 ED LACHTERMAN - SUPERVISOR
 PATRICK MURPHY, COUNCILPERSON
 SERGIO ESPOSITO, COUNCILPERSON
 SUSAN SIEGEL, COUNCILPERSON
 ILAN (LANNY) GILBERT, COUNCILPERSON
 DIANA QUAST, TOWN CLERK


Project Title: John C. Hart Signage Proposal
 John C. Hart Memorial Library
 1130 E Main Street
 Shrub Oak, NY 10588

Parcel ID No.'s: 16.06-1-17 Drawing Title: Proposed Signage


Drawing No: **C101**




UNAUTHORIZED ALTERATIONS OR ADDITIONS TO THIS
 DRAWING IS A VIOLATION OF SECTION 7209 (2) OF THE
 NEW YORK STATE EDUCATION LAW.

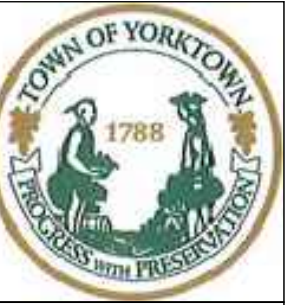

COPYRIGHT ©2022 BY TOWN OF YORKTOWN
ALL RIGHTS RESERVED. NO PART OF THIS DOCUMENT MAY BE
REPRODUCED, STORED IN A RETRIEVAL SYSTEM, OR
TRANSMITTED IN ANY FORM OR BY ANY MEANS, ELECTRONIC,
MECHANICAL, PHOTOCOPYING, RECORDING, OR OTHERWISE,
WITHOUT PRIOR WRITTEN PERMISSION OF THE TOWN OF
YORKTOWN, AND NO LIABILITY SHALL BE INCURRED TO THE
DRAWN WITHOUT THE WRITTEN PERMISSION OF THE TOWN OF
YORKTOWN. THIS DRAWING IS UNLAWFUL AND UNENFORCEABLE.

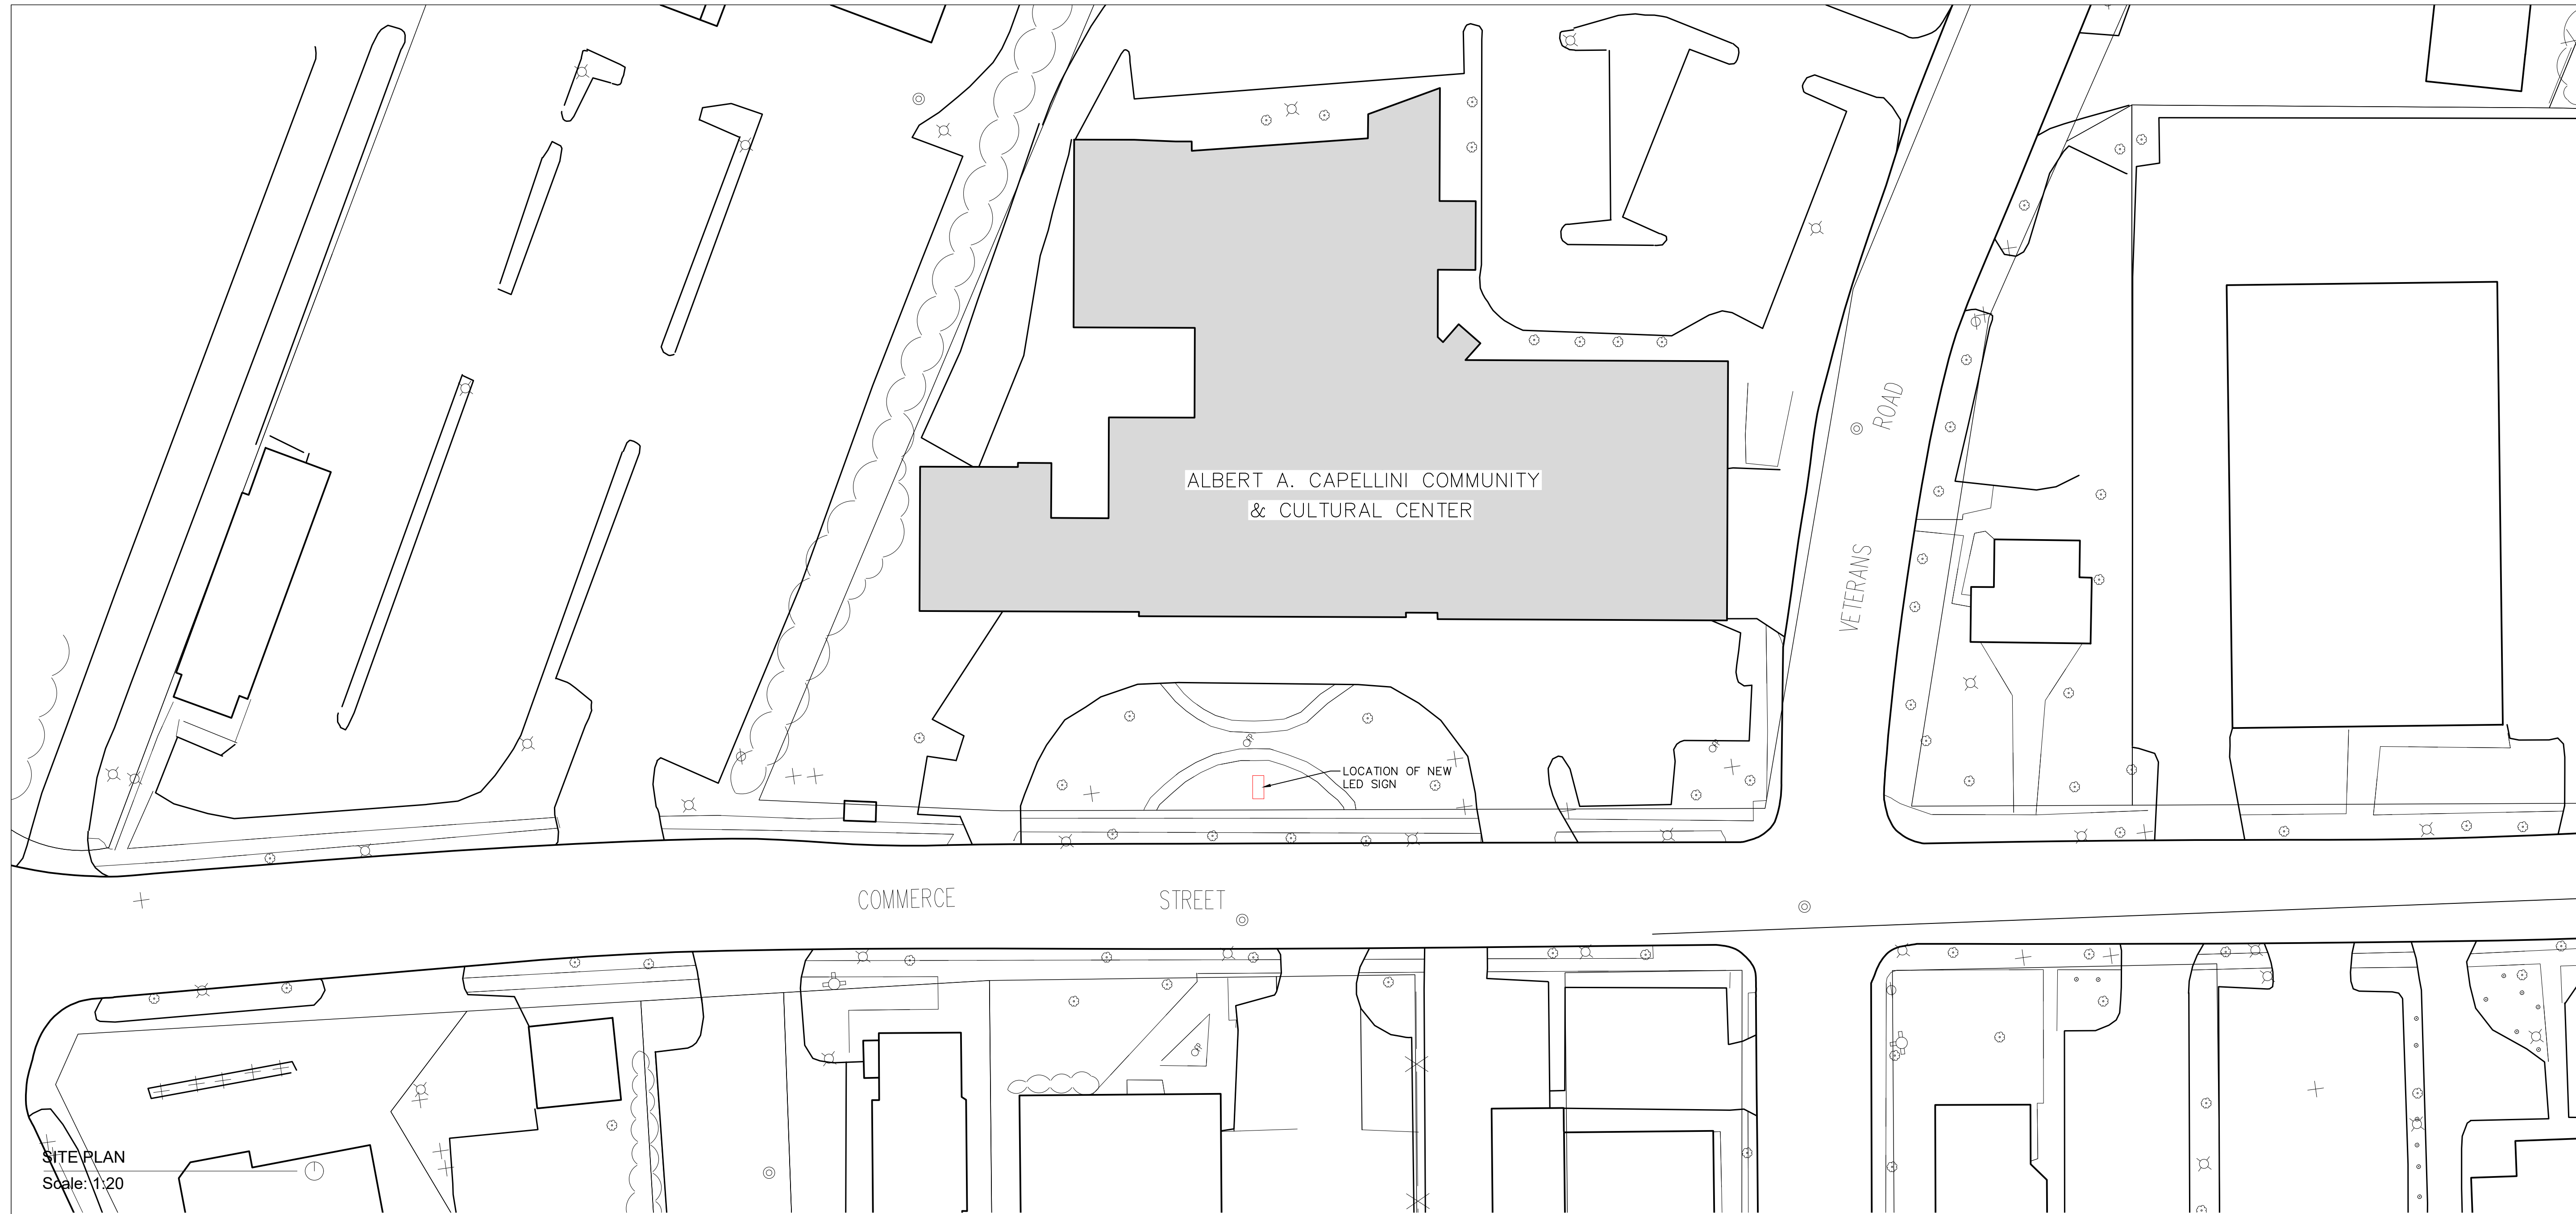

SITE PLAN
Scale: 1/20

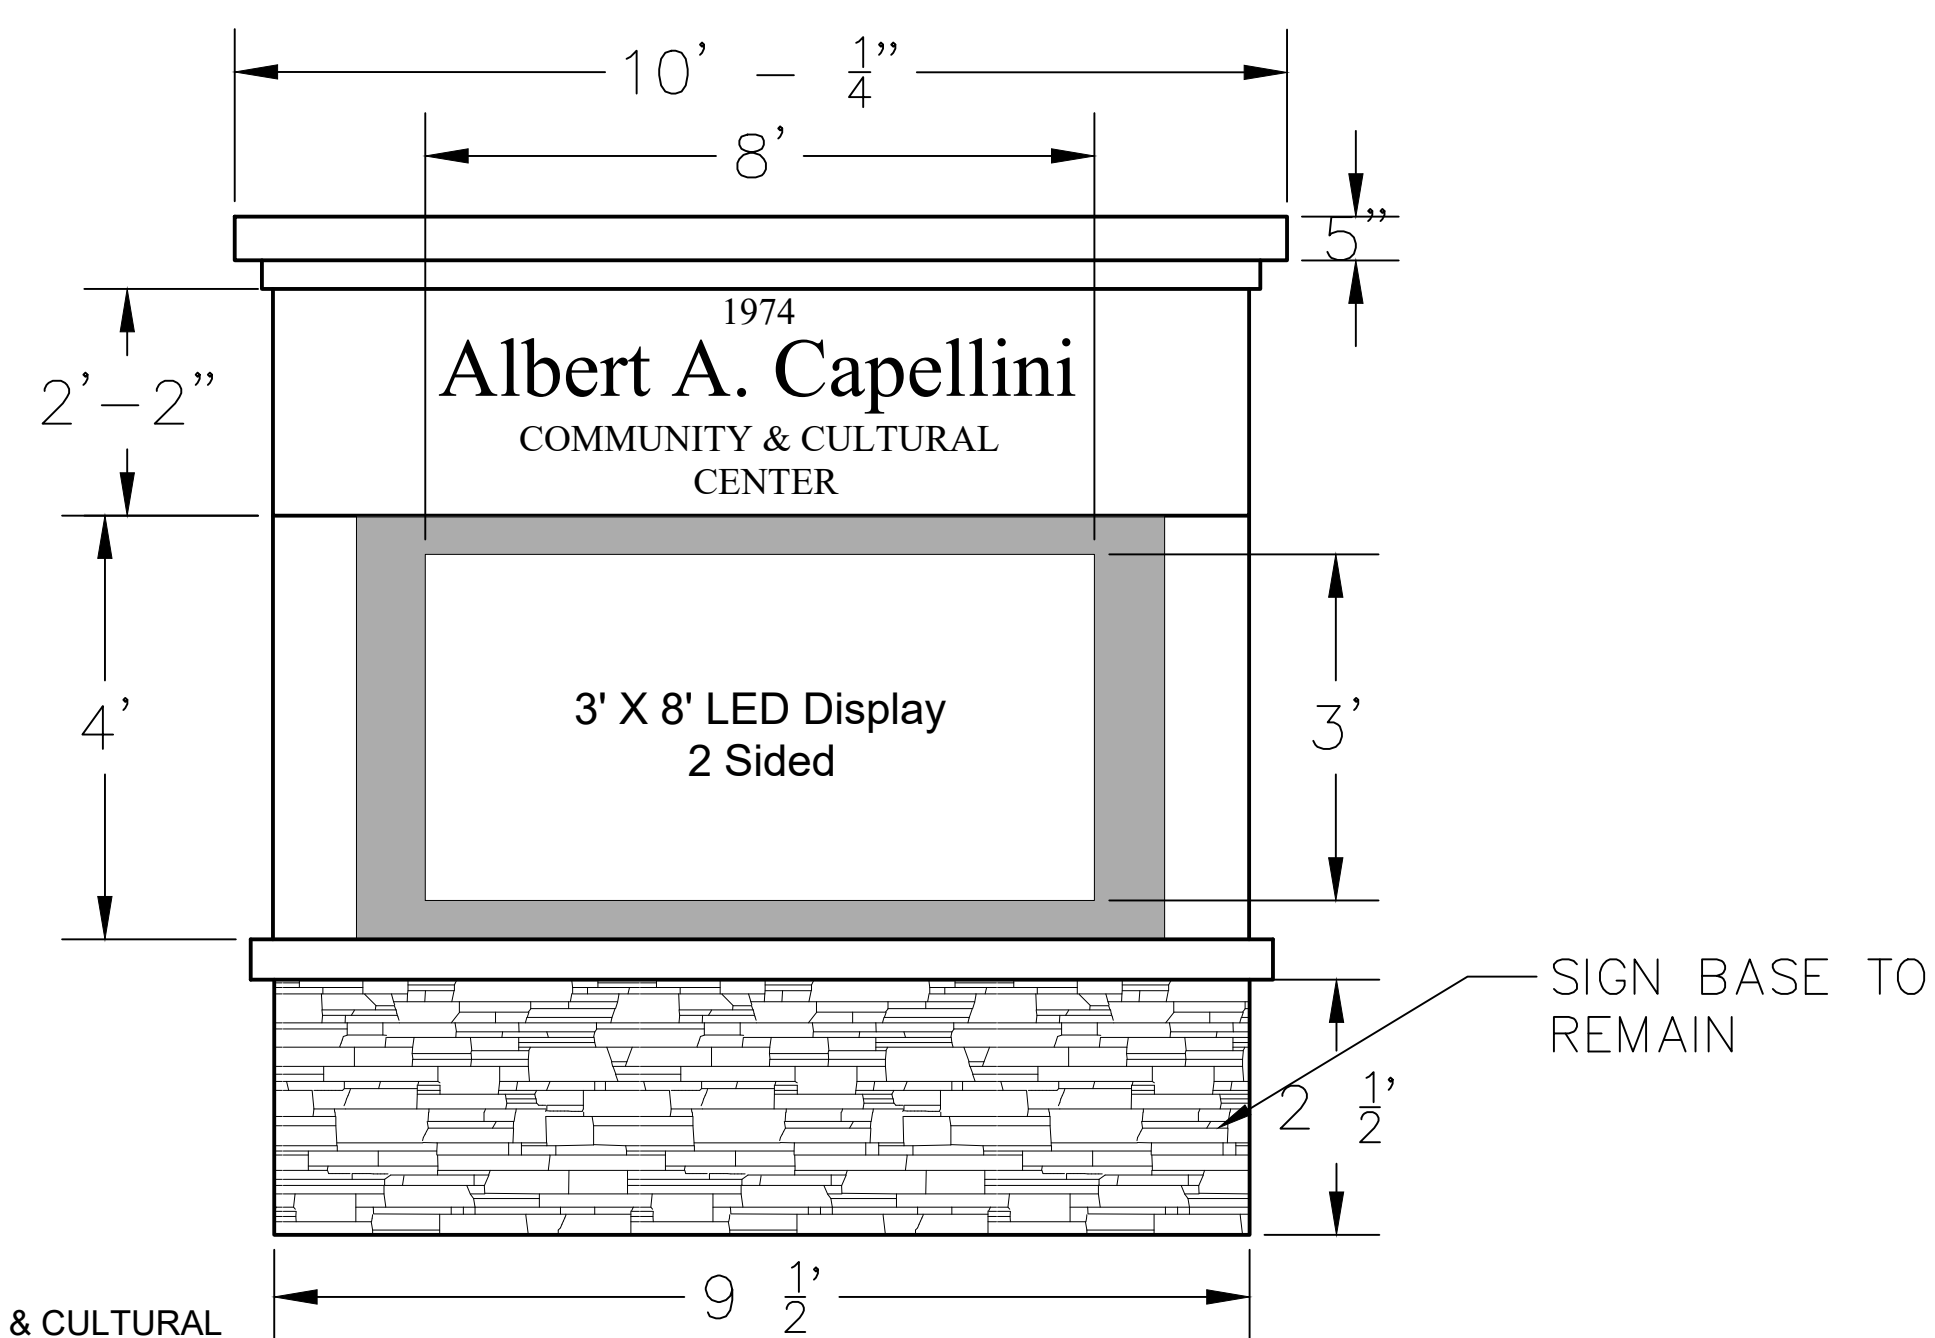

ALBERT A. CAPELLINI COMMUNITY & CULTURAL
CENTER SIGN PROPOSAL
NOT TO SCALE

Date

Date: April 9, 2026 Scale: As Noted

Drawn: JRF Chkd: DAC

Prepared by:
TOWN OF YORKTOWN
ENGINEERING DEPARTMENT
363 UNDERHILL AVENUE
YORKTOWN, N.Y. 10598

Project owner:
TOWN OF YORKTOWN, NEW YORK
363 UNDERHILL AVENUE
YORKTOWN, N.Y. 10598
ED LACHERMAN - SUPERVISOR
PATRICK MURPHY, COUNCILPERSON
SERGIO ESPOSITO, COUNCILPERSON
SUSAN SIEGEL, COUNCILPERSON
ILAN (LANNY) GILBERT, COUNCILPERSON
DIANA QUAST, TOWN CLERK

Project Title:
**Albert A. Capellini
Community and Cultural
Center Signage Proposal**
Albert A. Capellini Community
and Cultural Center
1974 Commerce Street
Yorktown Heights, N.Y.

Parcel ID No.'s: 37.15-1-21

Proposed
Site Plan

Drawing No:

C103



UNAUTHORIZED ALTERATIONS OR ADDITIONS TO THIS
DRAWING IS A VIOLATION OF SECTION 7209 (2) OF THE
NEW YORK STATE EDUCATION LAW.