

800 EAST MAIN STREET - YORKTOWN



RECEIVED
PLANNING DEPARTMENT
JUN 18 2025
TOWN OF YORKTOWN

BEINFELD ARCHITECTURE
11 CHESTNUT STREET | SOUTH NORWALK CT | 203 838 5789

#	REVISION	DATE
REVISION SCHEDULE		

06/18/25

CONSULTANT

SEAL

PROJECT
800 EAST MAIN ST
ADDRESS
800 East Main Street
Yorktown, NY
DWG TITLE
TITLE PAGE

JOB NO.
Project Number
DATE
09/20/23
SCALE
DRAWN BY
Author

SD0.00

PROJECT TEAM

OWNERSHIP
AMS ACQUISITIONS LLC

1 BRG PLZ N
FORT LEE, NJ 07024

212-695-7585

ARCHITECT
BEINFELD ARCHITECTURE PC

11 CHESTNUT ST, SUITE 102
NORWALK, CT 06854

203-838-5789

CIVIL ENGINEER
SITE DESIGN CONSULTANTS

251-F UNDERHILL AVENUE
YORKTOWN HEIGHTS, NY 10598

914-962-4488

LANDSCAPE ARCHITECT
SLR INTERNATIONAL CORPORATION

195 CHURCH STREET 7TH FLOOR
NEW HAVEN, CT 06510

203-334-7887



#	REVISION	DATE
REVISION SCHEDULE		

06/18/25

CONSULTANT

SEAL

PROJECT
800 EAST MAIN ST

ADDRESS
800 East Main Street
Yorktown, NY

DWG TITLE
RENDERING

JOB NO.
Project Number

DATE
05/07/25


SCALE

DRAWN BY
Author

SD0.80



1 LEVEL 1 - S
SD1.01 1" = 20'-0"

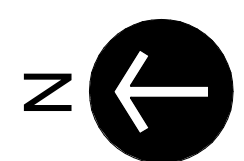

BEINFELD ARCHITECTURE
11 CHESTNUT STREET | SOUTH NORWALK CT | 203.838.5789

#

REVISION

DATE

REVISION
SCHEDULE

06/18/25

CONSULTANT

SEAL

PROJECT
800 EAST MAIN ST

ADDRESS
800 East Main Street
Yorktown, NY

DWG TITLE
FIRST FLOOR PLAN

JOB NO.
Project Number

DATE
05/07/25


SCALE
1" = 20'-0"

DRAWN BY
Author

SD1.01



1 LEVEL 2 - S
SD1.02 1" = 20'-0"

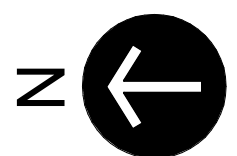

BEINFELD ARCHITECTURE
11 CHESTNUT STREET | SOUTH NORWALK CT | 203 838 5789

#

REVISION

DATE

REVISION
SCHEDULE

06/18/25

CONSULTANT

SEAL

PROJECT
800 EAST MAIN ST

ADDRESS
800 East Main Street
Yorktown, NY

DWG TITLE
SECOND FLOOR PLAN


JOB NO.
Project Number

DATE
05/07/25


SCALE
1" = 20'-0"

DRAWN BY
Author

SD1.02

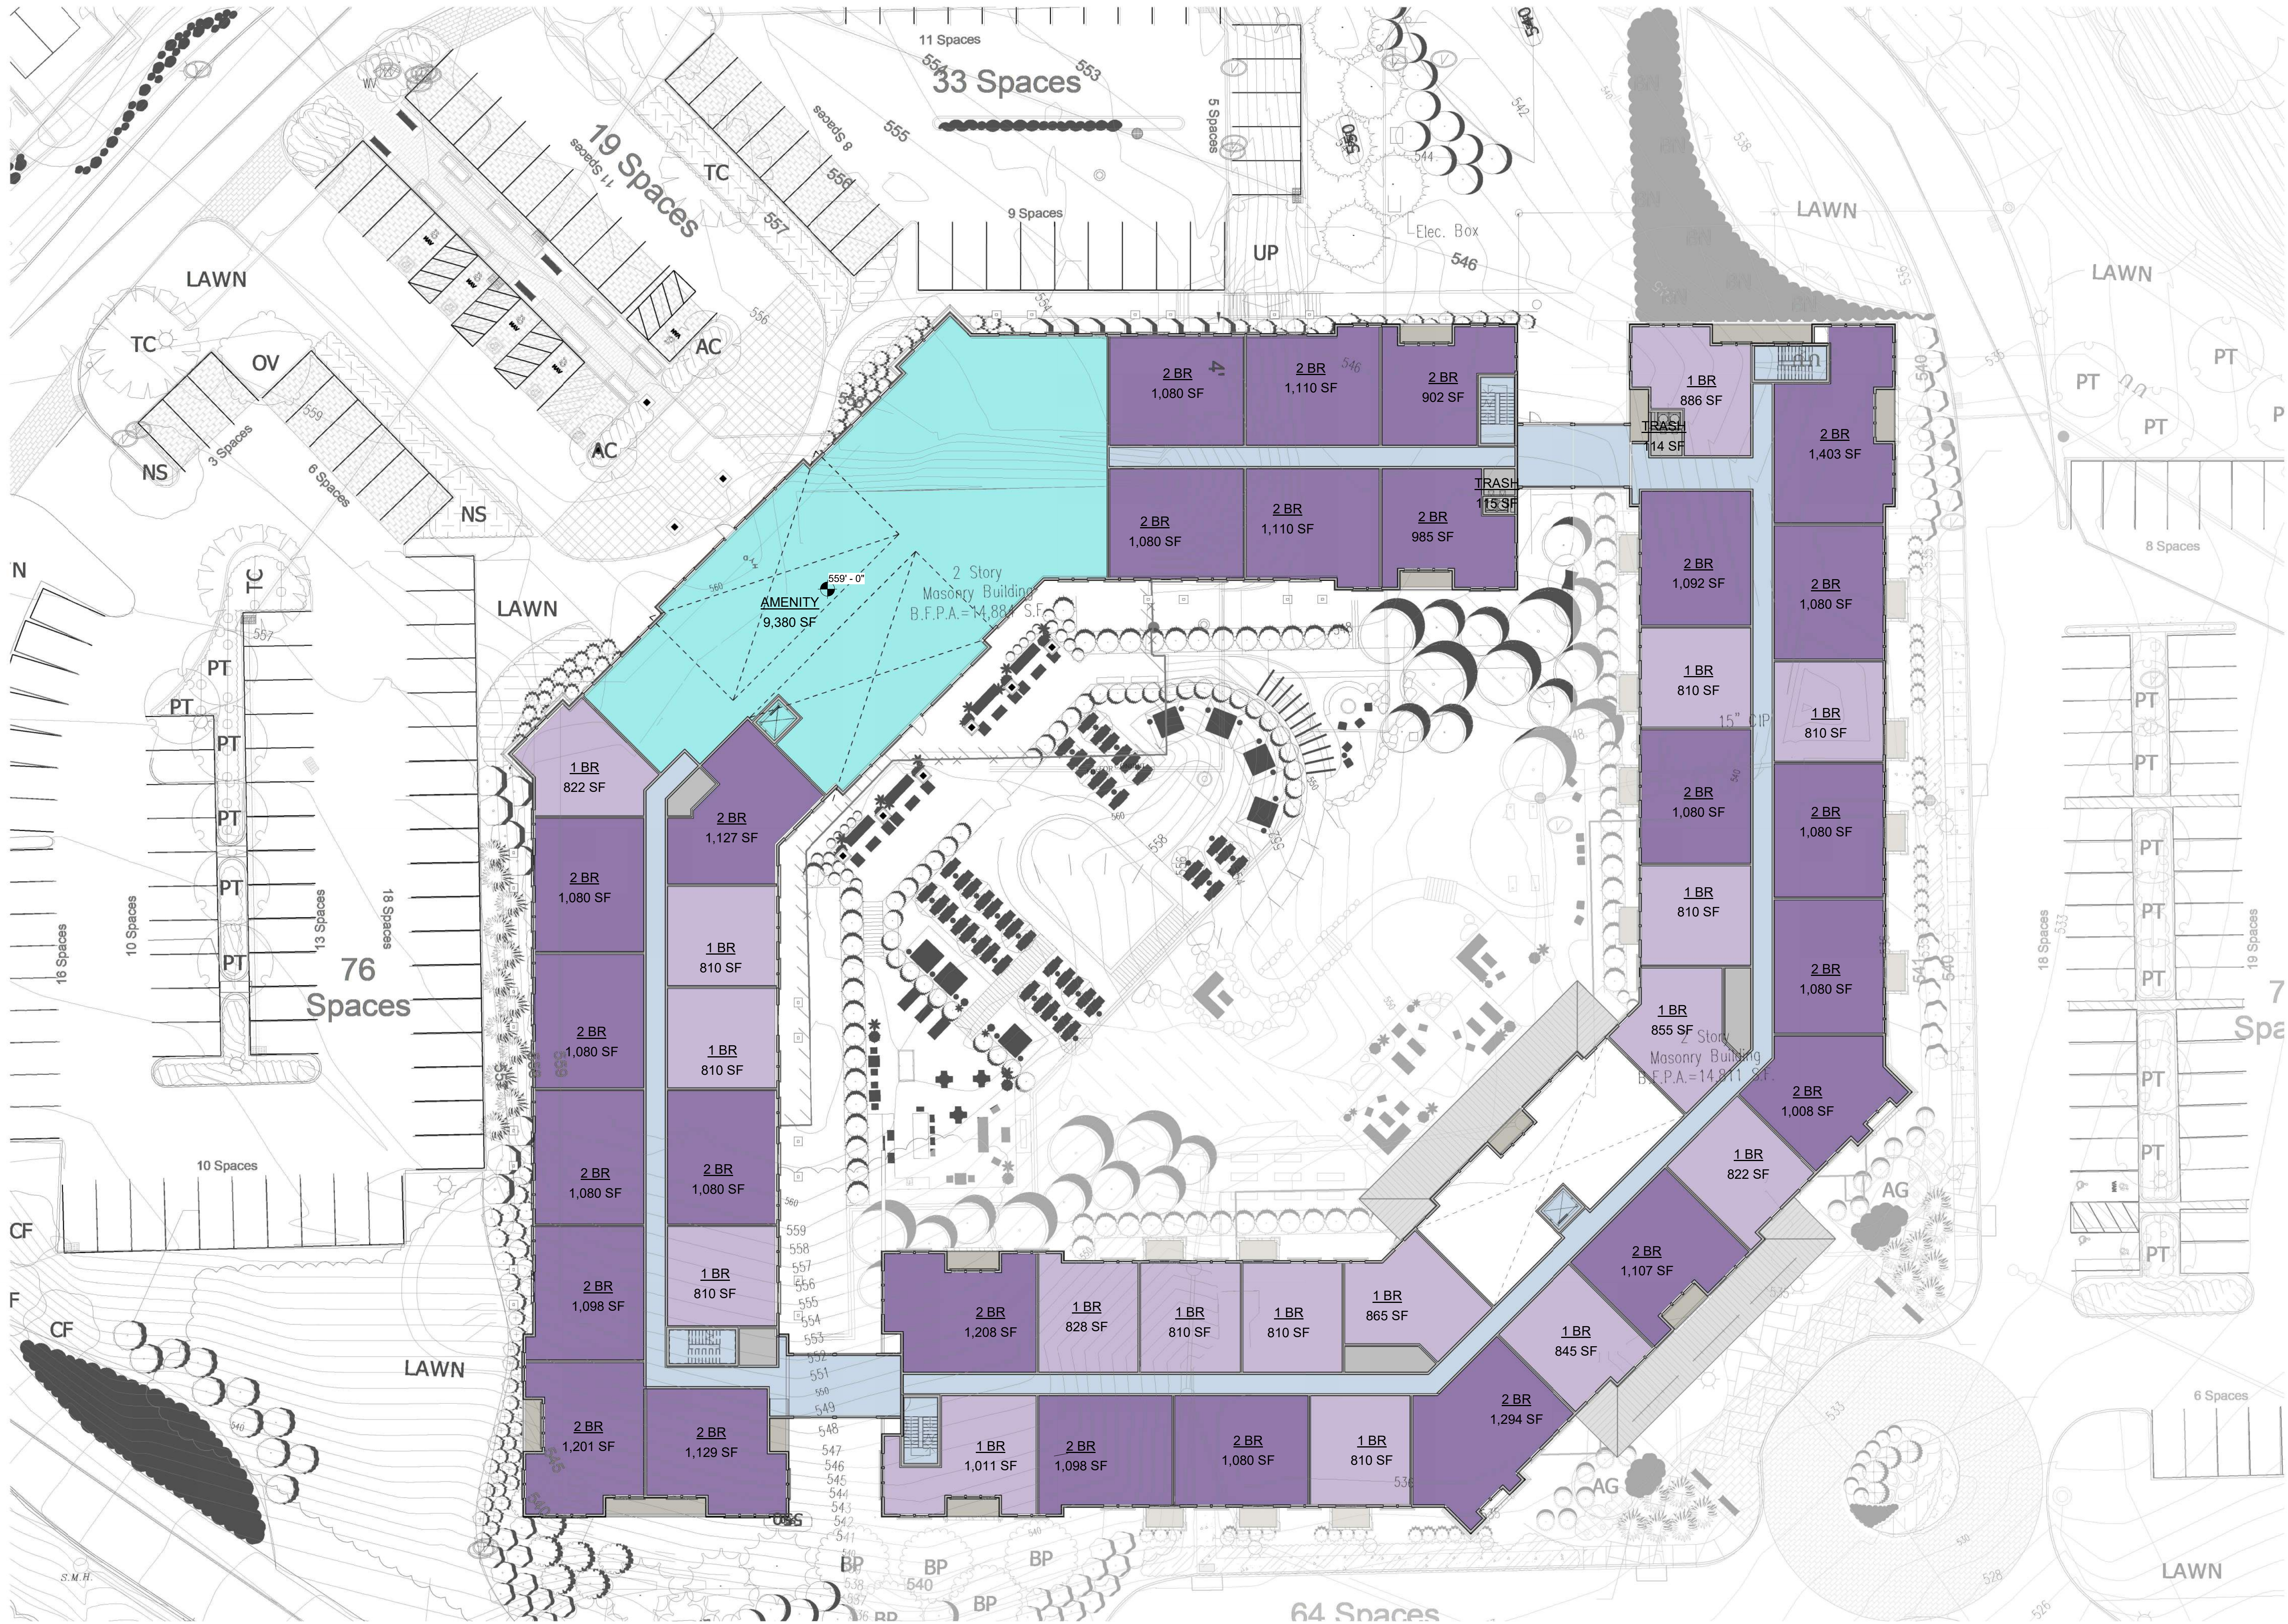

1 LEVEL 3 - S
SD1.03 1" = 20'-0"

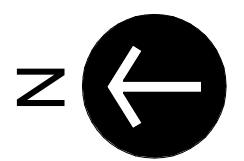


BEINFELD ARCHITECTURE
11 CHESTNUT STREET | SOUTH NORWALK CT | 203 838 5789

OWNER'S REPRESENTATION OF THE PROJECT IS LIMITED TO THE INFORMATION PROVIDED BY THE CLIENT. BEINFELD ARCHITECTURE IS NOT RESPONSIBLE FOR ANY INACCURACIES OR OMISSIONS IN THE INFORMATION PROVIDED BY THE CLIENT. THE CLIENT IS RESPONSIBLE FOR OBTAINING ALL NECESSARY PERMITS AND APPROVALS FROM THE APPROPRIATE AGENCIES. BEINFELD ARCHITECTURE IS NOT RESPONSIBLE FOR ANY INACCURACIES OR OMISSIONS IN THE INFORMATION PROVIDED BY THE CLIENT. THE CLIENT IS RESPONSIBLE FOR OBTAINING ALL NECESSARY PERMITS AND APPROVALS FROM THE APPROPRIATE AGENCIES.

#	REVISION	DATE
REVISION SCHEDULE		
06/18/25		
CONSULTANT		
SEAL		
PROJECT 800 EAST MAIN ST		
ADDRESS 800 East Main Street Yorktown, NY		
DWG TITLE THIRD / FIRST FLOOR PLAN		
JOB NO. Project Number		
DATE 05/07/25		
SCALE 1" = 20'-0"		
DRAWN BY Author		

SD1.03

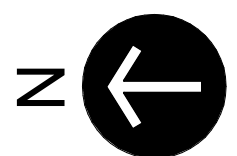

#	REVISION	DATE
REVISION SCHEDULE		

06/18/25

CONSULTANT

SEAL

PROJECT
800 EAST MAIN ST
ADDRESS
800 East Main Street
Yorktown, NY
DWG TITLE
FOURTH / SECOND FLOOR
PLAN

JOB NO.
Project Number
DATE
05/07/25
SCALE
1" = 20'-0"
DRAWN BY
Author

SD1.04



CONSUMER PROTECTION OF FILE

#	REVISION	DATE
REVISION SCHEDULE		

06/18/25

CONSULTANT

SEAL

PROJECT
800 EAST MAIN ST

ADDRESS
800 East Main Street
Yorktown, NY

DWG TITLE
EXTERIOR ELEVATIONS

JOB NO. _____
Project Number _____

DATE	05/07/25
------	----------

SCALE
1" = 20'-0"

DRAWN BY Author


SD2.01



1. Fiber Cement Siding - Iron Gray



2. Fiber Cement Shake- Mountain Sage

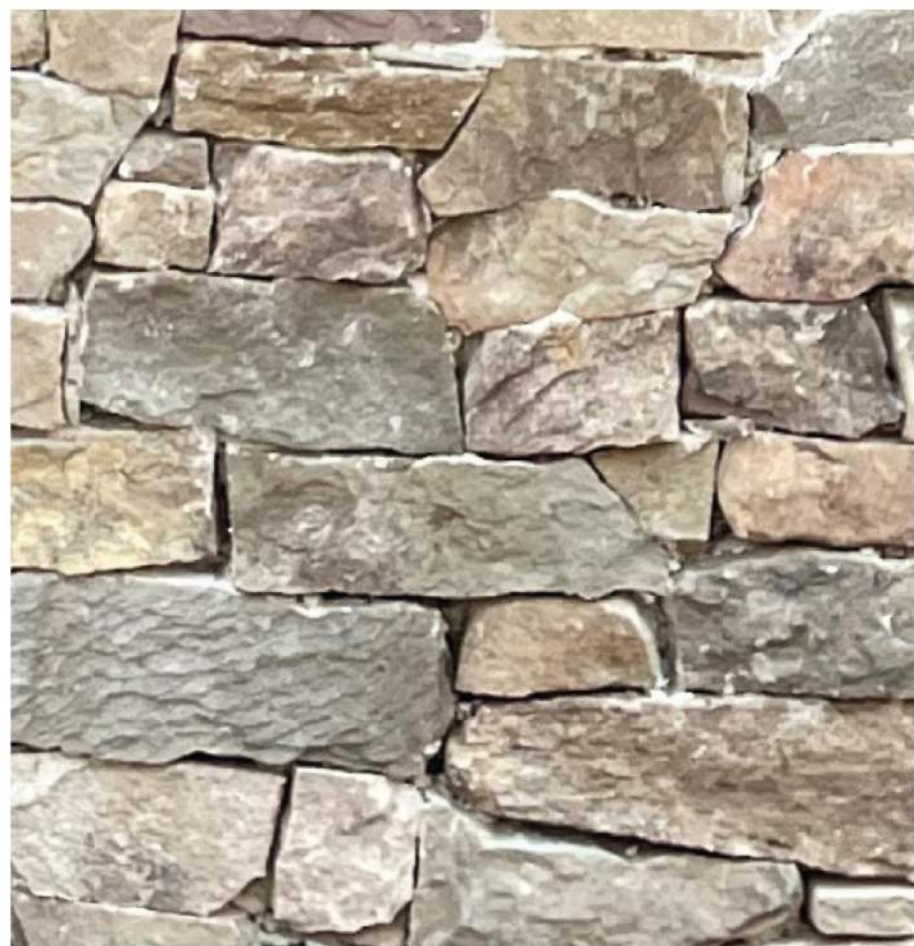

3. Stone Foundation



4. Metal Standing Seam Roof



5. Asphalt Shingle Roof



6. Heavy Timber Framing

#	REVISION	DATE
	REVISION	SCHEDULE

06/18/25

CONSULTANT

SEAL

PROJECT
800 EAST MAIN ST
ADDRESS
800 East Main Street
Yorktown, NY

DWG TITLE
MATERIALS BOARD

JOB NO.
Project Number
DATE
05/07/25

SCALE

DRAWN BY
Author


SD2.10



1. Fiber Cement Siding - Iron Gray



2. Fiber Cement Shake- Mountain Sage

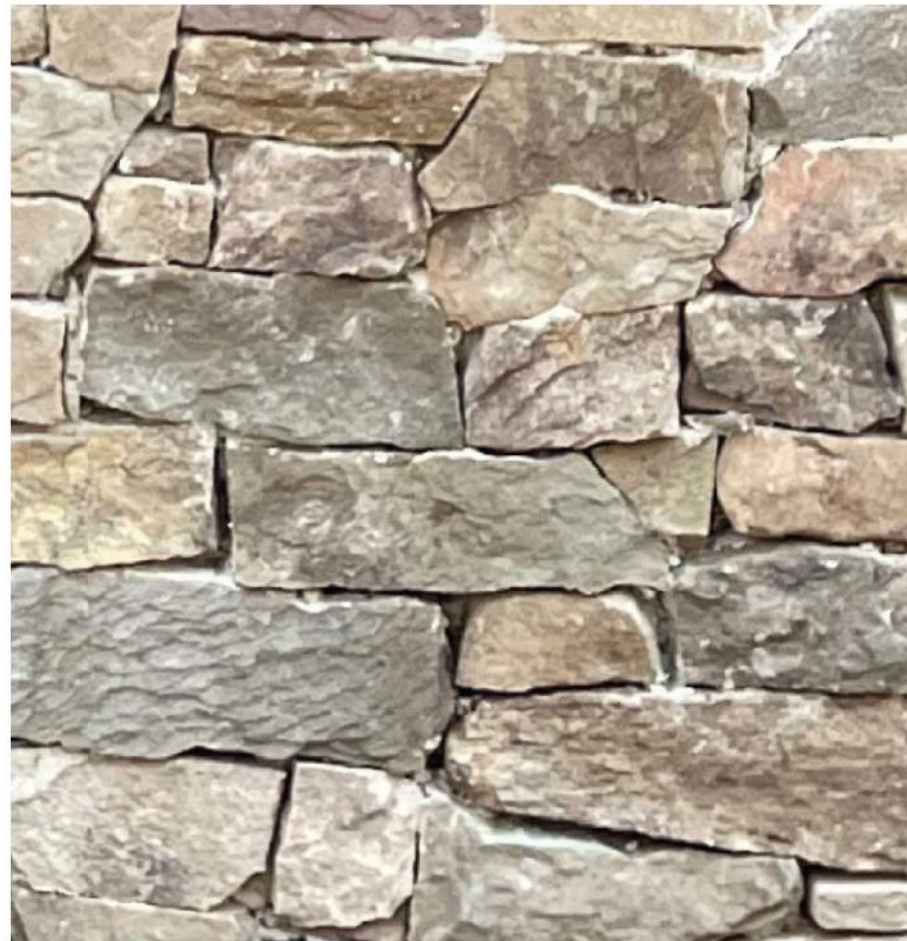

3. Stone Foundation



4. Metal Standing Seam Roof



5. Asphalt Shingle Roof



6. Heavy Timber Framing

#	REVISION	DATE
REVISION SCHEDULE		

06/18/25

CONSULTANT

SEAL

PROJECT
800 EAST MAIN ST
ADDRESS
800 East Main Street
Yorktown, NY
DWG TITLE
MATERIALS BOARD

JOB NO.
Project Number
DATE
05/07/25
SCALE
DRAWN BY
Author

SD2.11

11 CHESTNUT STREET | SOUTH NORWALK CT | 203 838 5789

INTERPRETATION AND CONVENTIONS OF USE

06/18/25

CONSULTANT

SEAI

DWG TITLE
BUILDING SECTION

DRAWN BY
Author

SD3.01