

Residential Development
Known As

AMS YORKTOWN ACTIVE ADULT COMMUNITY

800 East Main Street

Proposed By:
AMS ACQUISITIONS

JUNE 18, 2025

RECEIVED
PLANNING DEPARTMENT

JUN 18 2025

TOWN OF YORKTOWN

PROJECT TEAM:

OWNER / APPLICANT:

AMS Acquisitions

One Bridge Plaza North, Suite 840
Fort Lee, NJ 07024

212-695-7585

PROJECT ATTORNEY:

Janet Giris, Esq.
DeBello Donnellan Weingarten Wise &
Weiderkehr, LLP
360 Hamilton Avenue, Suite 1010
White Plains, NY 10601

914-681-0200

PROJECT ENGINEER:

Joseph C. Riina, P.E.

Site Design Consultants
251 F Underhill Avenue
Yorktown Heights, NY 10598

914-962-4488

PROJECT ARCHITECT:

Seelan Pather, LEED AP

Beinfeld Architecture PC
11 Chestnut St #102
South Norwalk, CT, 06854

203-838-5789

LANDSCAPE ARCHITECT:

Jason Williams, PLA, NCI

SLR Consulting
195 Church St
New Haven, Ct 06510


203-344-7955

SURVEYOR:

Craig Black, L.S.

Dynamic Survey, LLC
40 Main Street
Toms River, NJ 08753

732-687-0000

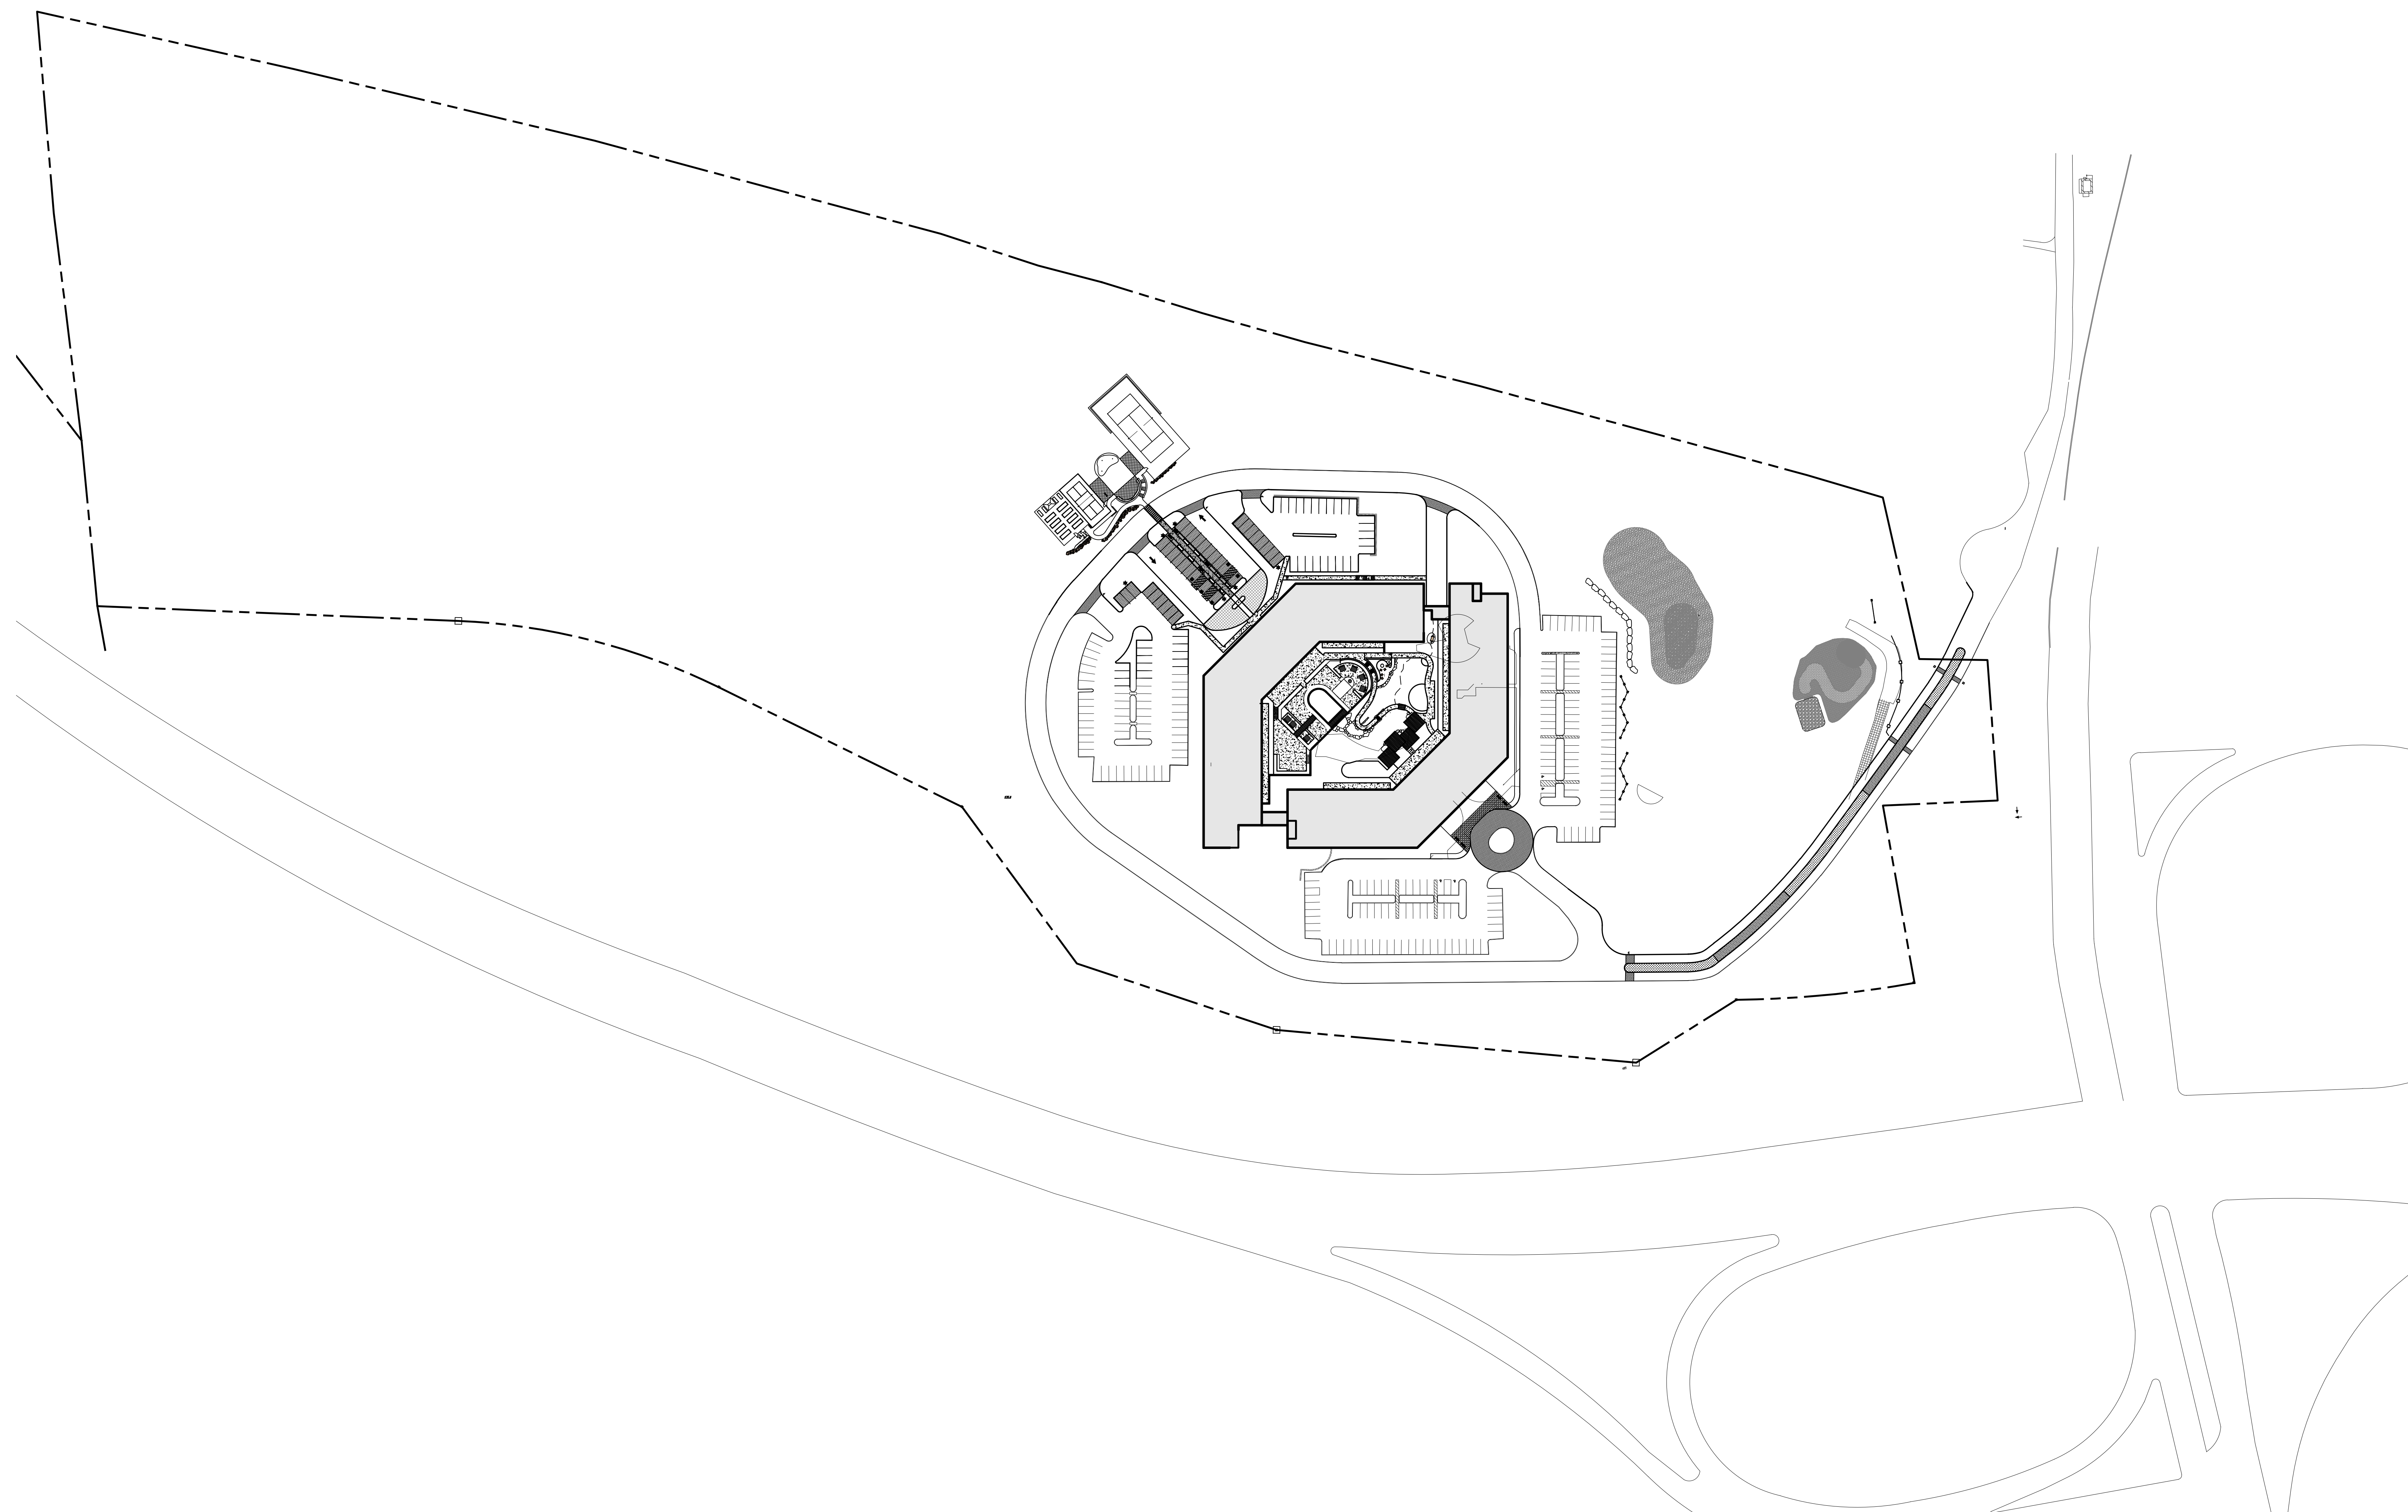




REQUIRED PARKING:	0.5 PER DWELLING UNIT PLUS 10 STAFF SPACES $=(0.5 \times 180 \text{ UNITS}) + 10 = 100 \text{ SPACES}$
PROVIDED PARKING:	262 STANDARD SPACES <u>9 ADA COMPLIANT SPACES</u>
TOTAL PROVIDED PARKING:	271 SPACES
PARKING VARIANCE REQUIRED:	0 SPACES

OWNER / DEVELOPER:	MR. RYAN SUTHERLAND ONE BRIDGE PLAZA NORTH - SUITE 840 FORT LEE NJ 07024
PROJECT LOCATION:	800 EAST MAIN STREET JEFFERSON VALLEY YORKTOWN 10535
EXISTING TOWN ZONING:	OR RESEARCH LABORATORY AND OFFICE DISTRICT
PROPOSED USE:	RSP-2 SENIOR HOUSING
PROPOSED TAX MAP DATA:	5.19-15
SITE AREA:	32.27 ACRES (1,536,174 SF)
SEWAGE FACILITIES:	PUBLIC SEWERS
WATER FACILITIES:	PUBLIC WATER FACILITIES

ZONING DISTRICT:		RSP-2. SENIOR CITIZENS DISTRICT		
DIMENSIONAL REGULATIONS:	REQUIRED	PROVIDED	VARIANCE REQUIRED	
MINIMUM SIZE OF LOT:				
MINIMUM LOT AREA:	10,000 SF.	1,536,174 SF.		NONE
MINIMUM LOT DEPTH:	150 FT.	2,196 FT.		NONE
MINIMUM LOT WIDTH:	150 FT.	767 FT.		NONE
MINIMUM YARD DIMENSIONS:				
PRINCIPAL BUILDING:				
FRONT YARD SETBACK:	50 FT.	151 FT.		NONE
REAR YARD SETBACK:	50 FT.	1,338 FT.		NONE
ONE SIDE YARD SETBACK:	50 FT.	178 FT.		NONE
COMBINED SIDE YARD SETBACK:	100 FT.	178 FT.		NONE
MAXIMUM % OF LOT TO BE OCCUPIED:				
PRINCIPAL BUILDING COVERAGE:	--	--		--
FLOOR AREA RATIO	0.35	0.28		NONE
MAXIMUM HEIGHT:				
PRINCIPAL BUILDING - FEET:	55 FT.	55 FT.		NONE

1. ON STREETS WITH LESS THAN A 50-FOOT RIGHT-OF-WAY, THE FRONT YARD SETBACK SHALL BE MEASURED FROM THE CENTER LINE OF THE EXISTING ROADWAY AND 25 FEET SHALL BE ADDED TO THE REQUIRED FRONT YARD SETBACK.
2. FOR ALL NEW OR REAR APARTMENT DEVELOPMENTS SHALL BE AS SPECIFIED ON A SITE PLAN APPROVED IN ACCORDANCE WITH THE PROVISIONS OF §60-62 THROUGH 300-85.
3. THE REQUIRED REAR AND SIDE YARD SETBACKS FOR AN ACCESSORY BUILDING IN AN R-10, R-20, R-10 or R-20 ZONE SHALL BE 10 FEET, 20 FEET AND 20 FEET, RESPECTIVELY, IF THE BUILDING IS (A) LOCATED WHOLLY OR PARTLY IN A REAR YARD AND (B) HAS A FOOTPRINT 50% OR GREATER THAN THAT OF THE MAIN BUILDING.
4. IN ALL MULTIFAMILY DISTRICTS, INCLUDING R-3, R-2A, R-2P, R-3P, R-2D AND R-3D, THE FLOOR AREA RATIO, USABLE FLOOR AREA, SHALL BE DETERMINED BY SUBTRACTING FROM THE GROSS AREA OF THE SITE ALL WETLANDS AND CONTROLLED AREA AS DEFINED IN CHAPTER 17B, FRESHWATER WETLANDS.
5. ON SITES GREATER THAN 25 ACRES, MAXIMUM HEIGHT (FEET) MAY BE INCREASED TO 55 FEET FOR MAIN BUILDINGS.

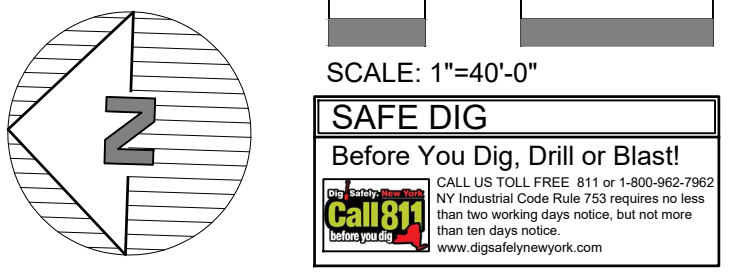


Sheet
C-101

SITE PLAN
PREPARED FOR

AMS YORK TOWN ACTIVE ADULT
COMMUNITY



Town of Yorktown
800 EAST MAIN STREET
Westchester County, NY

Copyright © 2025 by Site Design Consultants All Rights Reserved

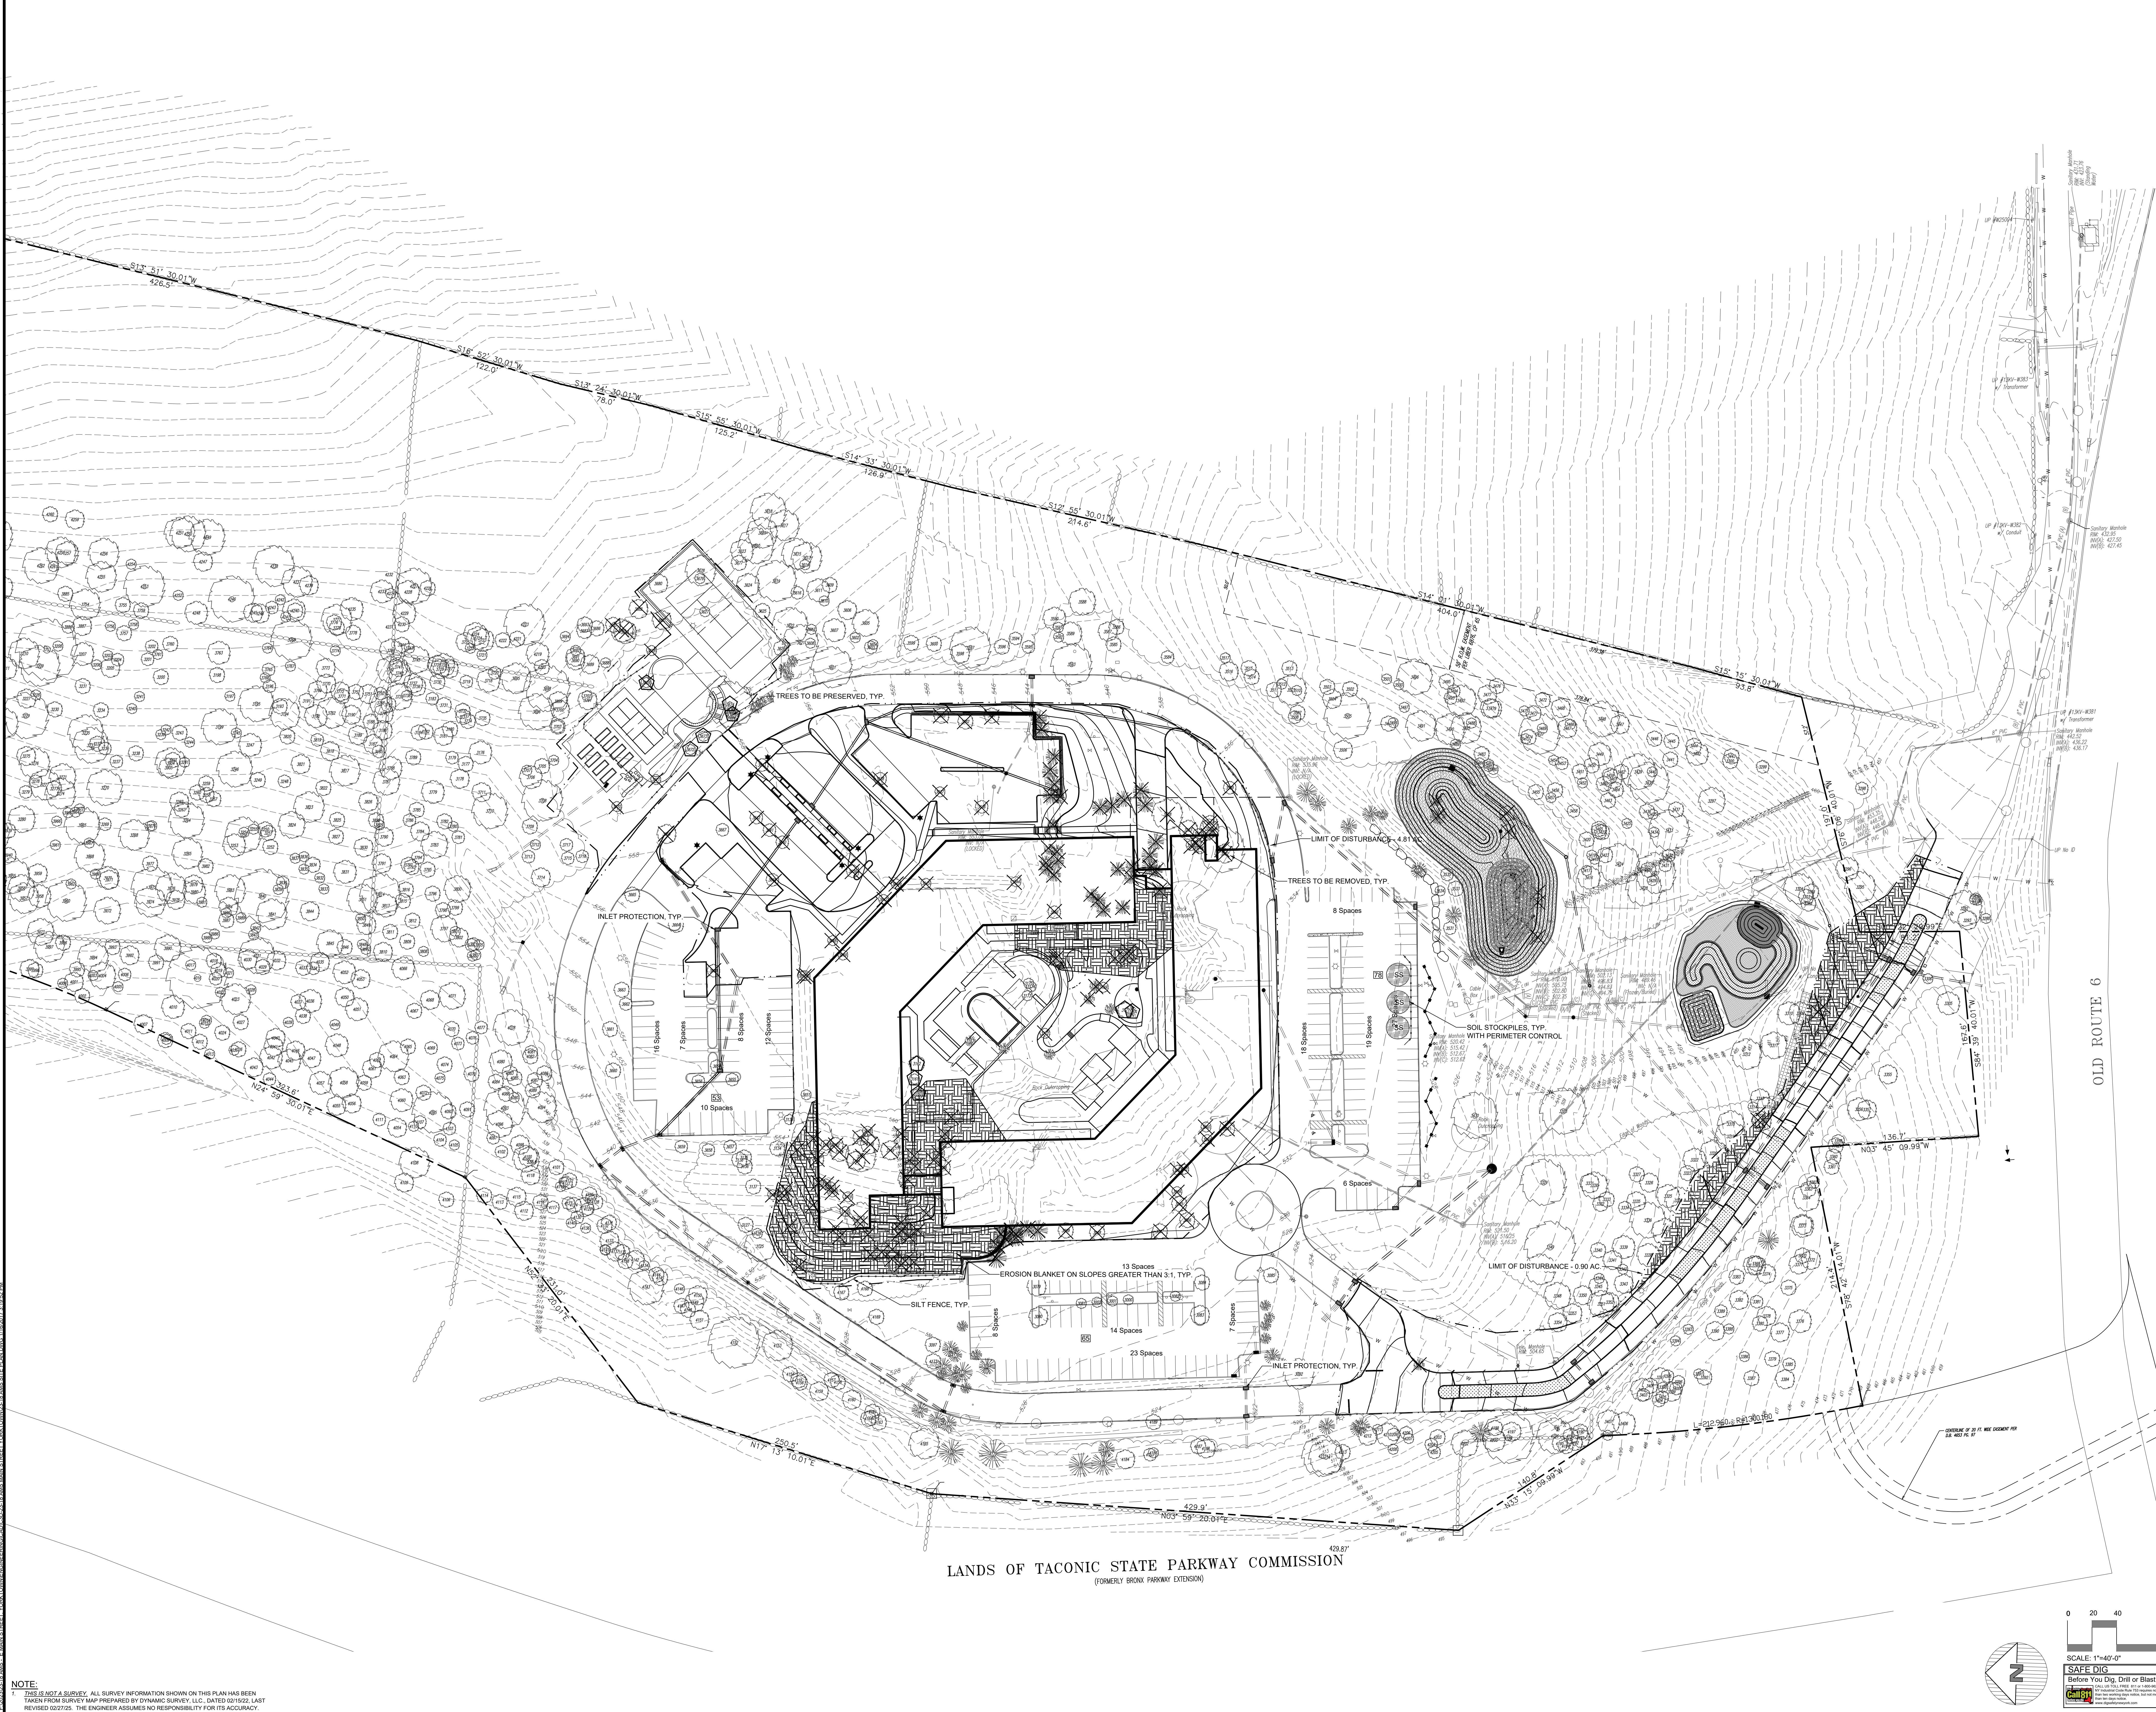

NOTE: THIS IS NOT A SURVEY. ALL SURVEY INFORMATION SHOWN ON THIS PLAN HAS BEEN TAKEN FROM SURVEY MAP PREPARED BY DYNAMIC SURVEY, LLC, DATED 02/15/22, LAST REVISED 02/27/25. THE ENGINEER ASSUMES NO RESPONSIBILITY FOR ITS ACCURACY.

NOTE: UNAUTHORIZED ALTERATIONS OR ADDITIONS TO THIS DRAWING IS A VIOLATION OF SECTION 220 (2) OF THE NEW YORK STATE EDUCATION LAW.

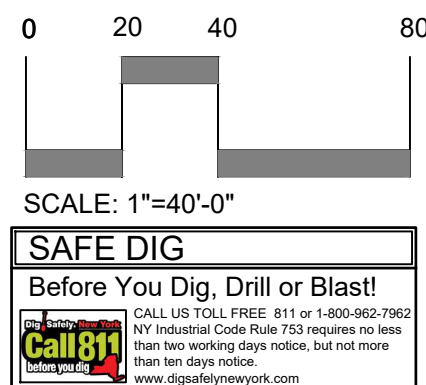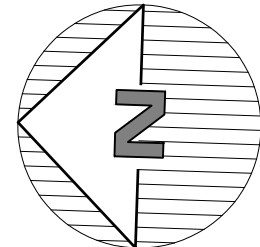

LANDS OF TACONIC STATE PARKWAY COMMISSION
(FORMERLY BRONX PARKWAY EXTENSION)

OLD ROUTE 6

SITE PLAN
PREPARED FOR

AMS YORKTOWN ACTIVE ADULT
COMMUNITY

Town of Yorktown

800 EAST MAIN STREET

Westchester County, NY

EROSION & SEDIMENT
CONTROL PLAN

SCALE
1"=40'

DRAWN BY
AKM


DATE
06/18/25

Revisions:


No. Date Comments

Revisions:

No. Date Comments

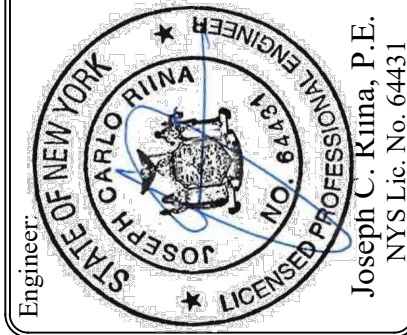

Site Design Consultants
Civil Engineers • Land Planners
251-F Underhill, Yorktown Heights, NY 10598
(914) 962-4488 Fax: (914) 962-7386
www.sitedesignconsultants.com





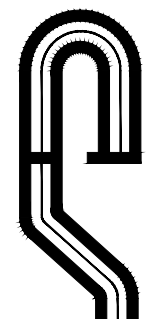


PROJECT # 21-18
COPYRIGHT © 2025 BY SITE DESIGN CONSULTANTS, ALL RIGHTS RESERVED

PROJECT # 21-18
CITY OF YORKTOWN
800 EAST MAIN STREET
YORKTOWN, NY 10598
DATE: 06/18/25
DRAWN BY: AKM
SCALE: 1"=40'-0"

NOTE:
1. THIS IS NOT A SURVEY. ALL SURVEY INFORMATION SHOWN ON THIS PLAN HAS BEEN
TAKEN FROM SURVEY MAP PREPARED BY DYNAMIC SURVEY, LLC, DATED 02/15/22, LAST
REVISED 02/27/25. THE ENGINEER ASSUMES NO RESPONSIBILITY FOR ITS ACCURACY.

NOTE: UNAUTHORIZED ALTERATIONS OR ADDITIONS TO THIS DRAWING IS A VIOLATION OF SECTION 1209 (2) OF THE NEW YORK STATE EDUCATION LAW.

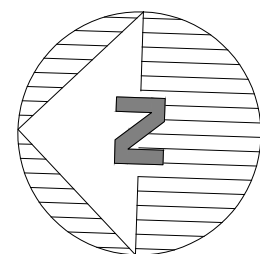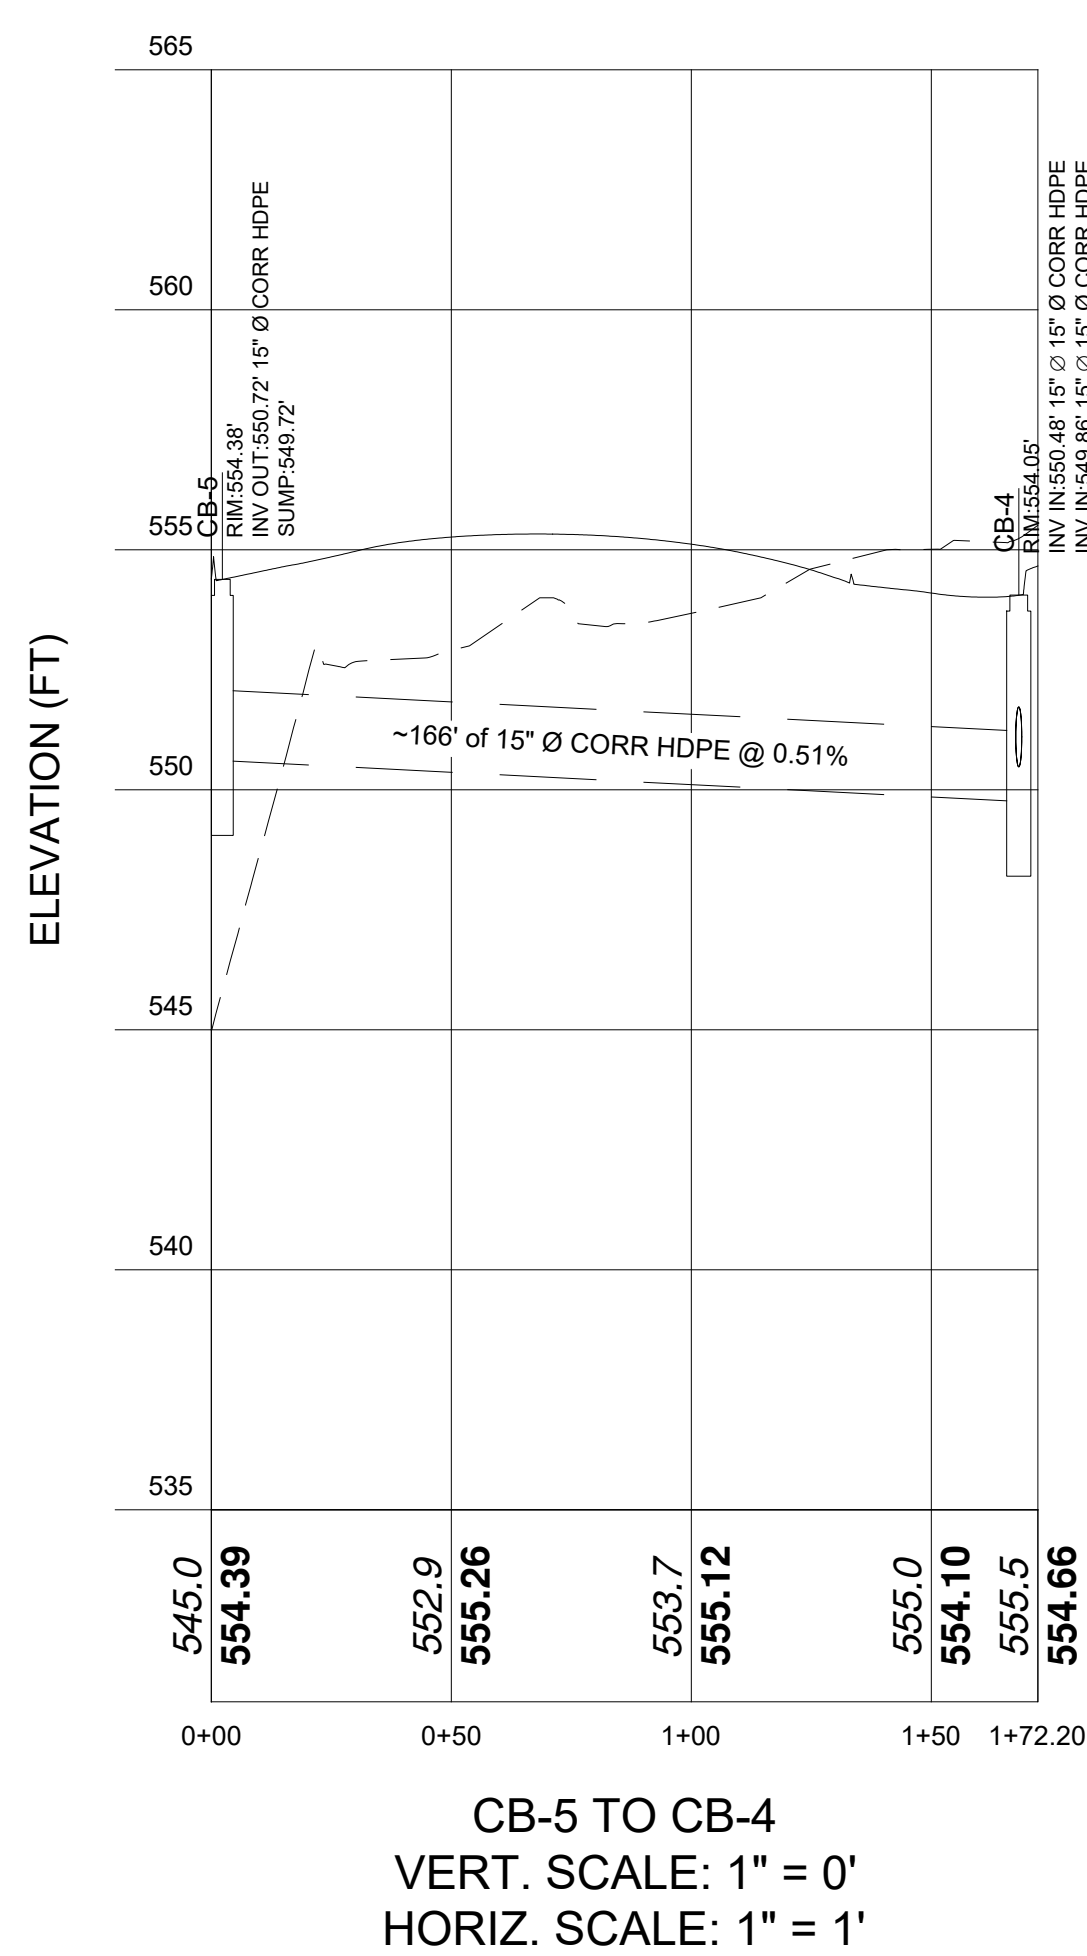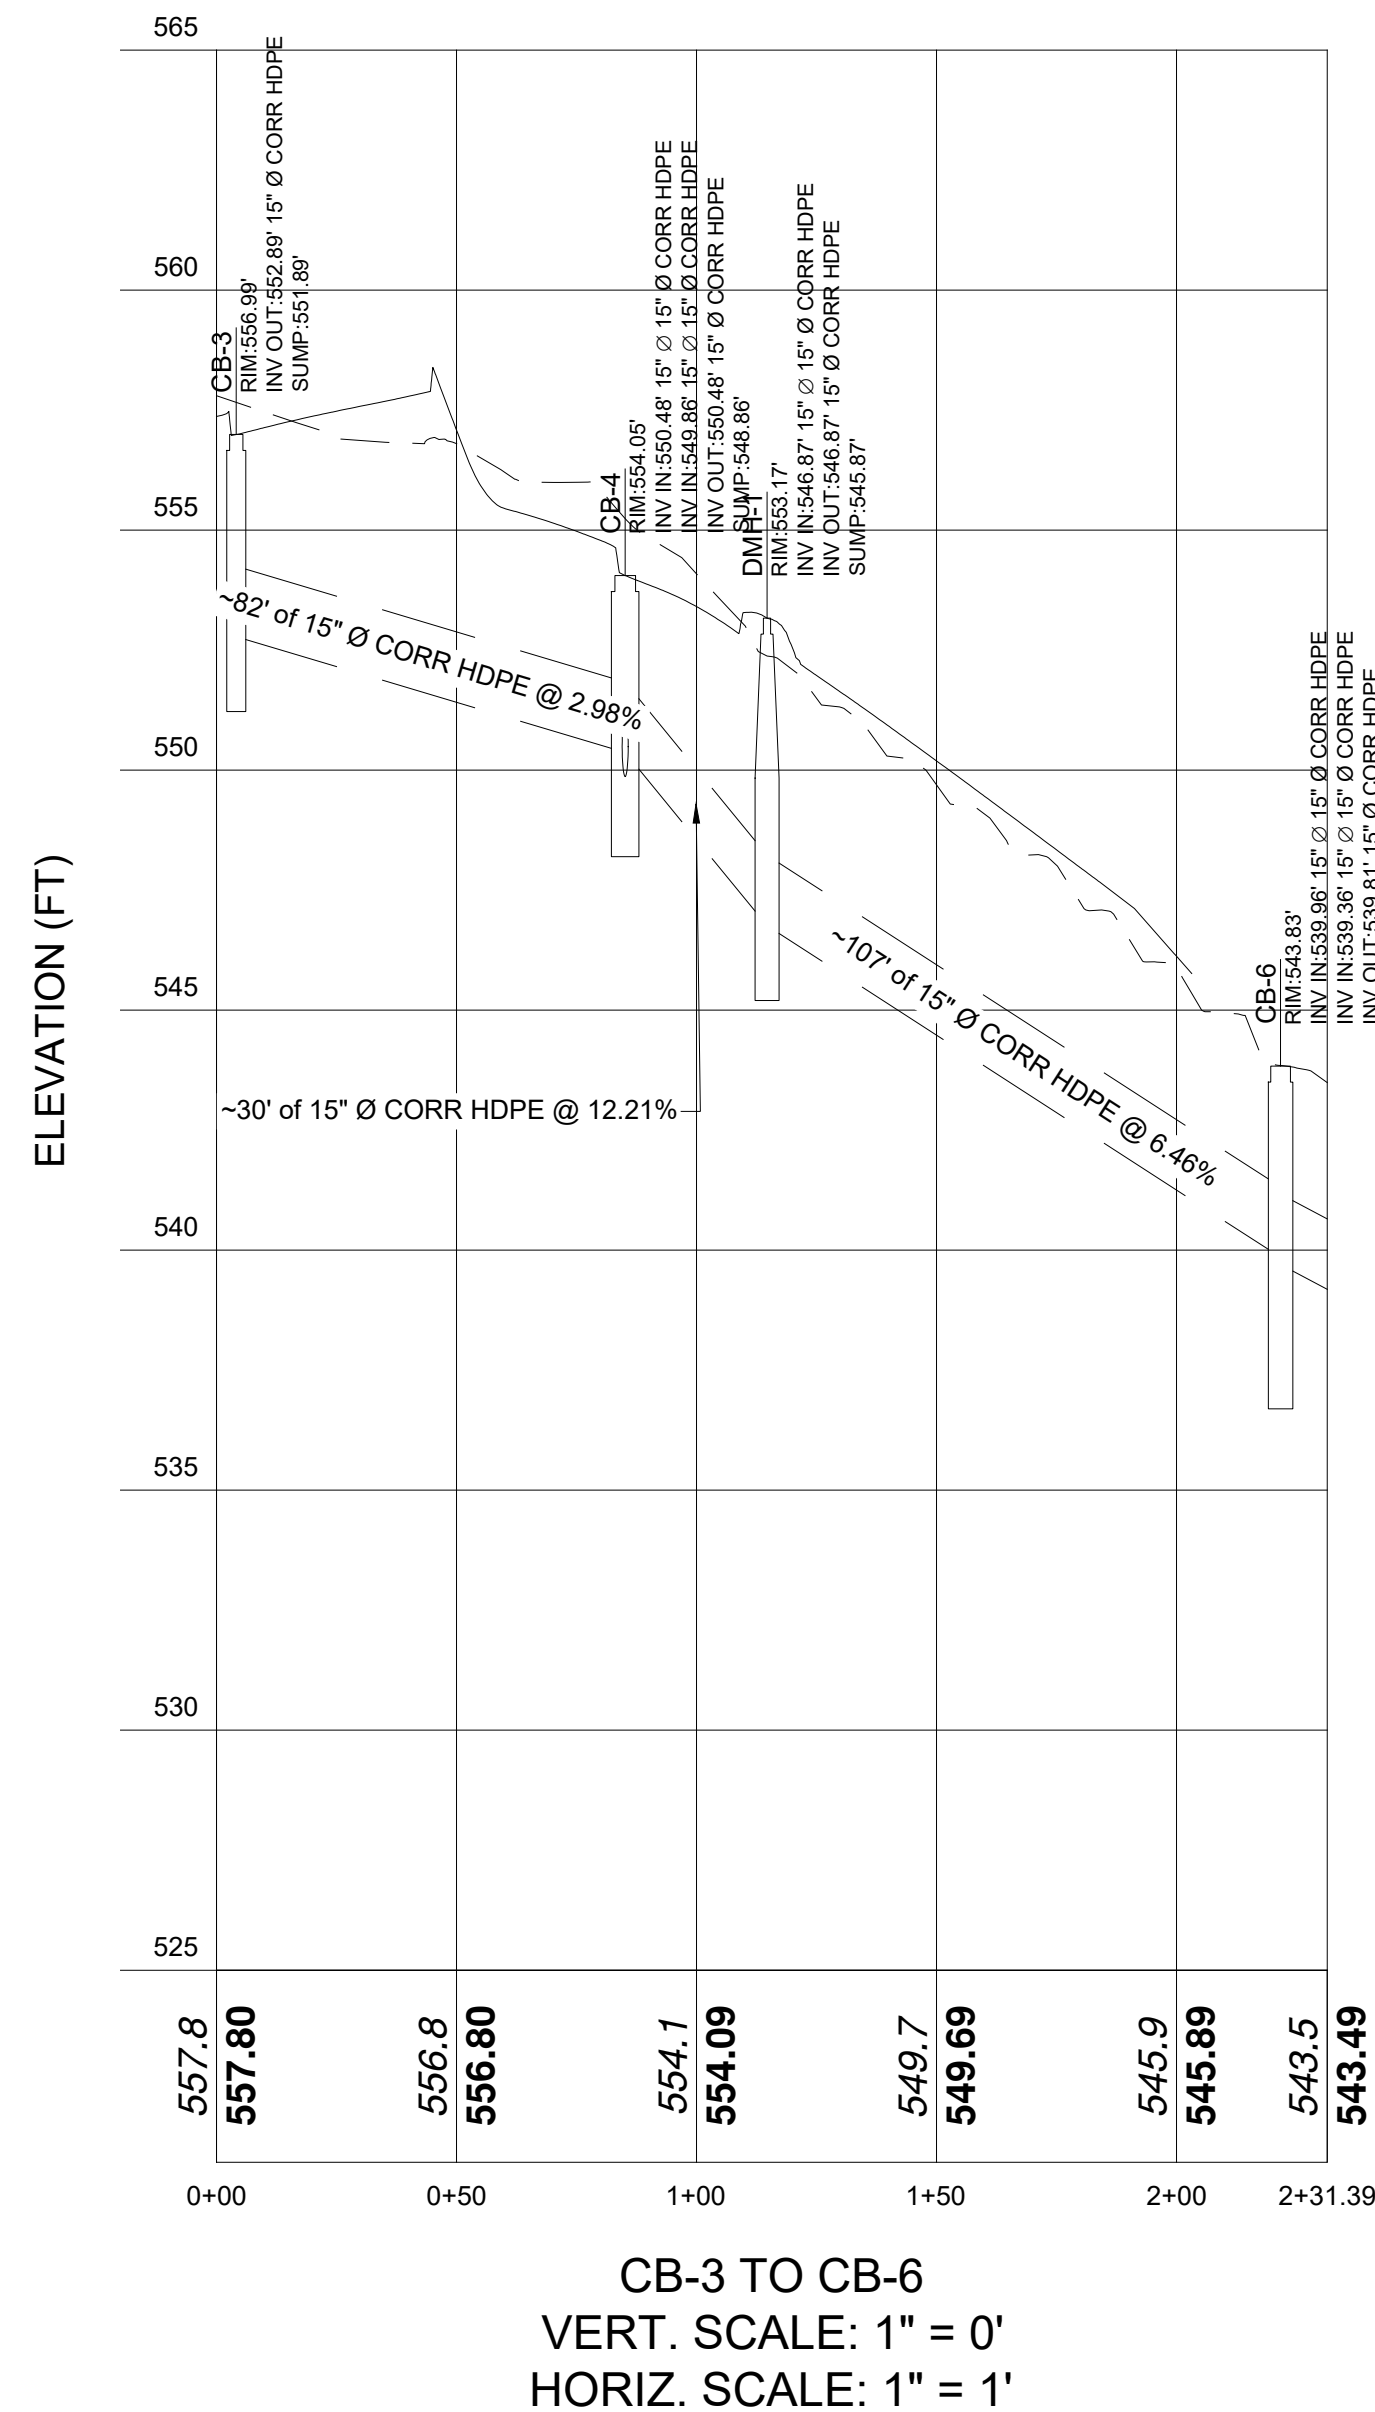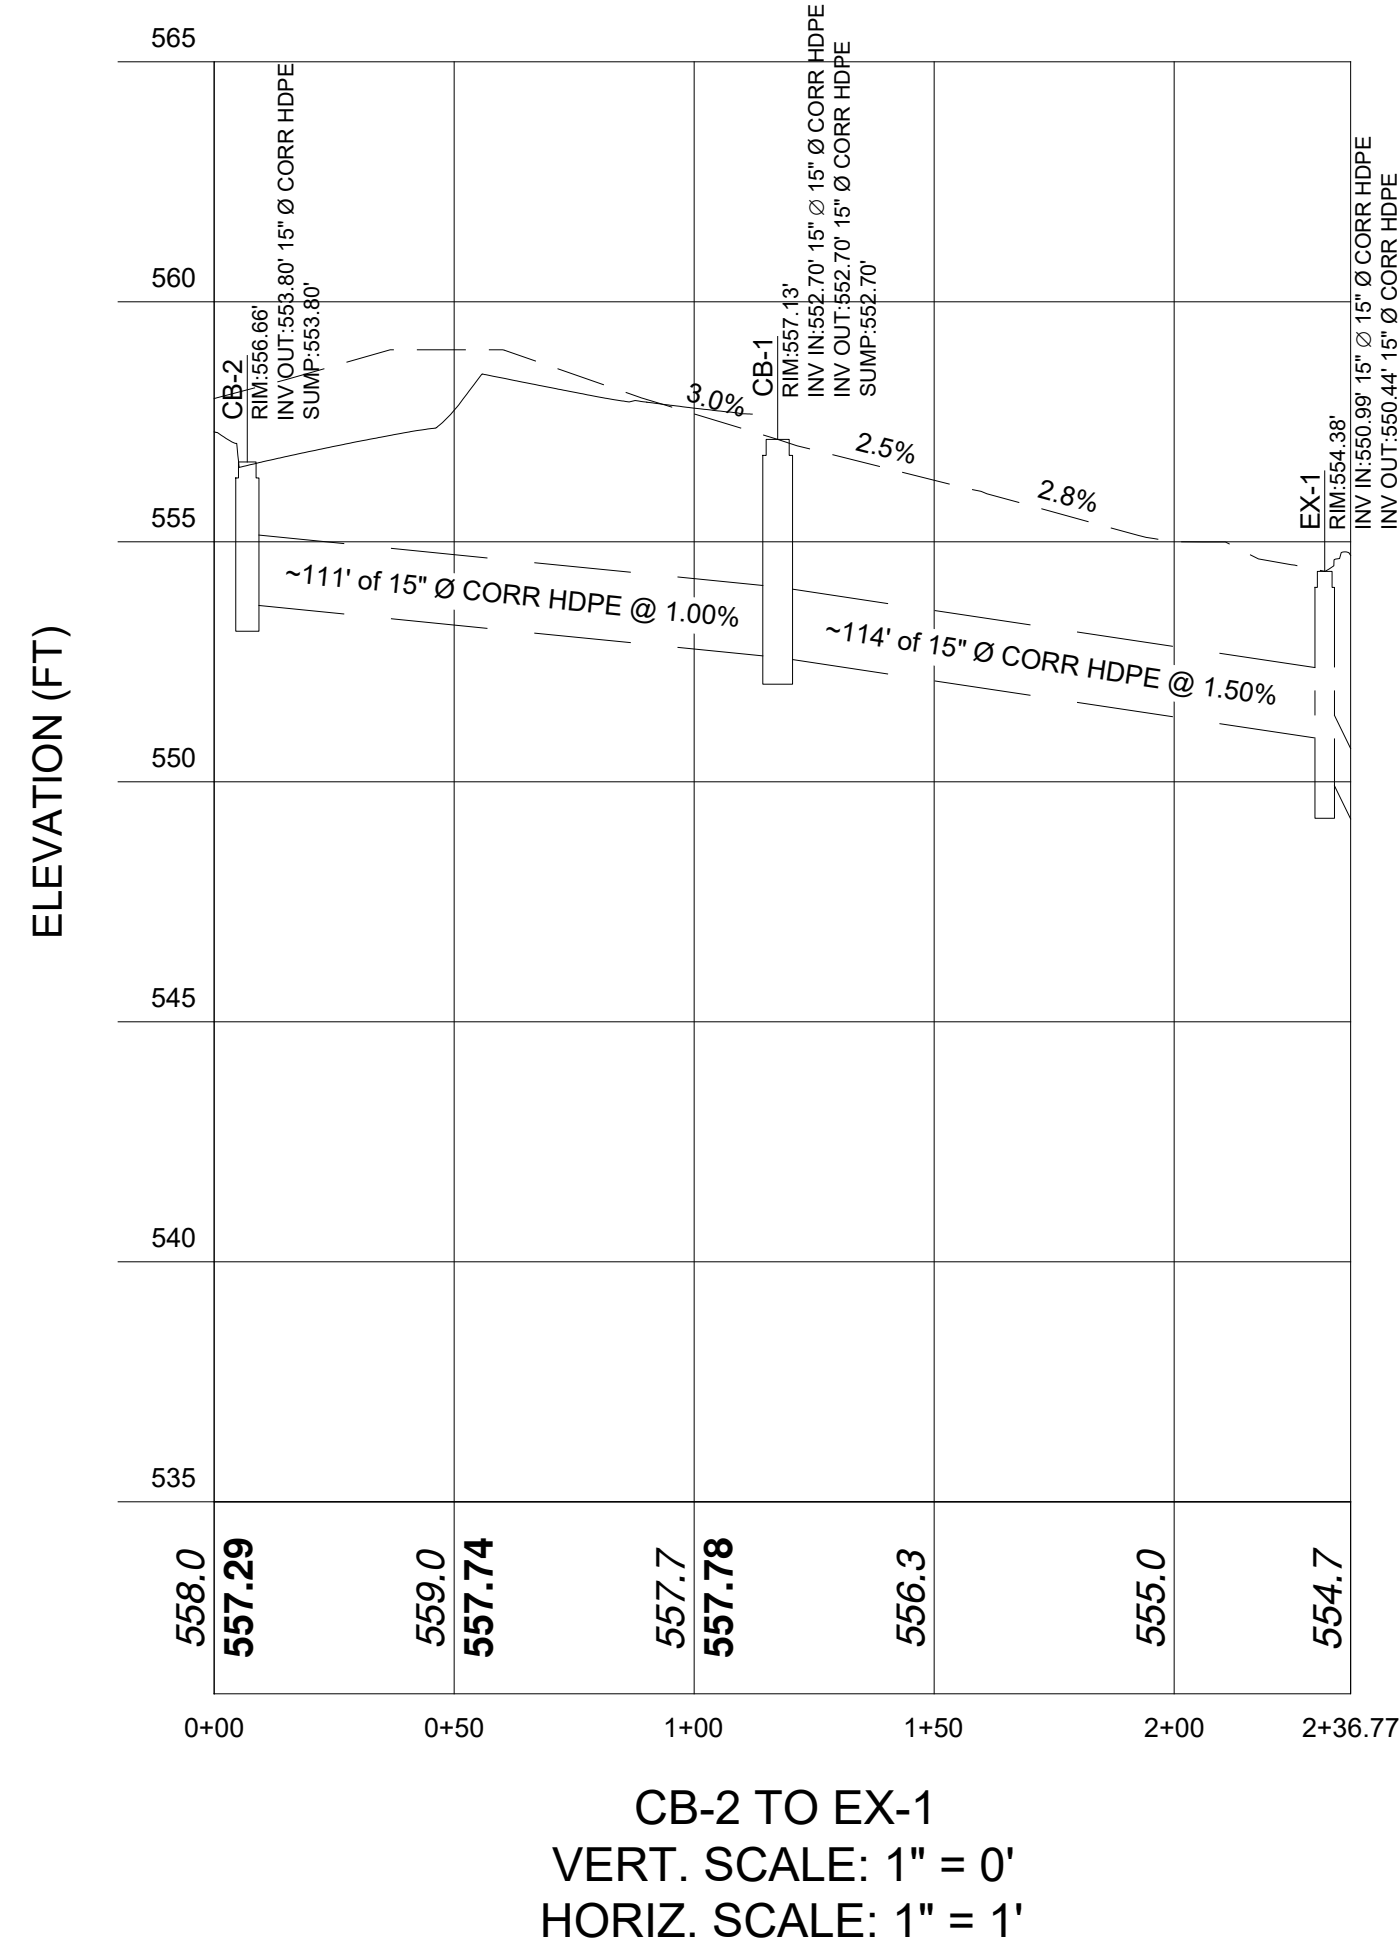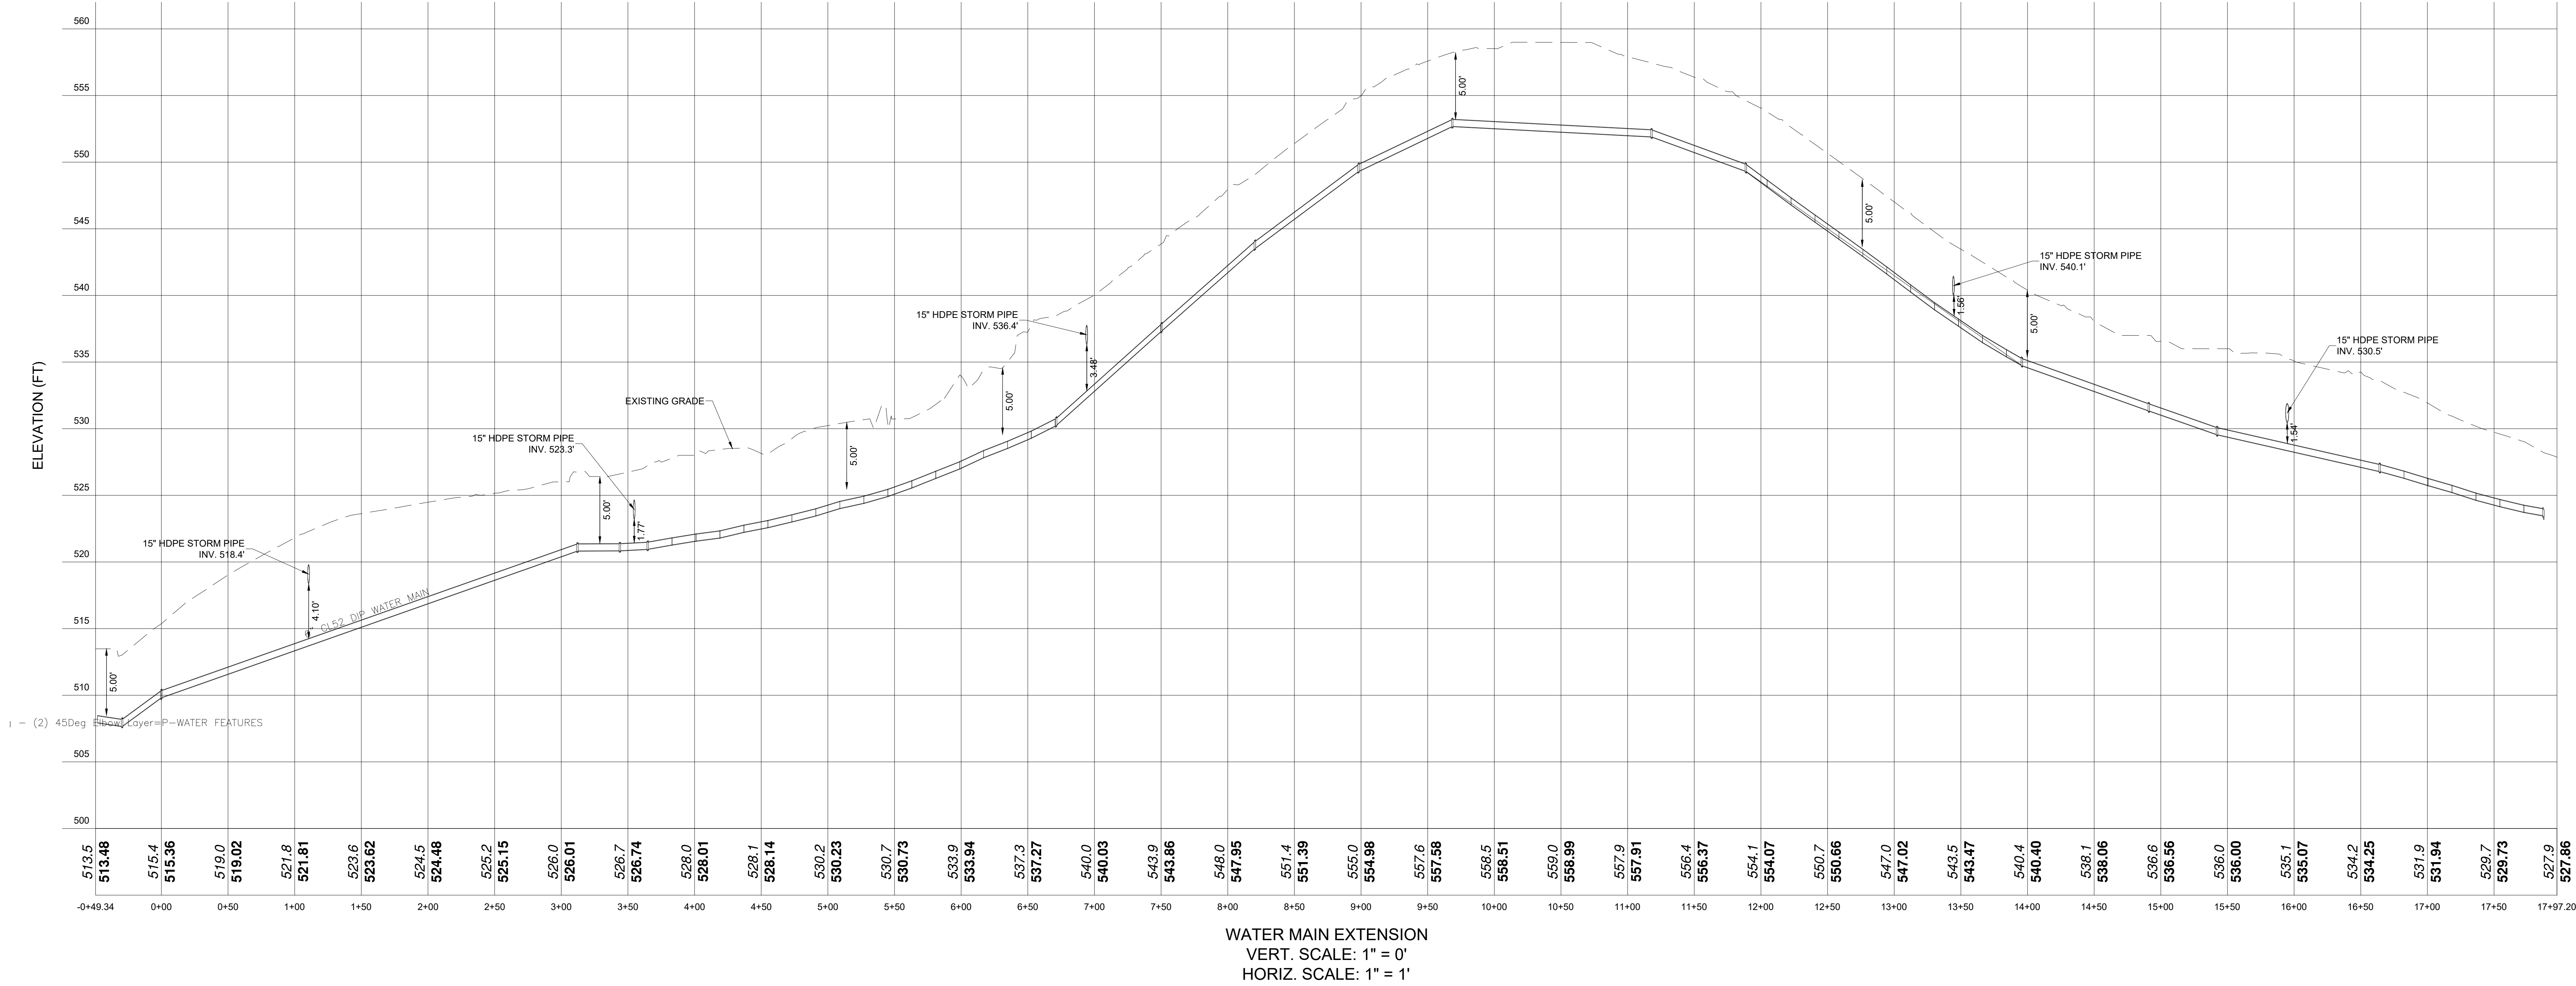

SCALE: 1"=40'-0"

SAFE Dig
Before You Dig, Drill or Blast!
Call 811
www.diganywhere.com

AMS YORKTOWN ACTIVE ADULT
COMMUNITY
800 EAST MAIN STREET
Westchester County, NY
Town of Yorktown


Sheet
C-105

UTILITY PROFILES


SCALE:
DRAWN BY:
AKM
DATE:
06/18/25

Revisions	No.	Date	Comments

Revisions:
No. Date Comments

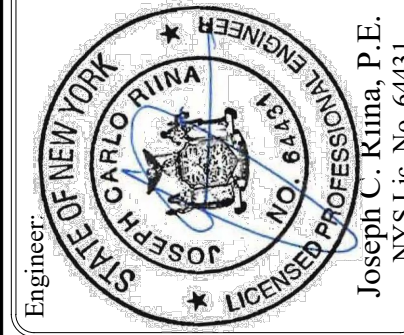



Site Design Consultants
Civil Engineers • Land Planners
251-F Underhill Avenue, Yorktown Heights, NY 10598
(914) 962-4482 • Fax: (914) 962-7386
www.sitedesignconsultants.com

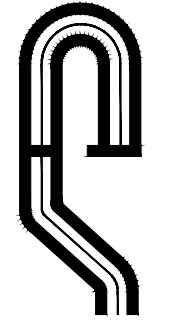


PROJECT # 21-18
CITY OF YORKTOWN
800 EAST MAIN STREET
YORKTOWN, NY 10598
DATE: 06/18/25
DRAWN BY: AKM
SCALE: 1"=40'-0"

TREE NO.	SIZE	SPECIES	CONDITION	TREE NO.	SIZE	SPECIES	CONDITION	TREE NO.	SIZE	SPECIES	CONDITION	TREE NO.	SIZE	SPECIES	CONDITION	TREE NO.	SIZE	SPECIES	CONDITION	TREE NO.	SIZE	SPECIES	CONDITION
3000	8	PEAR	ALIVE	3164	8	PINE	ALIVE	3426	12	MAPLE	ALIVE	3590	18	OK	ALIVE	3754	24	HICKORY	ALIVE	4163	12	BEECH	ALIVE
3001	8	PEAR	ALIVE	3165	8	PINE	ALIVE	3427	32	OK	ALIVE	3591	8	BEECH	ALIVE	3755	12	MAPLE	ALIVE	4164	12	HICKORY	ALIVE
3002	8	PEAR	ALIVE	3166	8	PINE	ALIVE	3428	28	OK	ALIVE	3592	8	HICKORY	ALIVE	3756	8	MAPLE	ALIVE	4165	24	OK	ALIVE
3003	8	PEAR	ALIVE	3167	8	PINE	ALIVE	3429	8	MAPLE	ALIVE	3593	32	OK	ALIVE	3757	12	MAPLE	ALIVE	4166	12	MAPLE	ALIVE
3004	8	PEAR	ALIVE	3168	8	PINE	ALIVE	3430	36	OK	ALIVE	3594	10	HICKORY	ALIVE	3758	8	MAPLE	ALIVE	4167	12	MAPLE	ALIVE
3005	8	PEAR	ALIVE	3169	8	MAPLE	ALIVE	3431	10	MAPLE	ALIVE	3595	10	MAPLE	ALIVE	3759	12	MAPLE	ALIVE	4168	12	MAPLE	ALIVE
3006	8	PEAR	ALIVE	3170	8	PINE	ALIVE	3432	10	MAPLE	ALIVE	3596	12	HICKORY	ALIVE	3760	12	BEECH	ALIVE	4169	12	MAPLE	ALIVE
3007	8	PEAR	ALIVE	3171	12	MAPLE	ALIVE	3433	32	OK	ALIVE	3597	32	OK	ALIVE	3761	8	MAPLE	ALIVE	4170	12	SPRUCE	ALIVE
3008	10	MAPLE	ALIVE	3172	8	MAPLE	ALIVE	3434	8	MAPLE	ALIVE	3598	15	HICKORY	ALIVE	3762	24	OK	ALIVE	4171	12	SPRUCE	ALIVE
3009	10	MAPLE	ALIVE	3173	8	BIRCH	ALIVE	3435	8	MAPLE	ALIVE	3599	8	MAPLE	ALIVE	3763	18	OK	ALIVE	4172	12	SPRUCE	ALIVE
3010	10	MAPLE	ALIVE	3174	8	BIRCH	ALIVE	3436	12	HICKORY (TWIN)	ALIVE	3600	12	MAPLE	ALIVE	3764	8	MAPLE	ALIVE	4173	12	MAPLE	ALIVE
3011	10	MAPLE	ALIVE	3175	8	BIRCH	ALIVE	3437	12	BEECH	ALIVE	3601	32	OK	ALIVE	3765	10	BEECH	ALIVE	4174	12	PINE	ALIVE
3012	10	MAPLE	ALIVE	3176	18	HICKORY	ALIVE	3438	32	OK	ALIVE	3602	8	BEECH	ALIVE	3766	8	BEECH	ALIVE	4175	12	PINE	ALIVE
3013	10	MAPLE	ALIVE	3177	12	OK	ALIVE	3439	28	OK	ALIVE	3603	10	HICKORY	ALIVE	3767	8	MAPLE	ALIVE	4176	10	PINE	ALIVE
3014	8	PEAR	ALIVE	3178	15	OK	ALIVE	3440	8	BIRCH	ALIVE	3604	8	HICKORY	ALIVE	3768	8	BEECH	DISEASED	4177	12	HICKORY	ALIVE
3015	8	PEAR	ALIVE	3179	10	BEECH	ALIVE	3441	12	HICKORY	ALIVE	3605	21	HICKORY	ALIVE	3769	15	BEECH	ALIVE	4178	15	PINE	ALIVE
3016	8	PEAR	ALIVE	3180	12	BEECH	DISEASED	3442	18	OK	ALIVE	3606	15	OK	ALIVE	3770	15	BEECH	ALIVE	4179	21	OK	ALIVE
3017	8	PEAR	ALIVE	3181	15	BEECH	ALIVE	3443	12	UNKNOWN	DEAD	3607	18	BEECH	ALIVE	3771	12	BEECH	ALIVE	4180	18	OK	ALIVE
3018	12	ELM	DISEASED	3182	12	BEECH	ALIVE	3444	12	BEECH	ALIVE	3608	8	MAPLE	ALIVE	3772	15	BEECH	ALIVE	4181	18	OK	ALIVE
3019	12	ELM	DISEASED	3183	10	HICKORY	ALIVE	3445	12	OK	ALIVE	3609	12	OK	ALIVE	3773	15	BEECH	ALIVE	4182	12	MAPLE	ALIVE
3020	12	ELM	DISEASED	3184	12	BEECH	ALIVE	3446	12	BEECH	ALIVE	3610	8	MAPLE	ALIVE	3774	8	MAPLE	ALIVE	4183	18	OK	ALIVE
3021	8	MAPLE	ALIVE	3185	10	BEECH	ALIVE	3447	15	BEECH	ALIVE	3611	18	OK	ALIVE	3775	12	BEECH	ALIVE	4184	15	OK	ALIVE
3022	8	ELM	ALIVE	3186	15	OK	ALIVE	3448	28	OK	ALIVE	3612	8	HICKORY	ALIVE	3776	12	BEECH	ALIVE	4185	10	BEECH	ALIVE
3023	28	OK	ALIVE	3187	15	BEECH	OK	3449	18	ASH	ALIVE	3613	8	OK	ALIVE	3777	12	BEECH	ALIVE	4186	8	HICKORY	ALIVE
3024	8	SYCAMORE	ALIVE	3188	12	BEECH	DISEASED	3450	12	MAPLE	ALIVE	3614	8	MAPLE	ALIVE	3778	12	OK	ALIVE	4187	12	MAPLE	ALIVE
3025	8	SYCAMORE	ALIVE	3189	15	BEECH	ALIVE	3451	12	HICKORY	ALIVE	3615	24	OK	ALIVE	3779	18	OK	ALIVE	4188	15	HICKORY	ALIVE
3026	12	TREE OF HEAVEN	ALIVE	3190	15	BEECH	ALIVE	3452	8	MAPLE	ALIVE	3616	10	BIRCH	ALIVE	3780	8	MAPLE	ALIVE	4189	12	OK	ALIVE
3027	8	COTTONWOOD	ALIVE	3191	8	OK	ALIVE	3453	10	UNKNOWN	DEAD	3617	24	OK	ALIVE	3781	12	BEECH	ALIVE	4190	12	MAPLE	ALIVE
3028	8	WALNUT	ALIVE	3192	8	OK	ALIVE	3454	8	MAPLE	ALIVE	3618	28	OK	ALIVE	3782	12	BEECH	DISEASED	4191	15	HICKORY	ALIVE
3029	8	LOCUST (TWIN)	ALIVE	3193	8	OK	ALIVE	3455	12	TWIN	ALIVE	3619	32	OK	ALIVE	3783	21	OK	ALIVE	4192	12	MAPLE	ALIVE
3030	28	COTTONWOOD	ALIVE	3194	28	OK	ALIVE	3456	12	BEECH	DEAD	3620	28	OK	ALIVE	3784	15	BEECH	ALIVE	4193	12	HICKORY	ALIVE
3031	8	PINE	ALIVE	3195	15	LOCUST	ALIVE	3457	8	BEECH	ALIVE	3621	28	OK	ALIVE	3785	12	OK	ALIVE	4194	12	MAPLE	ALIVE
3032	8	PINE	ALIVE	3196	8	DOGWOOD	ALIVE	3458	10	UNKNOWN	ALIVE	3622	28	OK	ALIVE	3786	10	BEECH	ALIVE	4195	12	MAPLE	ALIVE
3033	8	MAPLE	ALIVE	3197	24	MAPLE	ALIVE	3459	12	MAPLE	ALIVE	3623	18	HICKORY	ALIVE	3787	21	OK	ALIVE	4196	28	BIRCH (TWIN)	ALIVE
3034	8	PINE	ALIVE	3198	18	MAPLE	ALIVE	3460	12	HICKORY	ALIVE	3624	18	OK	ALIVE	3788	18	MAPLE	ALIVE	4197	15	MAPLE	ALIVE
3035	8	PINE	ALIVE	3199	21	OK	DISEASED	3461	15	HICKORY	ALIVE	3625	12	HICKORY	ALIVE	3789	12	UNKNOWN	DEAD	4198	40	MAPLE (TRIPLE)	ALIVE
3036	8	PINE	ALIVE	3200	10	OK	DEAD	3462	12	UNKNOWN	DEAD	3626	12	ALIVE	ALIVE	3790	15	MAPLE	ALIVE	4199	12	HICKORY	ALIVE
3037	8	PINE	ALIVE	3201	10	MAPLE	ALIVE	3463	12	HICKORY	ALIVE	3627	8	HICKORY	ALIVE	3791	15	MAPLE	ALIVE	4200	18	HICKORY	ALIVE
3038	12	MAPLE	ALIVE	3202	12	OK	ALIVE	3464	12	HICKORY	ALIVE	3628	8	HICKORY	ALIVE	3792	12	BEECH	ALIVE	4201	15	PINE	ALIVE
3039	18	ELM	ALIVE	3203	12	TULIP	ALIVE	3465	12	WALNUT	ALIVE	3629	8	HICKORY	ALIVE	3793	12	BEECH	ALIVE	4202	21	HICKORY	ALIVE
3040	8	PINE	ALIVE	3204	12	OK	ALIVE	3466	8	HICKORY	ALIVE	3630	8	SPRUCE	ALIVE	3794	10	SPRUCE	ALIVE	4203	12	MAPLE	ALIVE
3041	15	ELM	ALIVE	3205	12	BIRCH	ALIVE	3467	15	HICKORY	ALIVE	3631	8	SPRUCE	ALIVE	3795	12	BEECH	ALIVE	4204	10	OK	ALIVE
3042	12	POPLAR	DEAD	3206	24	MAPLE	ALIVE	3468	15	HICKORY	ALIVE	3632	8	SPRUCE	ALIVE	3796	12	BEECH	ALIVE	4205	10	OK	ALIVE
3043	12	ELM	ALIVE	3207	18	OK	ALIVE	3469	8	HICKORY	ALIVE	3633	8	SPRUCE	ALIVE	3797	21	HICKORY	ALIVE	4206	10	BIRCH	ALIVE
3044	12	ELM	ALIVE	3208	8	MAPLE	ALIVE	3470	32	HICKORY	ALIVE	3634	8	SPRUCE	ALIVE	3798	12	UNKNOWN	DEAD	4207	8	OK	ALIVE
3045	8	PEAR	ALIVE	3209	12	MAPLE	ALIVE	3471	12	HICKORY	ALIVE	3635	12	SPRUCE	ALIVE	3799	12	BEECH	ALIVE	4208	8	OK	ALIVE
3046	12	PEAR	ALIVE	3210	12	MAPLE (TWIN)	ALIVE	3472	12	BEECH	ALIVE	3636	10	MAPLE	ALIVE	3800	21	HICKORY	ALIVE	4209	10	MAPLE	ALIVE
3047	12	PINE	ALIVE	3211	18	MAPLE	ALIVE	3473	8	HICKORY	ALIVE	3637	8	MAPLE	ALIVE	3801	8	BEECH	ALIVE	4210	18	HICKORY	ALIVE
3048	12	PINE	ALIVE	3212	18	MAPLE	ALIVE	3474	12	HICKORY	ALIVE	3638	10	MAPLE	ALIVE	3802	15	HICKORY	ALIVE	4211	8	MAPLE	ALIVE
3049	12	PINE	ALIVE	3213	21	ASH	ALIVE	3475	8	MAPLE	ALIVE	3639	10	MAPLE	ALIVE	3803	10	MAPLE	ALIVE	4212	15	BEECH	ALIVE
3050	15	PINE	ALIVE	3214	24	OK	ALIVE	3476	12	MAPLE	ALIVE	3640	10	MAPLE	ALIVE	3804	10	UNKNOWN	DEAD	4213	12	OK	ALIVE
3051	15	PINE	ALIVE	3215	15	MAPLE	ALIVE	3477	15	HICKORY	ALIVE	3641	10	MAPLE	ALIVE	3805	8	BEECH	ALIVE	4214	27	OK	ALIVE
3052	8	PINE	ALIVE	3216	8	MAPLE	ALIVE	3478	15	BIRCH	ALIVE	3642	10	MAPLE	ALIVE	3806	8	BEECH	ALIVE	4215	32	OK	ALIVE
3053	8	SPRUCE (TWIN)	DEAD	3217	15	MAPLE	ALIVE	3479	15	HICKORY	ALIVE	3643	10	MAPLE	ALIVE	3807	8	BEECH	ALIVE	4216	12	SPRUCE	ALIVE
3054	12	ELM	ALIVE	3218	15	MAPLE	ALIVE	3480	8	BEECH	ALIVE	3644	8	MAPLE	ALIVE	3808	8	MAPLE	ALIVE	4217	12	SPRUCE	ALIVE
3055	10	BASSWOOD	ALIVE	3219	10	MAPLE	ALIVE	3481	8	MAPLE	ALIVE	3645	8	MAPLE	ALIVE	3809	12	HICKORY	ALIVE	4218	12	SPRUCE	ALIVE
3056	10	BASSWOOD	ALIVE	3220	21	OK	ALIVE	3482	8	BEECH	ALIVE	3646	8	MAPLE	ALIVE	3810	15	HICKORY	ALIVE	4219	18	OK	ALIVE
3057	10	BASSWOOD	ALIVE	3221	24	OK	ALIVE	3483	12	UNKNOWN	DEAD	3647	8	MAPLE	ALIVE	3811	12	BEECH	ALIVE	4220	12	HICKORY	ALIVE
3058	12	PEAR	ALIVE	3222	21	OK	ALIVE	3484	8	BEECH	ALIVE	3648	8	MAPLE	ALIVE	3812	12	MAPLE	ALIVE	4221	12	OK	ALIVE
3059	8	PEAR	ALIVE	3223	28	OK	ALIVE	3485	24	HICKORY	ALIVE	3649	8	MAPLE	ALIVE	3813	18	HICKORY	ALIVE	4222	12	MAPLE	ALIVE
3060	8	PEAR	ALIVE	3224	18	MAPLE	ALIVE	3486	12	SYCAMORE	ALIVE	3650	8	MAPLE	ALIVE	3814	32	MAPLE (TWIN)	ALIVE	4223	32	POPLAR	ALIVE
3061	12	BIRCH	ALIVE	3225	12	MAPLE	ALIVE	3487	12	POLAR	ALIVE	3651	8	PEAR	ALIVE	3815	12	BEECH	ALIVE	4224	18	BEECH	ALIVE
3062	8	PEAR	ALIVE	3226	24	OK	ALIVE	3488	8	MAPLE	ALIVE	3652	8	PEAR	ALIVE	3816	15	BEECH	ALIVE	4225	18	MAPLE	ALIVE
3063	8	PEAR	ALIVE	3227	18	OK	ALIVE	3489	8	TREE OF HEAVEN	ALIVE	3653	18	MAPLE	ALIVE	3817	12	BEECH	ALIVE	4226	28	POPLAR	ALIVE
3064	8	BIRCH	ALIVE	3228	15	OK	ALIVE	3490	24	OK (TWIN)	ALIVE	3654	10	MAPLE	ALIVE	3818	12	BEECH	ALIVE	4227	28	POPLAR	ALIVE
3065	12	BIRCH	ALIVE	3229	12	MAPLE	ALIVE	3491	24	OK	ALIVE	3655	10	MAPLE	ALIVE	3819	24	OK	ALIVE	4228	18	ASH	ALIVE
3066	12	PEAR	ALIVE	3230	36	OK	ALIVE	3492	24	HICKORY	ALIVE	3656	10	MAPLE	ALIVE	3820	12	MAPLE	ALIVE	4229	18	ASH	ALIVE
3067	12	PEAR	ALIVE	3231	36	OK																	

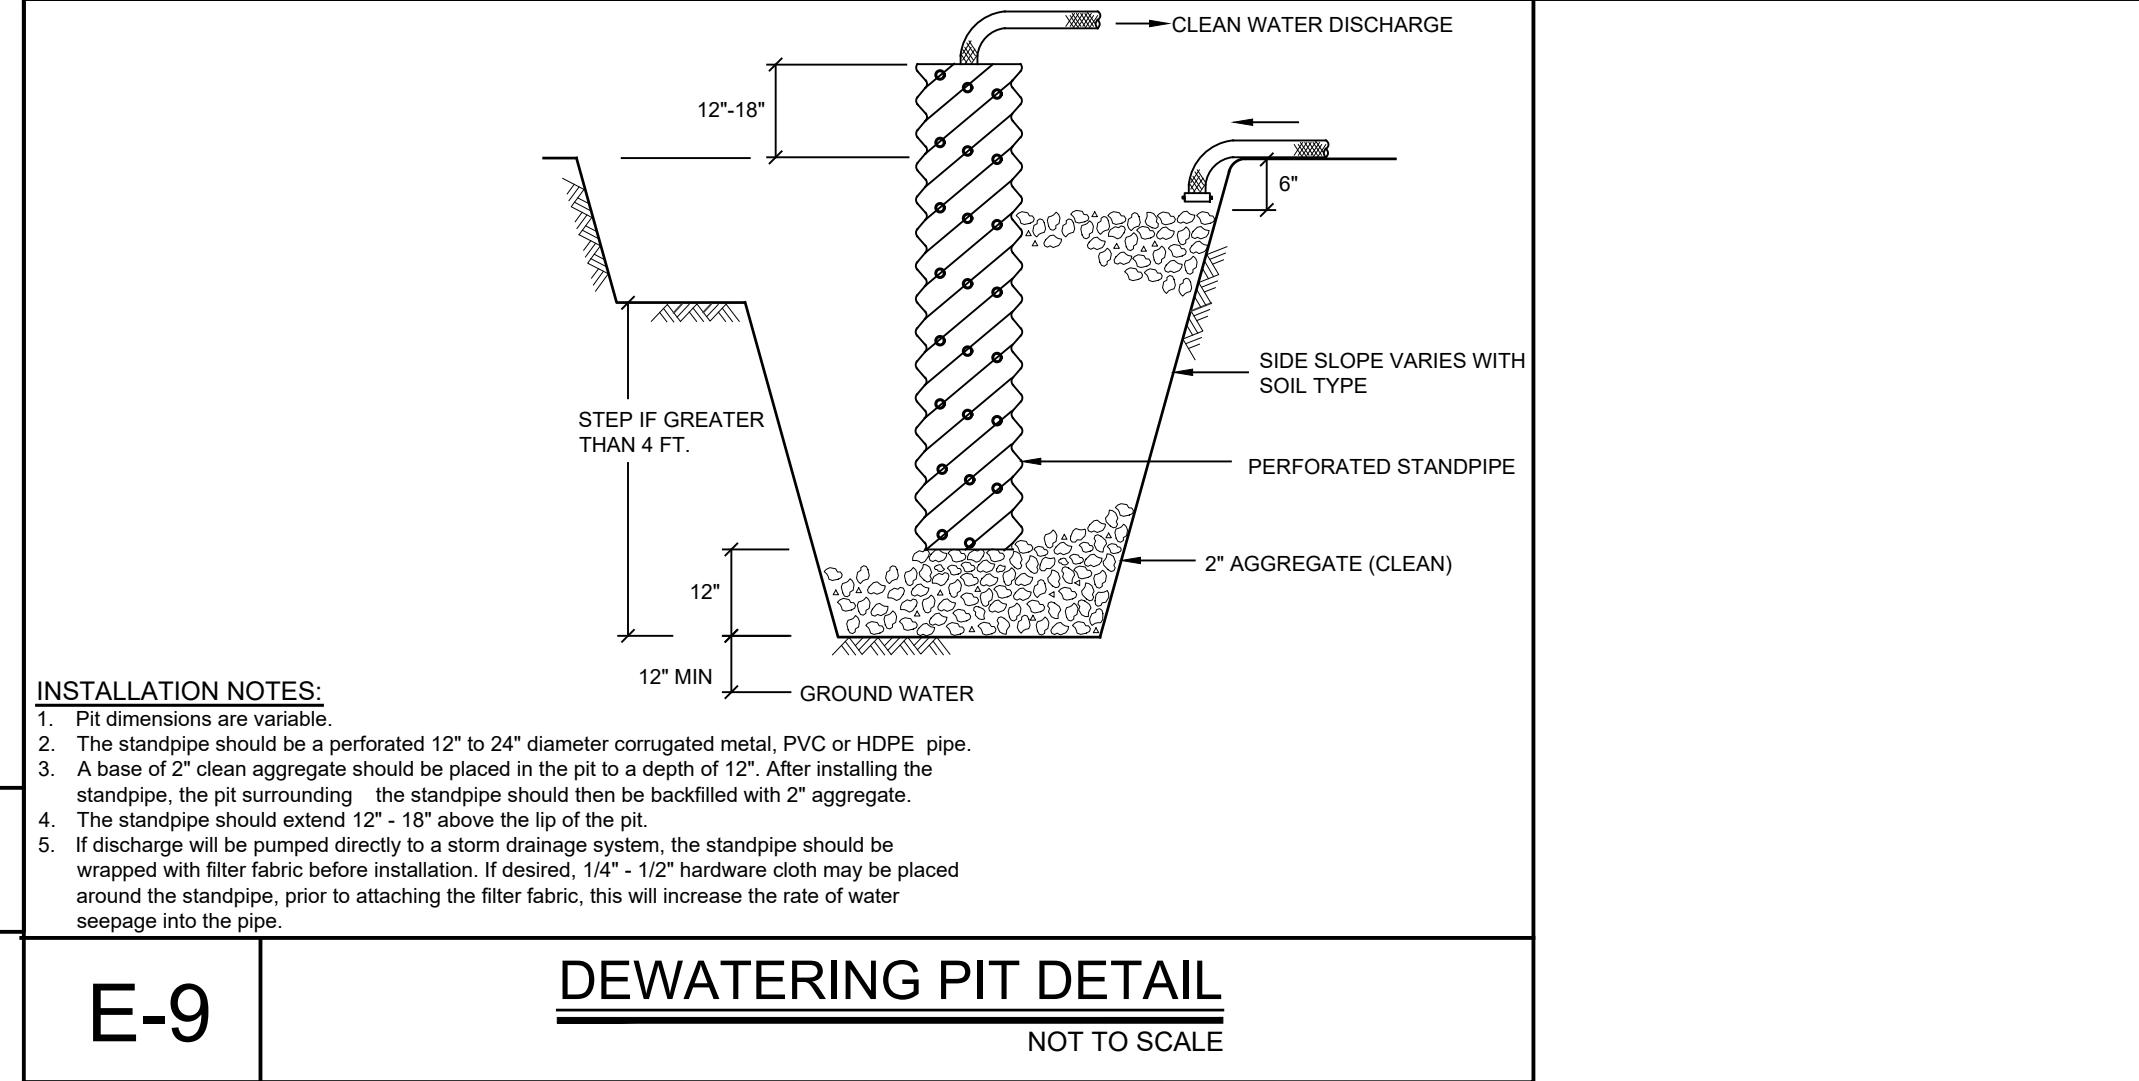


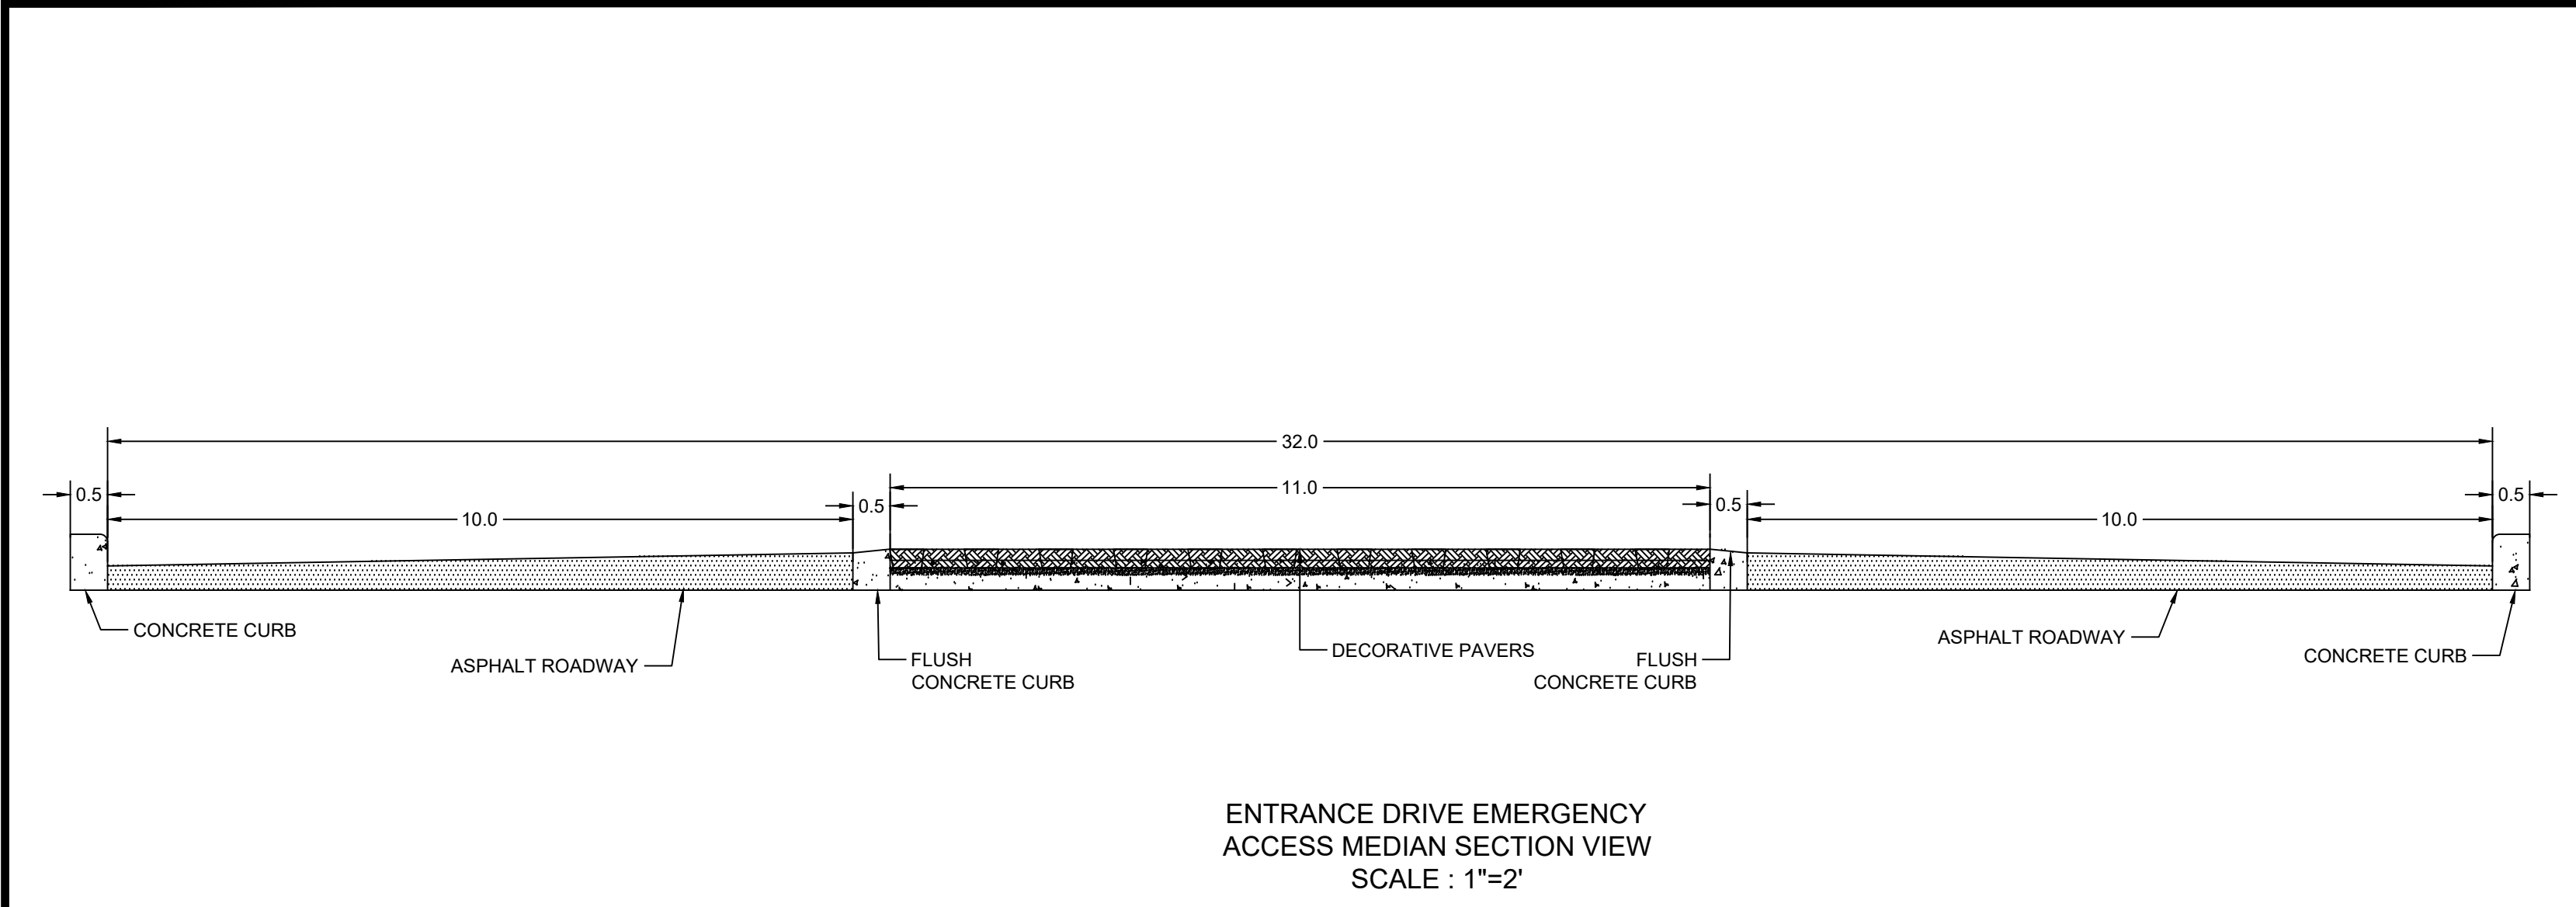

R-1 **ENTRANCE DRIVE SECTION**
SCALE: 1"=2'

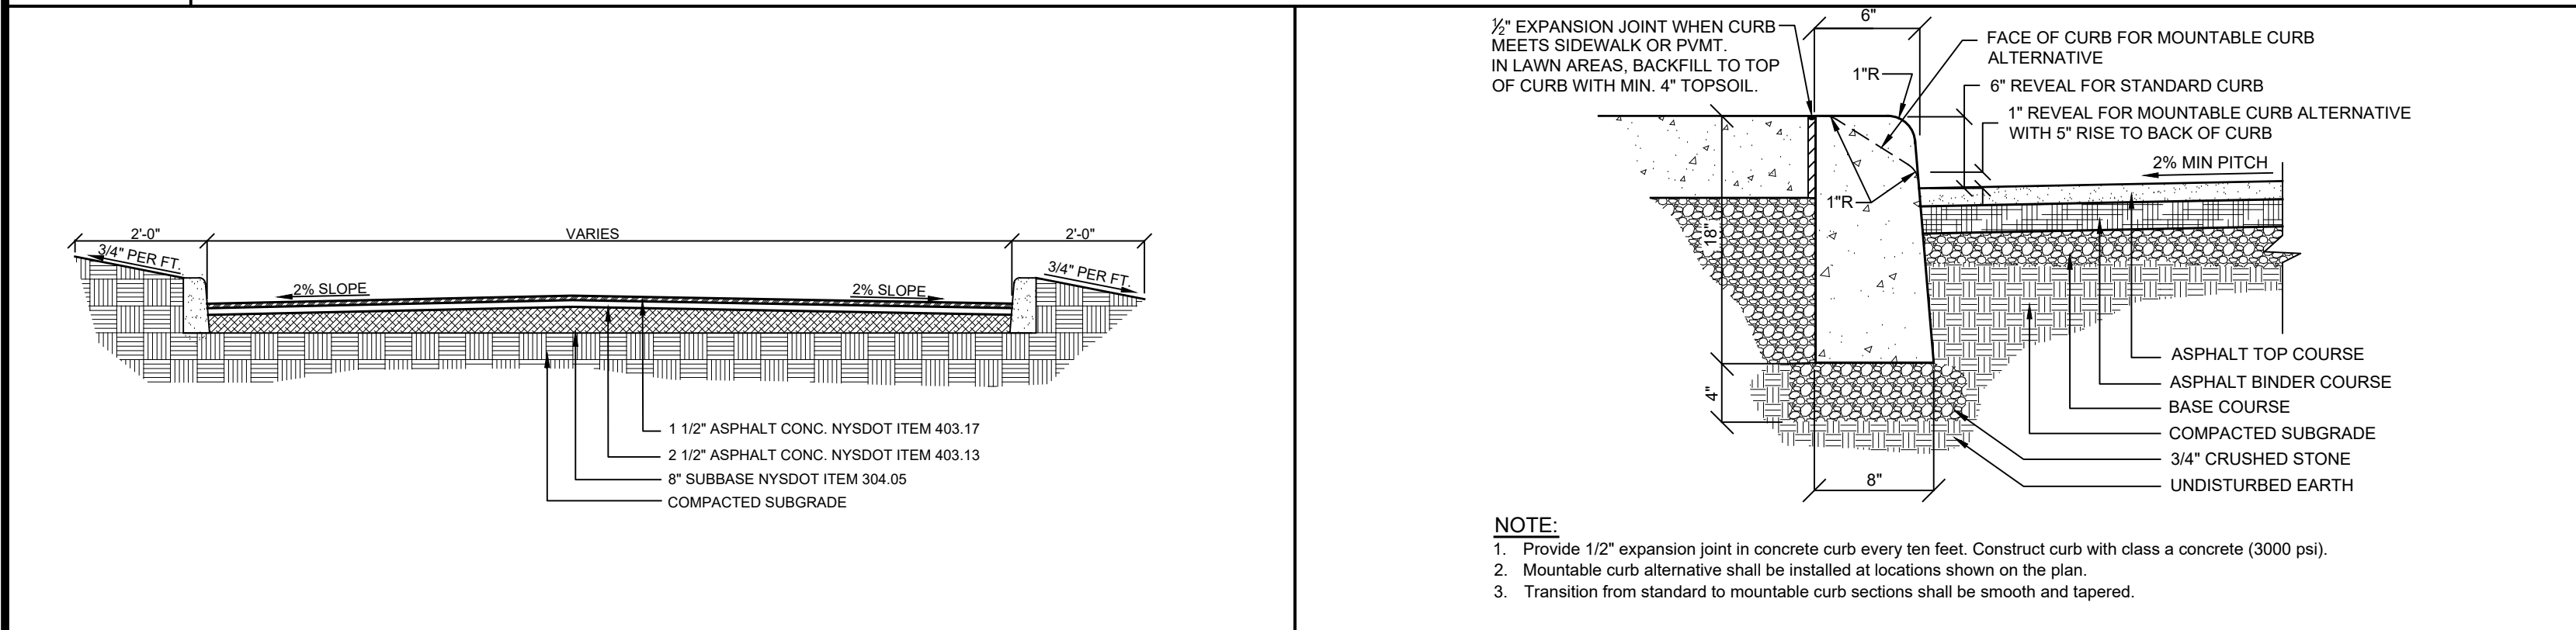


R-2 **TYPICAL DRIVEWAY AND PARKING LOT SECTION**
NOT TO SCALE

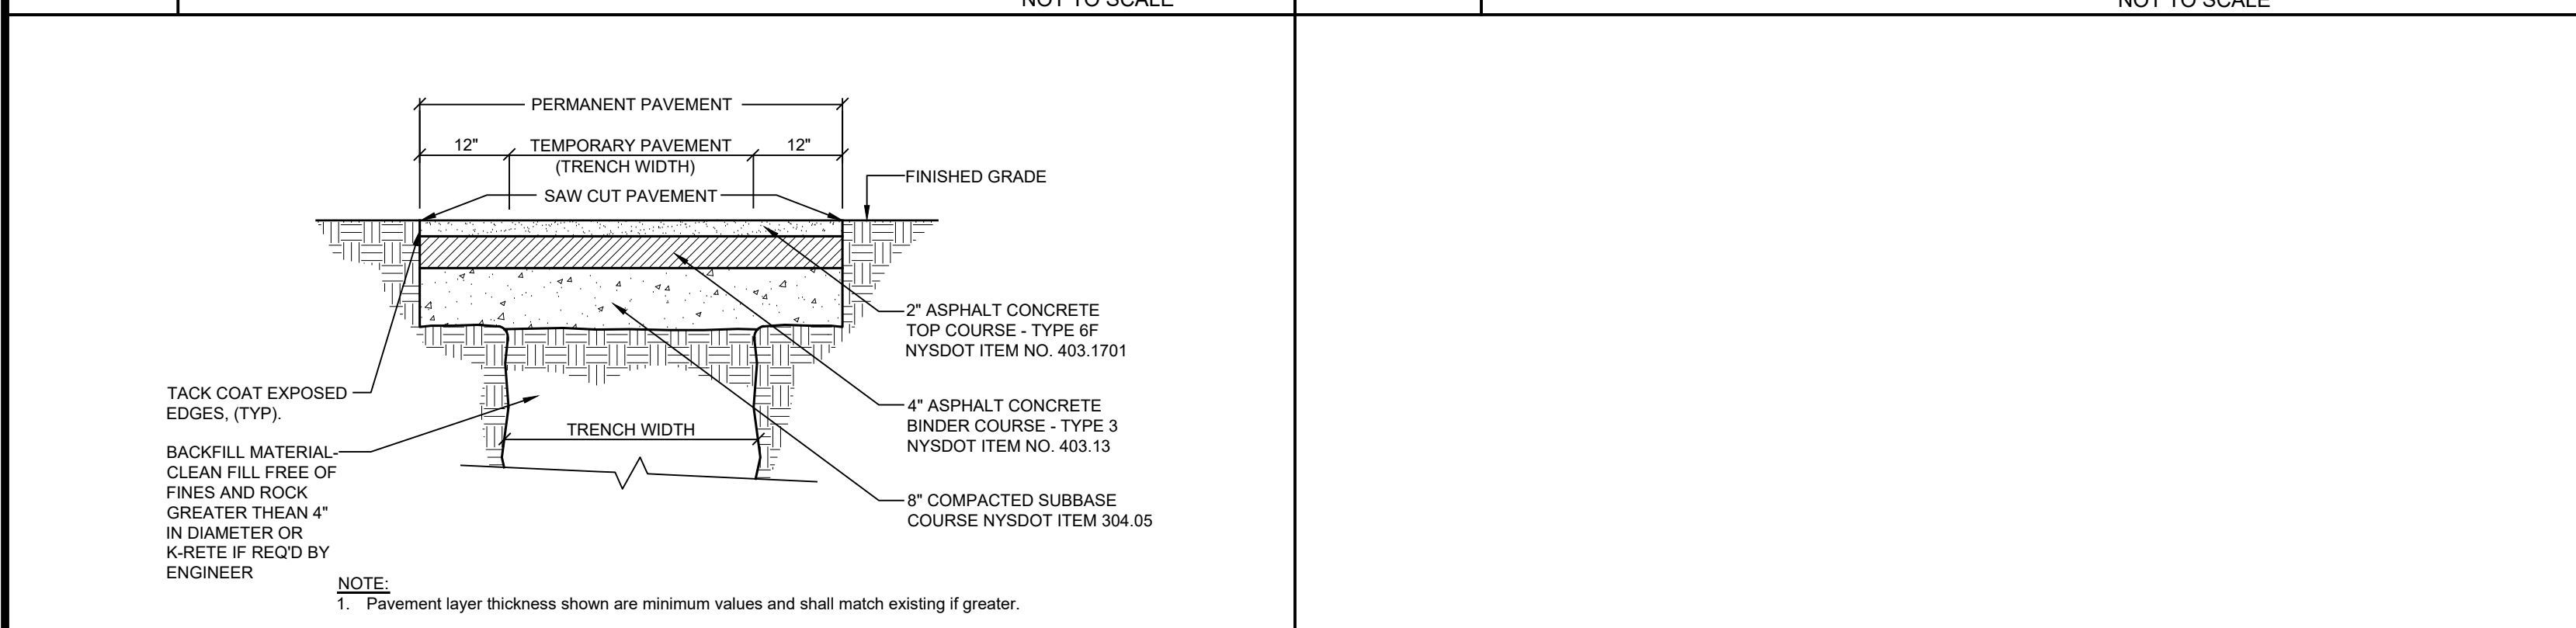


R-3 **STANDARD AND MOUNTABLE CONCRETE CURB DETAIL**
NOT TO SCALE


R-4 **PAVEMENT REPLACEMENT DETAIL**
NOT TO SCALE

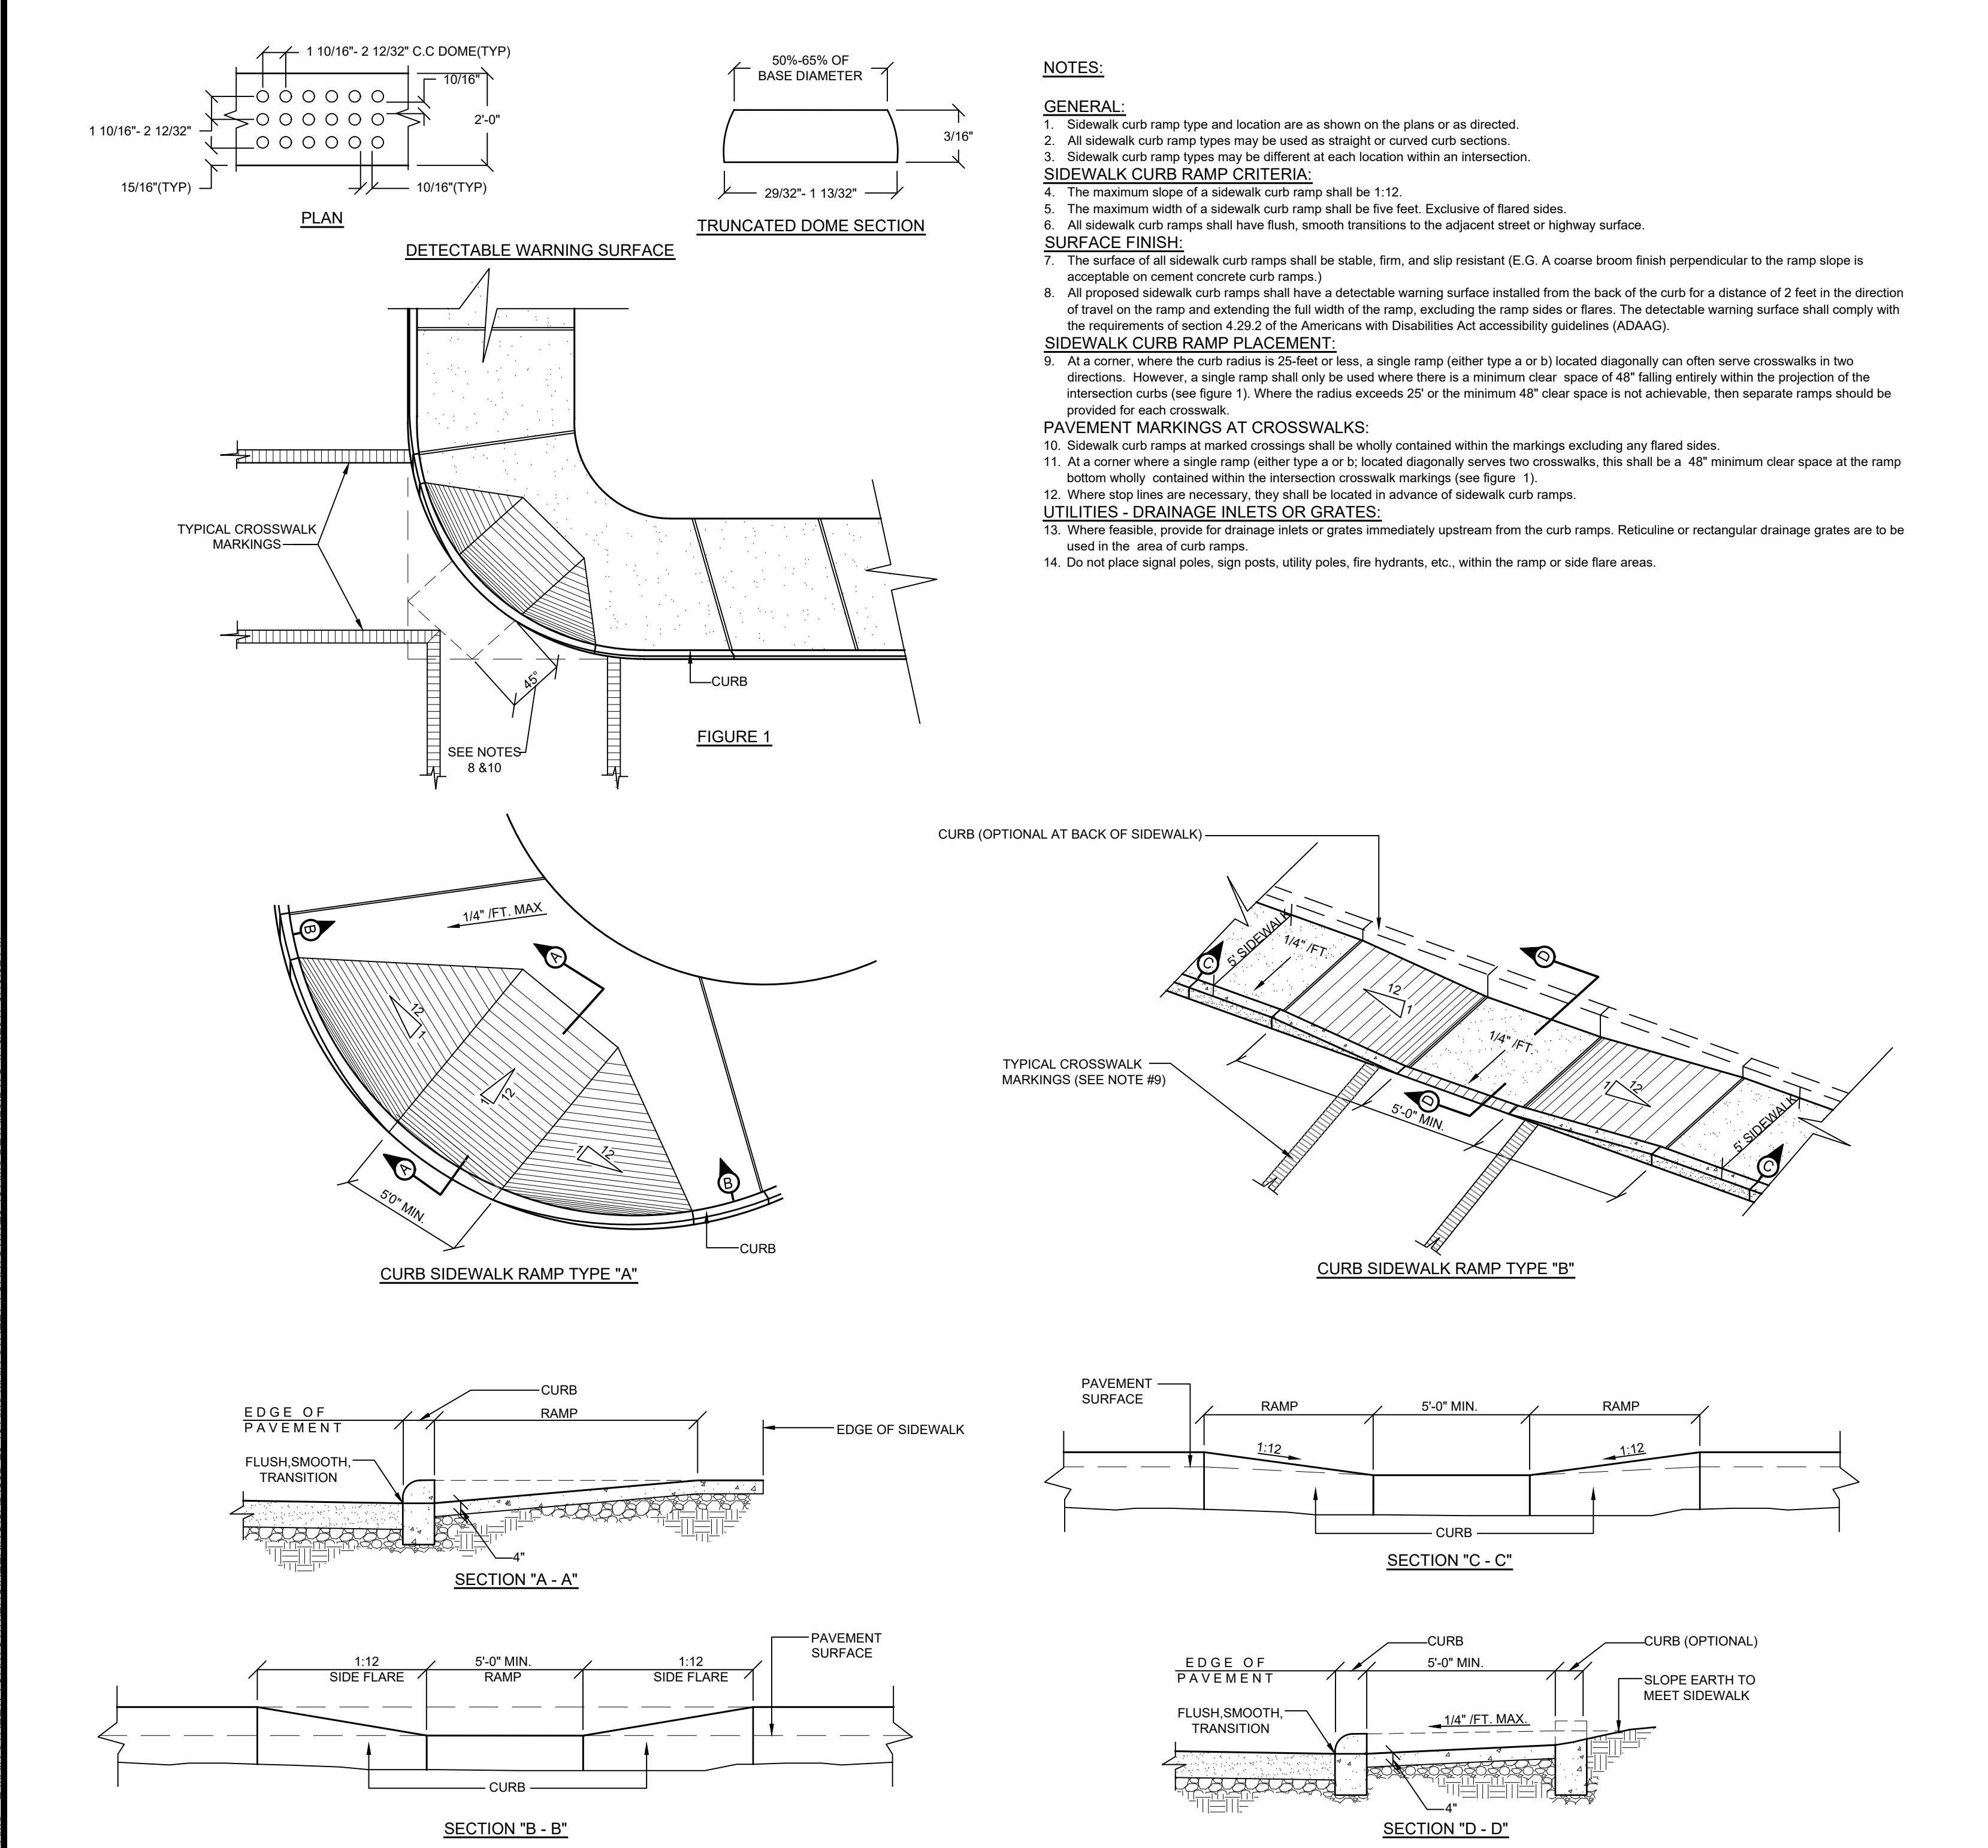


R-6 **SIDEWALK CURB-RAMP DETAIL**
NOT TO SCALE

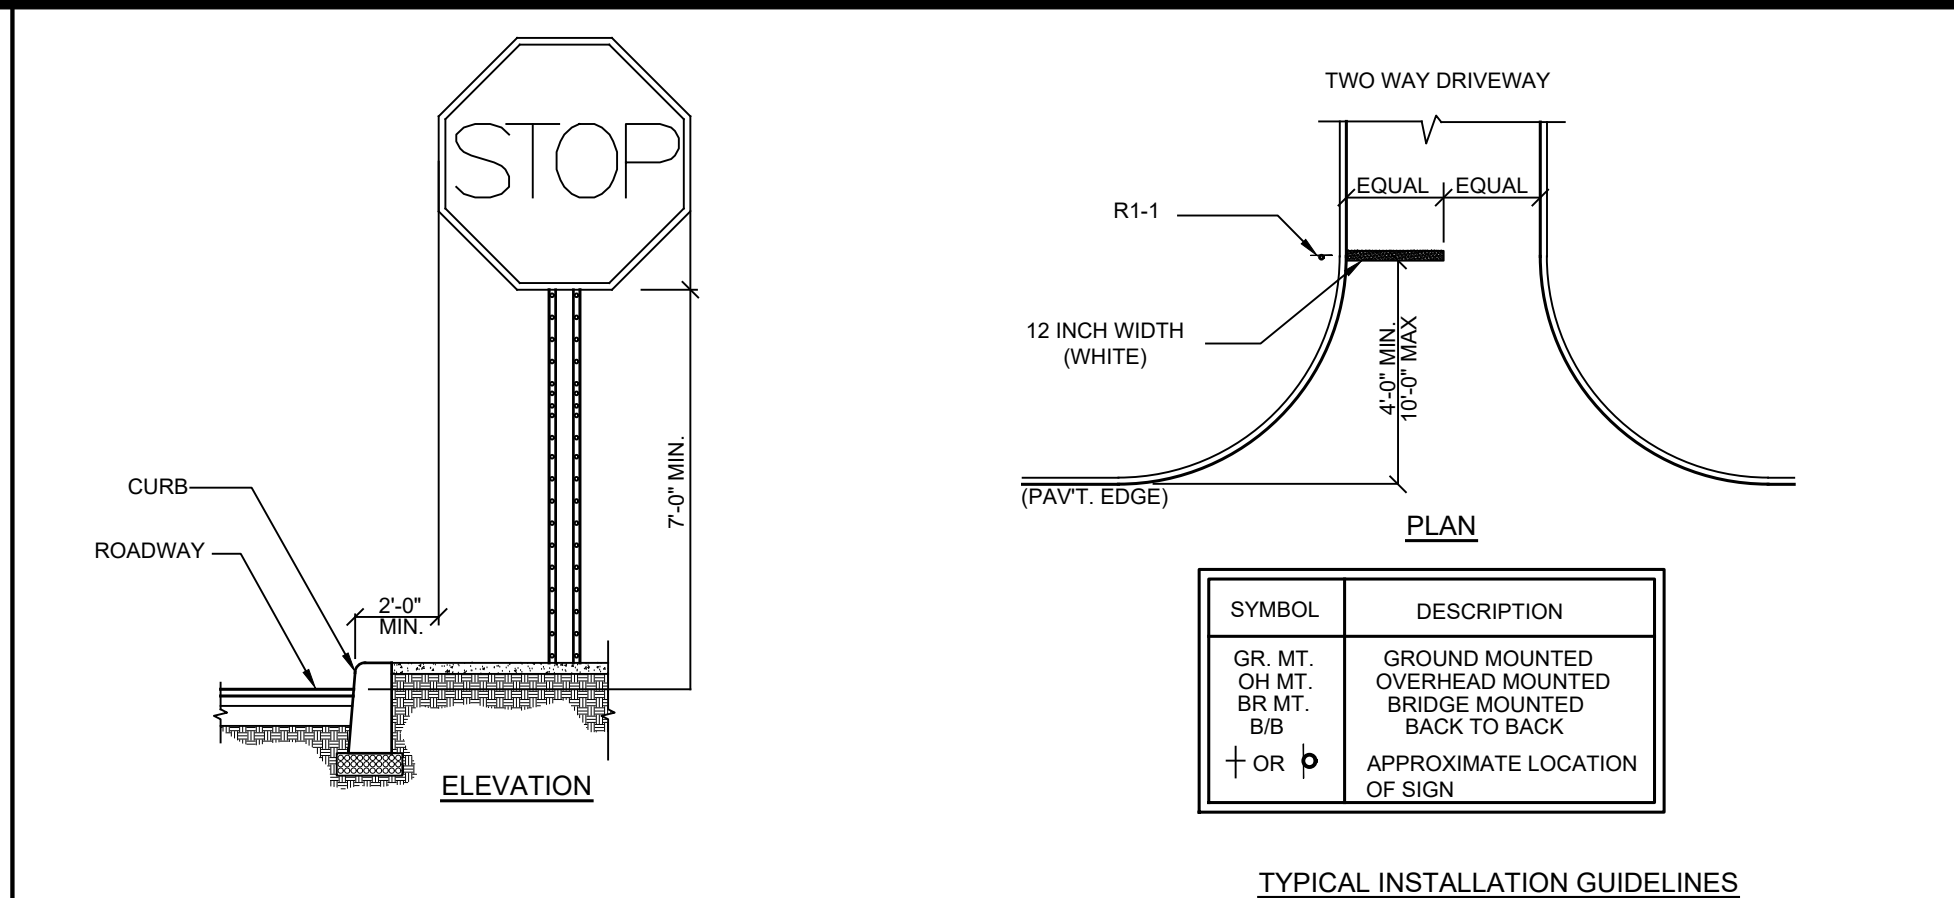


R-7 **TRAFFIC SIGN DETAIL**
NOT TO SCALE

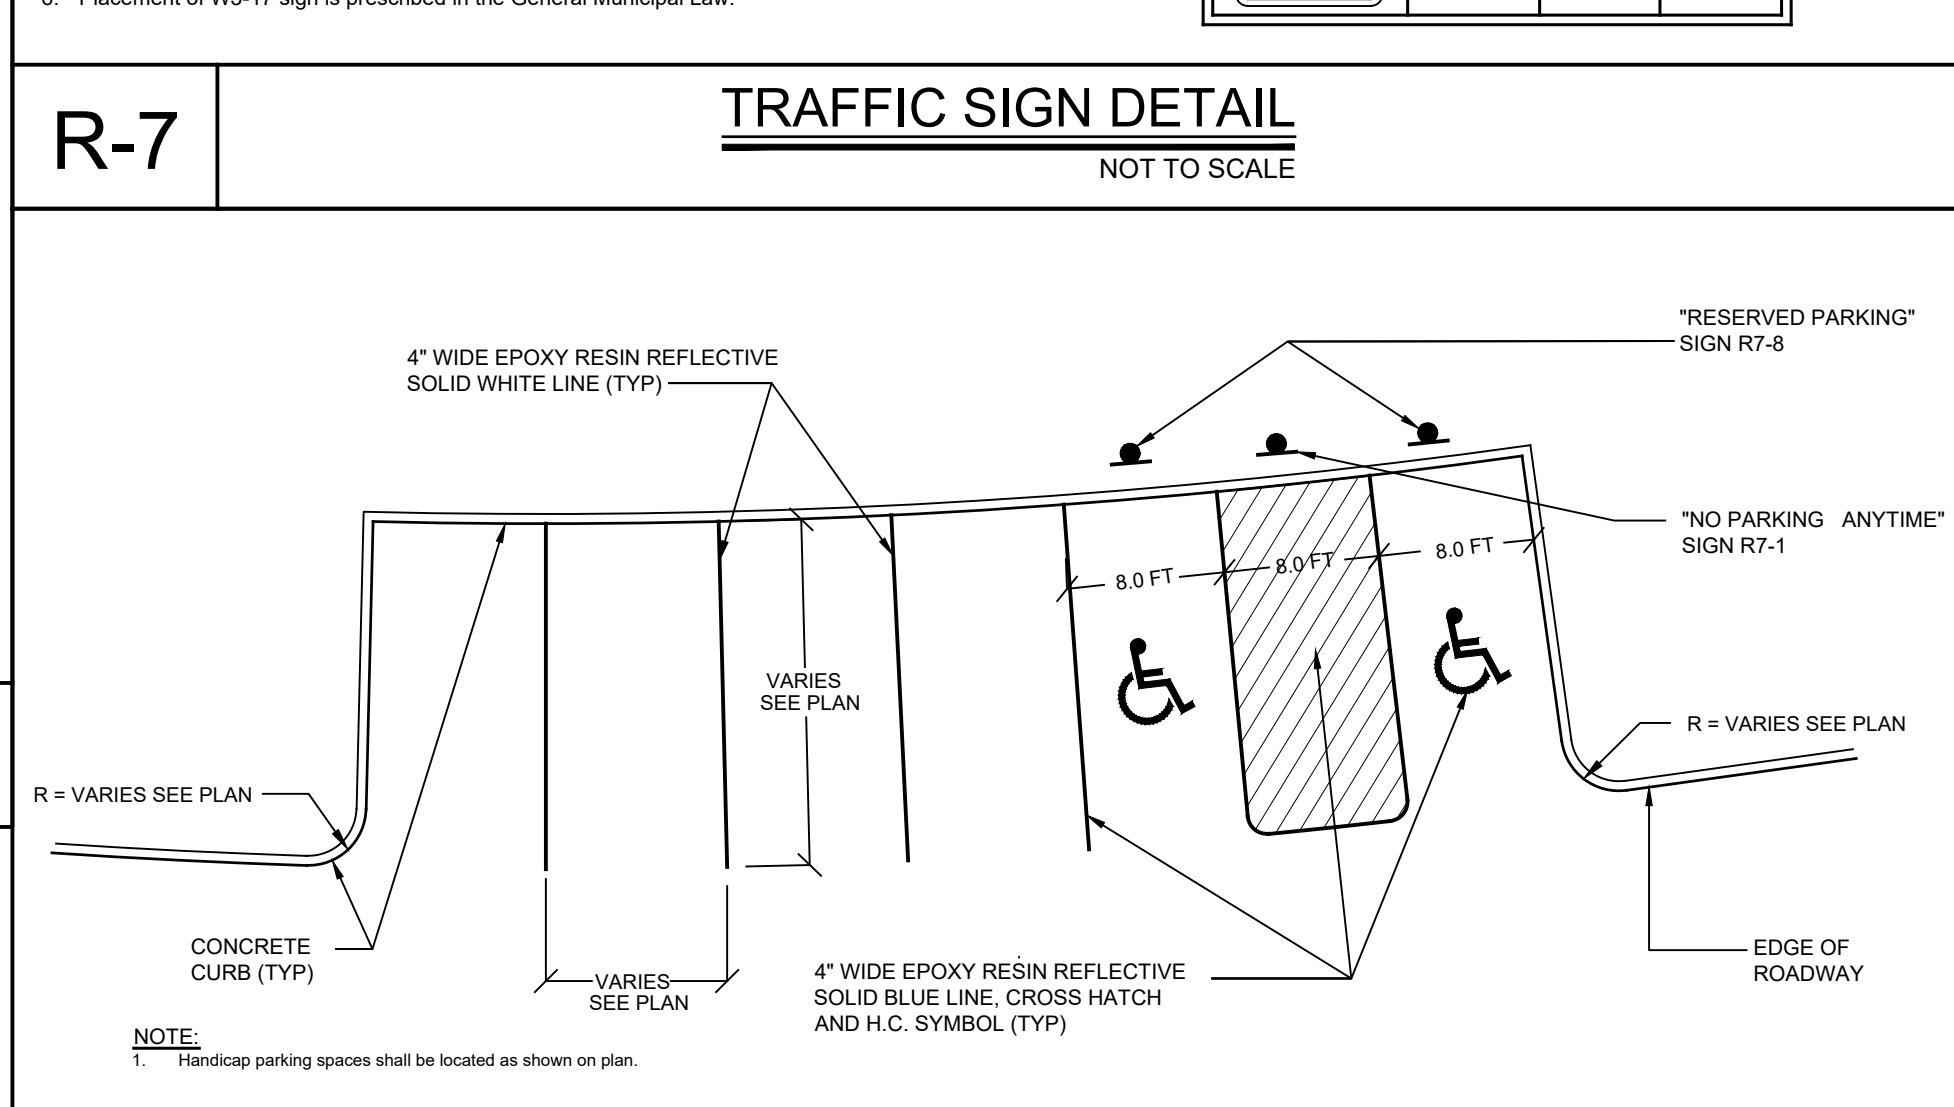


R-8 **TYPICAL PARKING STALL LAYOUT**
NOT TO SCALE

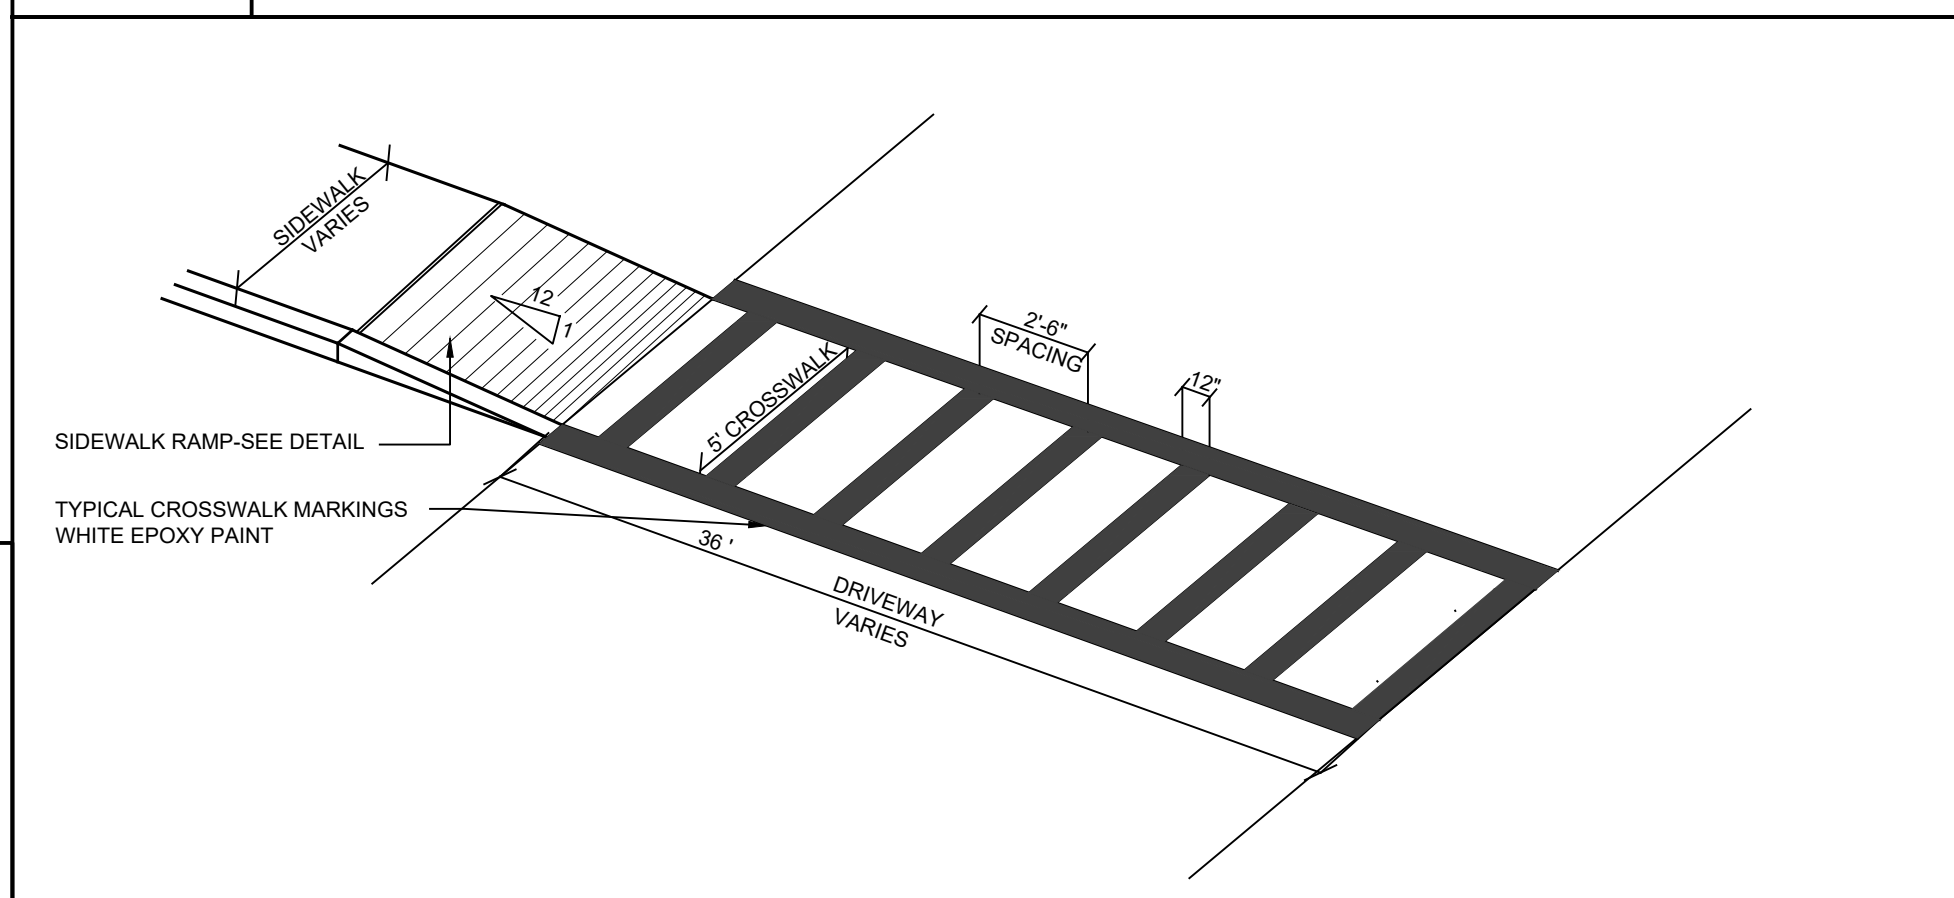


R-9 **PAINTED CROSS WALK**
NOT TO SCALE

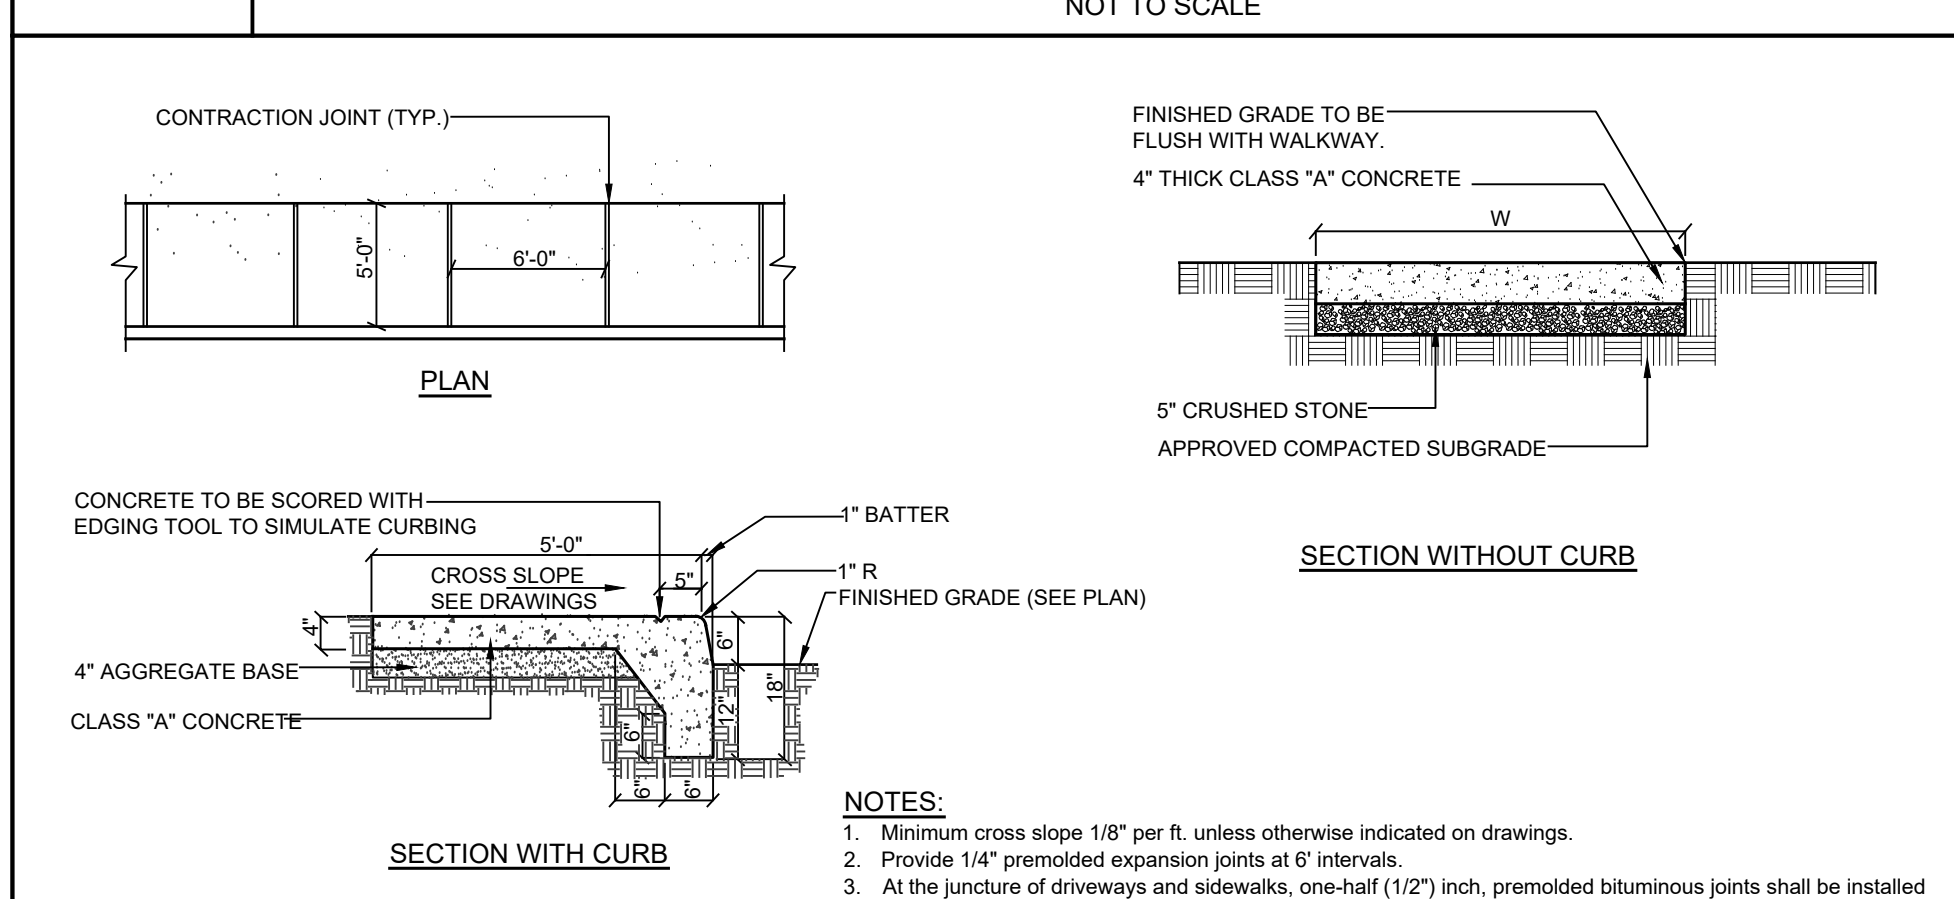


R-10 **CONCRETE CURB & SIDEWALK DETAIL**
NOT TO SCALE

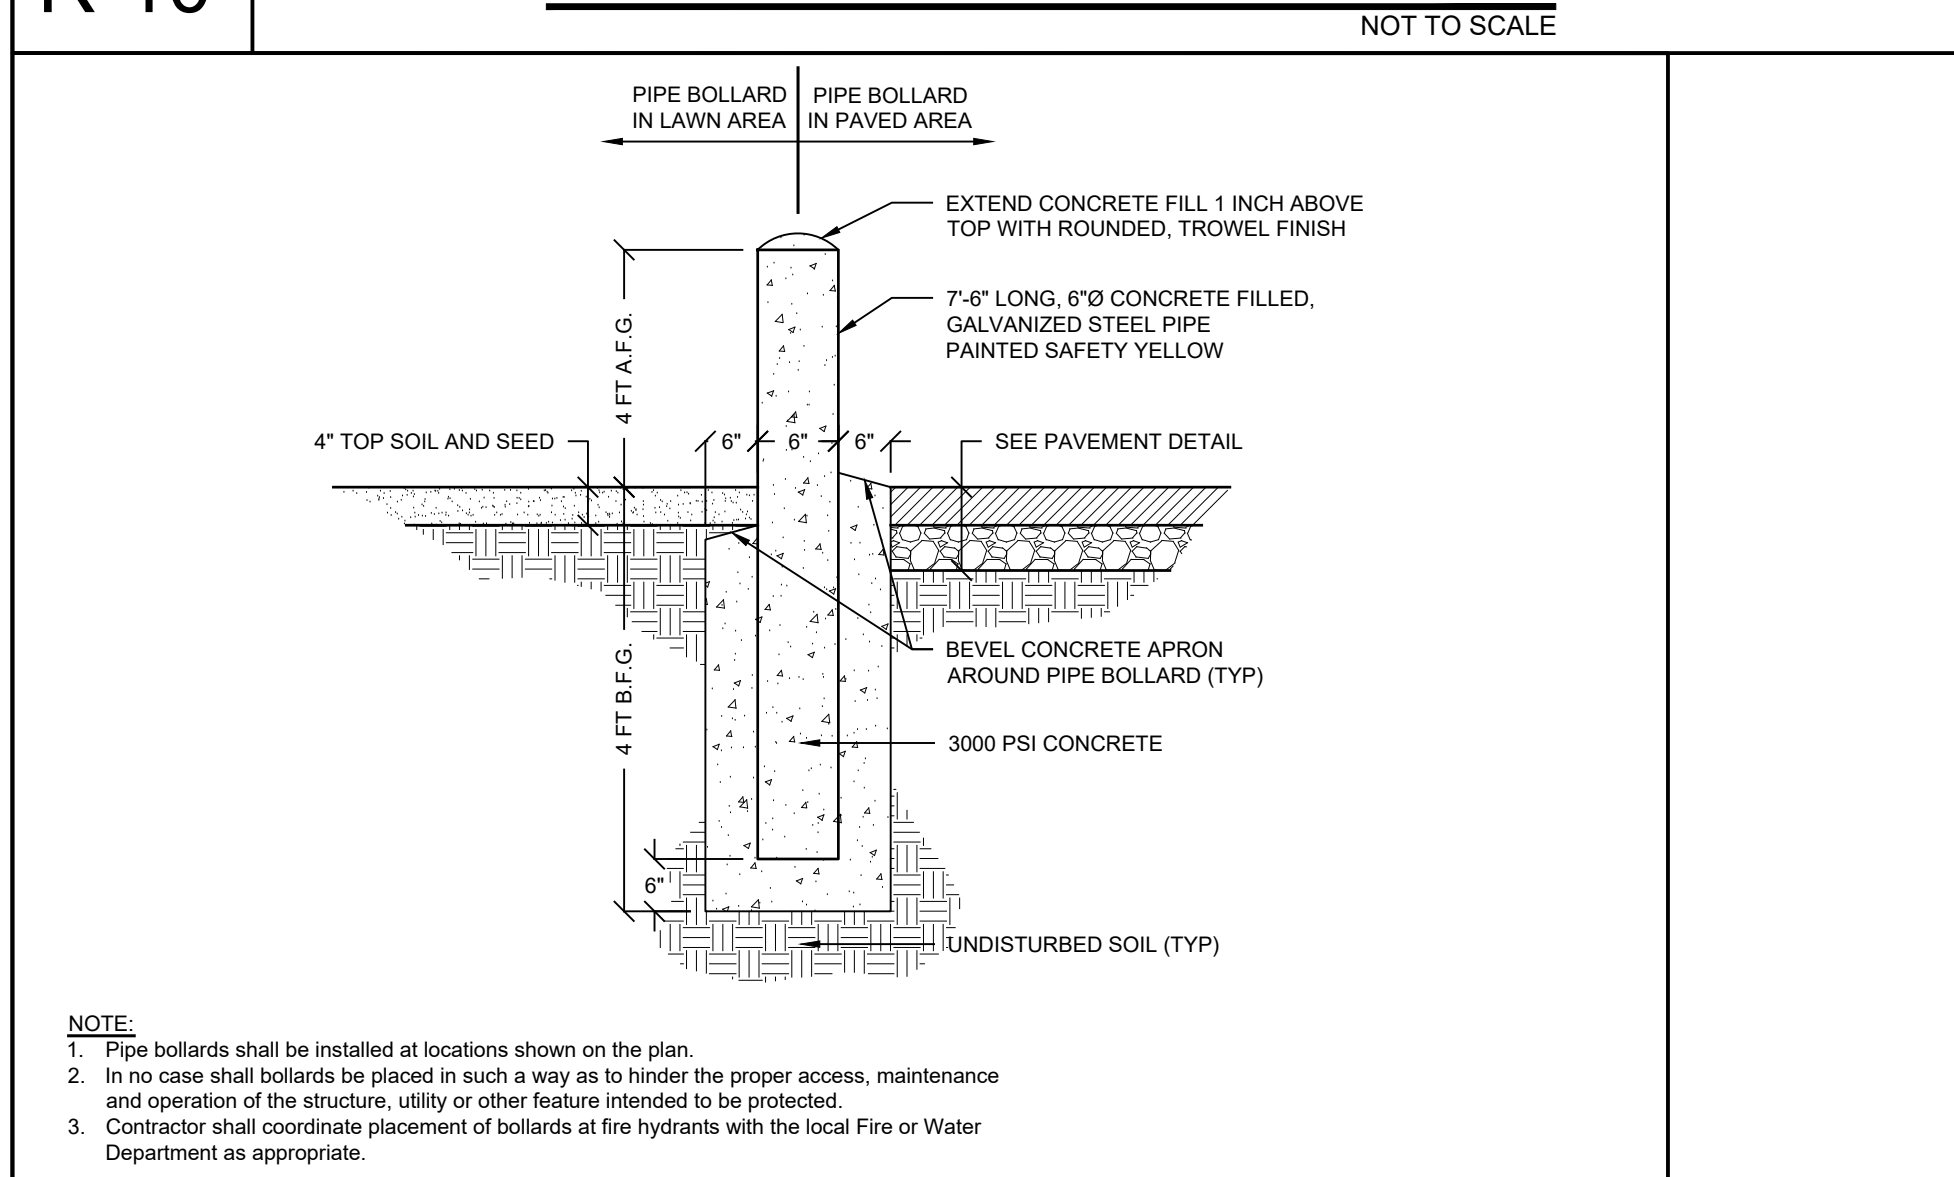


























R-14 **PIPE BOLLARD DETAIL**
NOT TO SCALE

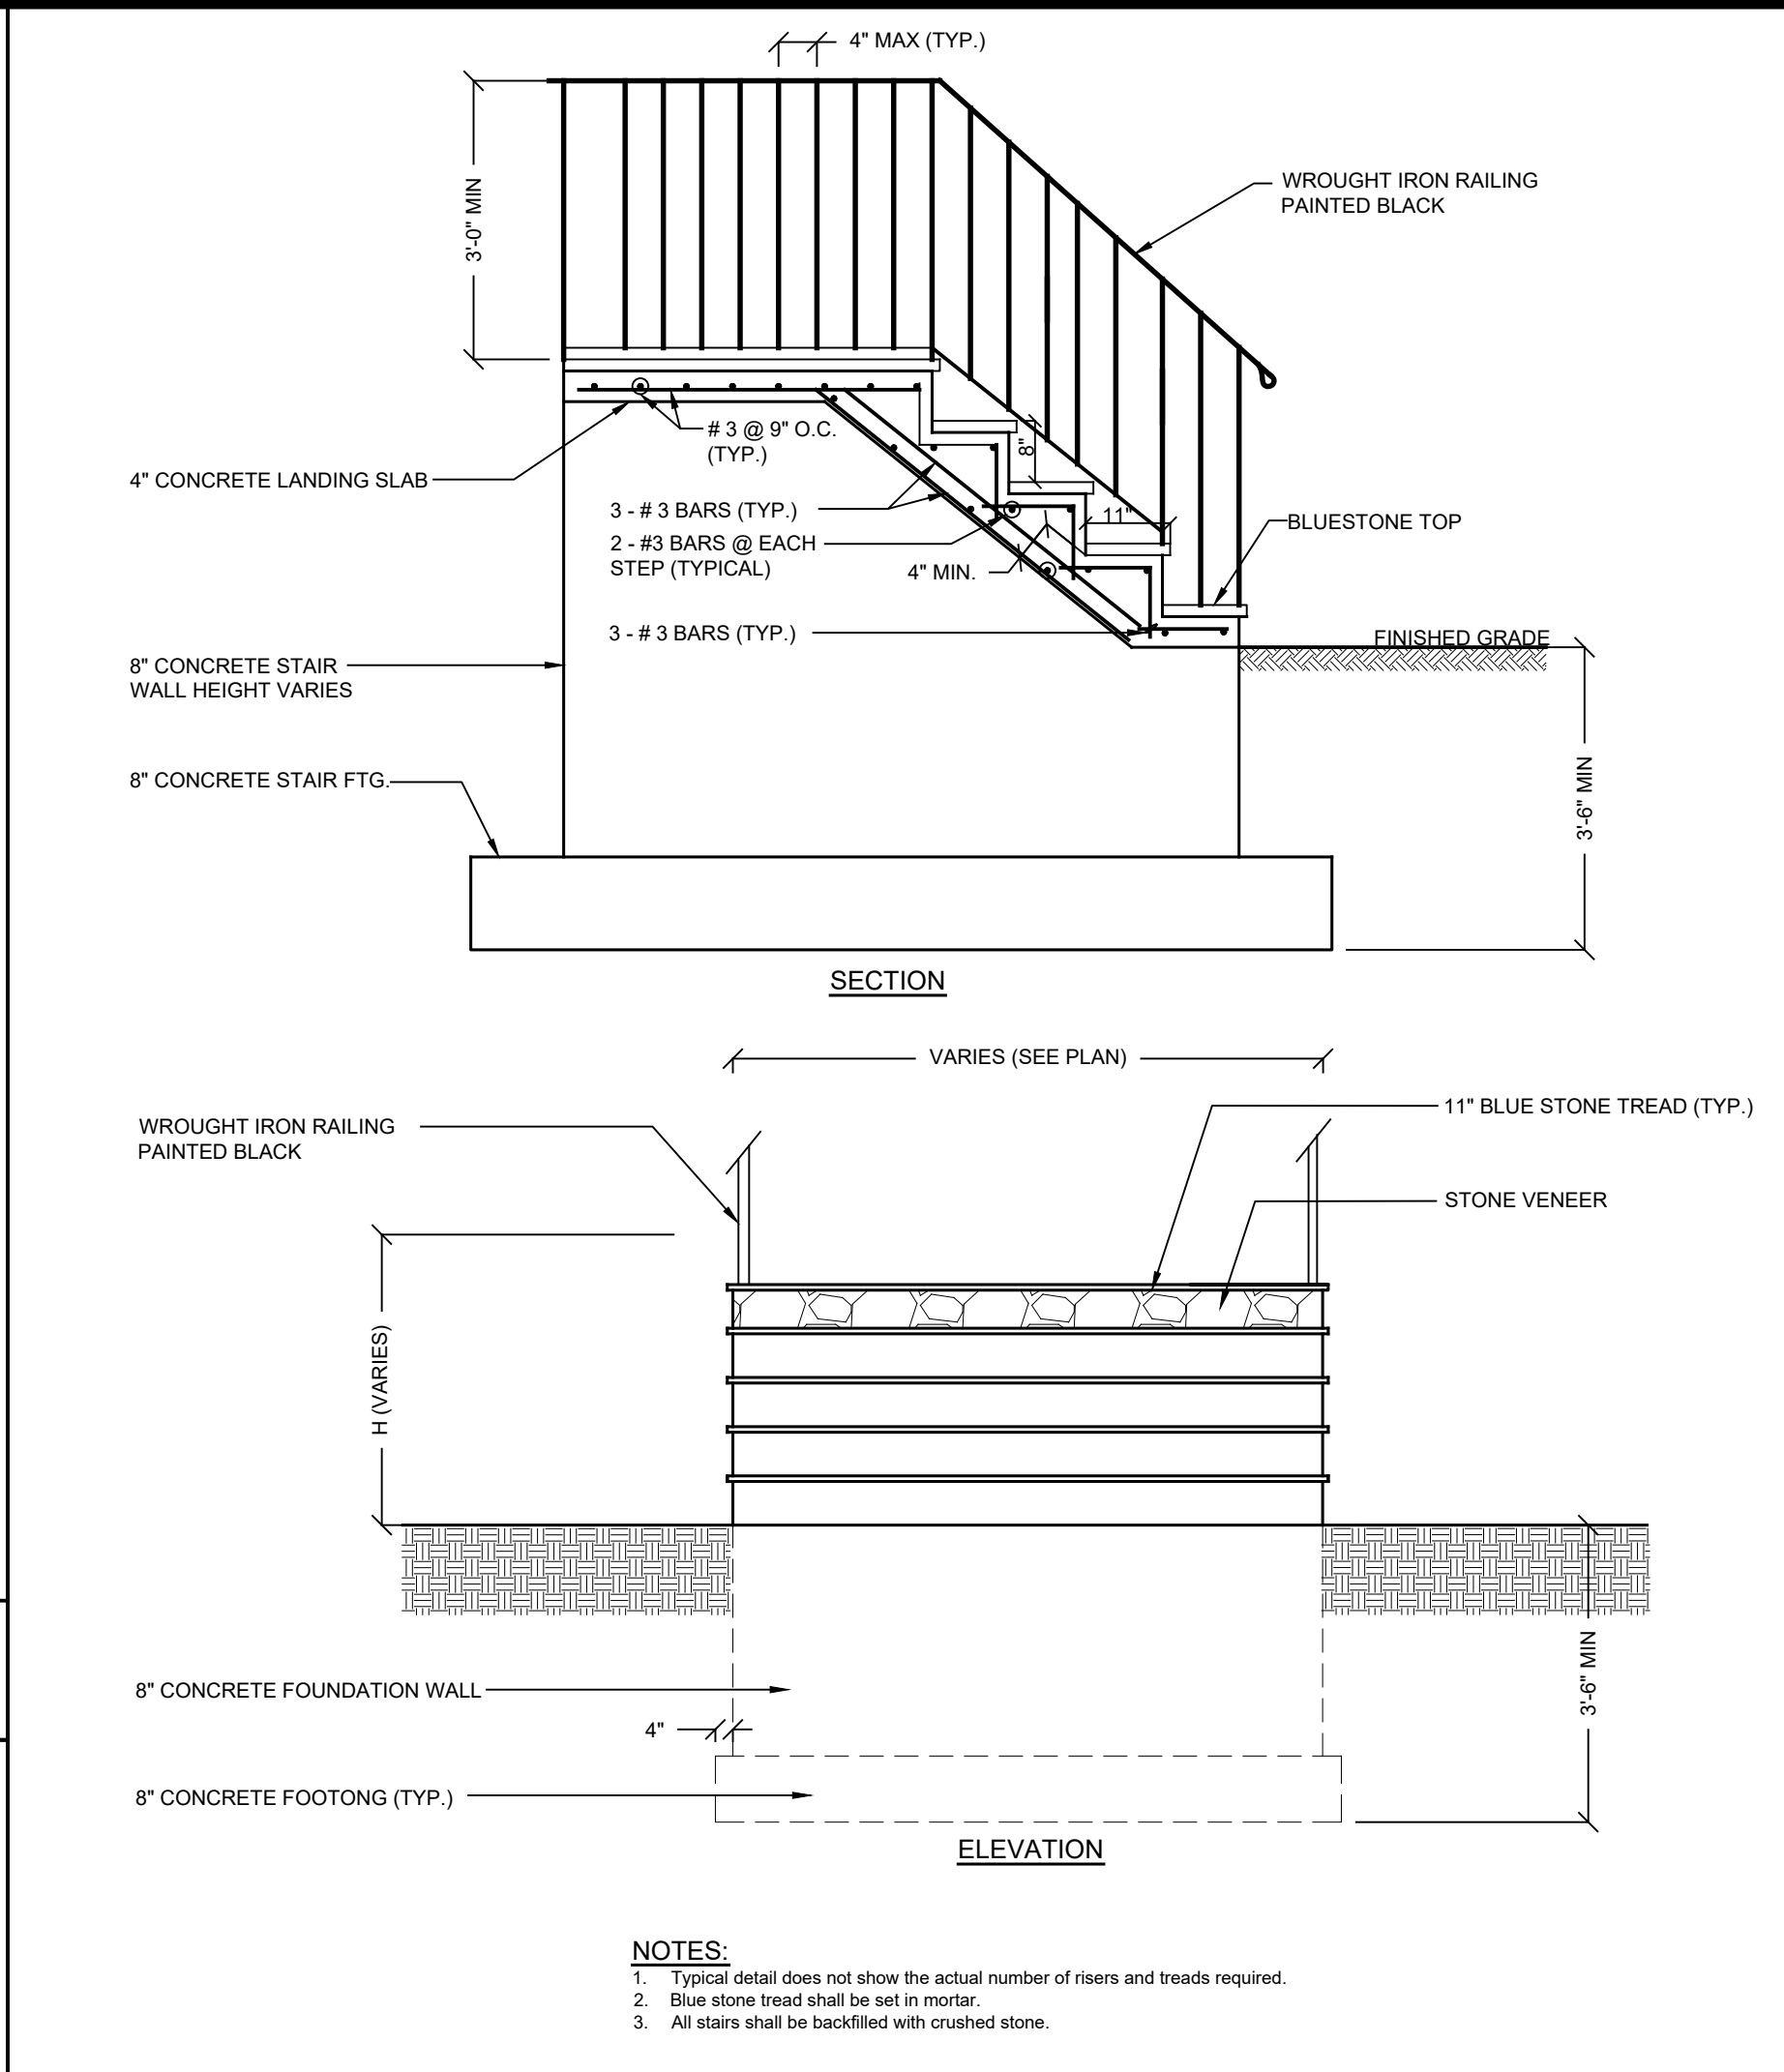

ST-X **CONCRETE STAIR DETAIL**
NOT TO SCALE

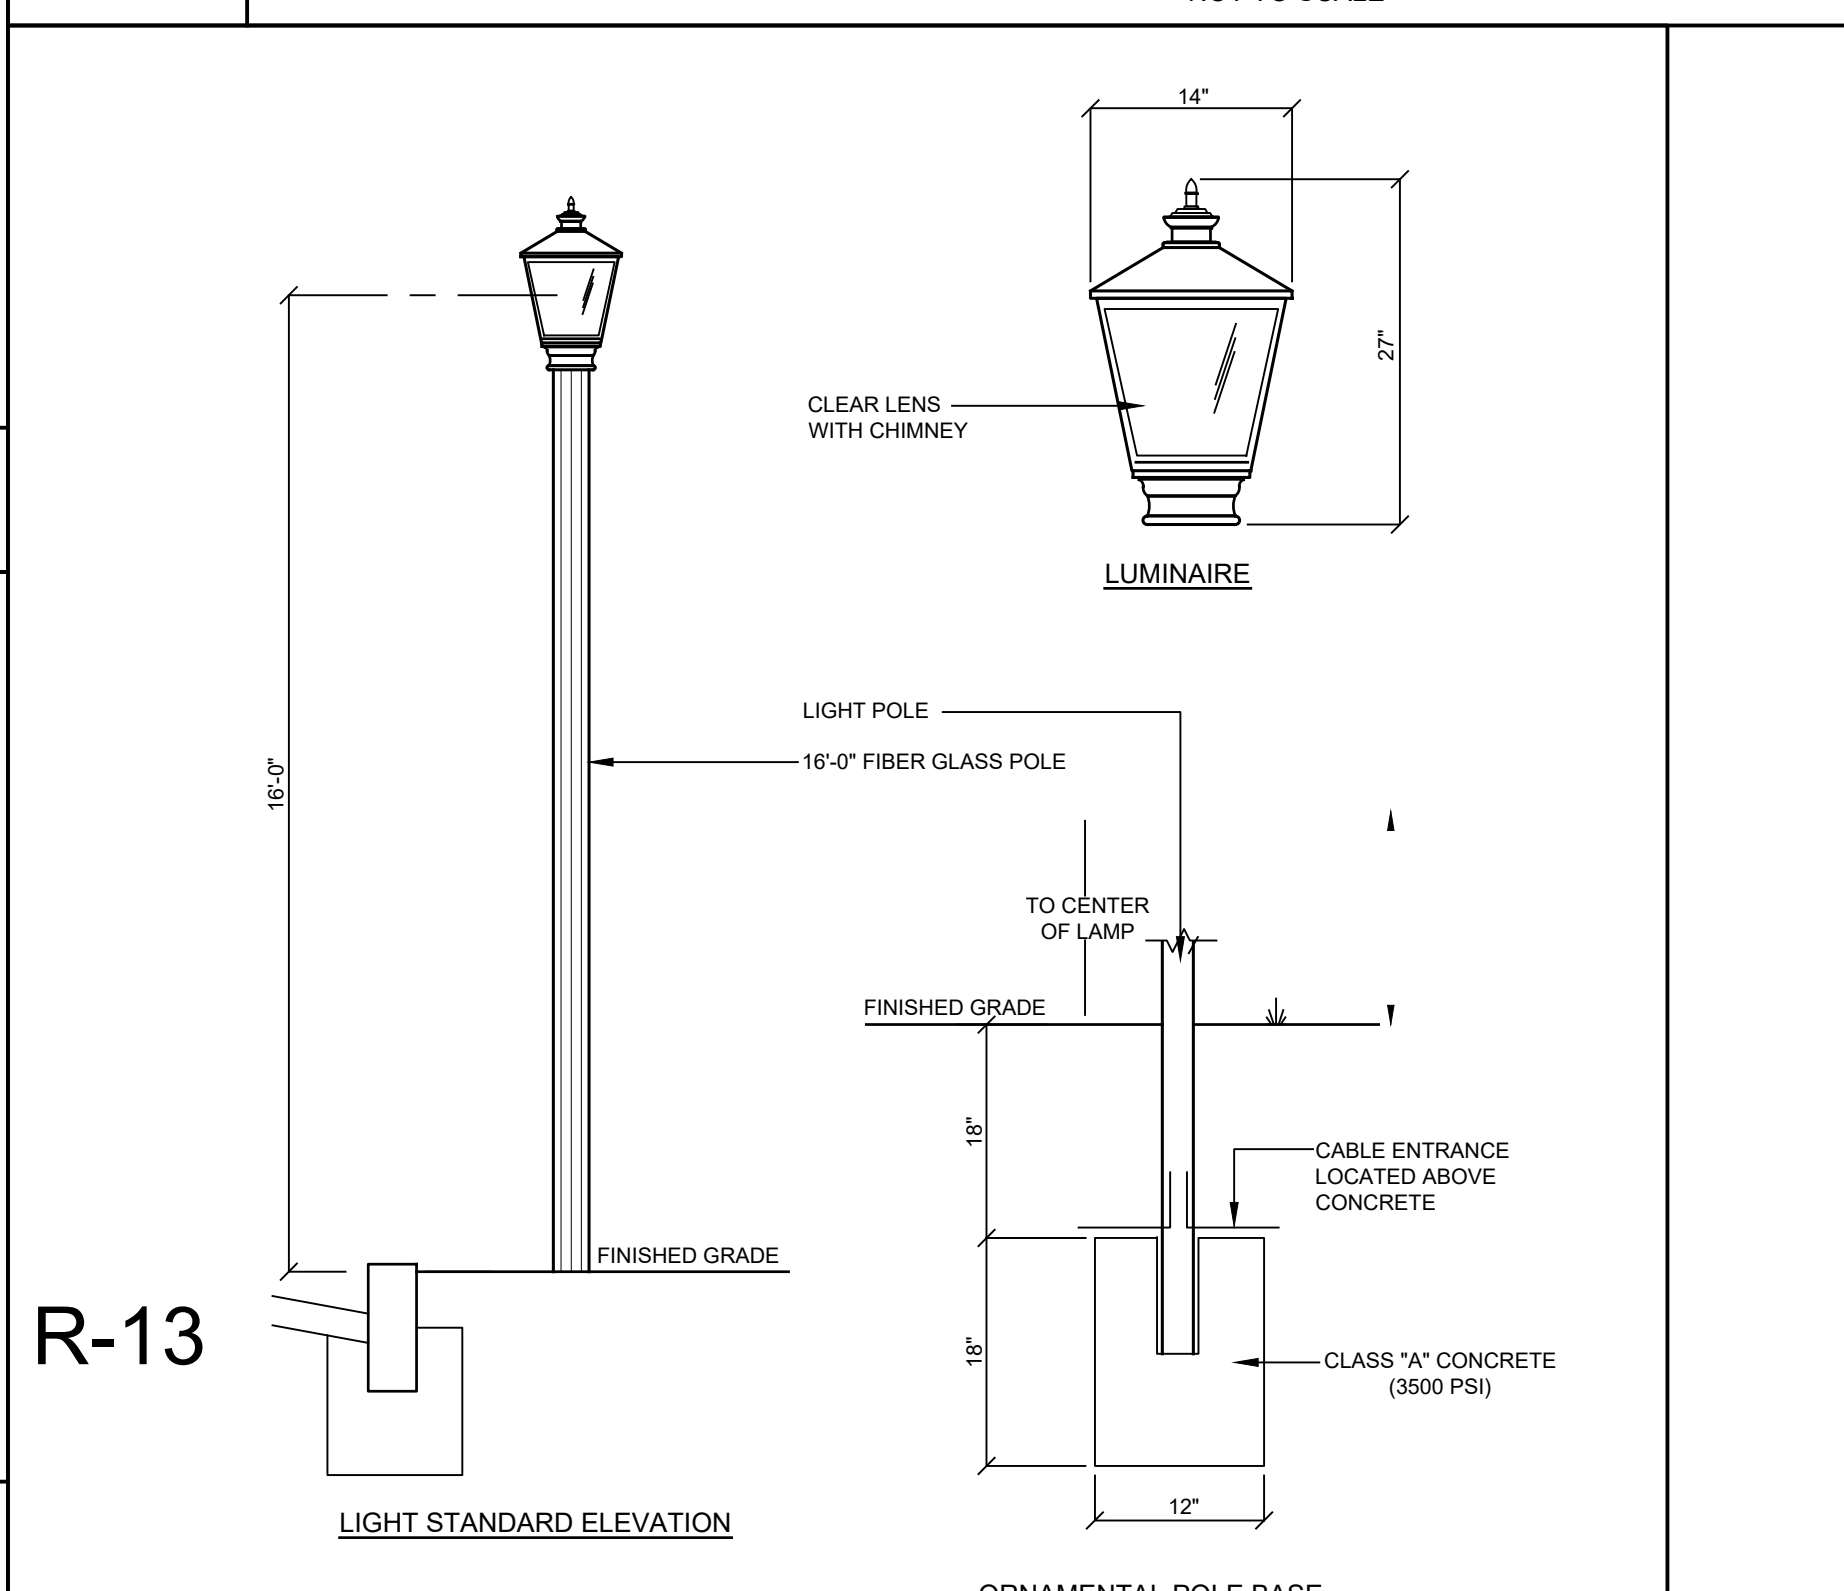

R-13 **STREET LIGHT DETAIL**
NOT TO SCALE

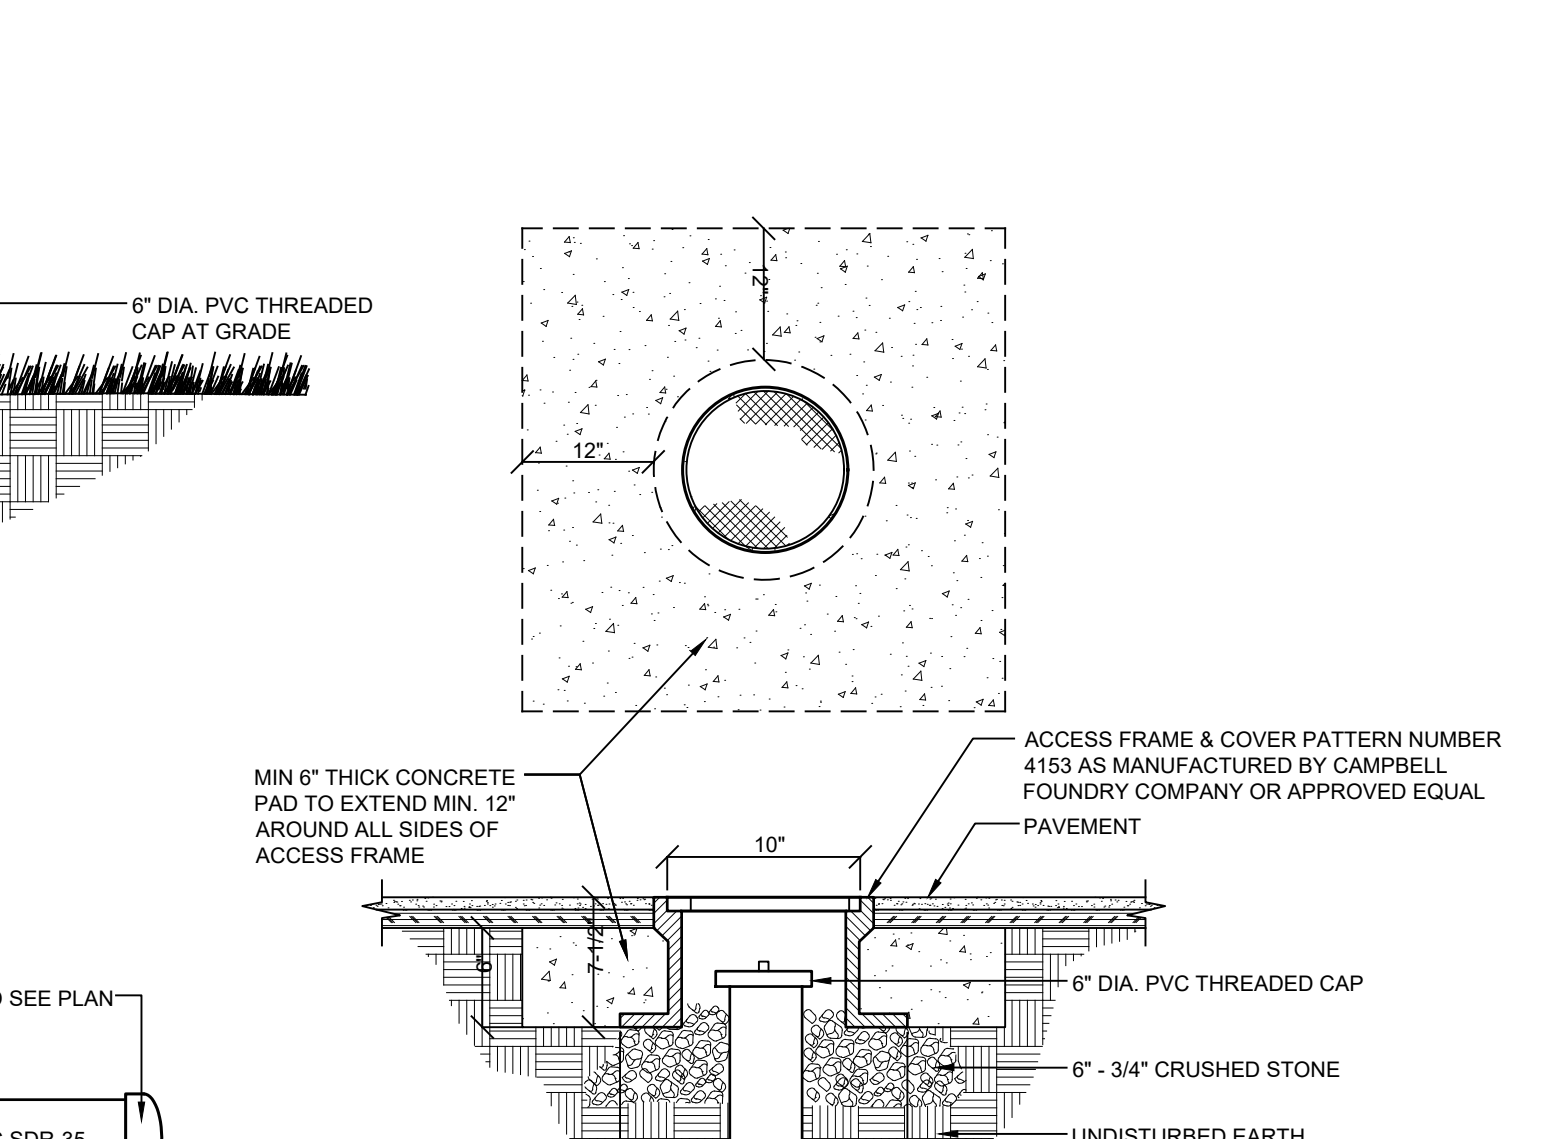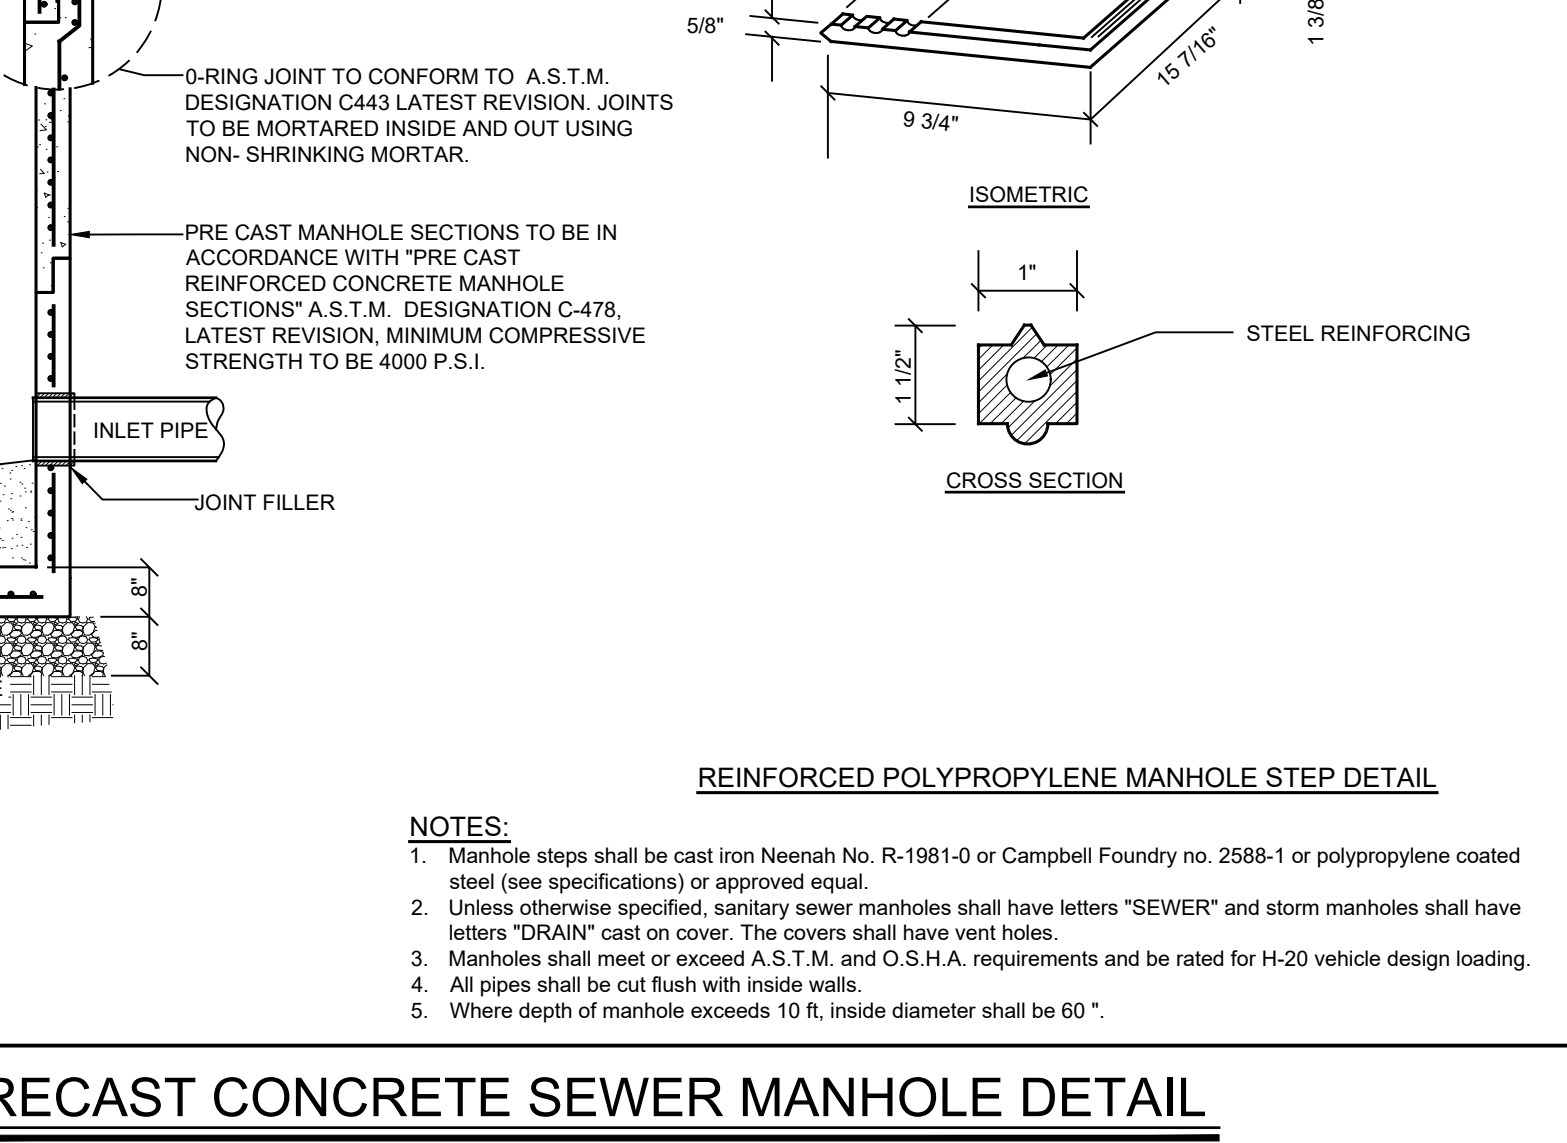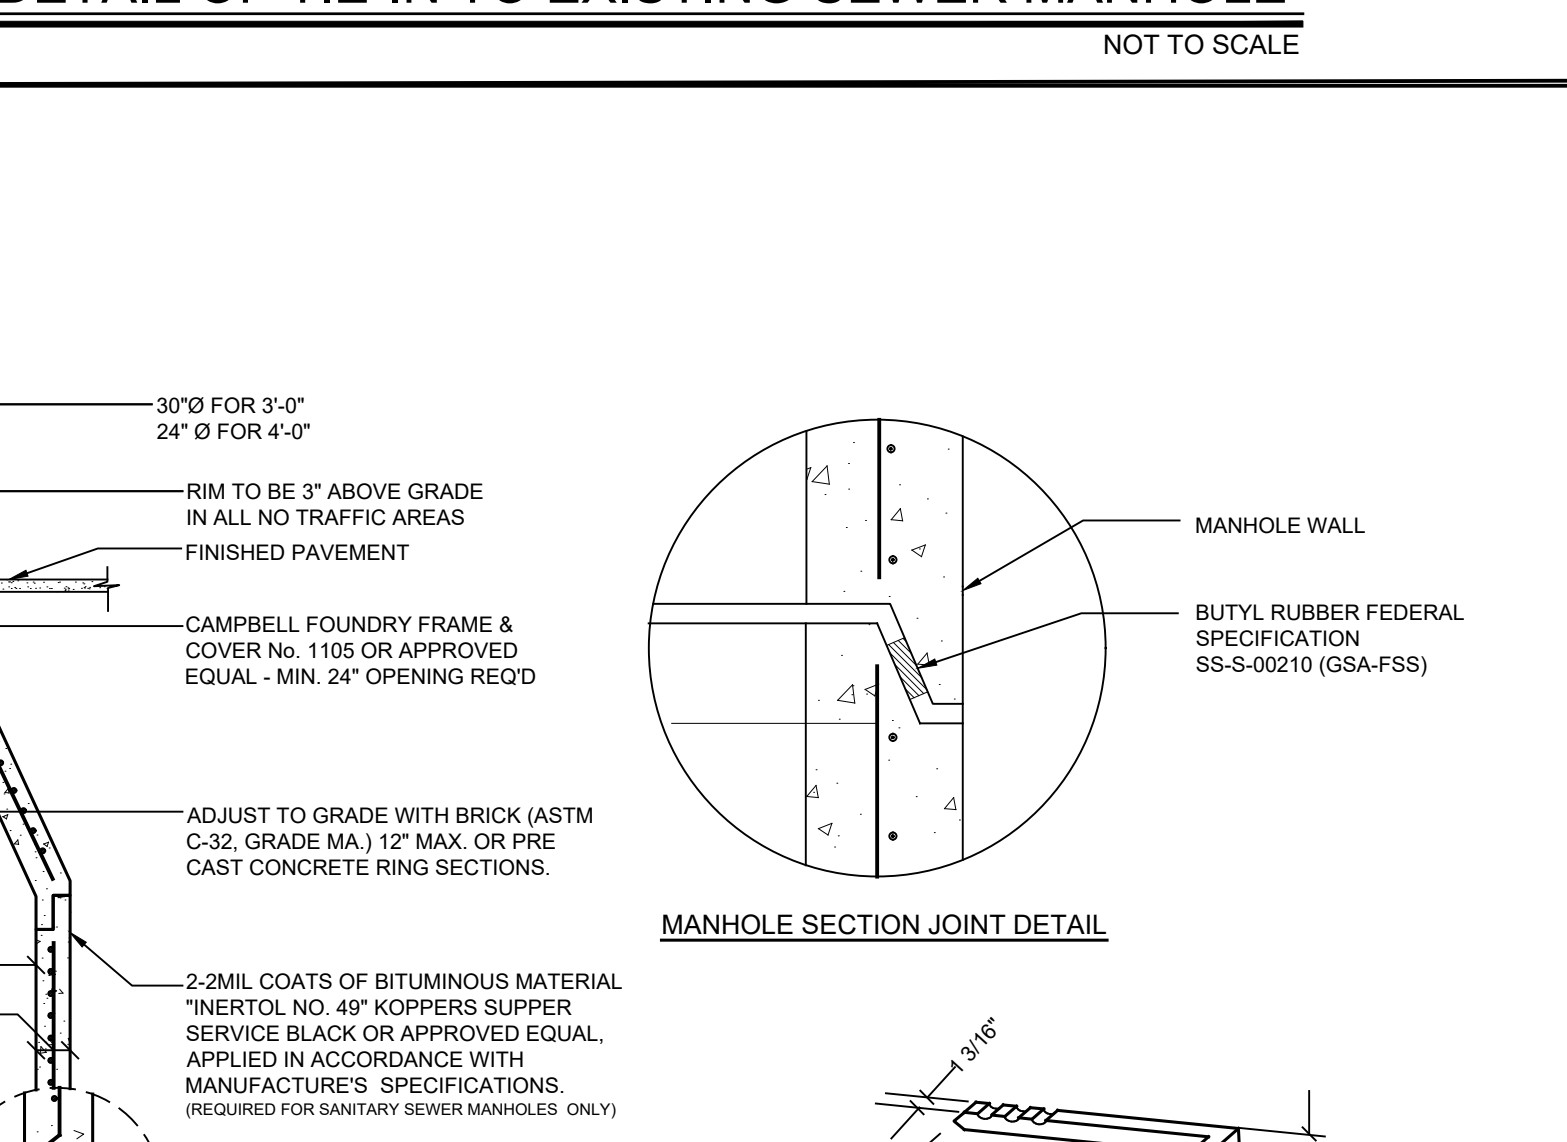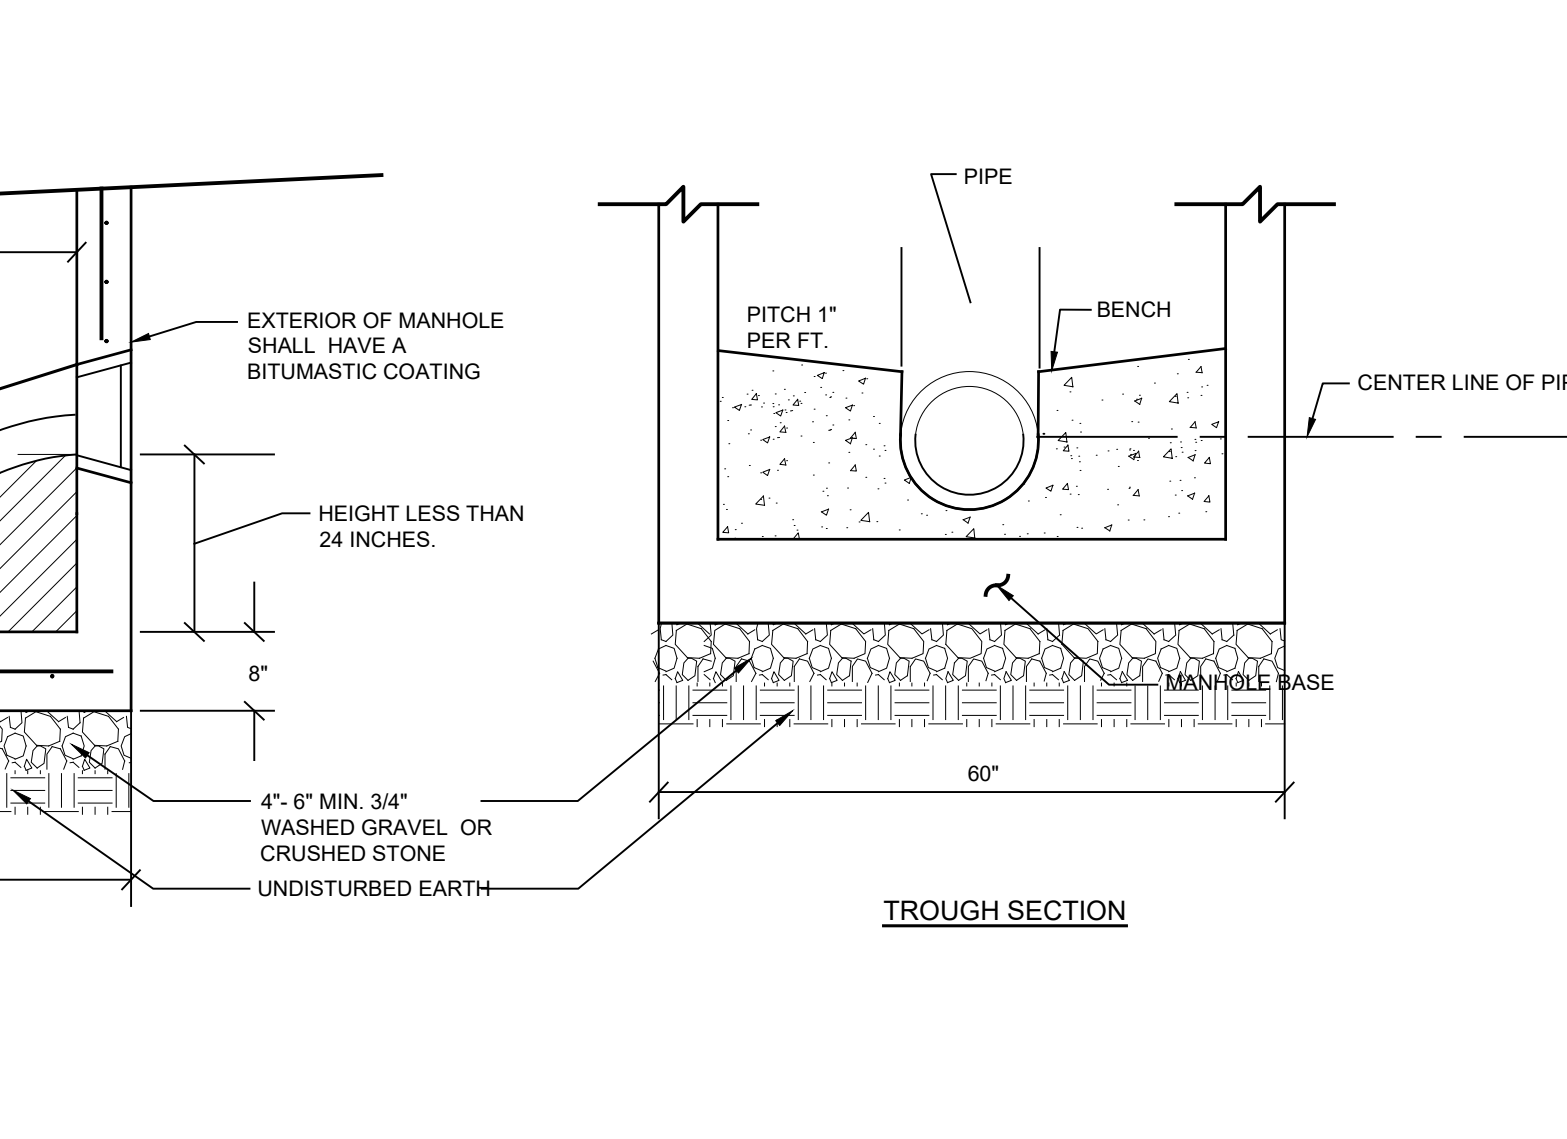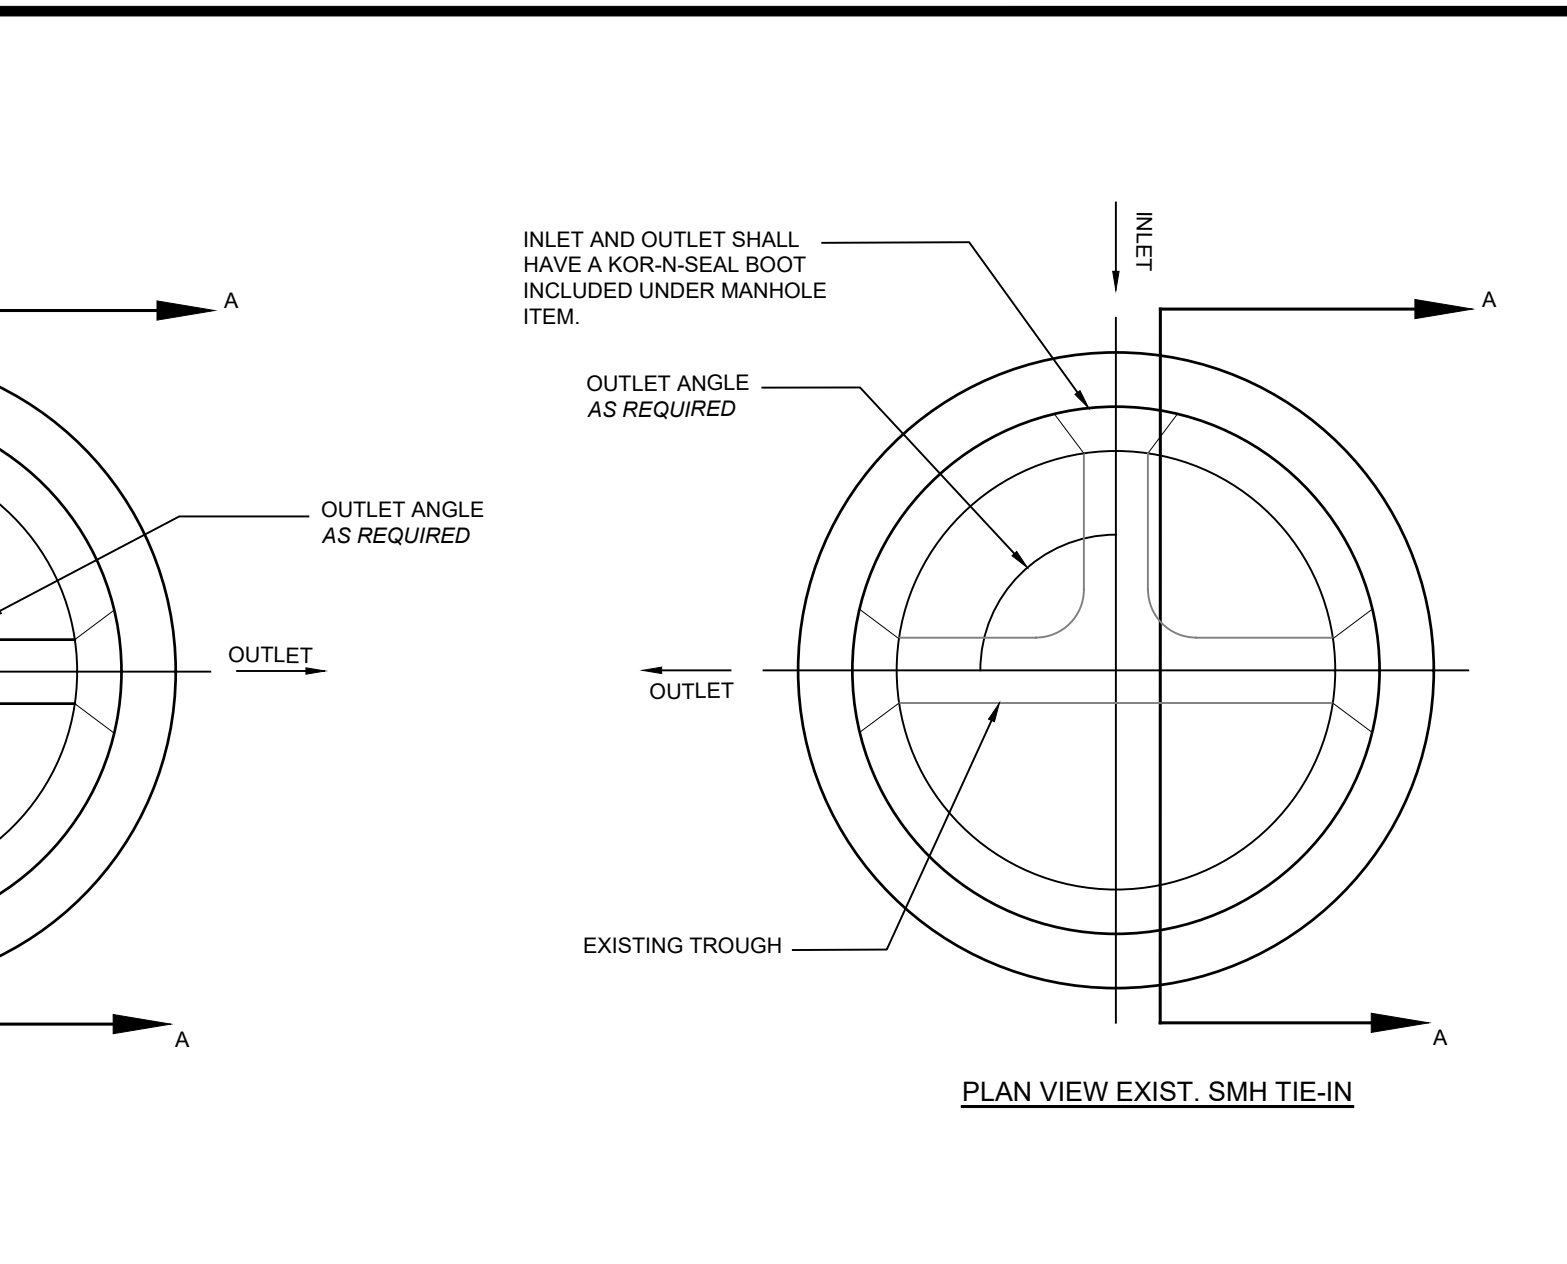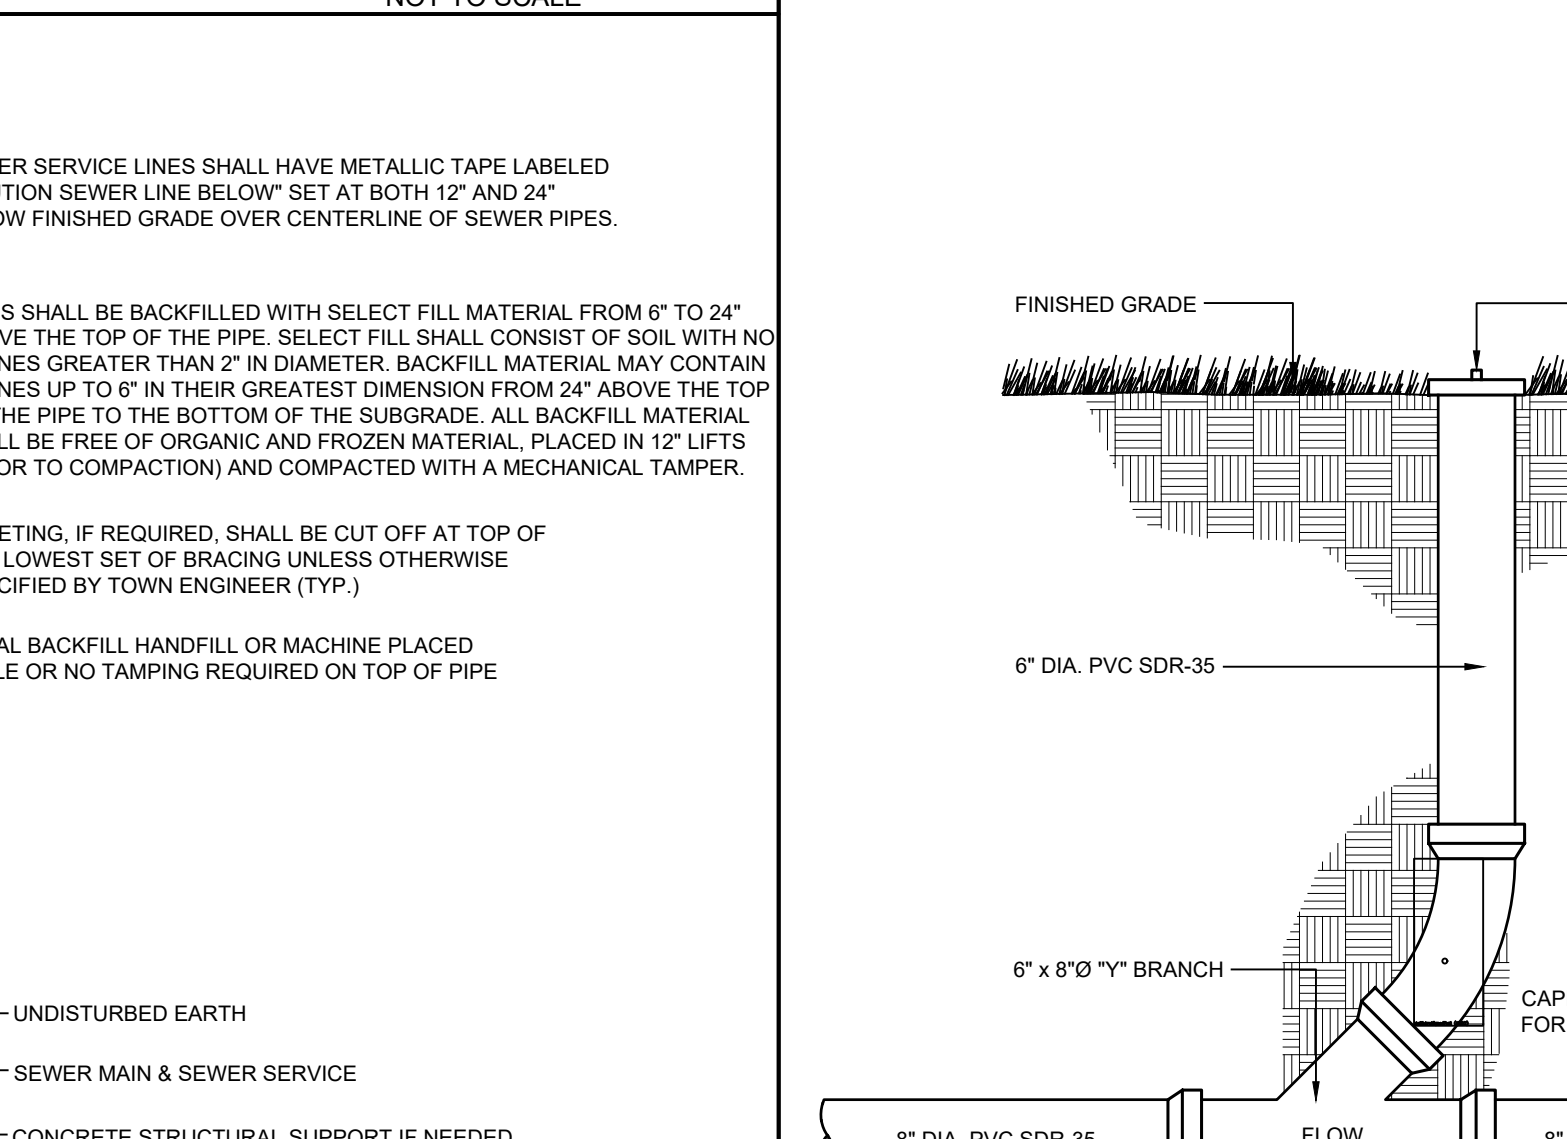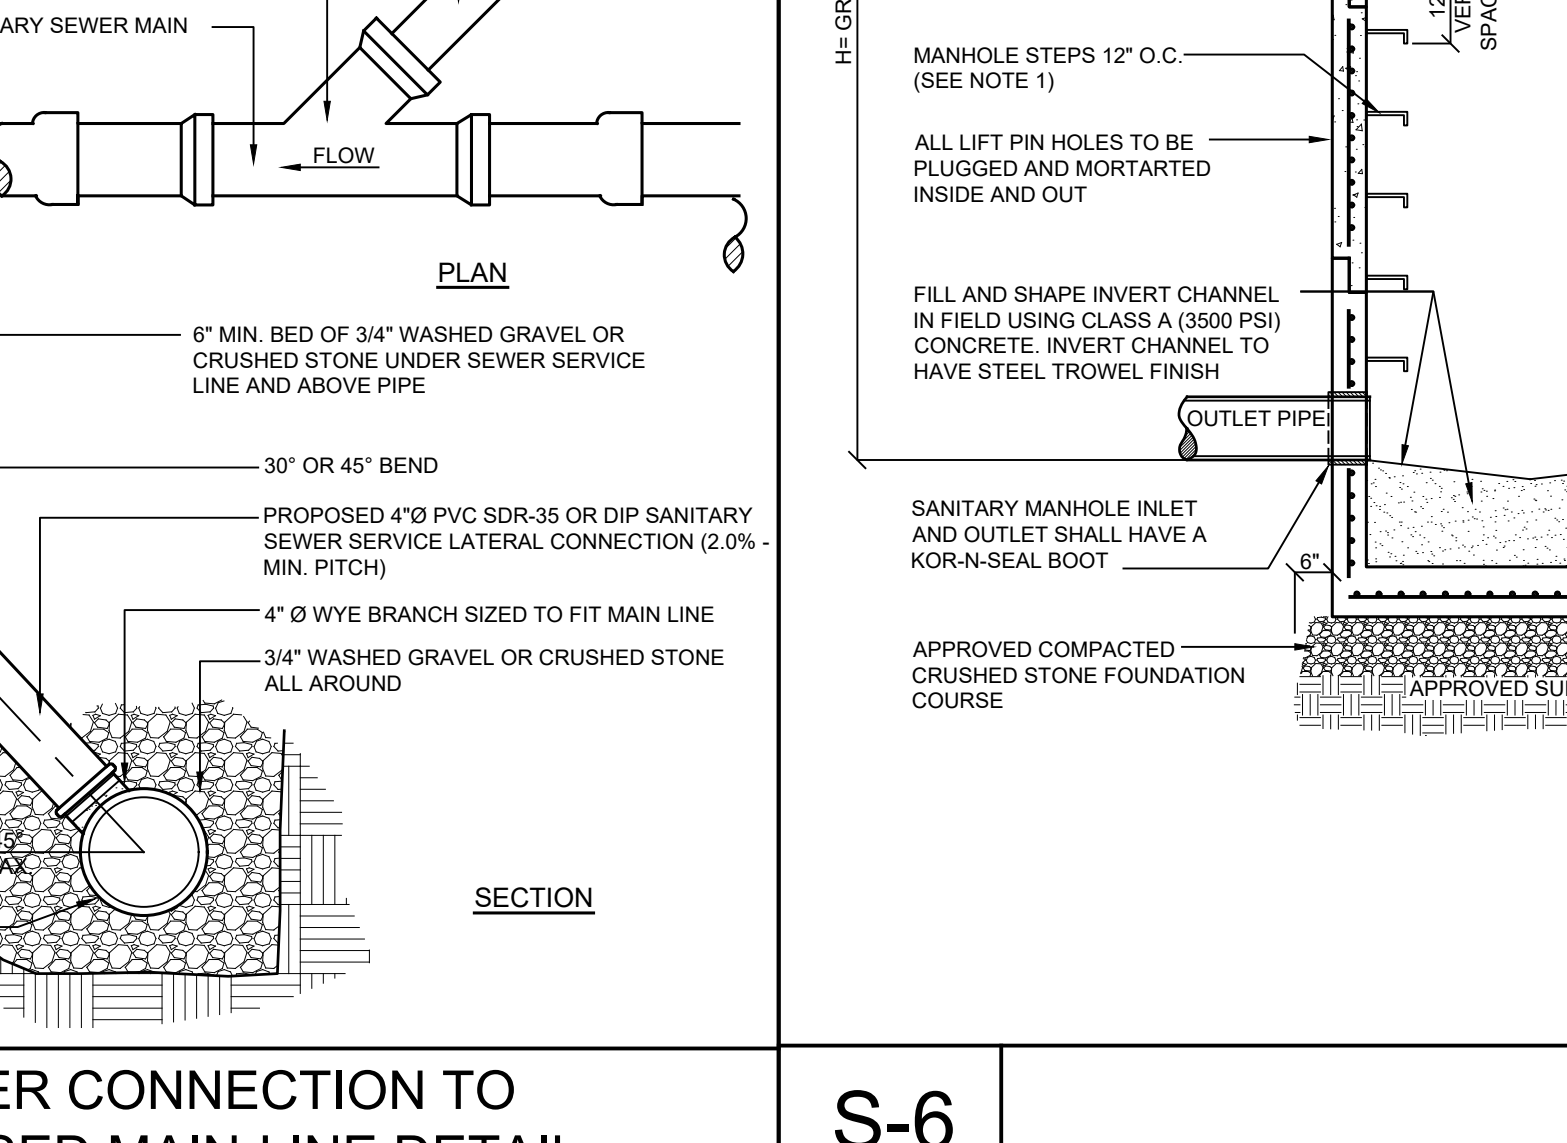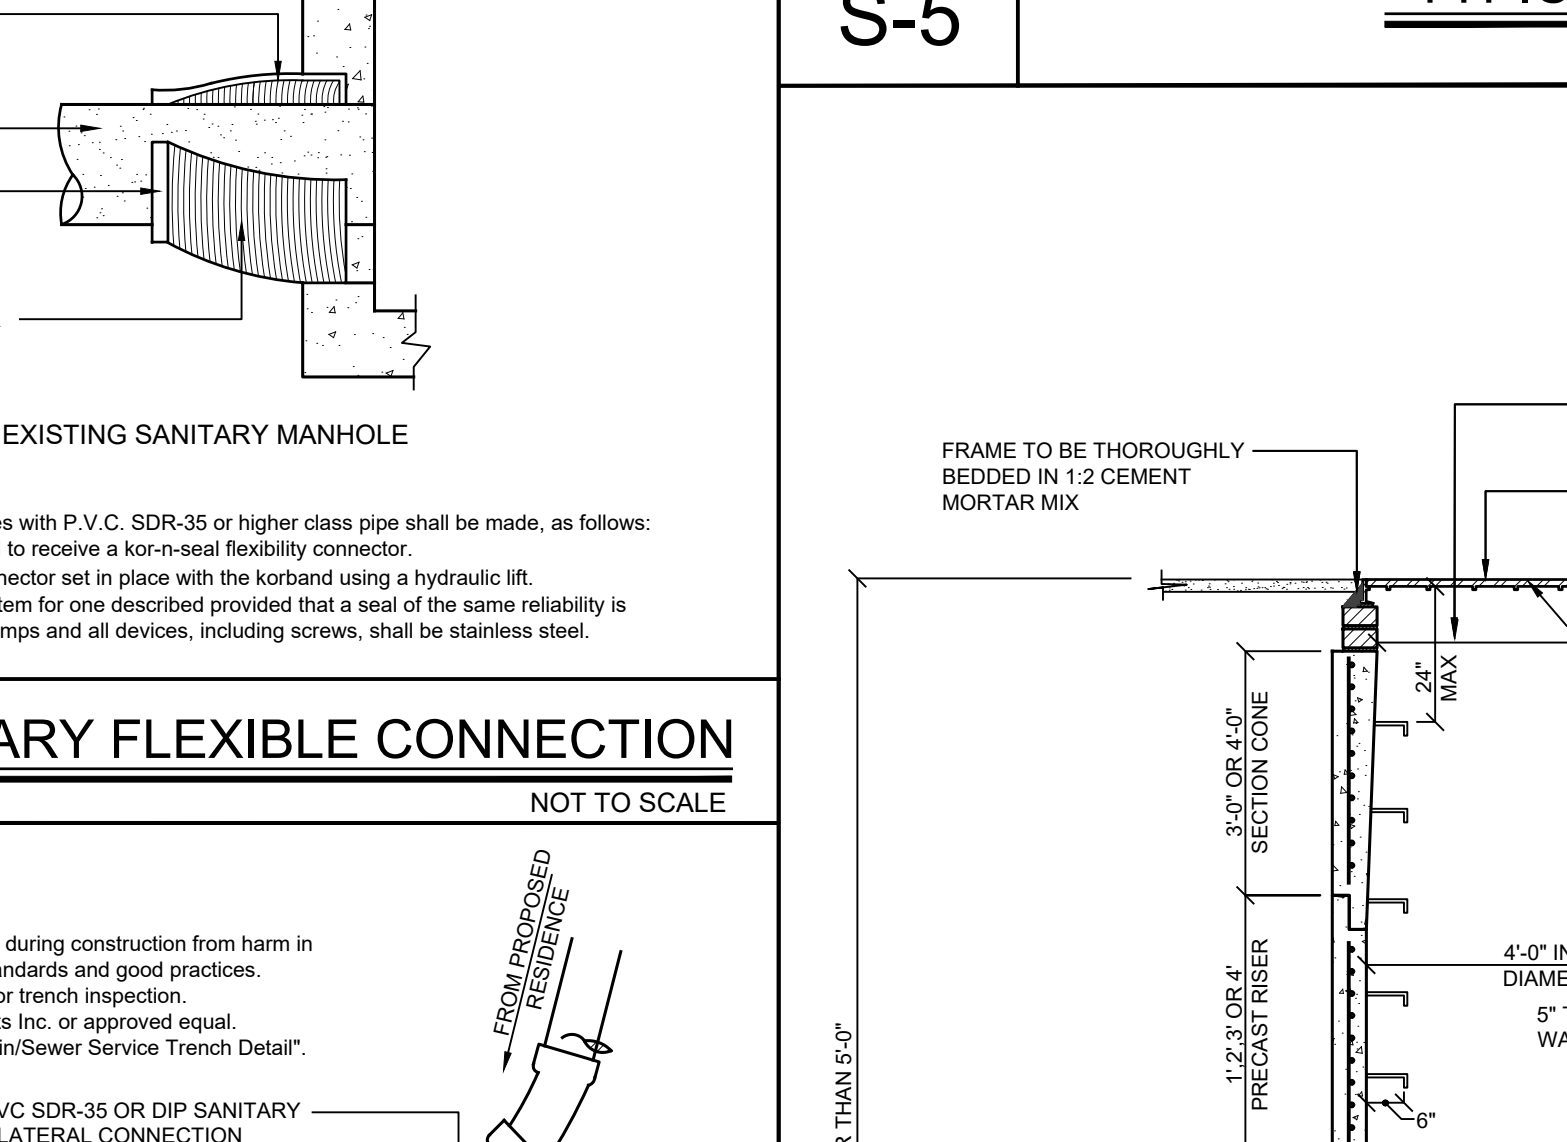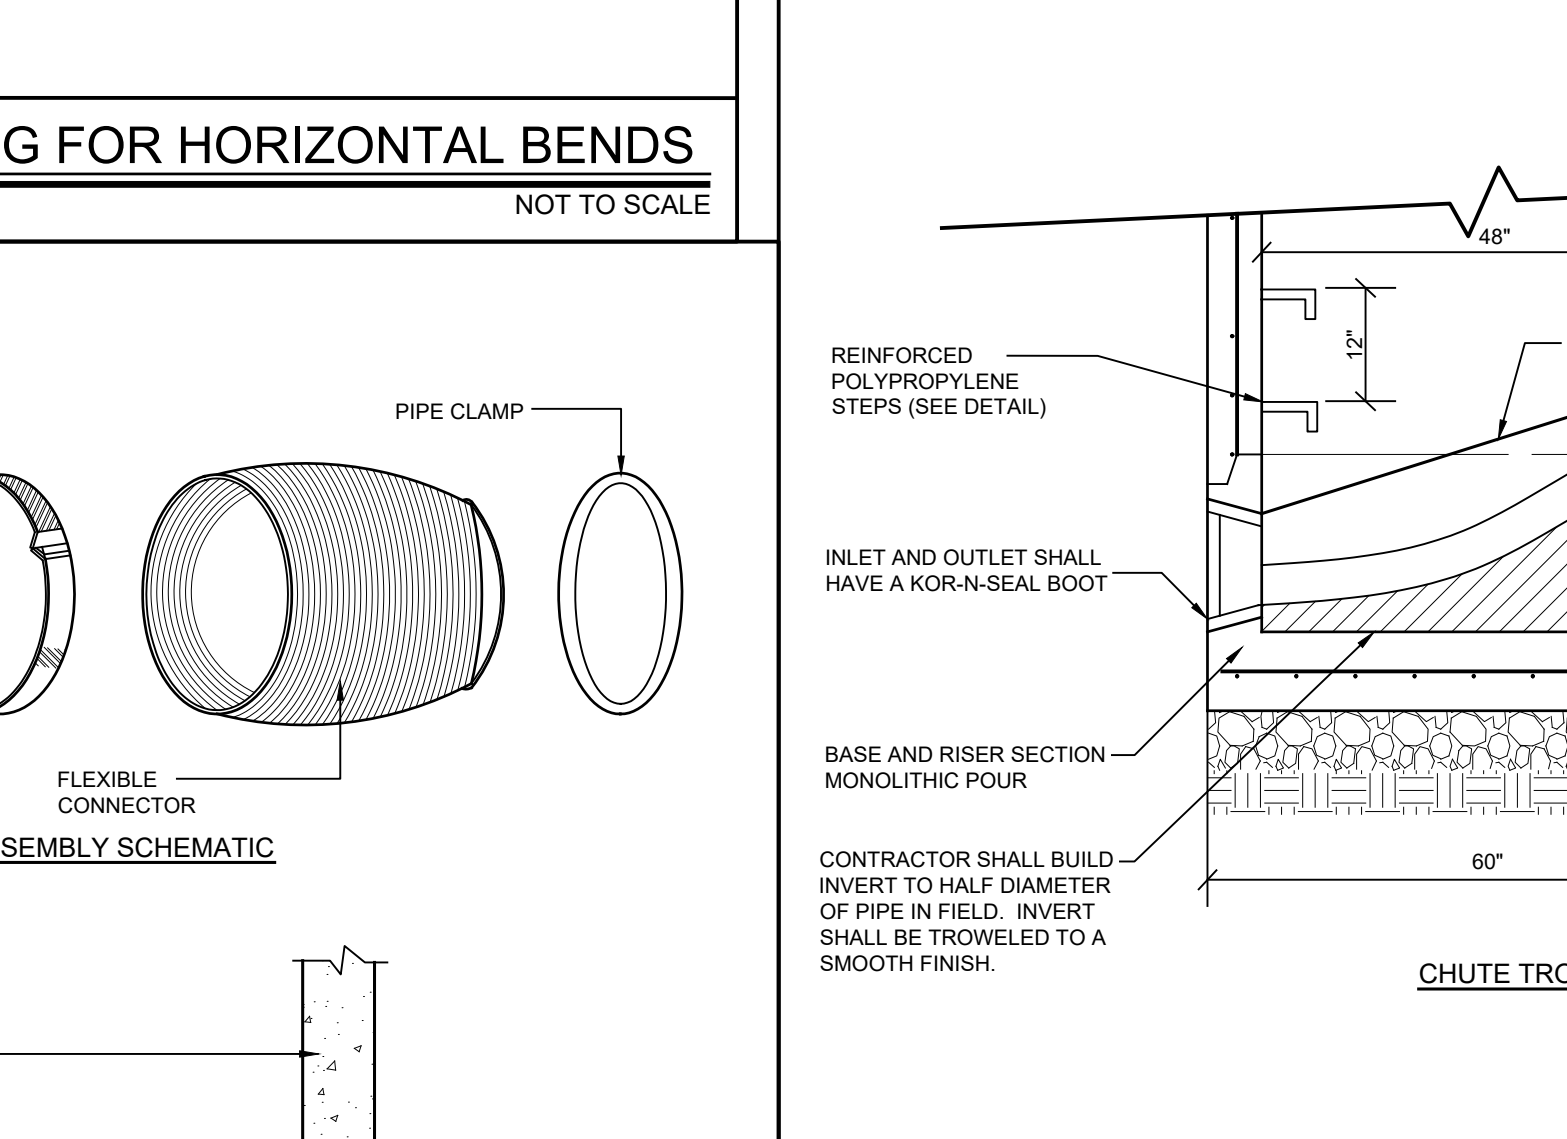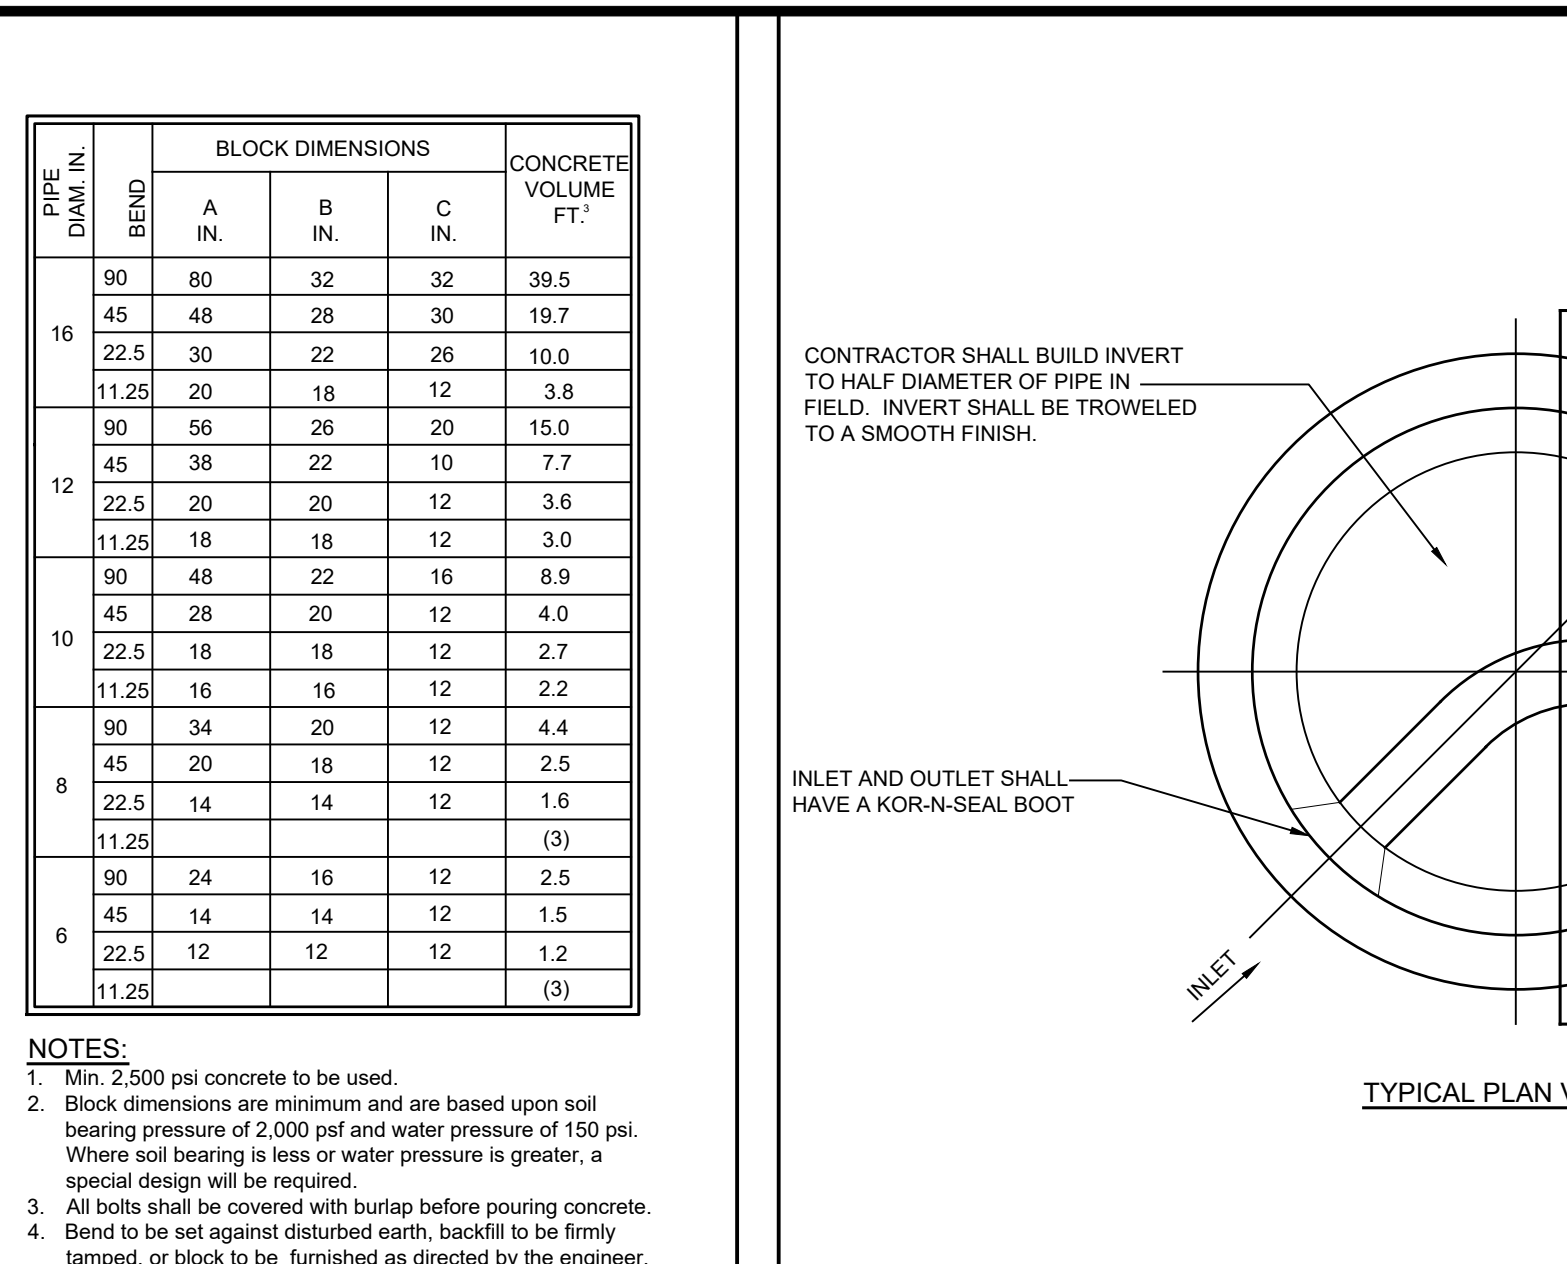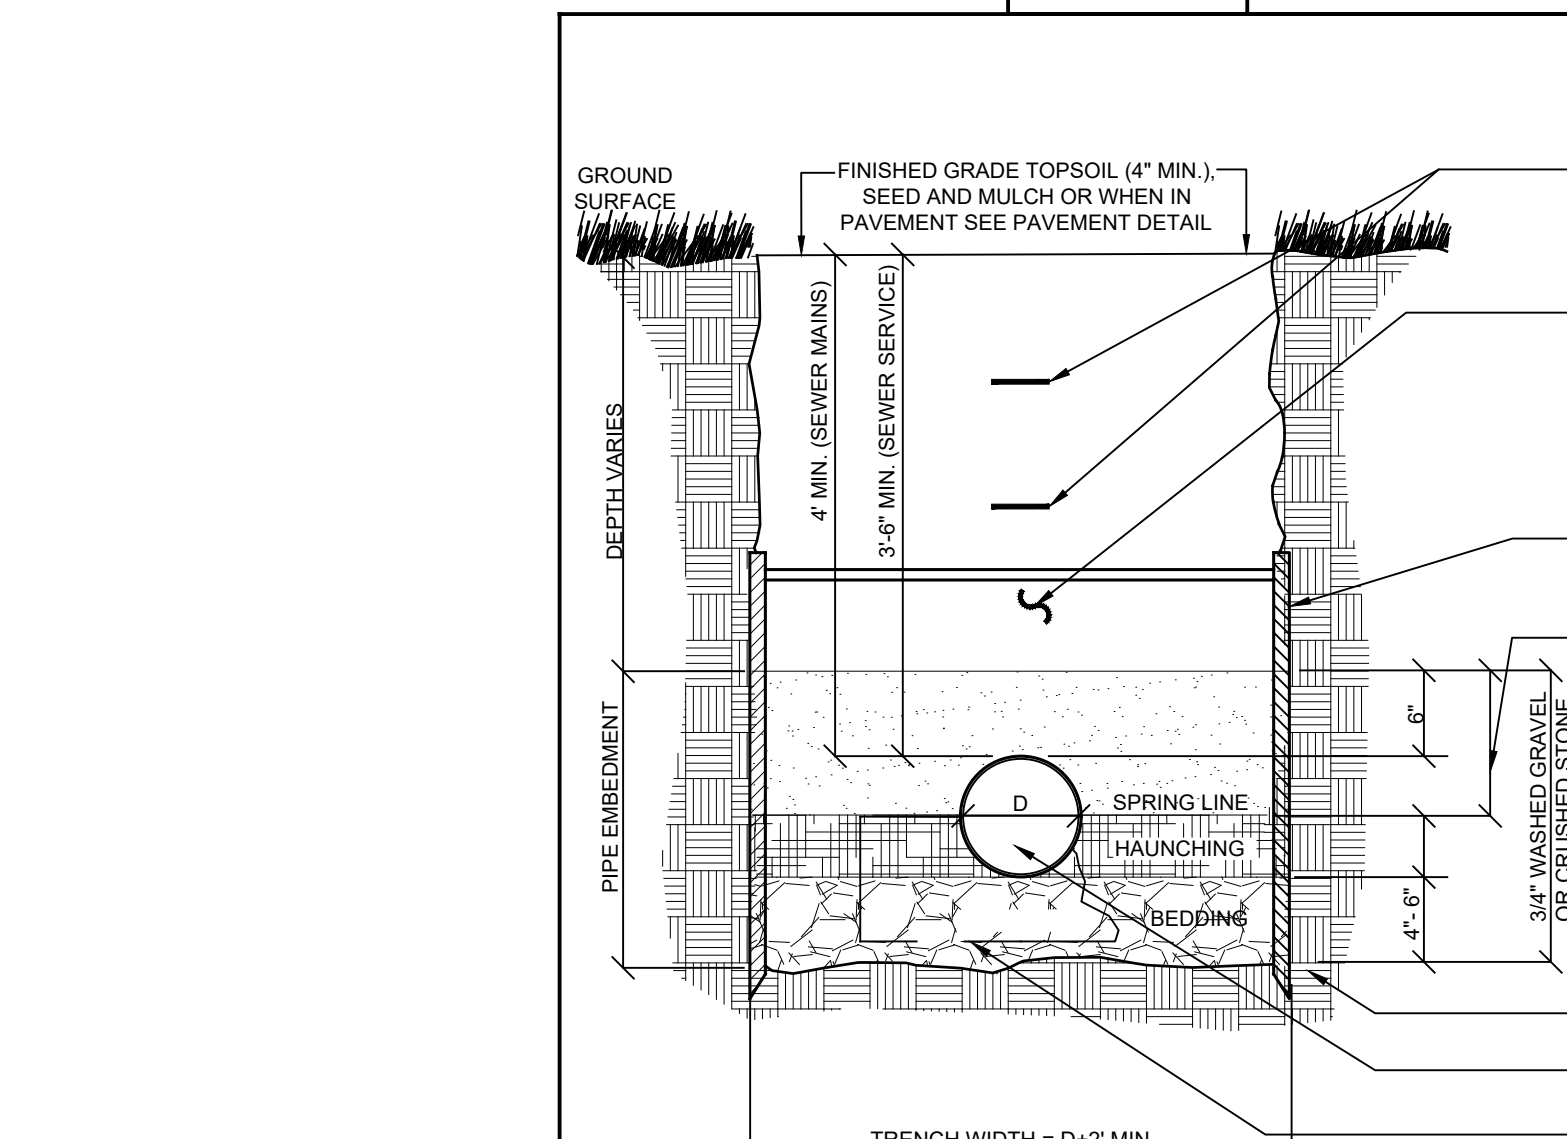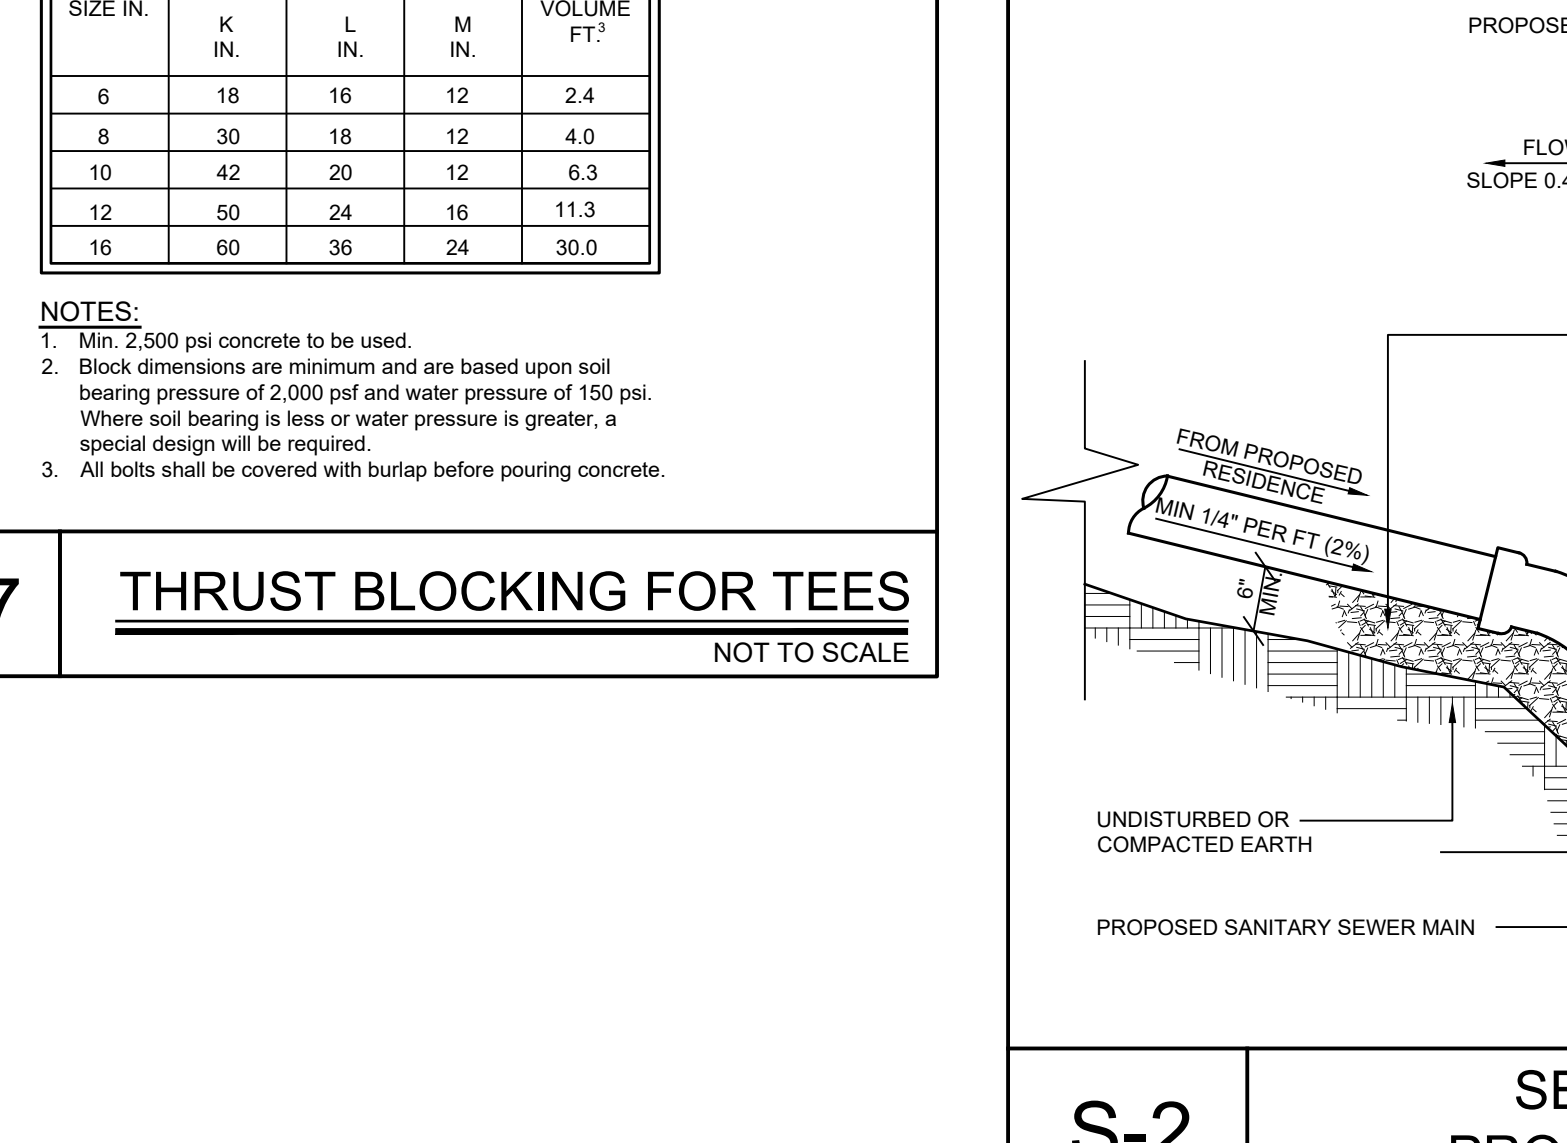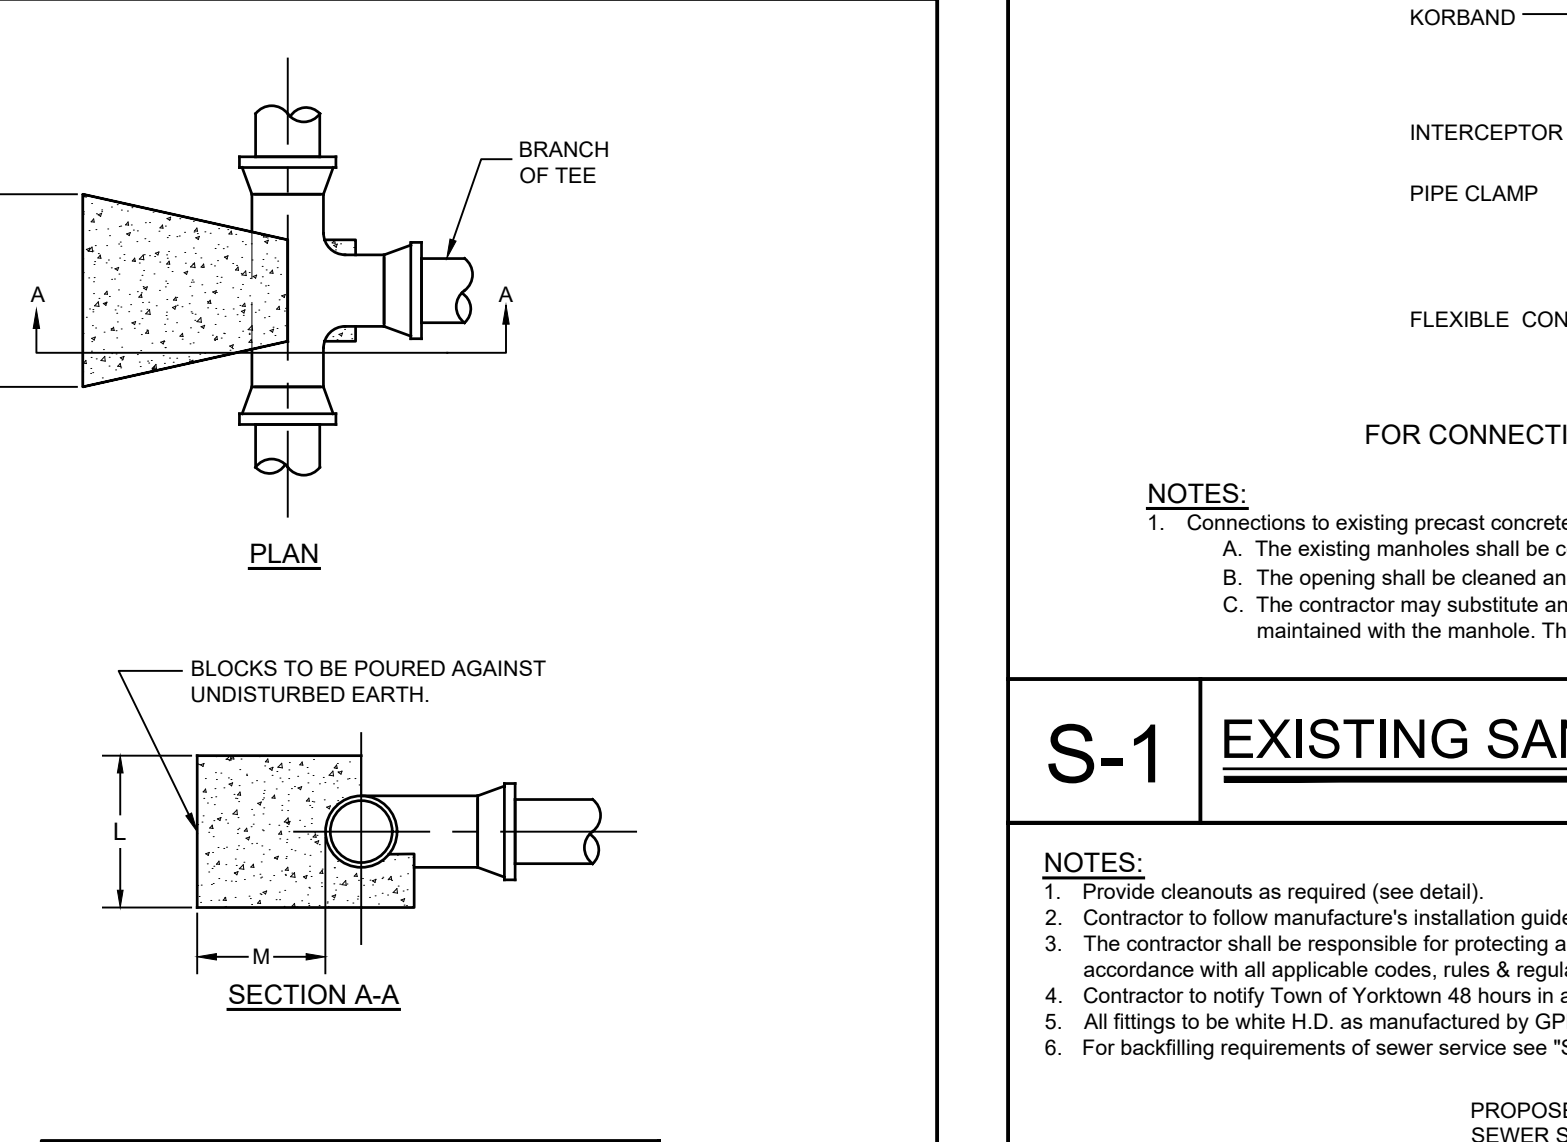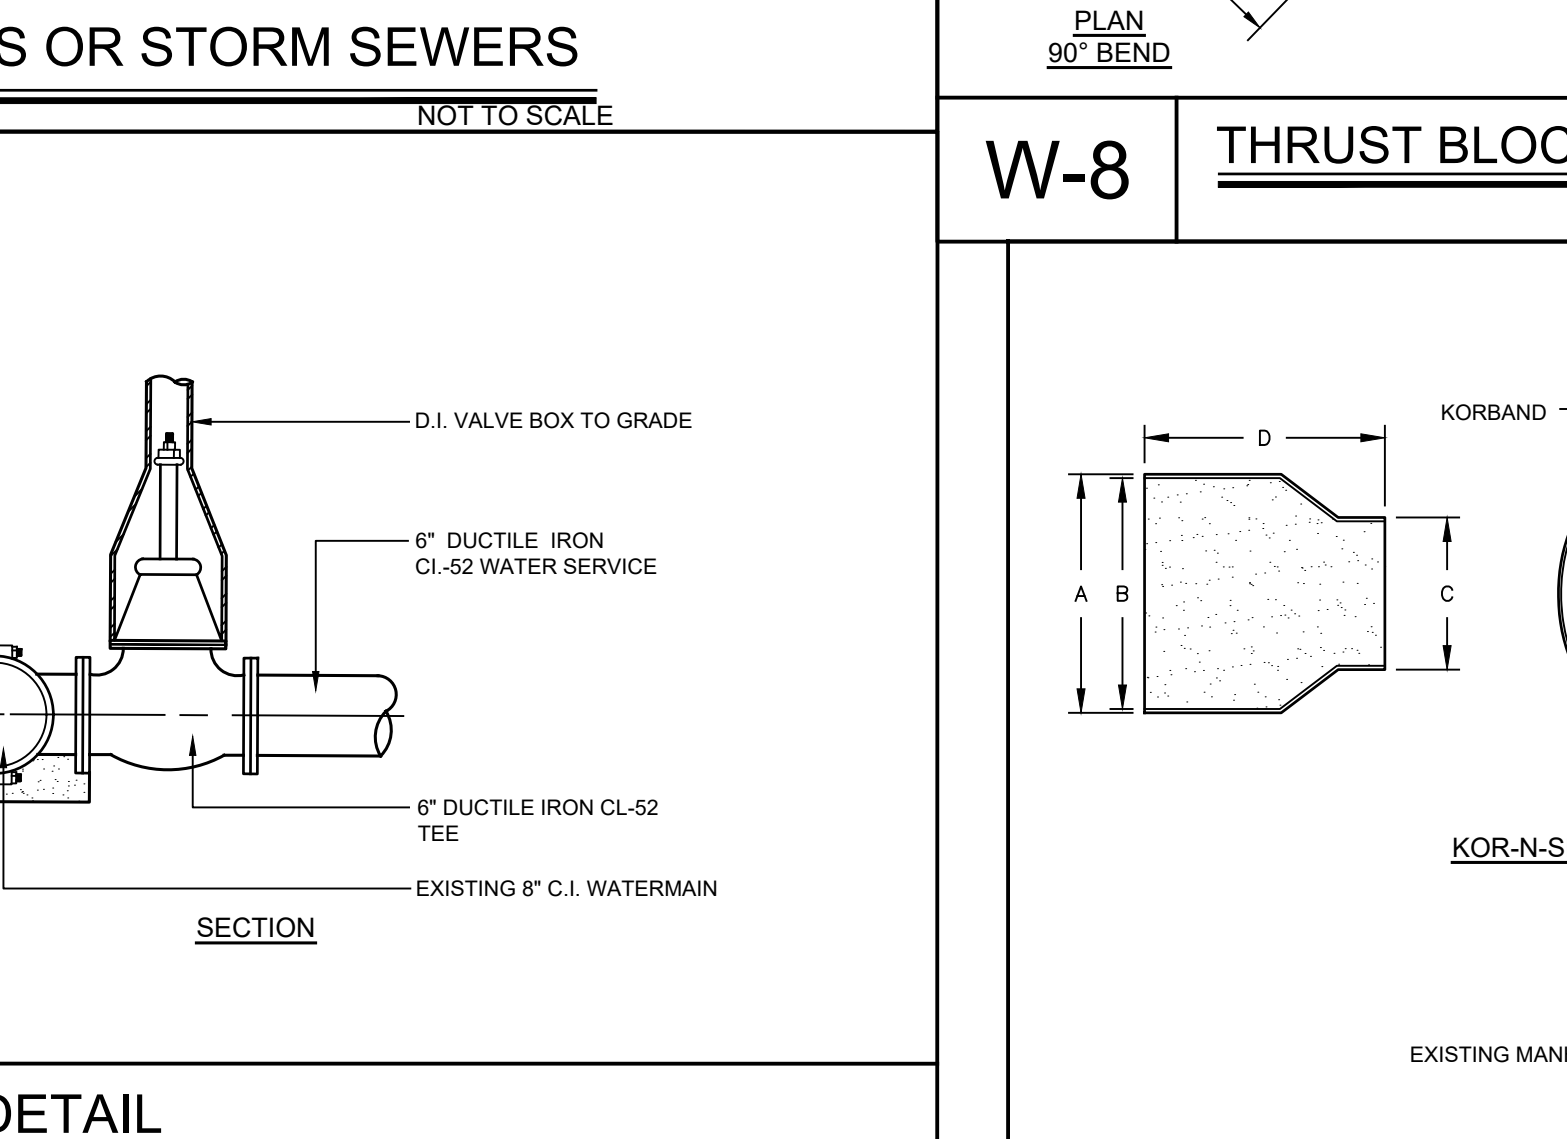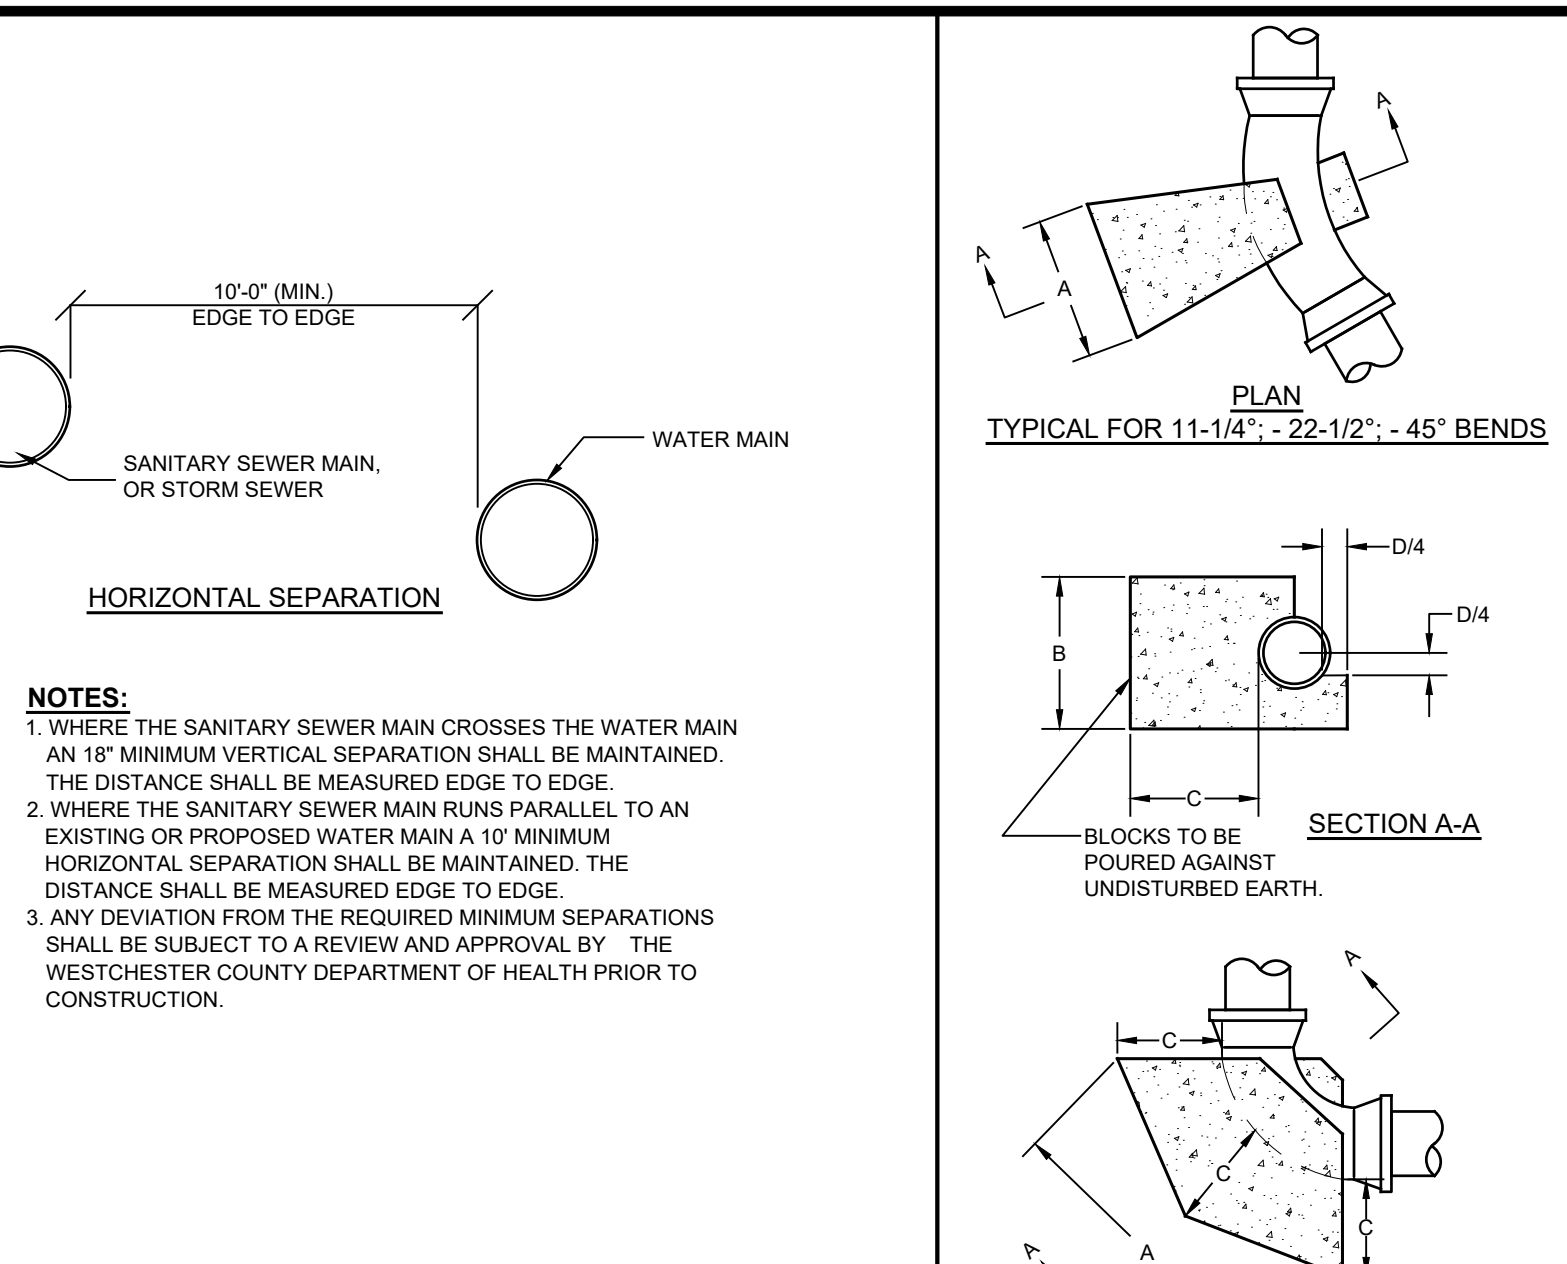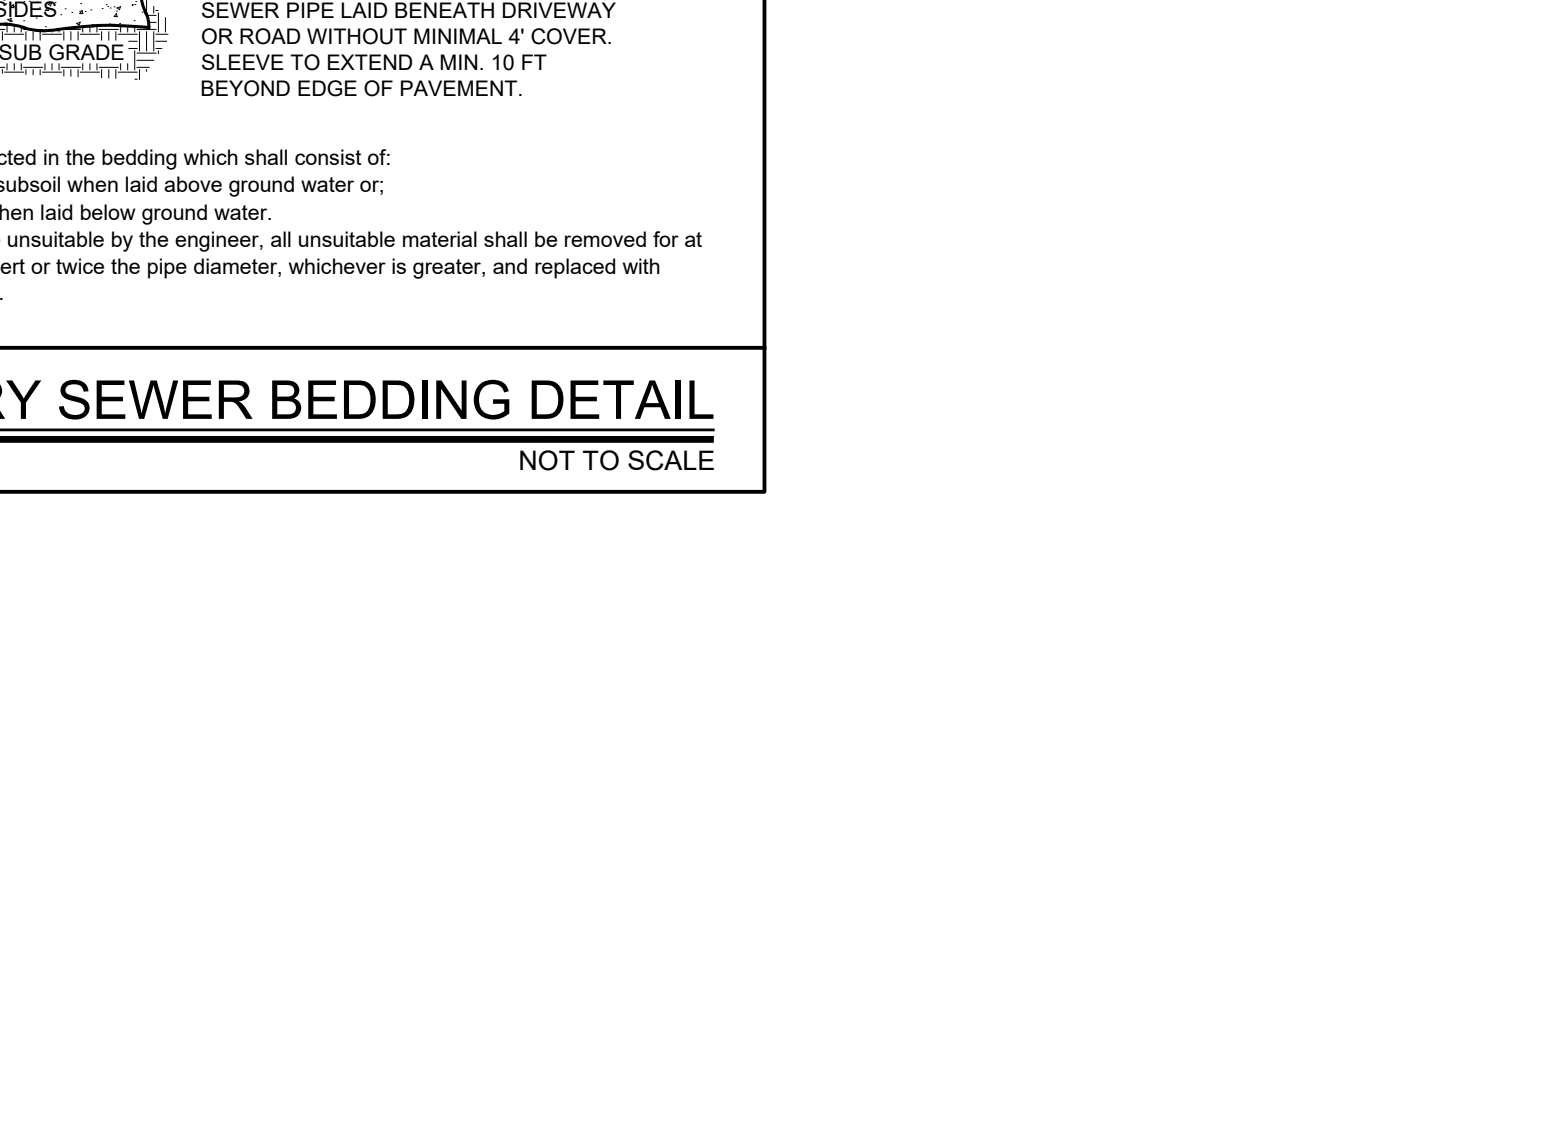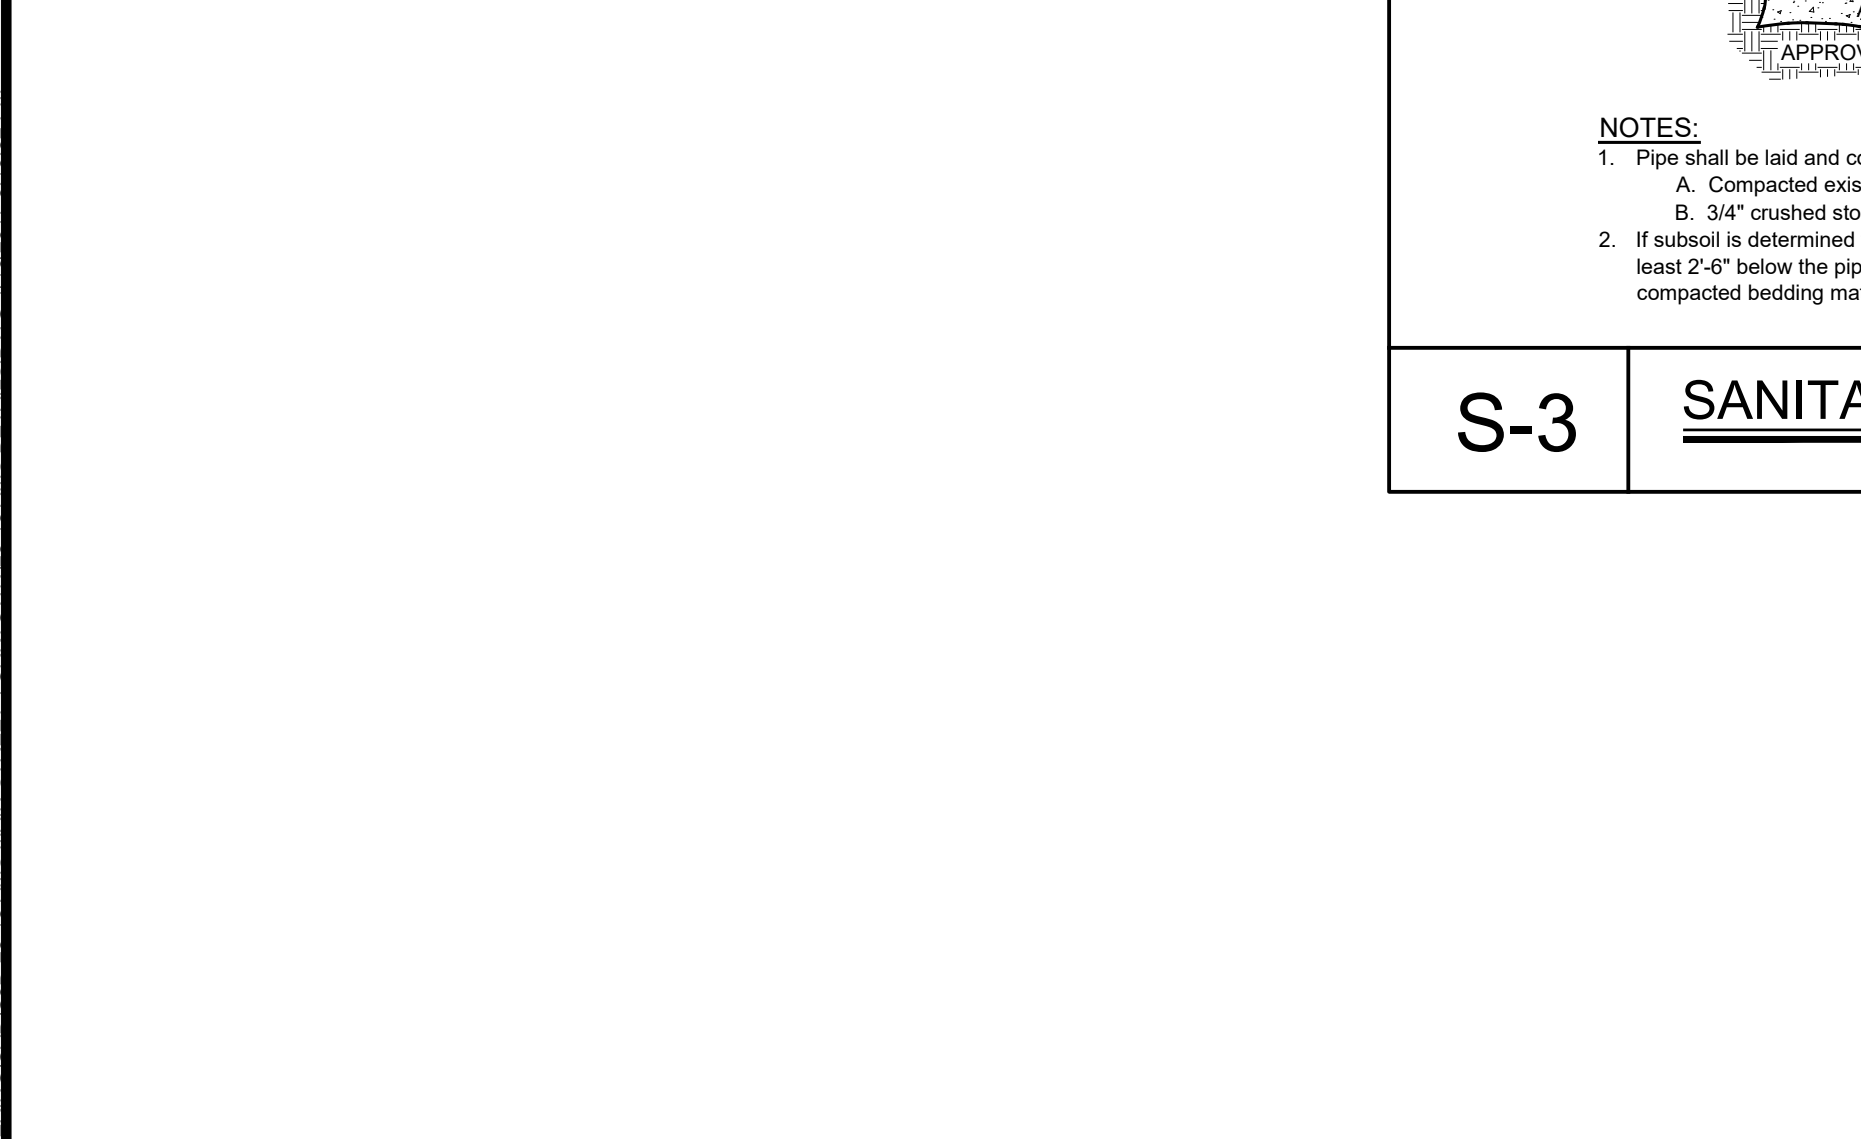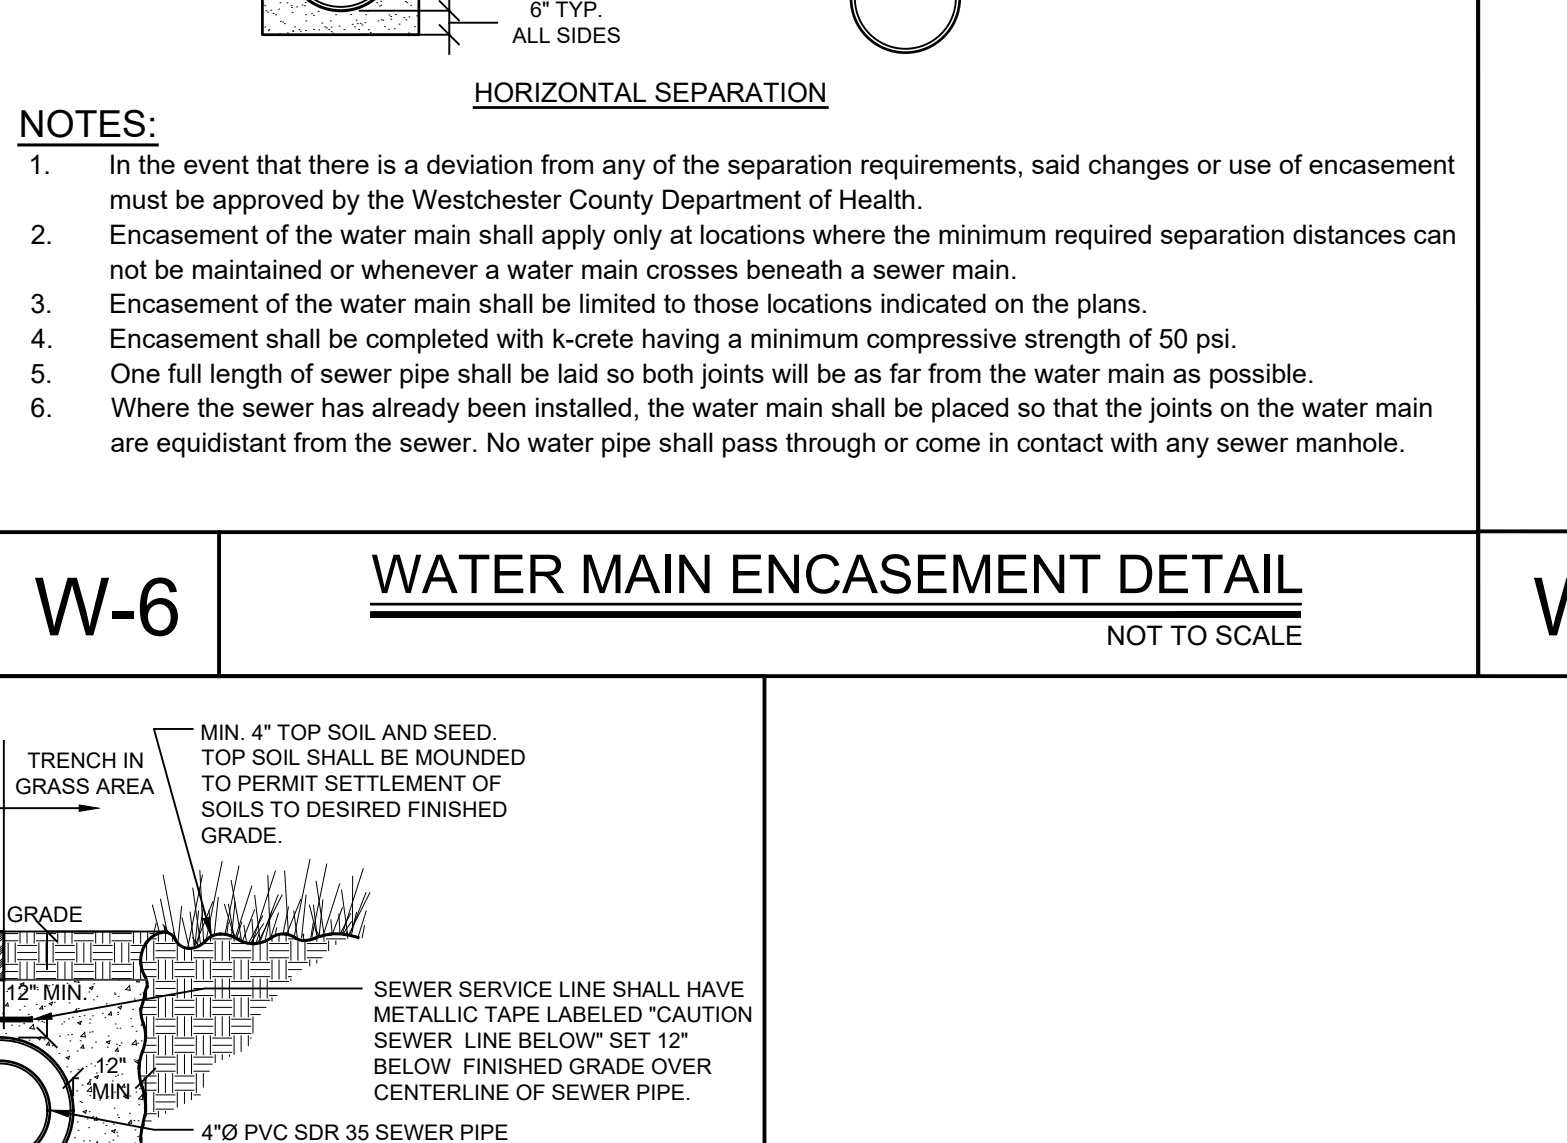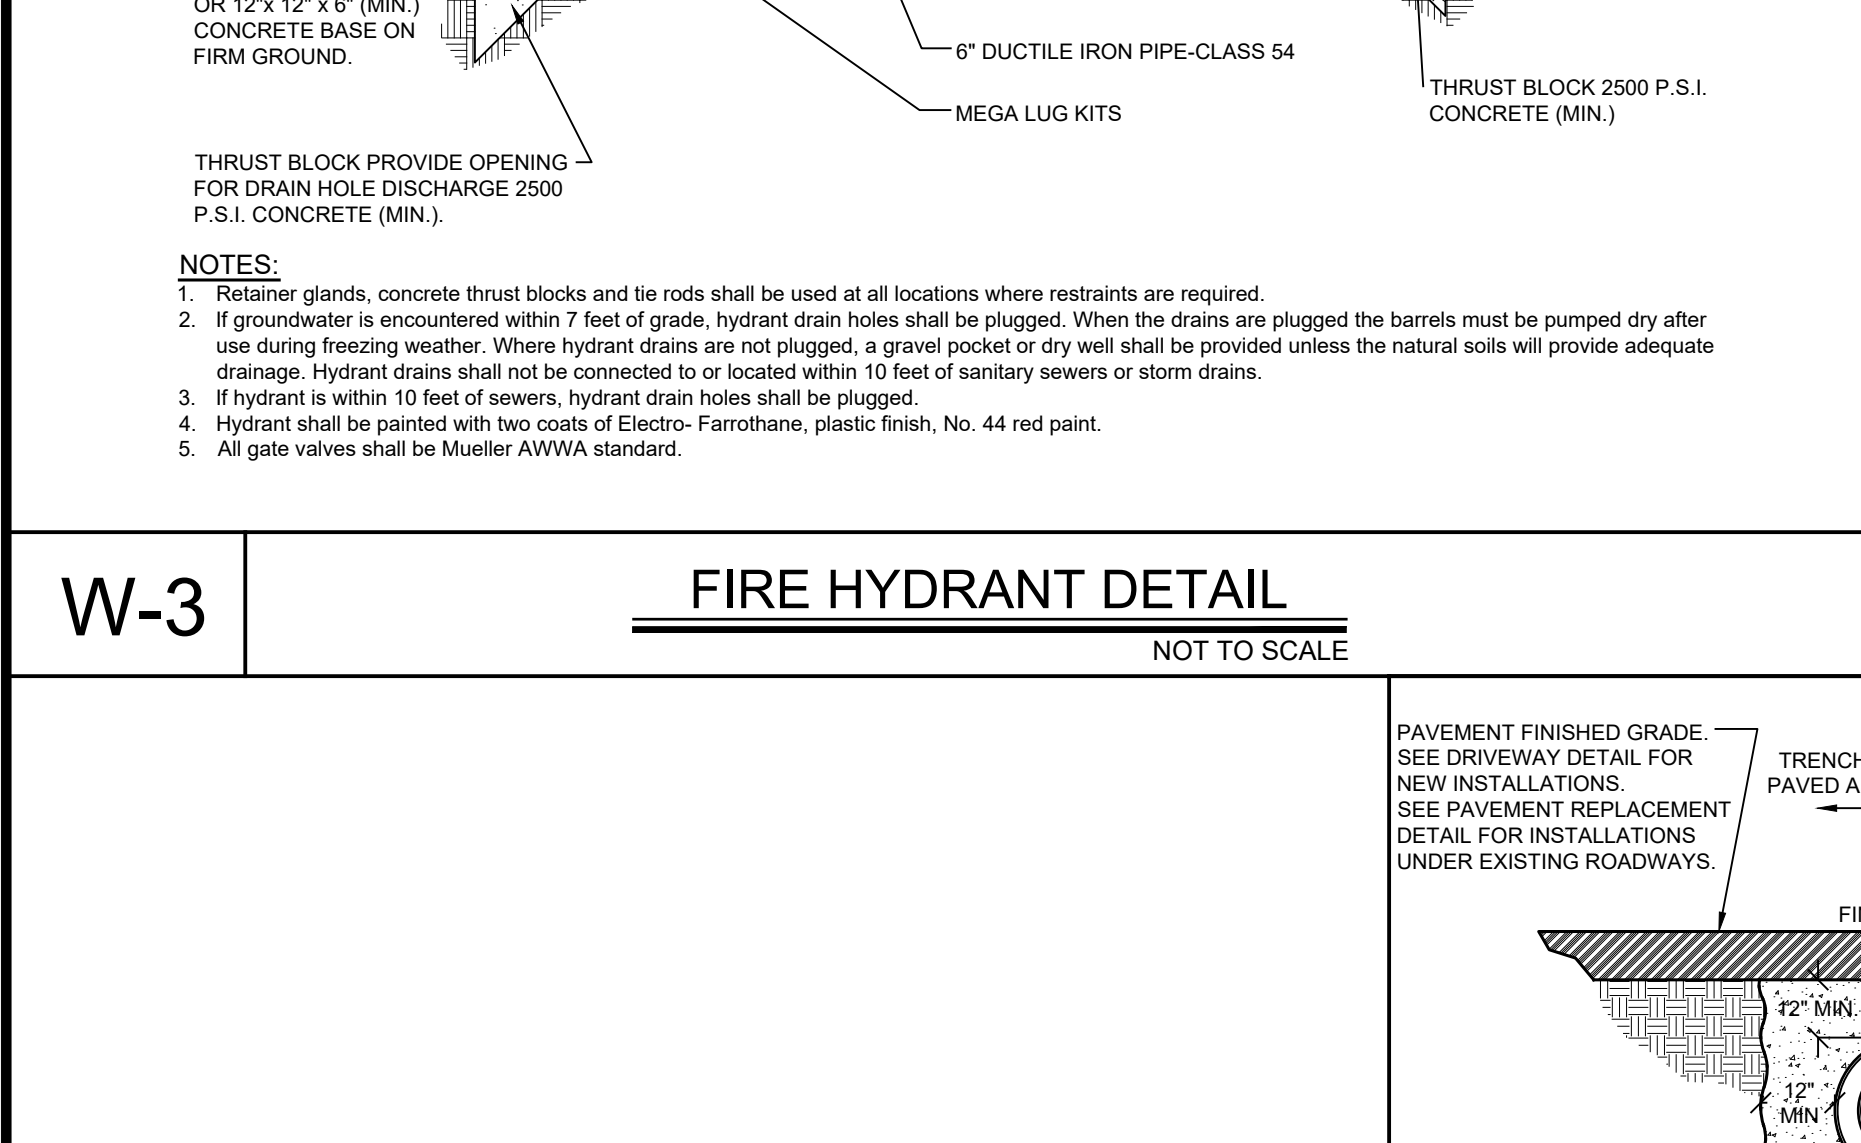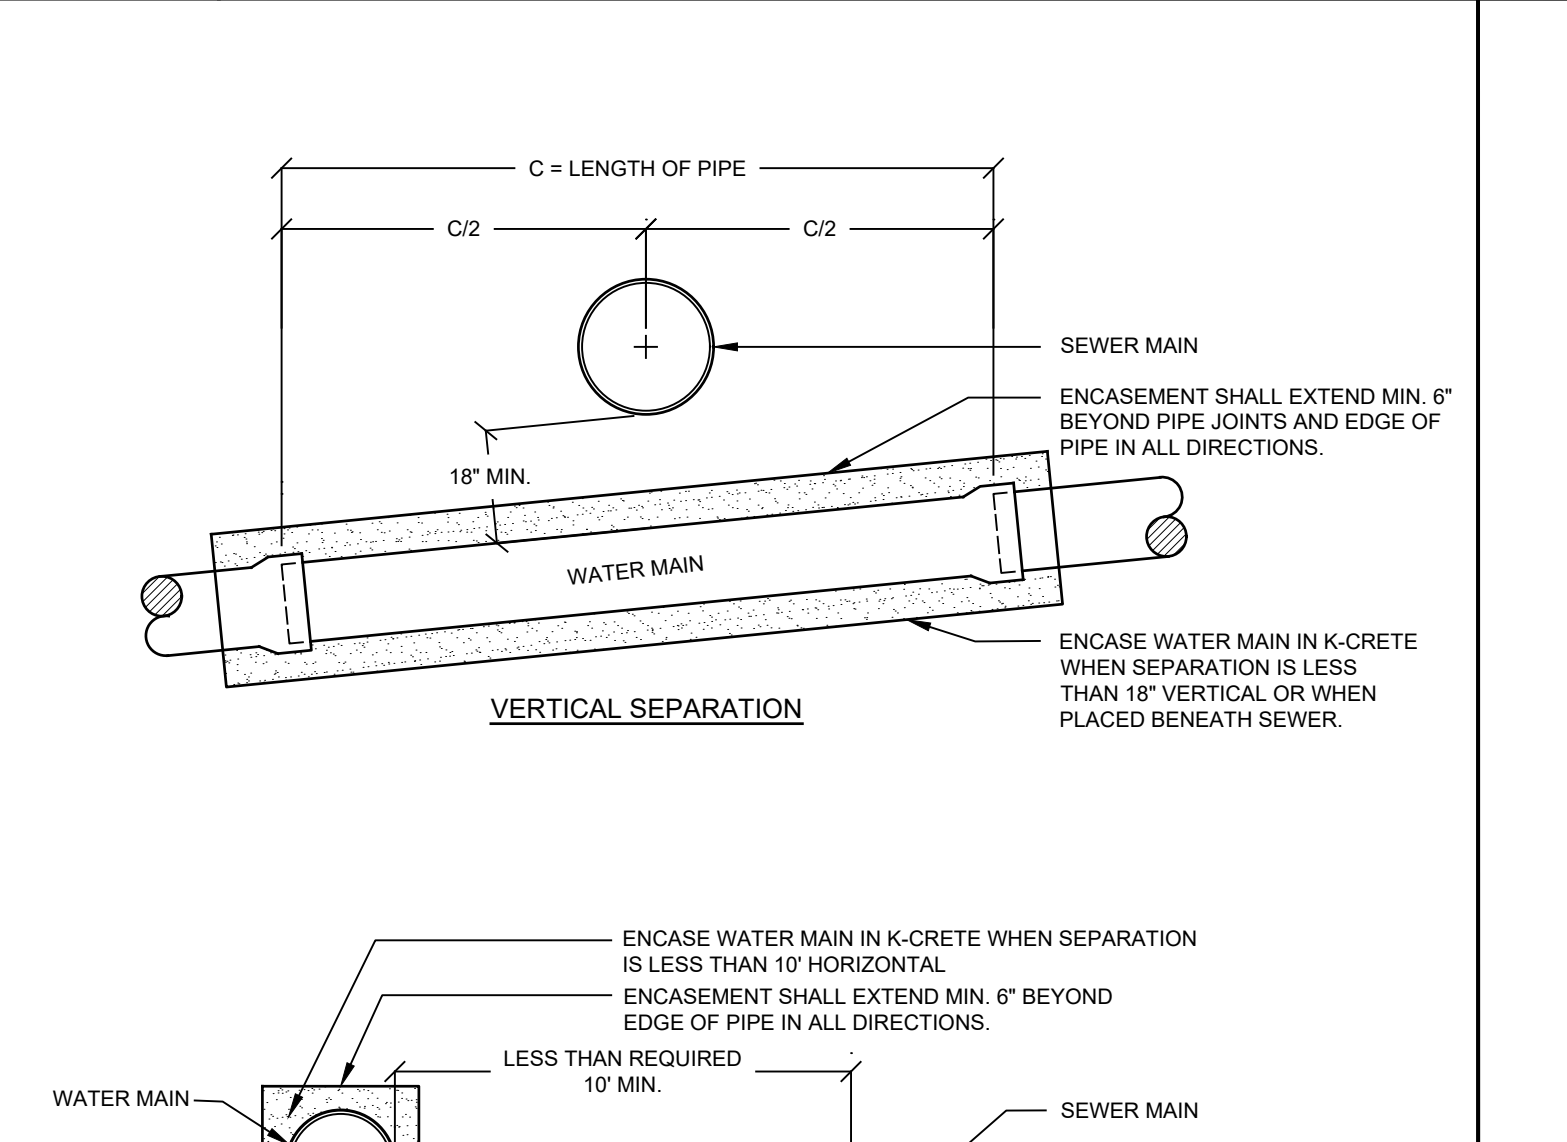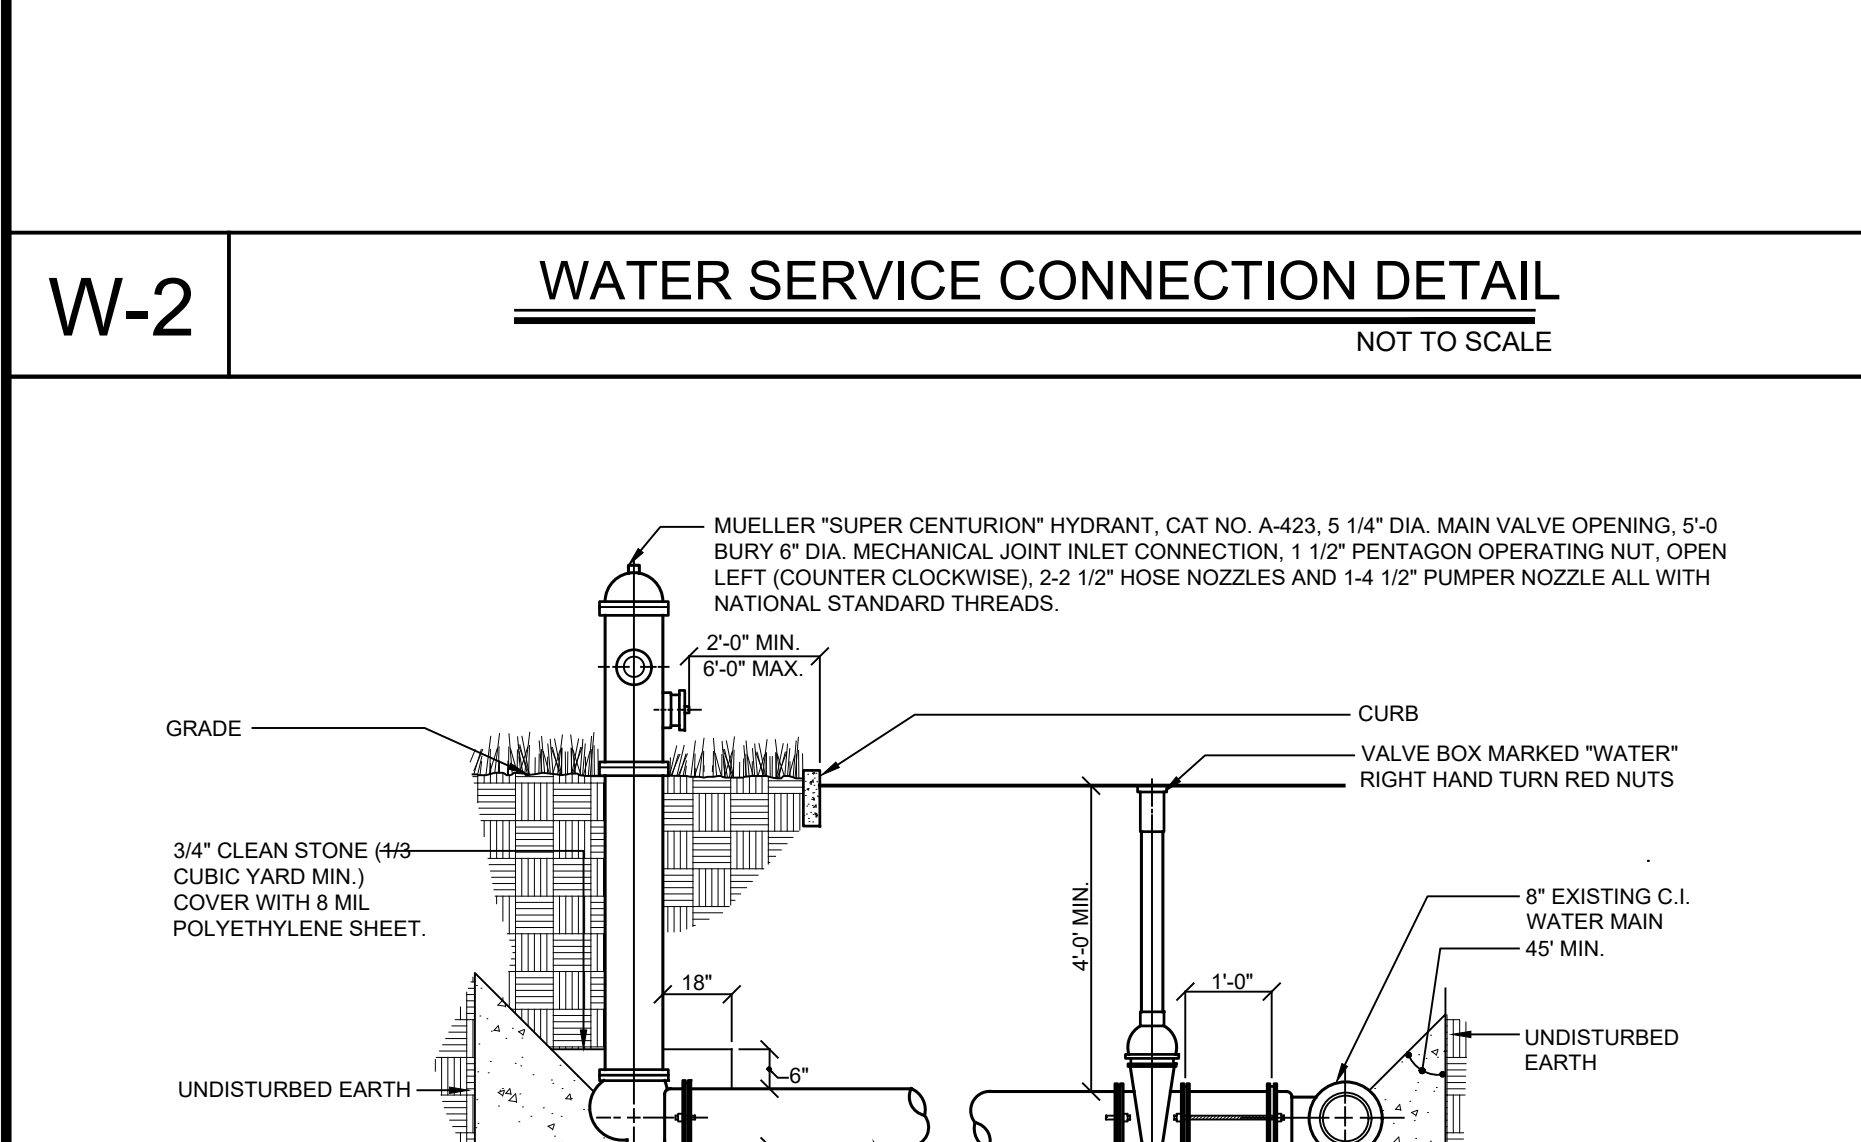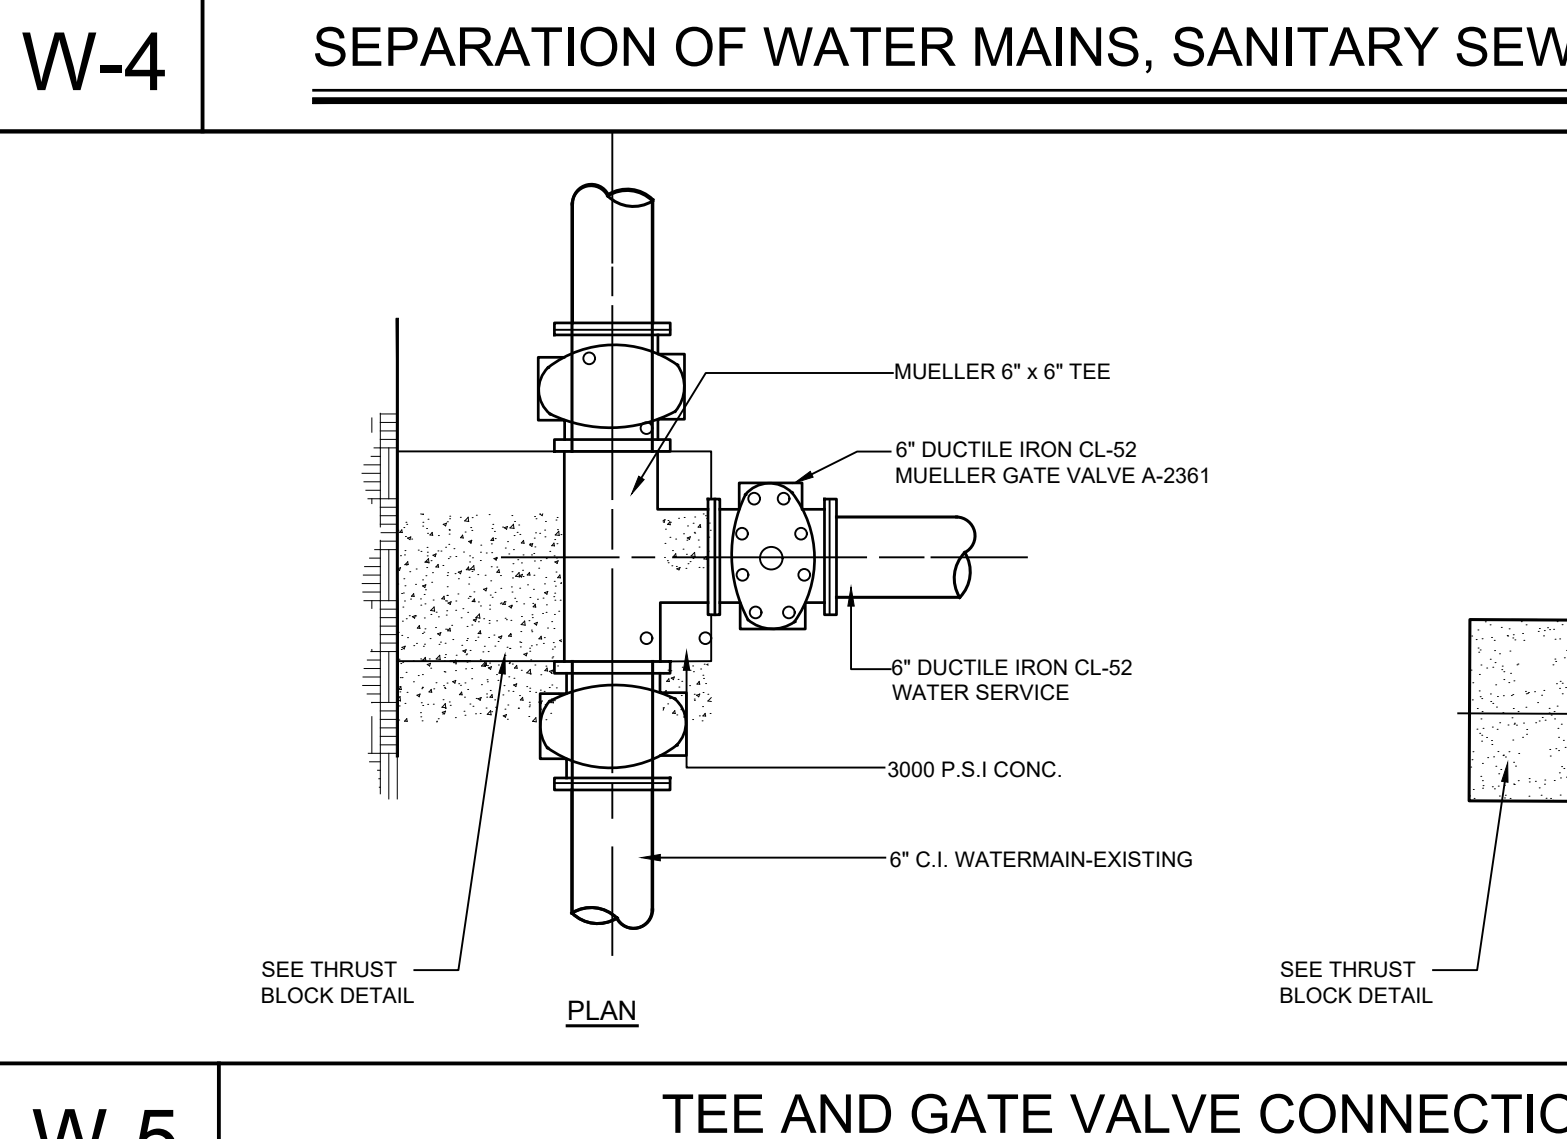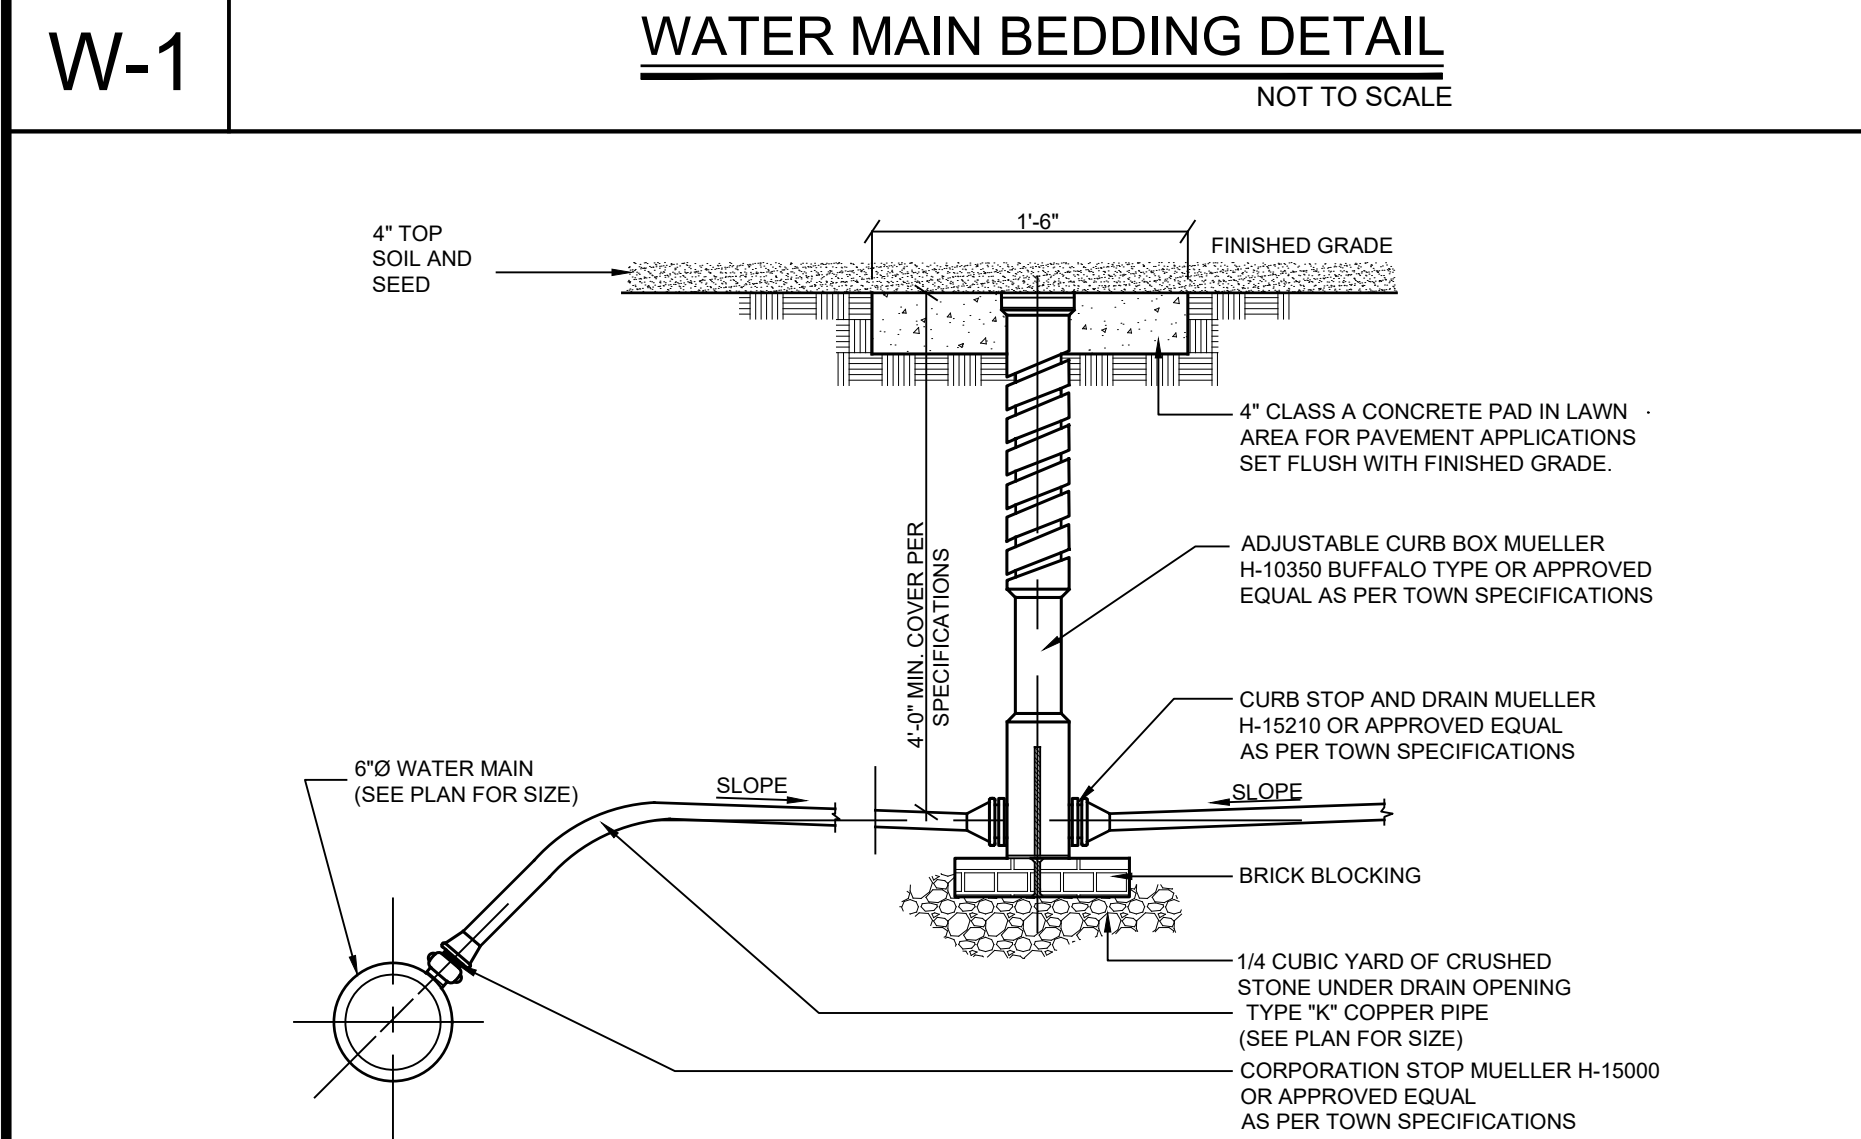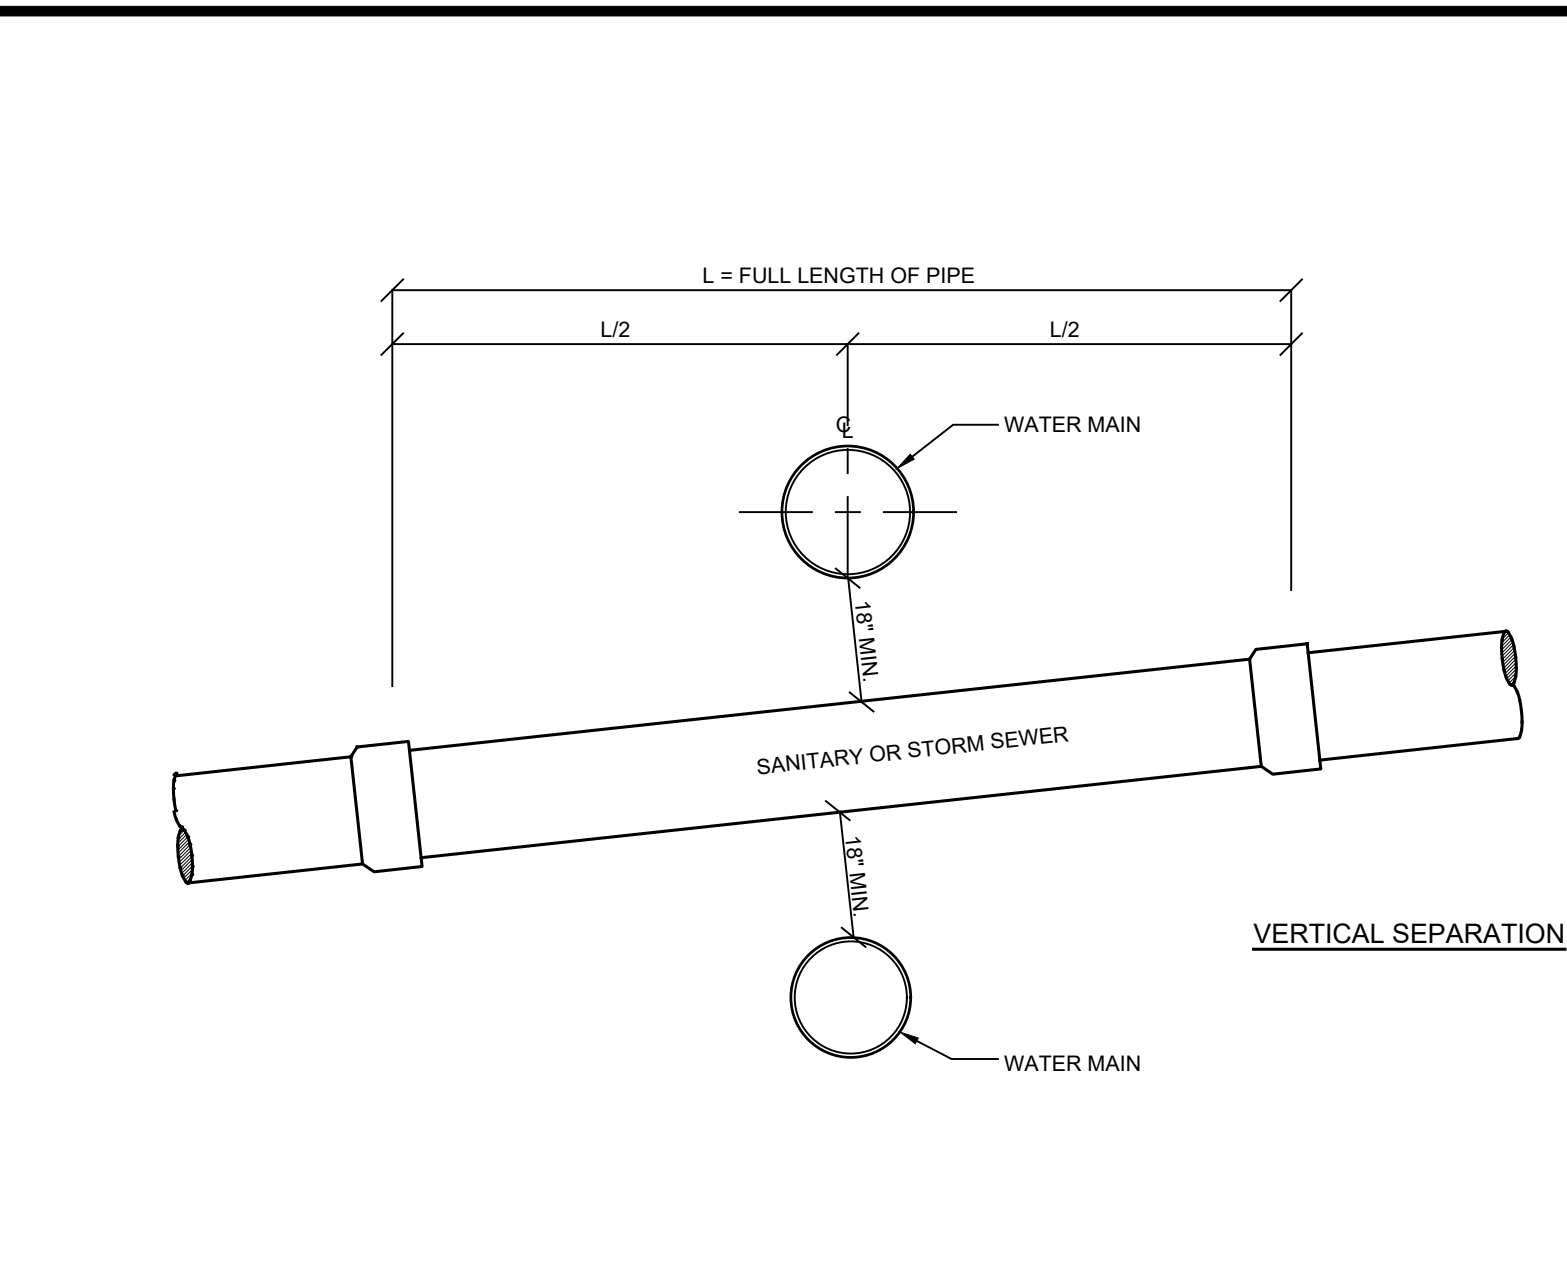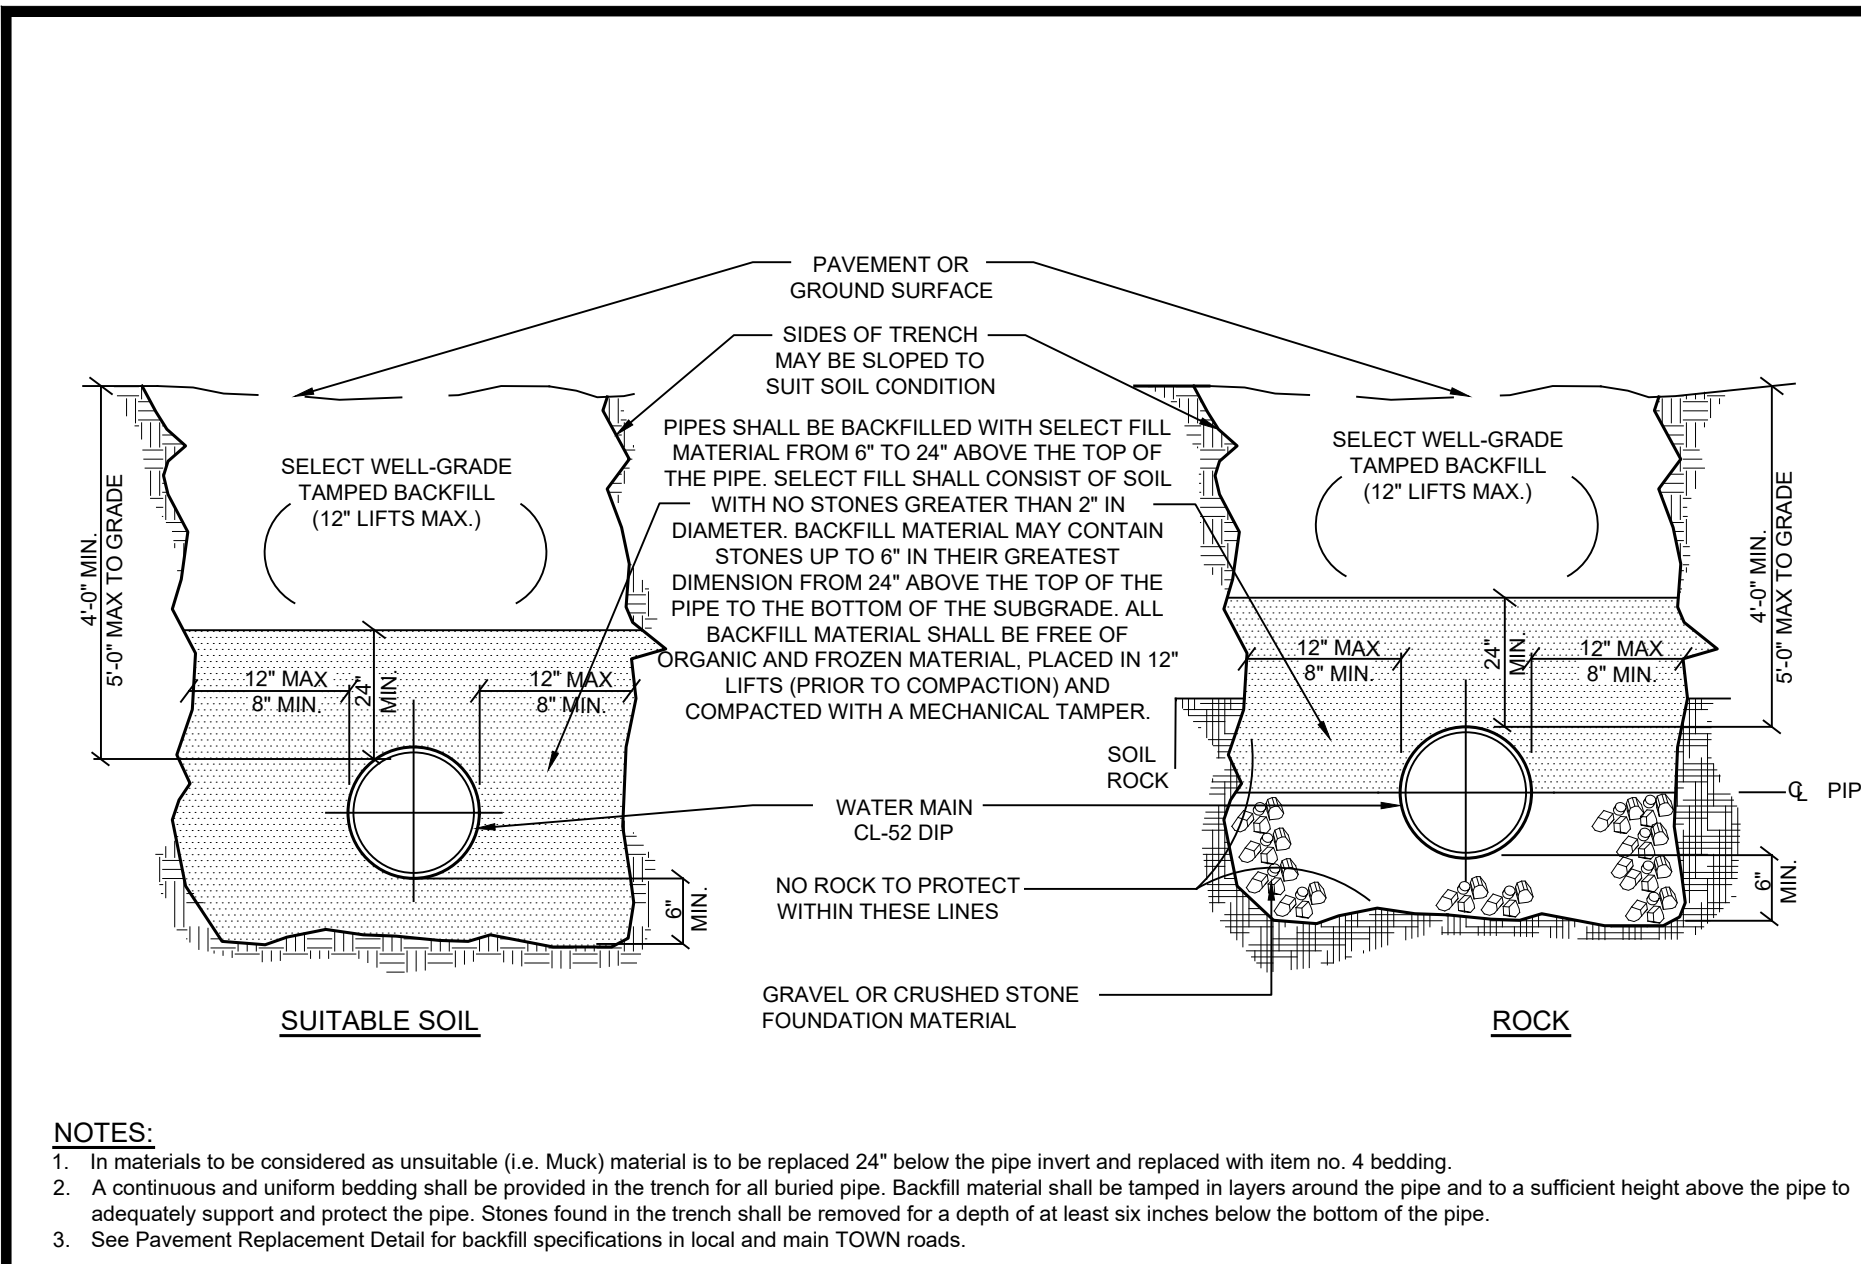

Site Design Consultants
Civil Engineers & Land Planners
251-F Unadilla, Yorktown Heights, NY 10598
(914) 962-4488, Fax: (914) 962-7386
www.sitedesignconsultants.com

Project # 23-18

AMS YORKTOWN ACTIVE ADULT COMMUNITY

800 EAST MAIN STREET
Westchester County, NY

Scale

Drawn by AKM

Date: 06/18/25

Revisions

No. Date Comments

No. Date Comments

Sheet

C-204