

UNIT TYPE:
UNIT A1 - MF-MIR
SECOND FLOOR


UNIT TYPE:
UNIT A2
SECOND FLOOR

UNIT TYPE:
UNIT A2
SECOND FLOOR

UNIT TYPE:
UNIT A2
SECOND FLOOR

UNIT TYPE:
UNIT A2
SECOND FLOOR

UNIT TYPE:
UNIT A1 - MF
SECOND FLOOR

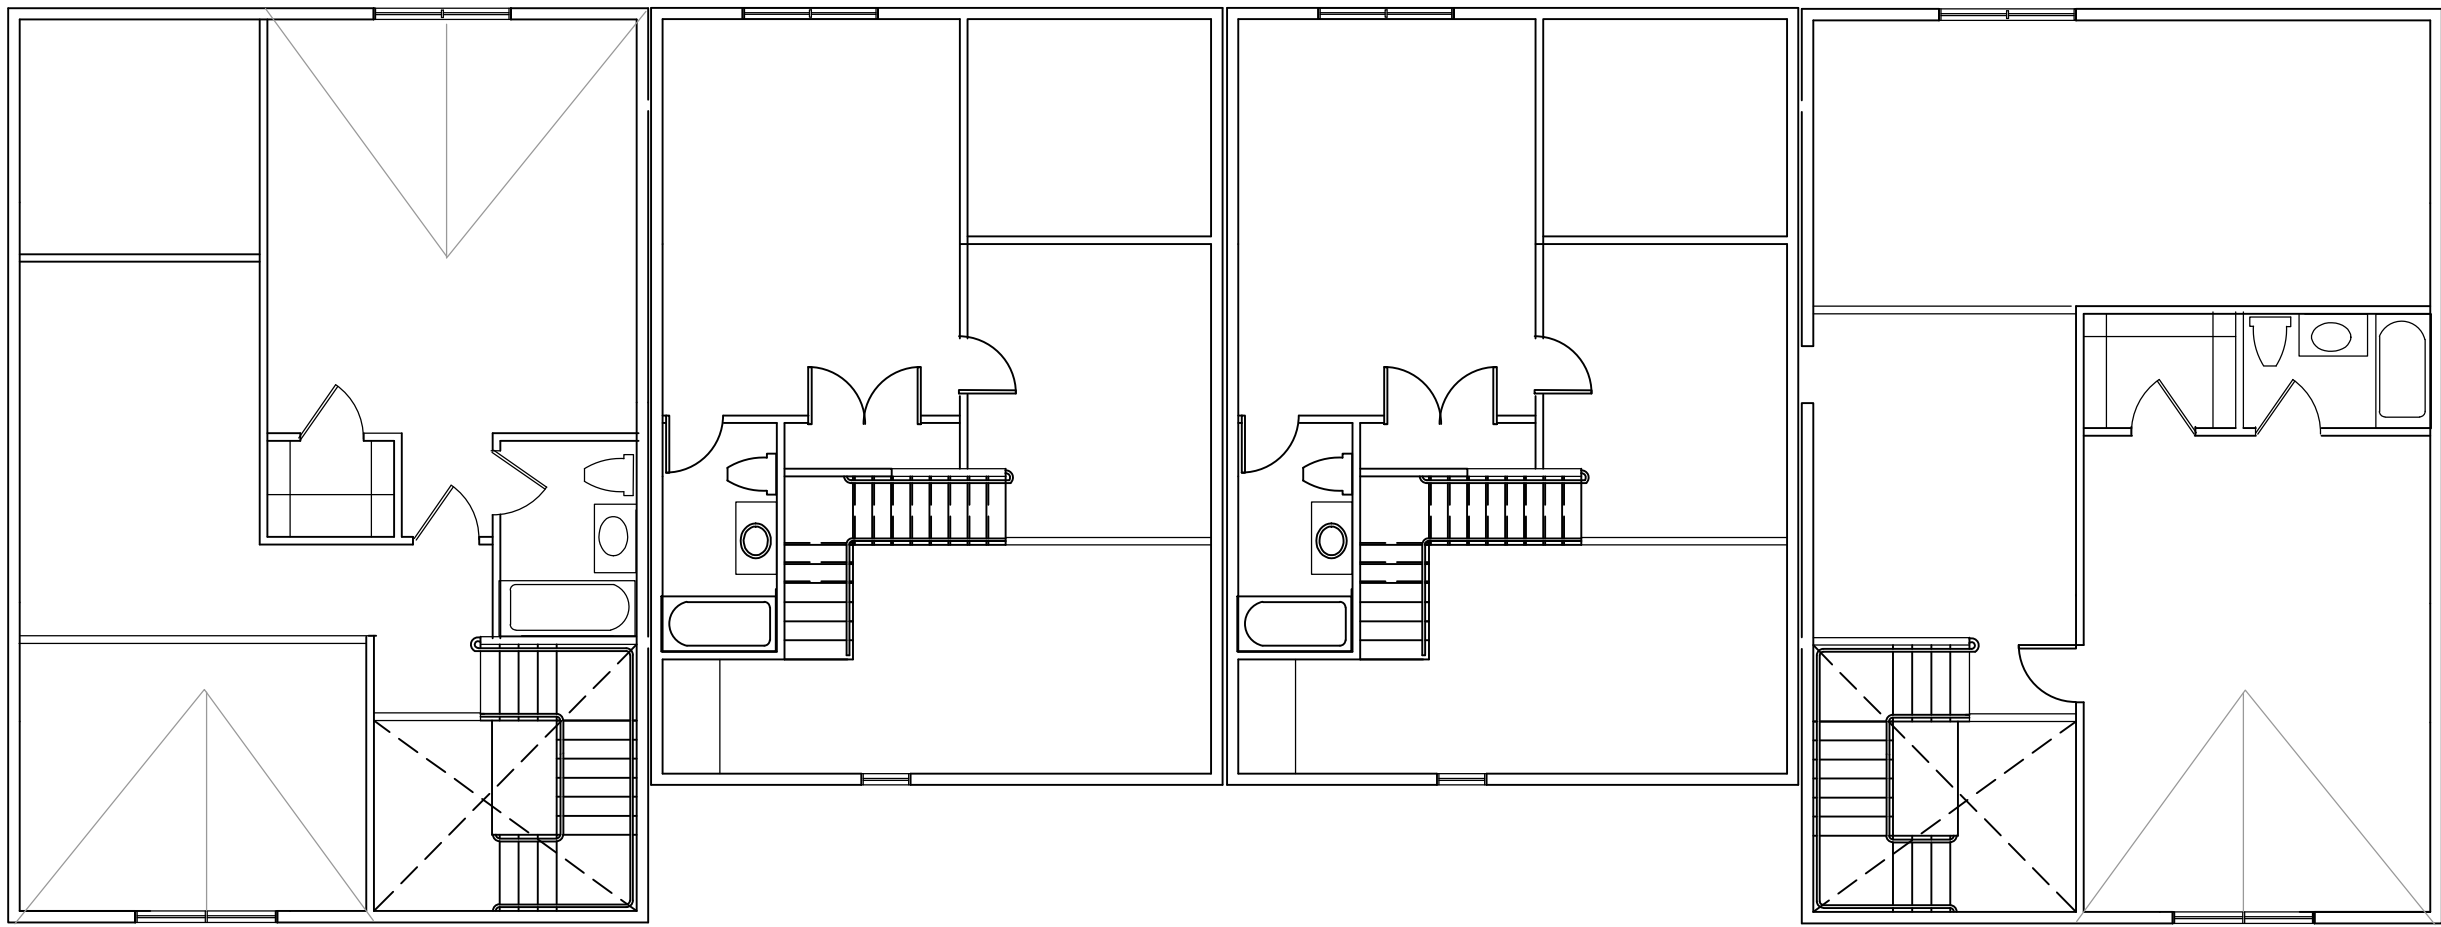

UNIT TYPE:
UNIT A1 - MF-MIR
SECOND FLOOR

UNIT TYPE:
UNIT A2
SECOND FLOOR


UNIT TYPE:
UNIT A2
SECOND FLOOR

UNIT TYPE:
UNIT A1 - MF
SECOND FLOOR

1

SECOND FLOOR PLANS

SCALE = 1/8" = 1'-0"

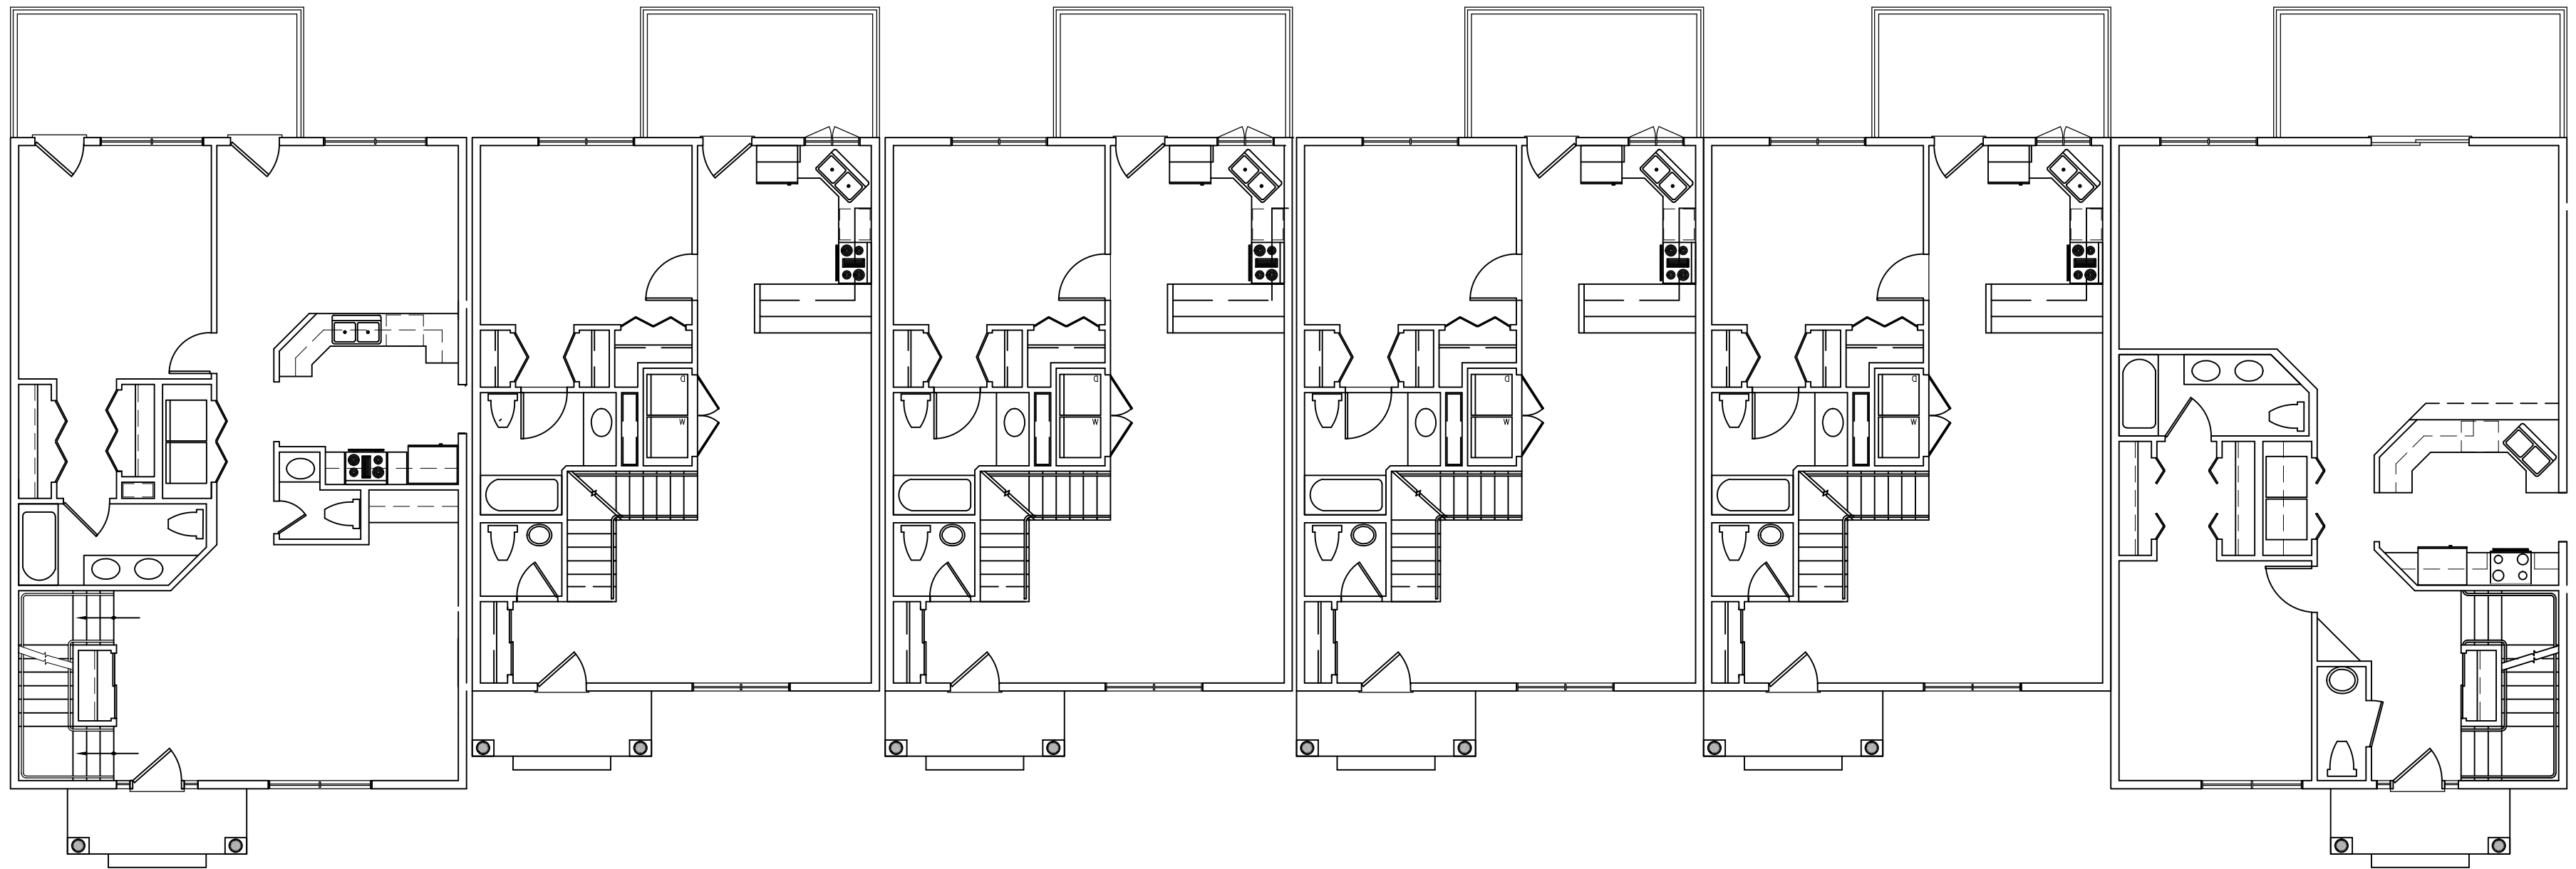

UNIT TYPE:
UNIT A1 - MF-MIR
FIRST FLOOR


UNIT TYPE:
UNIT A2
FIRST FLOOR

UNIT TYPE:
UNIT A2
FIRST FLOOR

UNIT TYPE:
UNIT A2
FIRST FLOOR

UNIT TYPE:
UNIT A2
FIRST FLOOR

UNIT TYPE:
UNIT A1 - MF
FIRST FLOOR

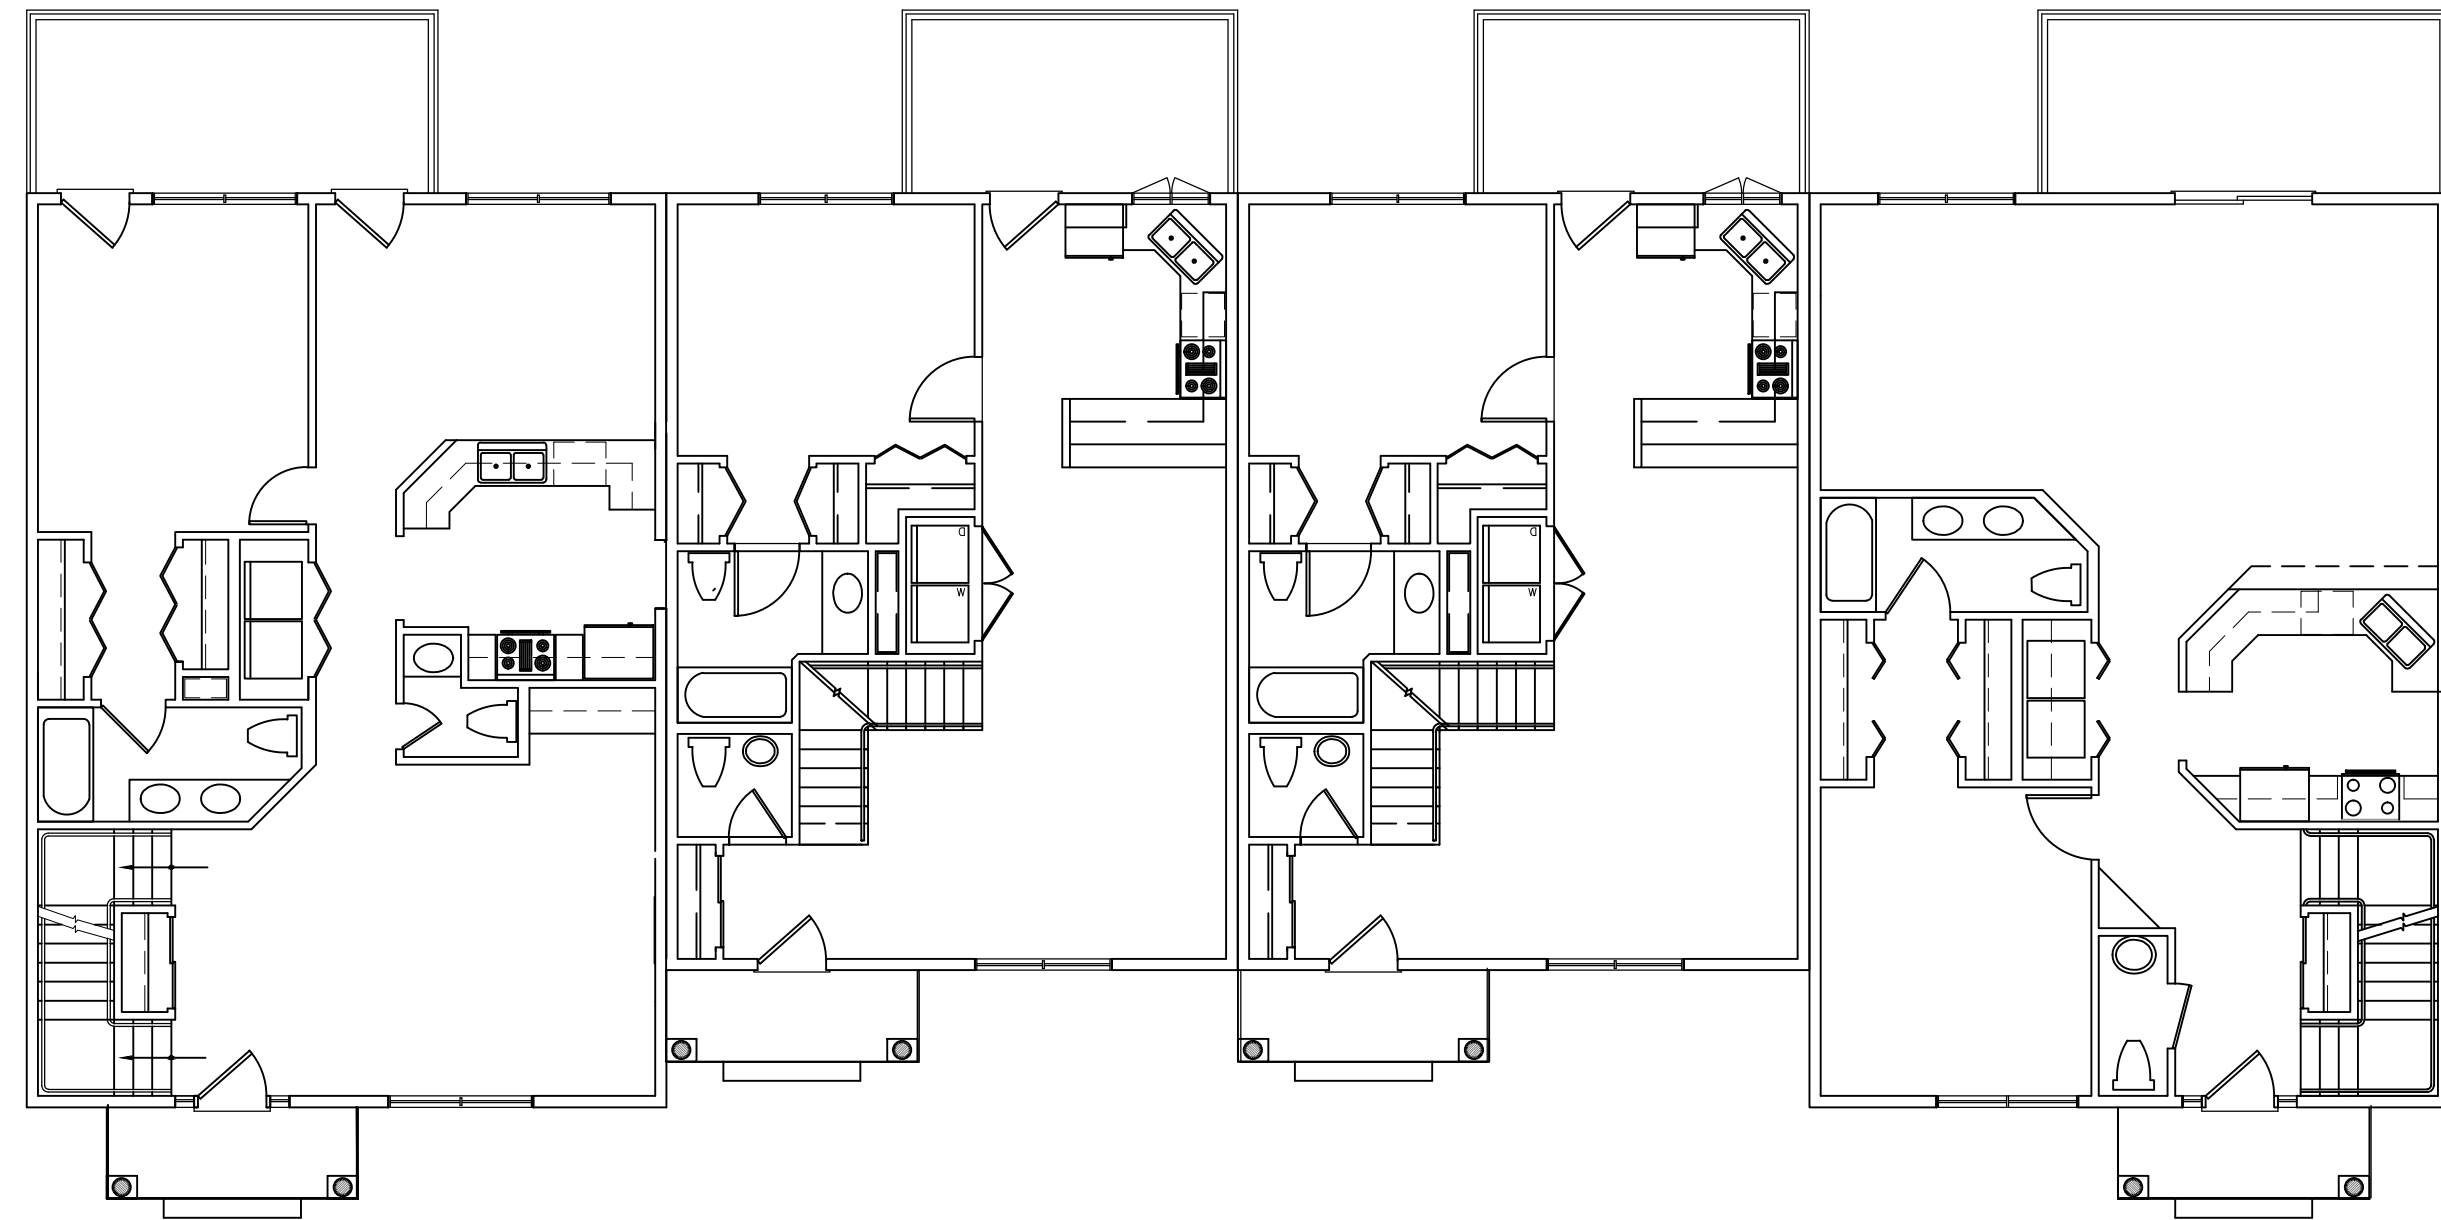

UNIT TYPE:
UNIT A1 - MF-MIR
FIRST FLOOR

UNIT TYPE:
UNIT A2
FIRST FLOOR


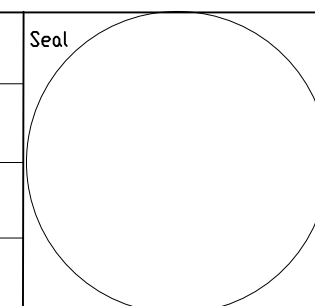
UNIT TYPE:
UNIT A2
FIRST FLOOR

UNIT TYPE:
UNIT A1 - MF
FIRST FLOOR

2

FIRST FLOOR PLANS

SCALE = 1/8" = 1'-0"

	P. W. SCOTT		Revision		Dep. Title			Dep. No.	
	ENGINEERING & ARCHITECTURE, P.C.		No.	Date	Description	FLOOR PLANS			
	3871 ROUTE 6					Project Title			
	BREWSTER, NY 10509 845-278-2110					FOOTHILL APARTMENTS			
					Proj. No.	23-135	Drawn by	PWS	
					Date	9/2/24	Scale	1/8"=1'-0"	

A1