




NOTE: DO NOT SCALE DRAWINGS. REFER TO WRITTEN MEASUREMENTS FOR ACCURACY, OR CONTACT ARCHITECT. CONTACT ARCHITECT IF THERE ARE ANY DISCREPANCIES.
UNAUTHORIZED ALTERATIONS OR ADDITIONS TO THIS DRAWING IS A VIOLATION OF NEW YORK STATE EDUCATION LAW.
© Copyright 2016 MICHAEL PICCIRILLO ARCHITECTURE

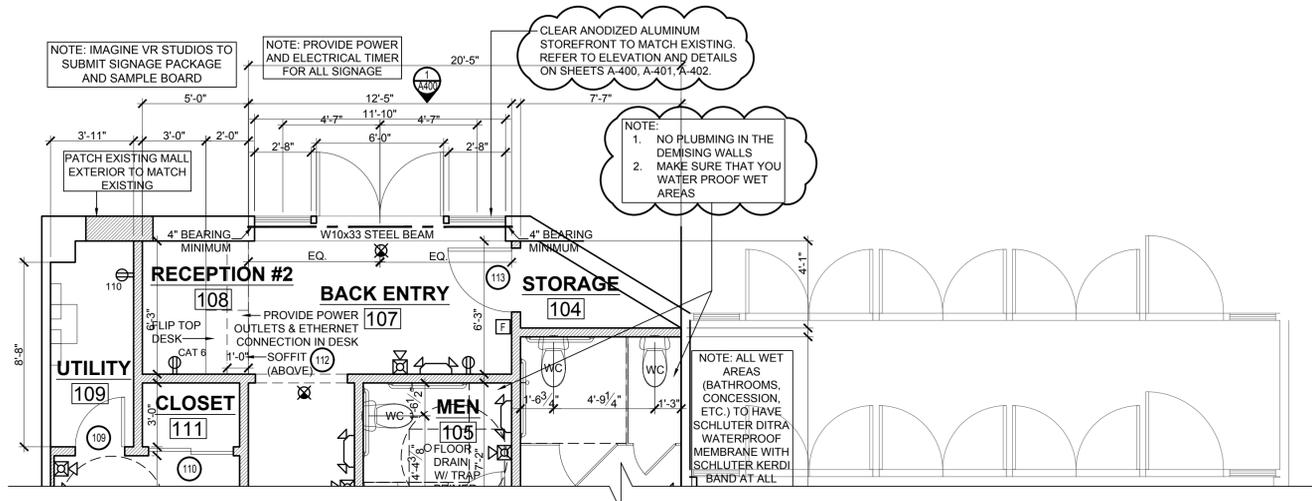

A BACK ENTRANCE PLAN
SCALE: 1/4" = 1'-0"

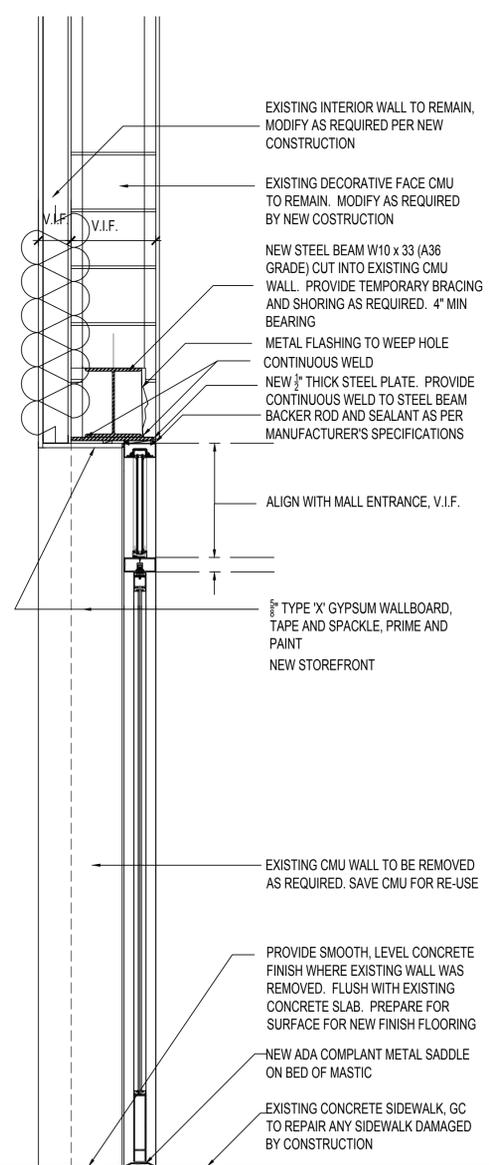

B WALL SECTION
SCALE: 1" = 1'-0"

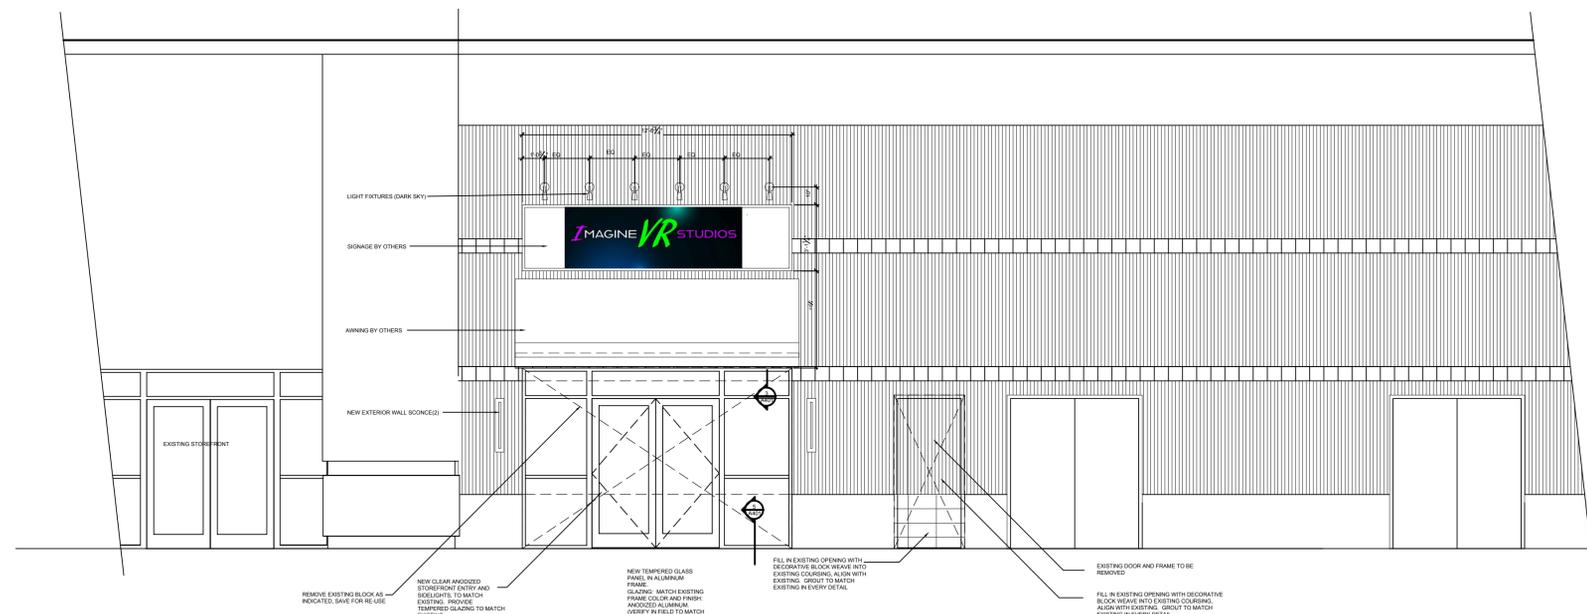

1 EXTERIOR ELEVATION
SCALE: 1/4" = 1'-0"

No.	DATE	ISSUE
1	08/22/19	ISSUED

PROJECT NAME:
NEW BACK ENTRANCE
IMAGINE VR STUDIOS

PROJECT ADDRESS:
JEFFERSON VALLEY MALL
650 LEE BOULEVARD
JEFFERSON VALLEY, NEW YORK



MICHAEL A PICCIRILLO, AIA
345 KEAR STREET SUITE #203
YORKTOWN, NEW YORK 10598
TELEPHONE: 914-368-9838
FACSIMILE: 914-368-9839
michael@mpiccirilloarchitect.com
www.mpiccirilloarchitect.com

BACK ENTRANCE PLAN
BACK ENTRANCE ELEVATIONS
BACK ENTRANCE SECTION

SCALE:	AS NOTED	DATE:	08 - 22 - 2019
DRAWN BY:	MAP	A-100	
CHKD BY:	MAP		
1 OF 1			