


1 FRONT ELEVATION - FACING PARKING
SCALE = 1/8" = 1'-0"

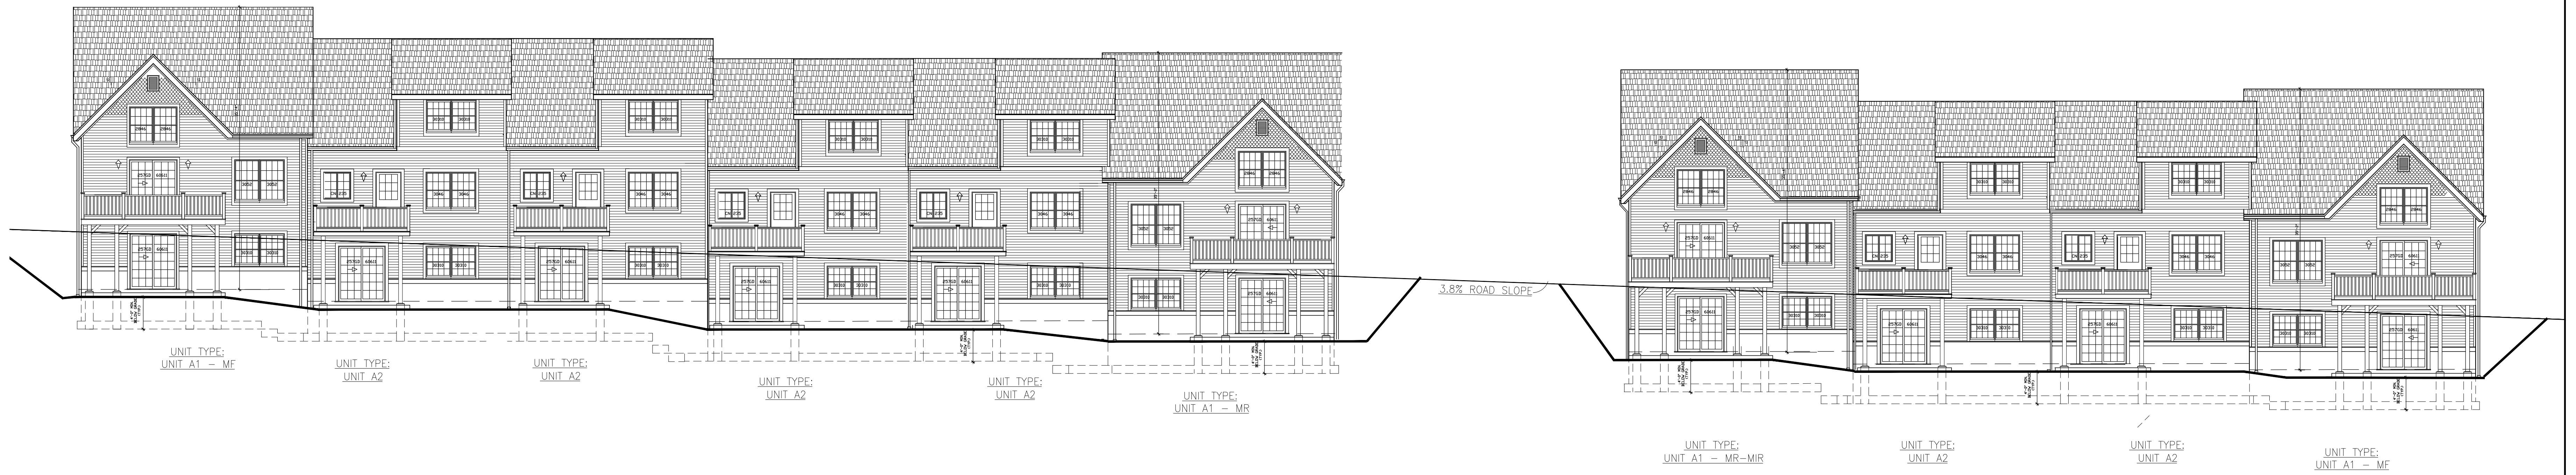

2 REAR ELEVATION - FACING FOOTHILL ROAD
SCALE = 1/8" = 1'-0"

<div> <div></div> <div> P. W. SCOTT ENGINEERING & ARCHITECTURE, P.C. 3871 ROUTE 6 BREWSTER, NY 10509 845-278-2110 </div> </div>	Revision		Dep. Title		<div> <div></div> <div> A2 </div> </div>
	No.	Date	Description	ELEVATIONS	
				Project Title	
				FOOTHILL APARTMENTS	
				Proj No.	23-135
				Drawn by	PWS
				Date	9/2/24
				Scale	1/8"=1'-0"