



Pic #4




Pic #3



Pic #1 & 5  
Lost Trees



Pic #2

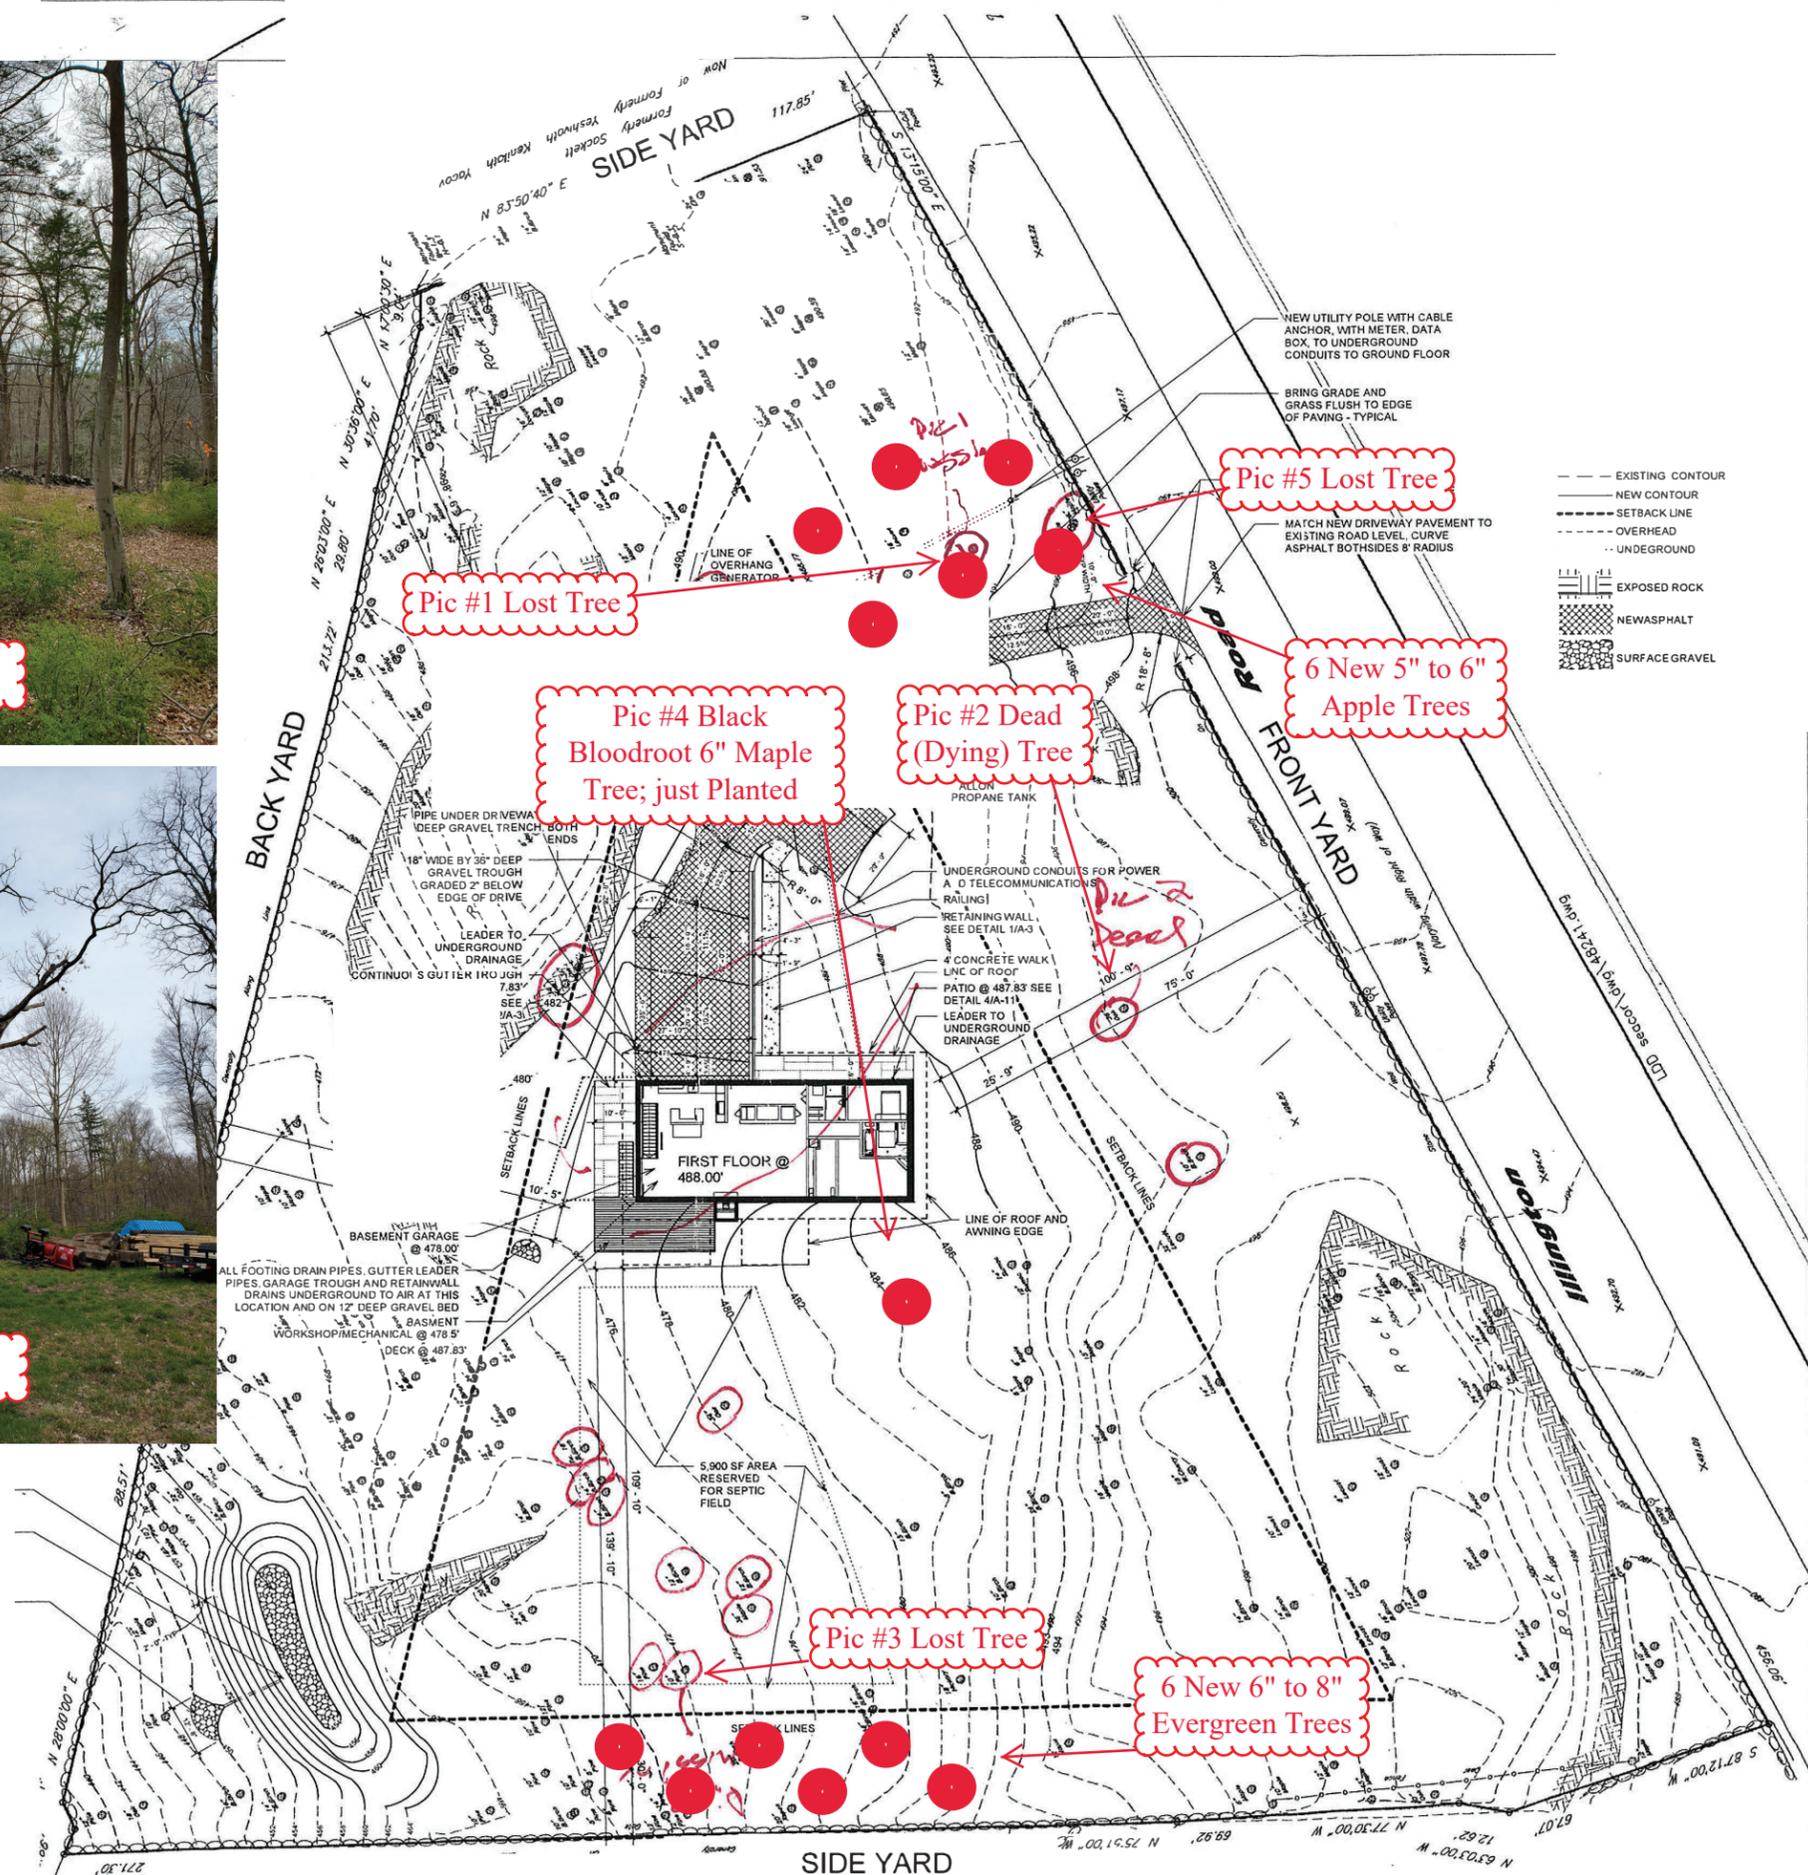

1 Site Plan Proposed  
1" = 20'-0"

Engineer:

**Site Plan**  
**Construction Documents**  
1" = 20'-0"

Author: \_\_\_\_\_ Checker: \_\_\_\_\_

**New House**  
**Villa Seacor**

301 Illington Road  
Ossining NY

**A-2**  
2/7/20

Revisions:  
© copyright Molinelli Architects