

TREE INVENTORY - LOT 8.0				
Tree ID	DBH	Specimen Tree? Y/N	Tree to be Removed? Y/N	# Protected Tree Count 0/1
1	10	N	N	0
2	12	N	N	0
3	14	N	N	0
4	8	N	N	0
5	8	N	N	0
6	10	N	N	0
7	14	N	N	0
8	10	N	N	0
9	10	N	N	0
10	10	N	N	0
11	8	N	N	0
12	12	N	N	0
13	12	N	N	0
14	12	N	Y	1
15	10	N	Y	1
16	10	N	Y	1
17	8	N	Y	1
18	8	N	Y	1
19	10	N	N	0
20	10	N	N	0
21	18	N	N	0
22	10	N	Y	1
23	8	N	Y	1
24	10	N	Y	1
25	24	N	Y	1
26	10	N	Y	1
27	8	N	Y	1
28	12	N	Y	1
29	8	N	Y	1
30	14	N	N	0
31	18	N	N	0
32	10	N	Y	1
33	8	N	Y	1
34	24	N	N	0
35	12	N	Y	1
36	14	N	Y	1
Total # of Trees Surveyed:	36		Total Protected Trees to be Removed:	17

TREE INVENTORY - LOT 8.1				
Tree ID	DBH	Specimen Tree? Y/N	Tree to be Removed? Y/N	# Protected Tree Count 0/1
37	8	N	Y	1
38	30	Y	Y	1
39	20	N	Y	1
40	18	N	Y	1
41	10	N	Y	1
42	8	N	Y	1
43	16	N	Y	1
44	8	N	Y	1
45	10	N	Y	1
46	20	N	Y	1
47	8	N	Y	1
48	10	N	Y	1
49	10	N	Y	1
50	8	N	Y	1
51	10	N	Y	1
52	8	N	Y	1
53	12	N	Y	1
54	8	N	N	0
55	8	N	N	0
56	10	N	N	0
57	10	N	Y	1
58	12	N	Y	1
59	12	N	Y	1
60	10	N	Y	1
61	14	N	Y	1
62	12	N	N	0
63	14	N	N	0
64	10	N	N	0
65	14	N	Y	1
66	8	N	N	0
67	10	N	N	0
68	8	N	N	0
69	8	N	N	0
70	8	N	N	0
Total # of Trees Surveyed:	34		Total Protected Trees to be Removed:	23

LEGEND

PROPERTY LINE

EXISTING TREES TO REMAIN

EXISTING TREES TO BE REMOVED

EXISTING TREES TO BE PROTECTED

NOTE:

ALL TREES OUTSIDE OF LIMIT OF DISTURBANCE TO BE SAVED

LOT 8.0

36 TOTAL TREES

17 TREES TO BE REMOVED


19 TREES TO REMAIN

LOT 8.1

34 TOTAL TREES

23 TREES TO BE REMOVED

11 TREES TO REMAIN

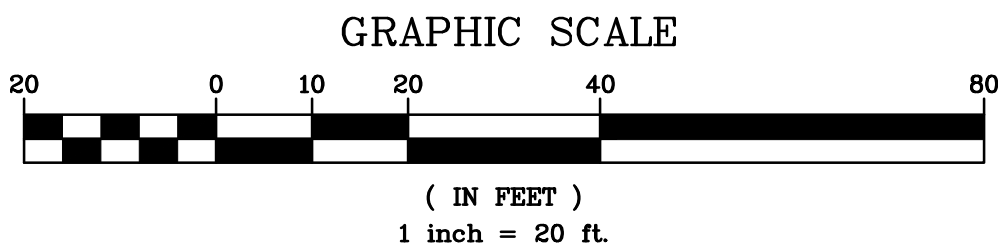

EXISTING INFORMATION SHOWN HEREON
TAKEN FROM A SURVEY PREPARED BY
LINK LAND SURVEYORS, P.C. DATED
JULY 11, 2017

PROJECT: PROPOSED 2-LOT SUBDIVISION 3138 HEARTHSTONE ROAD TOWN OF YORKTOWN WESTCHESTER COUNTY – NEW YORK		
TREE PLAN		
		EXPIRES: 05/31/26 Date: 10/17/25 Sheet: 1 Scale: 1" = 20' Designed By: D.C. Checked By: M.S. Sheet No.
HUDSON ENGINEERING CONSULTING, P.C. 45 Knollwood Road - Suite 201 Elmsford, New York 10523 T: 914-909-0420 F: 914-560-2086		

T-1