


NOTES:

LOCATIONS, SIZES AND DESCRIPTIONS OF ALL UTILITIES ARE BASED ON FIELD SURVEY LOCATION OF SURFACE APPURTENANCES AND AVAILABLE RECORD PLATE DATA. SAME IS SUBJECT TO SCALE AND METHOD LIMITATIONS. EXACT LOCATION FOR EXISTING SERVICE INSTALLATIONS MAY REQUIRE VERIFICATION BY THE RESPECTIVE UTILITY COMPANIES (CALL CODE 53) AND BY EXCAVATION. THE LOCATION, MATERIAL AND SIZE OF EXISTING UNDERGROUND IMPROVEMENTS OR ENCROACHMENTS HEREON ARE NOT CERTIFIED.


DO NOT SCALE

GRAPHIC SCALE

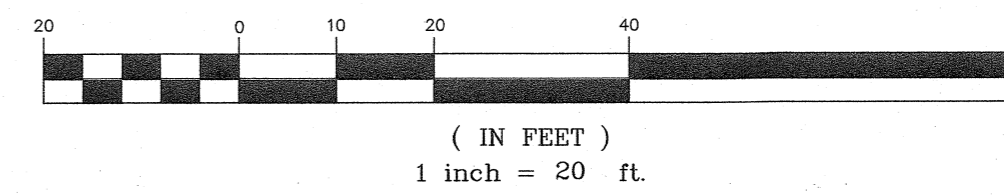

LEGEND

- CATCH BASIN
- UTILITY POLE
- SIGN POST
- ⊗ HYDRANT
- ⊗ WATER VALVE
- GAS VALVE
- LIGHT POLE
- GUY WIRES
- ① TELE. MANHOLE
- ⊗ TRAFFIC BDX
- H.R. HANDICAP RAMP
- ⊗ SEWER MANHOLE
- ⊗ WATER MANHOLE
- ⊗
- ⊗ DRAIN MANHOLE
- ⊗ MANHOLE
- ⊗ VALVE
- ⊗ TRAFFIC LIGHTS
- 242.5 EXIST. ELEV.
- ⊗ TREE
- SIZE
- ① STREET SIGN
- ② NO PARKING SIGN
- ③ NO TURN ON RED

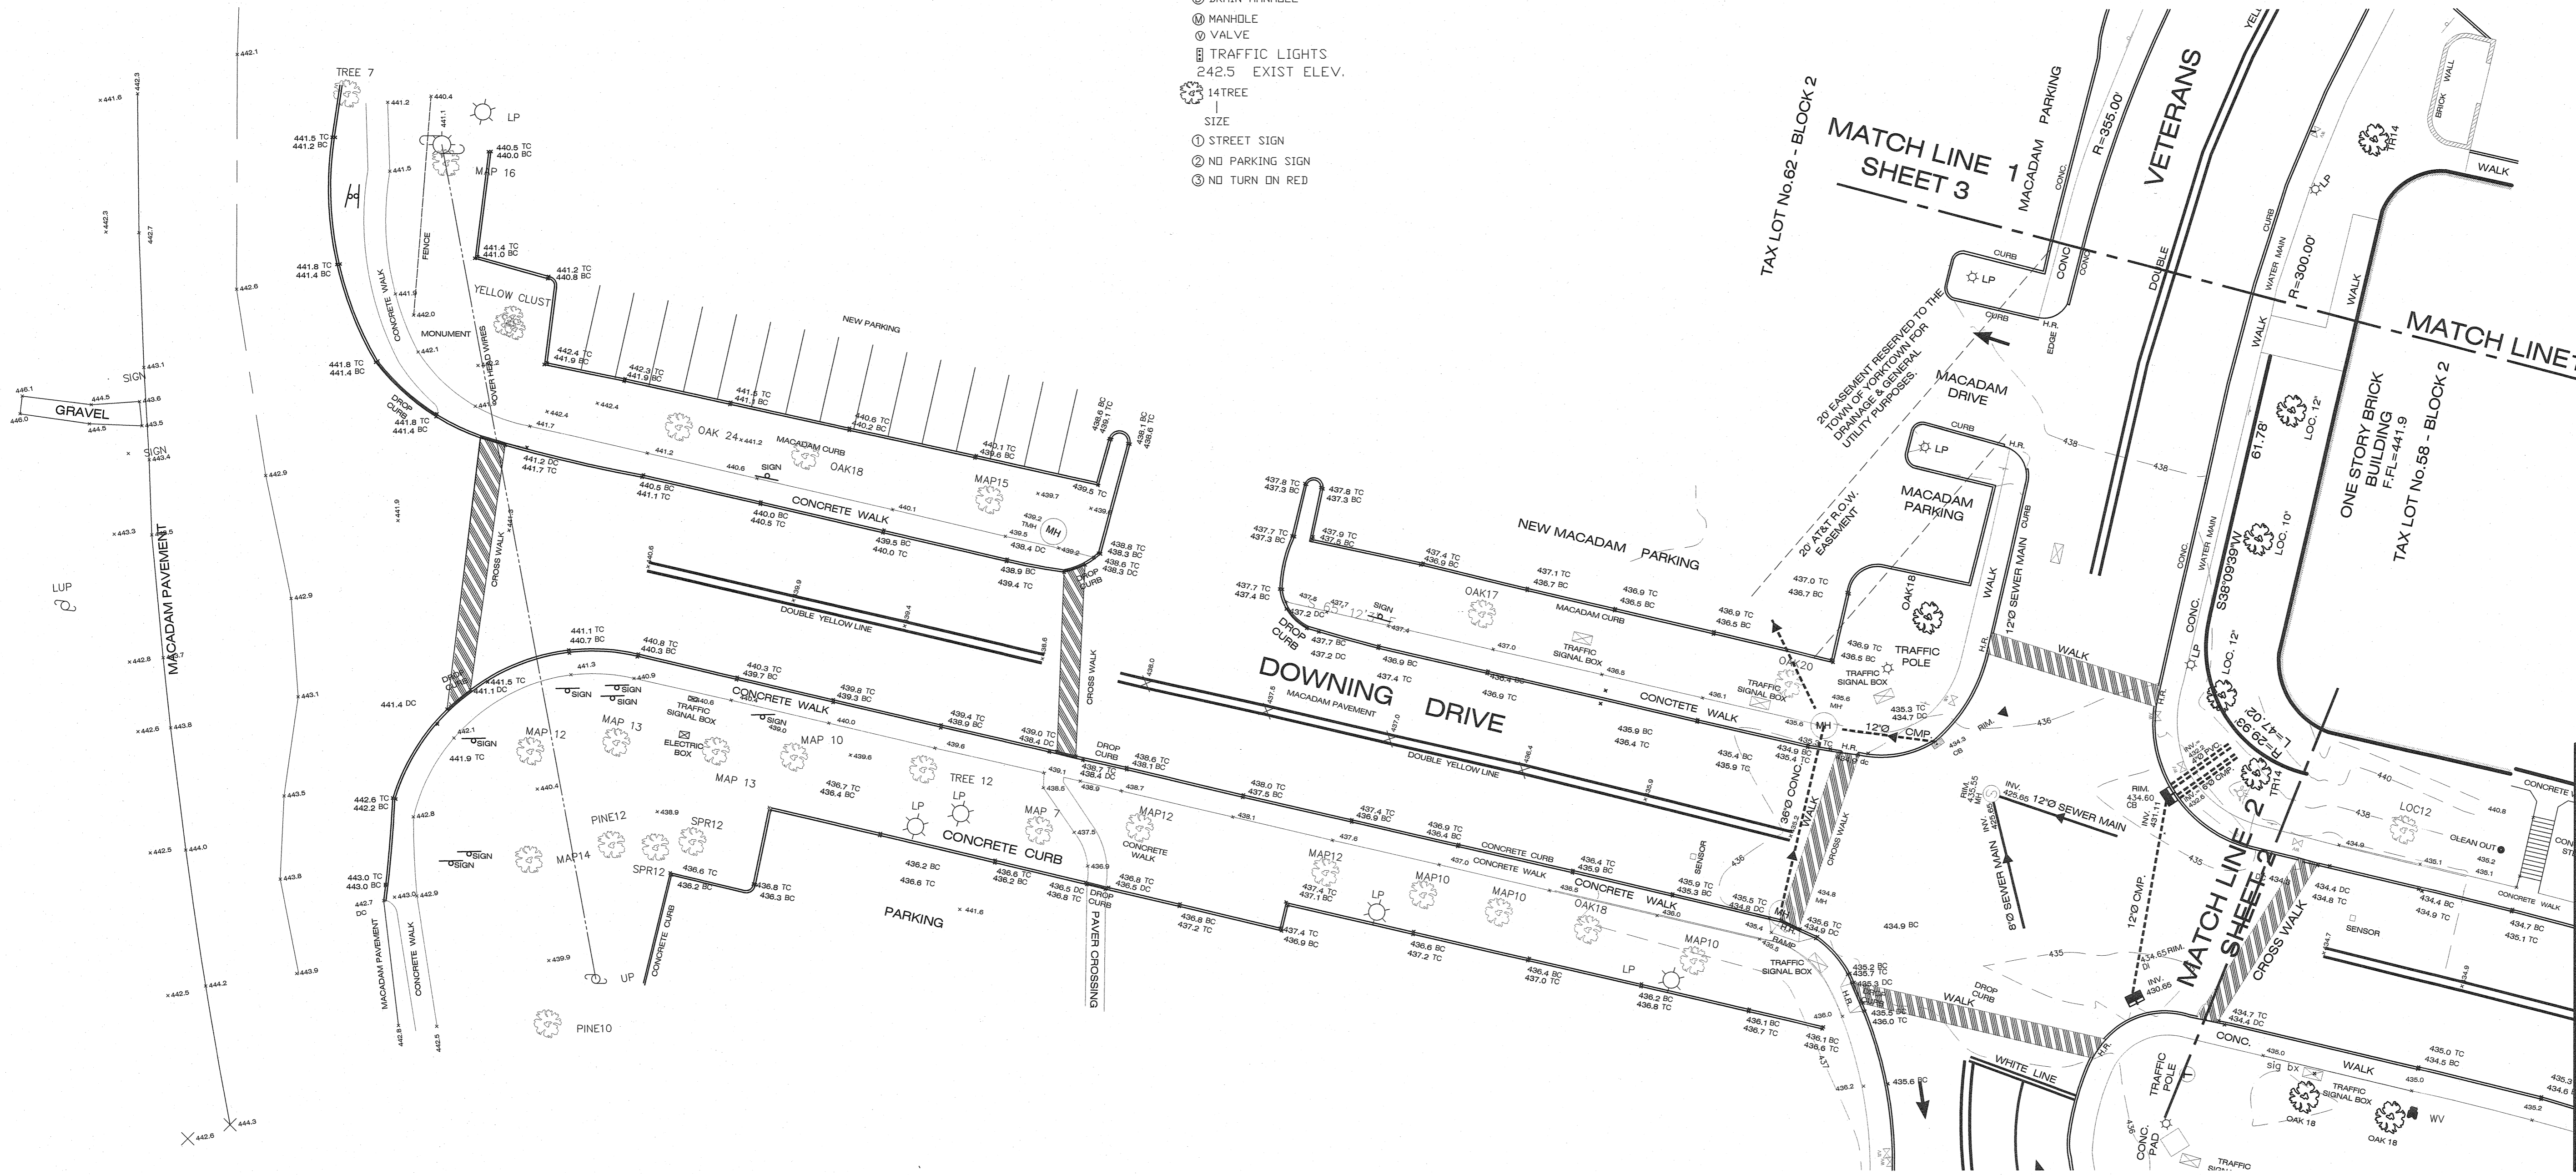

TOPOGRAPHIC MAP OF
PART OF
DOWNING DRIVE
LOCATED IN THE
TOWN OF YORKTOWN
WESTCHESTER COUNTY, NEW YORK

GABRIEL E. SENOR, P.C.
CONSULTING ENGINEER • LAND SURVEYORS
90 NORTH CENTRAL AVE., HARTSDALE, NEW YORK, 10530
(914) 422-0070 FAX 422-3009

GABRIEL E. SENOR, P.C.
Engineer & Surveyor
80 HARTSDALE AVE., HARTSDALE, NEW YORK 10530
(914) 422-0070

SCALE: 1"=20'
DATE: AUGUST 5, 2025
DRAWN BY: BSM
CHECKED BY: ES

LEGEND

- CATCH BASIN
- UTILITY POLE
- ⊕ SIGN POST
- ⊕ HYDRANT
- ⊕ WATER VALVE
- ⊕ GAS VALVE
- ⊕ LIGHT POLE
- ⊕ GUY WIRES
- ① TELE. MANHOLE
- ⊕ TRAFFIC BOX
- H.R. HANDICAP RAMP
- ⊕ SEWER MANHOLE
- ⊕ WATER MANHOLE
- ⊕ DRAIN MANHOLE
- ⊕ MANHOLE
- ⊕ VALVE
- ⊕ TRAFFIC LIGHTS
- 242.5 EXIST. ELEV.
- ⊕ TREE
- SIZE
- ① STREET SIGN
- ② NO PARKING SIGN
- ③ NO TURN ON RED

NOTES:

LOCATIONS, SIZES AND DESCRIPTIONS OF ALL UTILITIES ARE BASED ON FIELD SURVEY LOCATION OF SURFACE APPURTENANCES AND AVAILABLE RECORD PLATE DATA. SAME IS SUBJECT TO SCALE AND METHOD LIMITATIONS. EXACT LOCATION FOR EXISTING SERVICE INSTALLATIONS MAY REQUIRE VERIFICATION BY THE RESPECTIVE UTILITY COMPANIES (CALL CODE 53) AND BY EXCAVATION. THE LOCATION, MATERIAL AND SIZE OF EXISTING UNDERGROUND IMPROVEMENTS OR ENCROACHMENTS HEREON ARE NOT CERTIFIED.


DO NOT SCALE



GRAPHIC SCALE



(IN FEET)
1 inch = 20 ft.

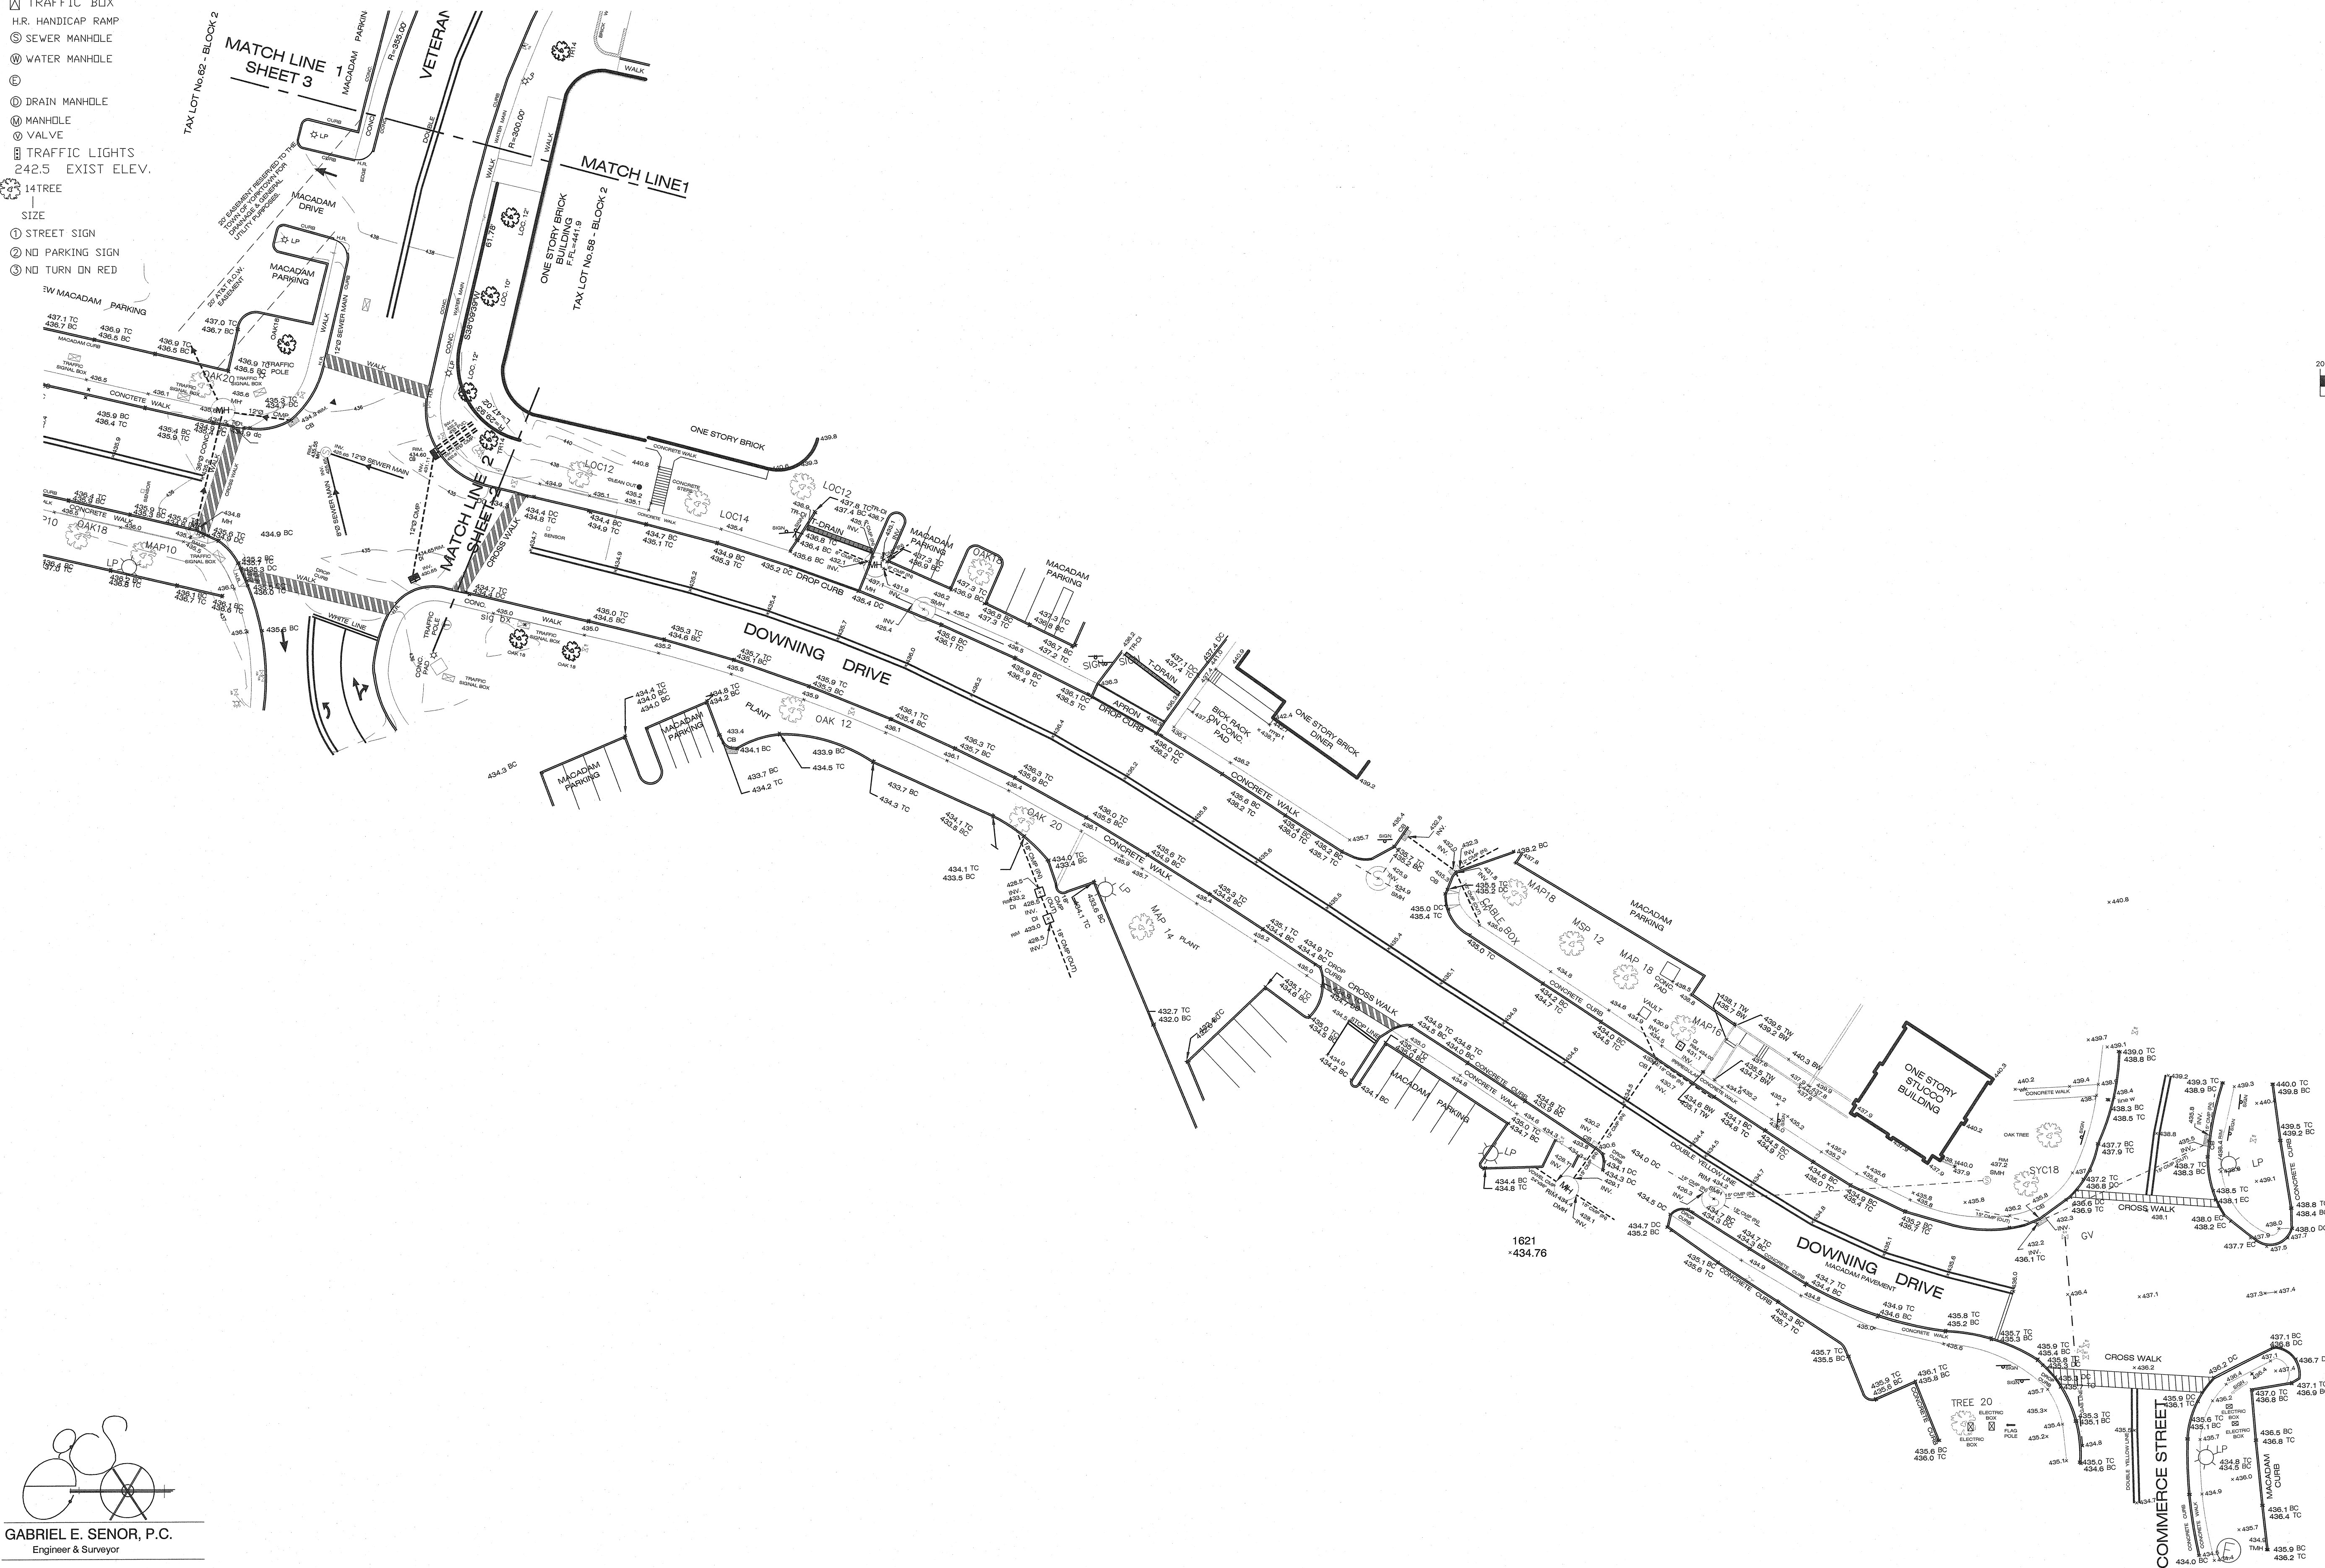

TOPOGRAPHIC MAP OF
**PART OF
 DOWNING DRIVE**
 LOCATED IN THE
TOWN OF YORKTOWN
 WESTCHESTER COUNTY, NEW YORK

GABRIEL E. SENOR, P.C.
 CONSULTING ENGINEER • LAND SURVEYORS
 90 NORTH CENTRAL AVE., HARTSDALE, NEW YORK, 10530
 (914) 422-0070 FAX 422-3009

SCALE: 1"=20'	
DATE: AUGUST 5, 2025	
DRAWN BY: BSM	CHECKED BY: ES


GABRIEL E. SENOR, P.C.
 Engineer & Surveyor
 80 HARTSDALE AVE., HARTSDALE, NEW YORK 10530
 (914) 422-0070

LOCATIONS, SIZES AND DESCRIPTIONS OF ALL UTILITIES ARE BASED ON FIELD SURVEY LOCATION OF SURFACE APPURTENANCES AND AVAILABLE RECORD PLATE DATA. SAME IS SUBJECT TO SCALE AND METHOD LIMITATIONS. EXACT LOCATION FOR EXISTING SERVICE INSTALLATIONS MAY REQUIRE VERIFICATION BY THE RESPECTIVE UTILITY COMPANIES (CALL CODE 53) AND BY EXCAVATION. THE LOCATION, MATERIAL AND SIZE OF EXISTING UNDERGROUND IMPROVEMENTS OR ENCROACHMENTS HEREON ARE NOT CERTIFIED.

DO NOT SCALE




GRAPHIC SCALE

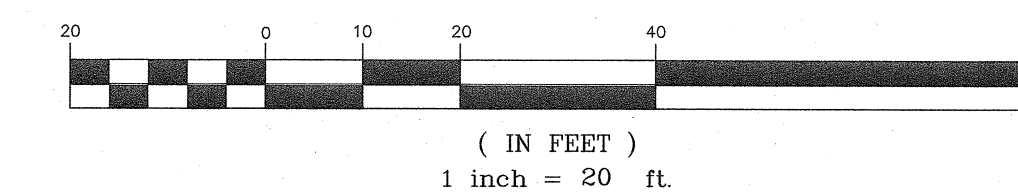

LEGEND

- CATCH BASIN
- UTILITY POLE
- SIGN PDST
- HYDRANT
- WATER VALVE
- GAS VALVE
- LIGHT POLE
- GUY WIRES
- TELE. MANHOLE
- TRAFFIC BOX
- HR. HANDICAP RAMP
- SEWER MANHOLE
- WATER MANHOLE
- DRAIN MANHOLE
- MANHOLE
- VALVE
- TRAFFIC LIGHTS
- 242.5 EXIST. ELEV.
- TREE
- SIZE
- STREET SIGN
- NO PARKING SIGN
- NO TURN ON RED

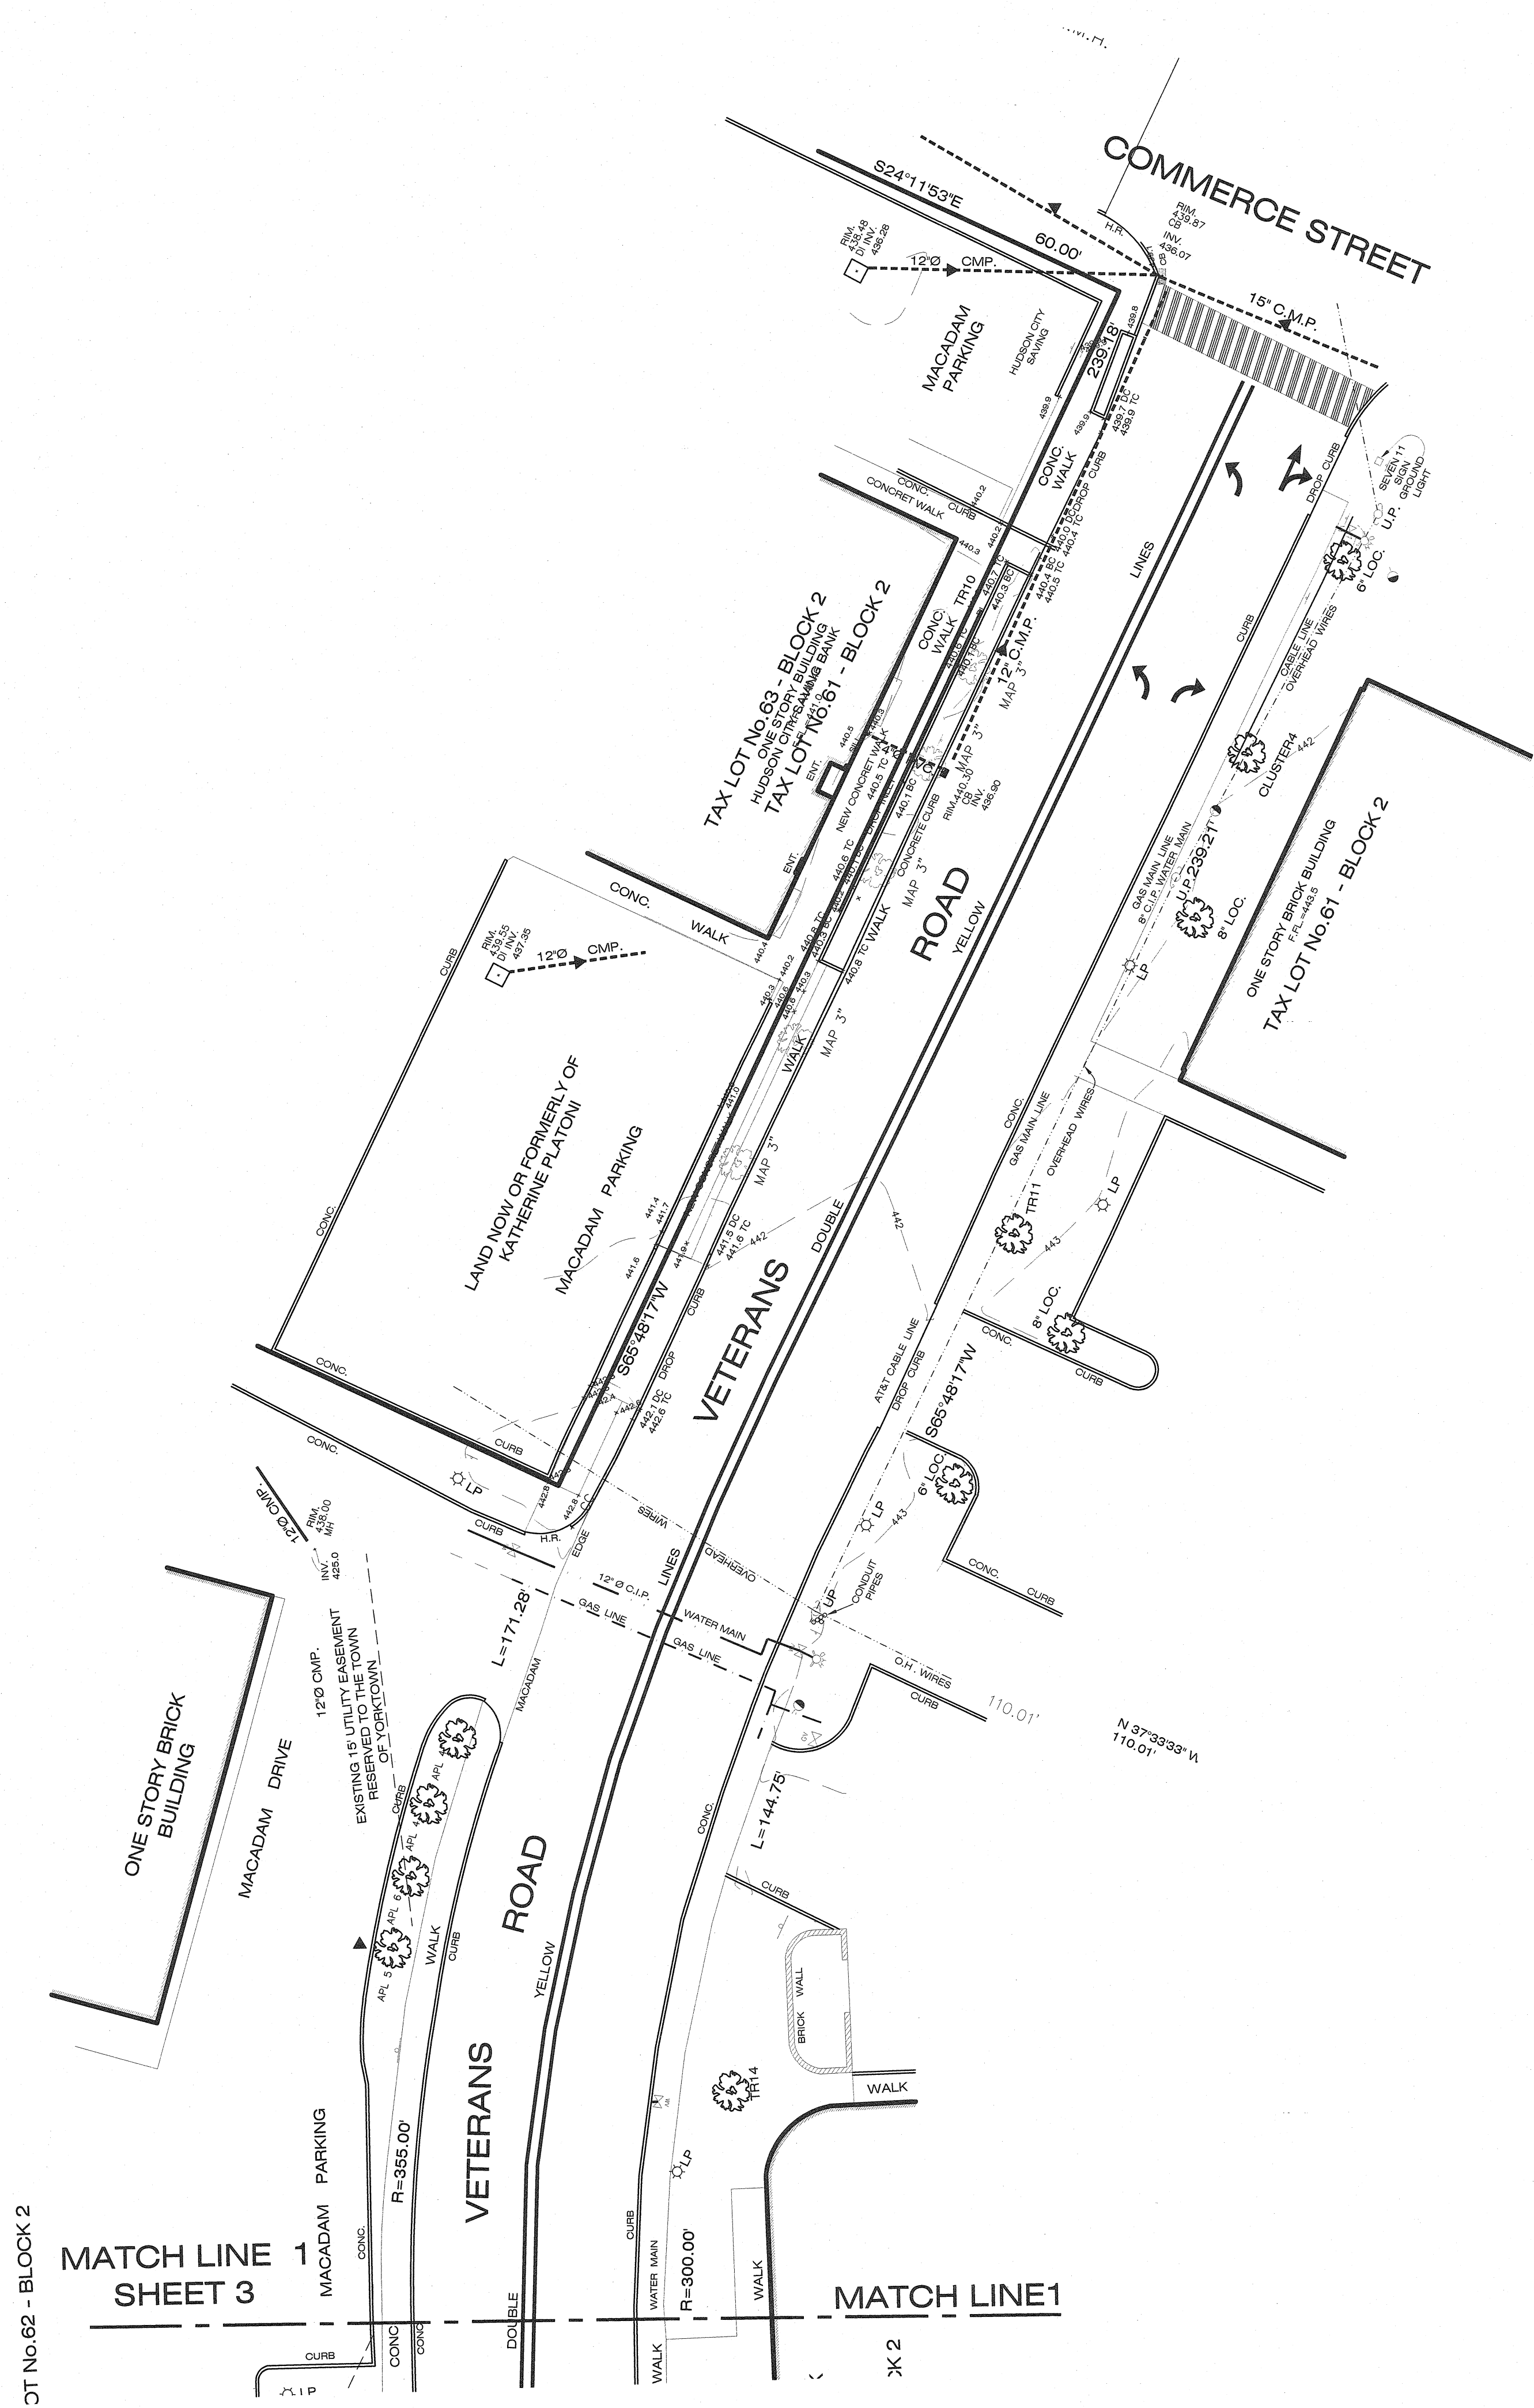

TOPOGRAPHIC MAP OF
**PART OF
 VETERANS ROAD**
 LOCATED IN THE
TOWN OF YORKTOWN
 WESTCHESTER COUNTY, NEW YORK

GABRIEL E. SENOR, P.C.
 CONSULTING ENGINEER • LAND SURVEYORS
 90 NORTH CENTRAL AVE., HARTSDALE, NEW YORK, 10530
 (914) 422-0070 FAX 422-3009

GABRIEL E. SENOR, P.C.
 Engineer & Surveyor
 80 HARTSDALE AVE., HARTSDALE, NEW YORK 10530
 (914) 422-0070

OT No.62 - BLOCK 2
 MATCH LINE 1
 SHEET 3
 MATCH LINE 1

SCALE: 1"=20'	
DATE: AUGUST 5, 2025	
DRAWN BY: BSM	CHECKED BY: ES