


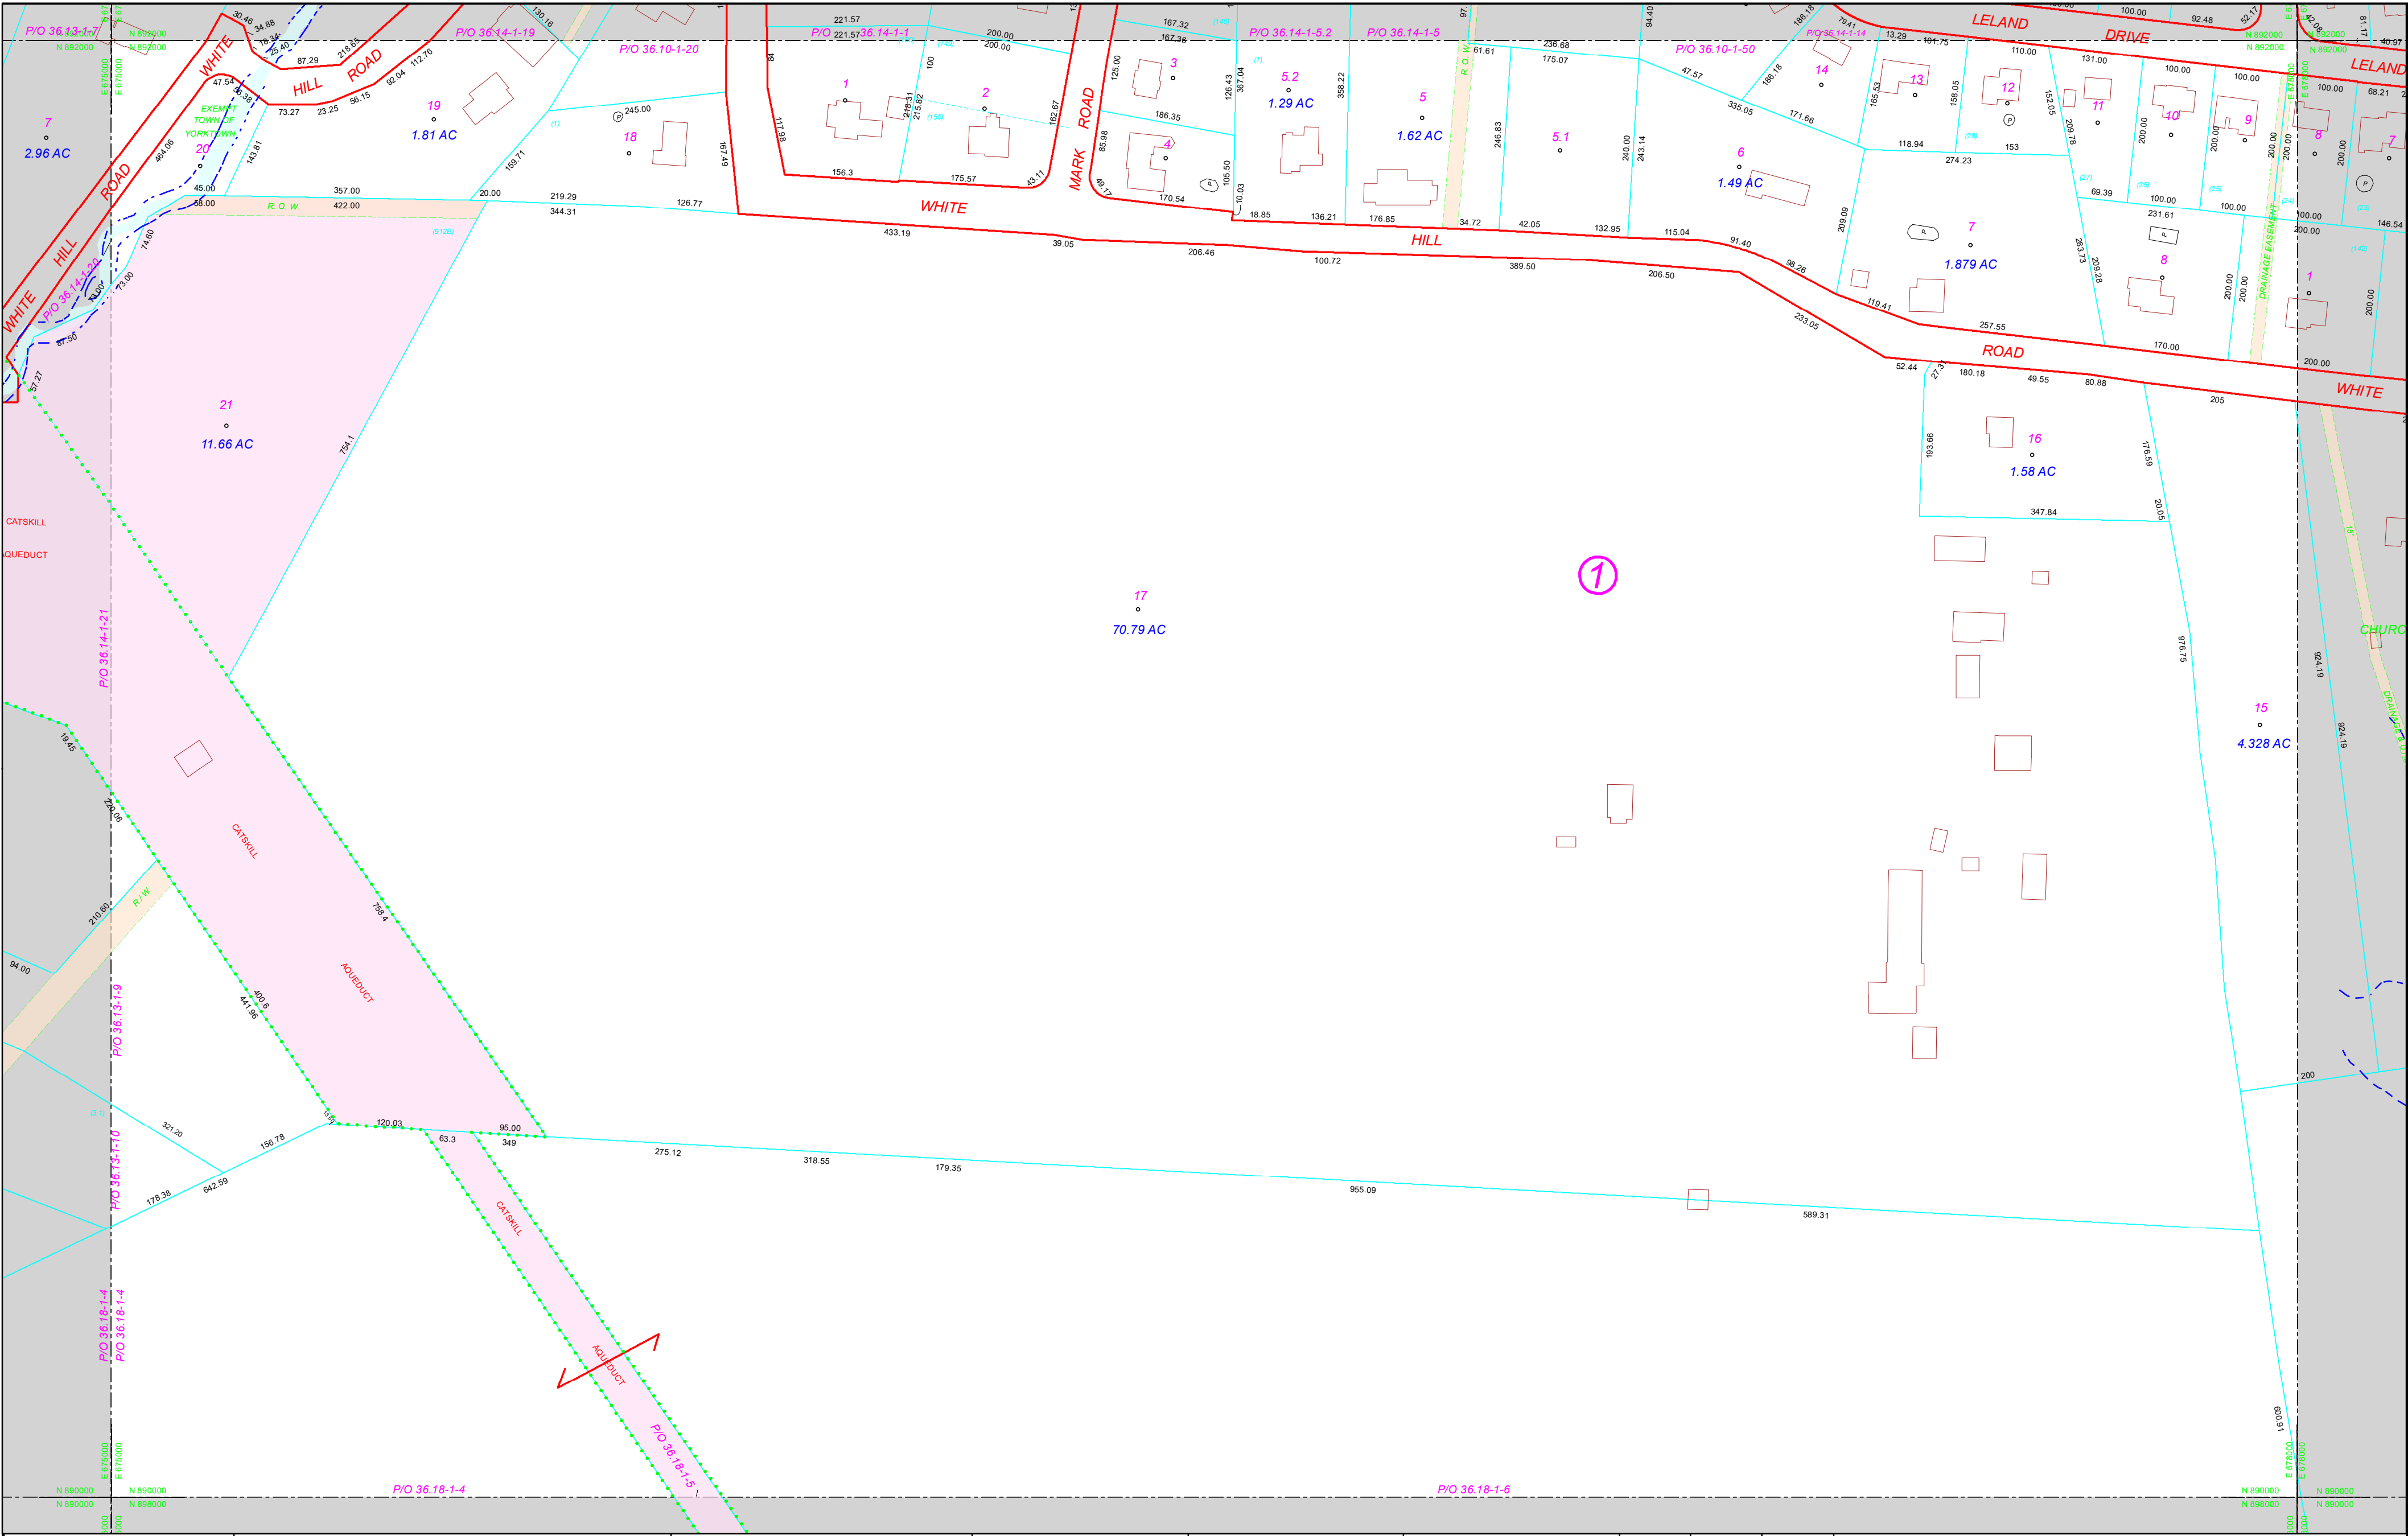

FOR ASSESSMENT PURPOSES ONLY
NOT TO BE USED FOR CONVEYANCES

LiRo GIS, Inc.
GIS Consulting Group Company

REVISIONS		COMMENTS
Version 5 - December 2008	Version 13 - May 2017	
Version 7 - September 2010	Version 14 - June 2017	Fire, Parks, School, Sewer & Water Districts on separate maps
Version 8 - January 2012	Version 15 - December 2017	
Version 9 - July 2013	Version 16 - April 2018	P/O - Part of this Parcel on Adjacent Map
Version 10 - October 2014	Version 17 - January 2020	From aerial photography: P=Pool, Bldg. Footprints = Brown, Dams=Orange
Version 11 - April 2016	Version 18 - January 2022	
Version 12 - April 2017	Version 19 - January 2024	Dimensions: DIM = 100.00, DEED = 100(D), SCALED = 100(S)

RAILROAD
BLOCK NUMBER
TOWN & COUNTY LINE
TOWN LINE
ORIGINAL LOT LINE
BLOCK LIMIT LINE
PROPERTY LINE
EASEMENT

LEGEND
SPLIT PARCELS, SAME ACCOUNT #
CONTINUOUS OWNERSHIP PARCELS
ROAD - R.O.W.
STREAM / WATER LINE
ROAD - LIMITED ACCESS
ROAD PRIVATE/MAPPED ROW
MAP (SECTION) BOUNDARY
DAM
WETLANDS SYMBOL
DEVELOPER'S LOT NUMBER
ROAD - STATE LANES
PARCEL AREA
VISUAL CENTROID
PARCEL NUMBER

36.09	36.10	36.11
36.13	36.14	36.15
36.17	36.18	36.19

TAX MAP
TOWN OF YORKTOWN
WESTCHESTER COUNTY, NEW YORK

MAP 36.14
0 100 150 200 Feet
PRINT DATE OF MAP: 9/25/2025
DATE OF AERIAL PHOTOGRAPHY: SPRING, 2013 NY STATE PLANE COORDINATES EAST ZONE, NAD83, US FEET