


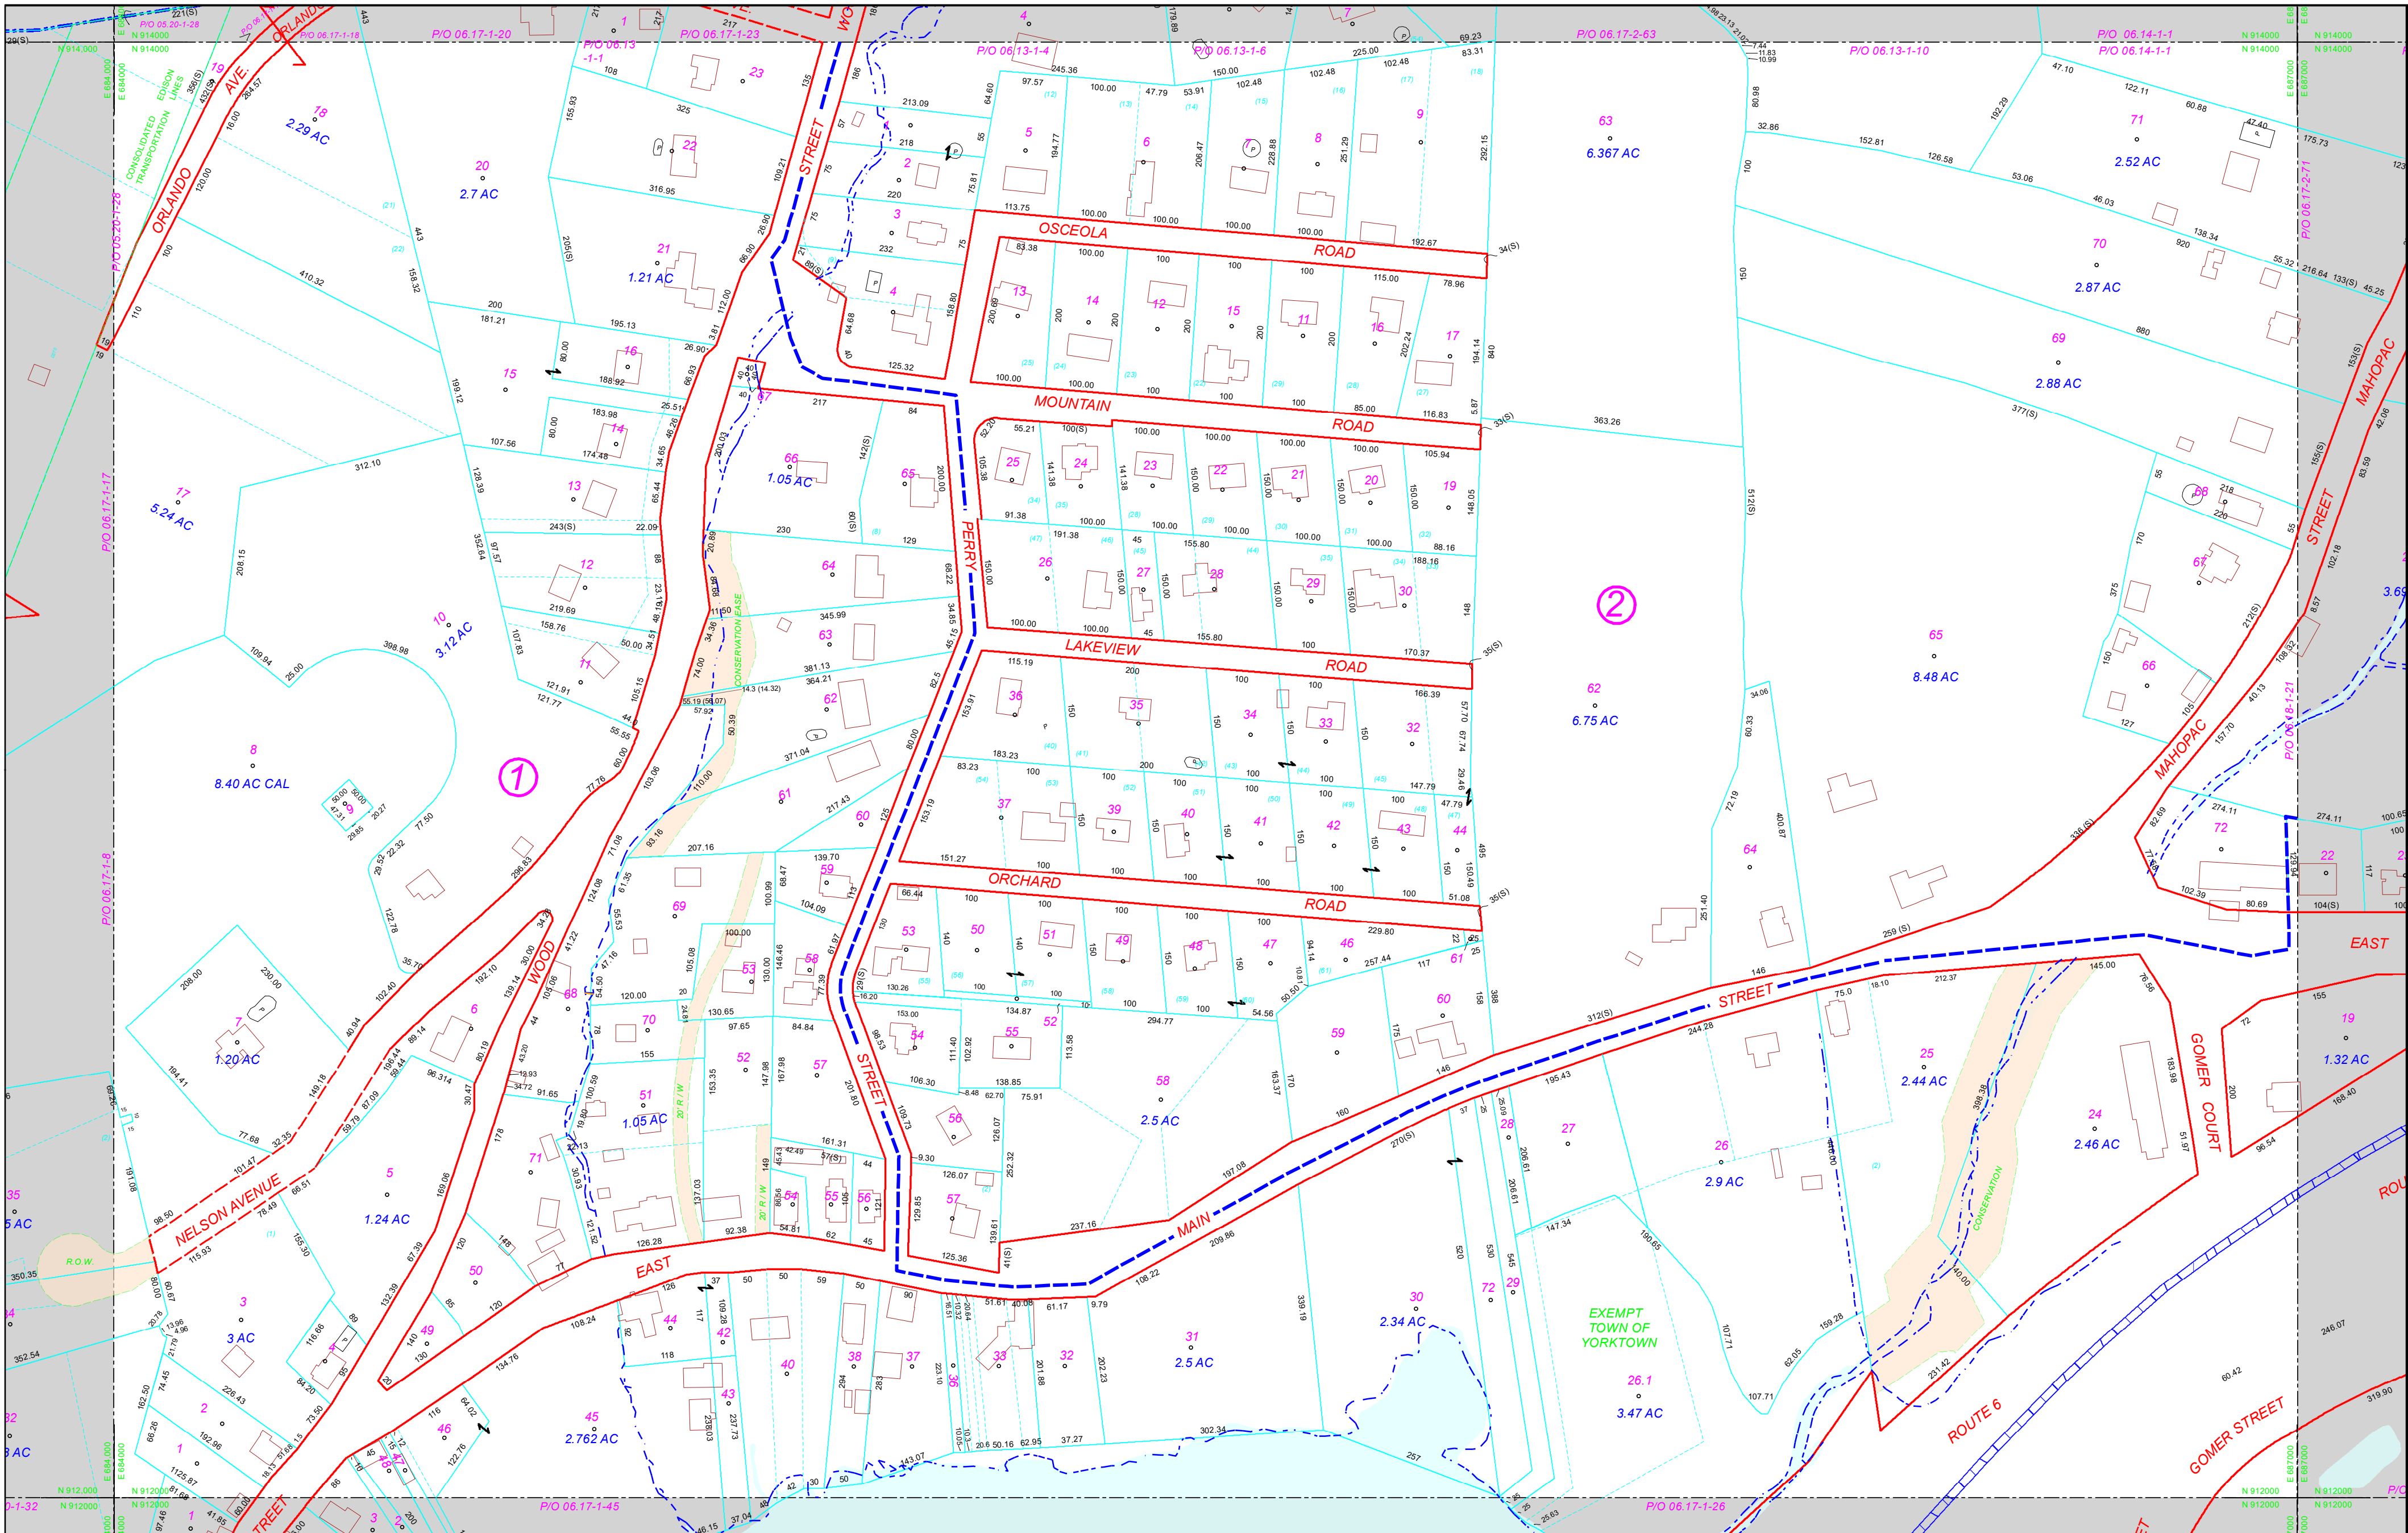

FOR ASSESSMENT PURPOSES ONLY
NOT TO BE USED FOR CONVEYANCES

LiRo GIS, Inc.
GIS Consulting Group Company

REVISIONS		COMMENTS
Version 5 - December 2008	Version 13 - May 2017	Fire, Parks, School, Sewer & Water Districts on separate maps
Version 7 - September 2010	Version 14 - June 2017	
Version 8 - January 2012	Version 15 - December 2017	
Version 9 - July 2013	Version 16 - April 2018	P/O - Part of this Parcel on Adjacent Map
Version 10 - October 2014	Version 17 - January 2020	From aerial photography: **=Pool, Bldg. Footprints = Brown, Dams=Orange
Version 11 - April 2016	Version 18 - January 2022	
Version 12 - April 2017	Version 19 - January 2024	Dimensions: DIM = 100.00, DEED = 100(D), SCALED = 100(S)

RAILROAD
BLOCK NUMBER
TOWN & COUNTY LINE
TOWN LINE
ORIGINAL LOT LINE
BLOCK LIMIT LINE
PROPERTY LINE
EASEMENT

LEGEND
SPLIT PARCELS, SAME ACCOUNT #
CONTINUOUS OWNERSHIP PARCELS
ROAD - R.O.W.
ROAD - STATE LANES
STREAM / WATER LINE
AQUEDUCTS
ROAD - LIMITED ACCESS
ROAD PRIVATE/MAPPED ROW
MAP (SECTION) BOUNDARY

DAM
WETLANDS SYMBOL
DEVELOPER'S LOT NUMBER
ROAD - STATE LANES
PARCEL AREA
VISUAL CENTROID
PARCEL NUMBER

5.16	6.13	6.14
5.20	6.17	6.18
16.08	17.05	17.06

GRID NORTH

TAX MAP
TOWN OF YORKTOWN
WESTCHESTER COUNTY, NEW YORK
DATE OF AERIAL PHOTOGRAPHY: SPRING, 2013 NY STATE PLANE COORDINATES EAST ZONE, NAD83, US FEET

MAP **6.17**

0 100 150 200 feet
PRINT DATE OF MAP 9/29/2025