



**Reference only. Renderings are indicative of materiality, color, style, and design intent. Architecture subject to change.

Walters

Saunders

Wilkerson

FIELD HOME - ACABA


| FRONT ELEVATION

CONCEPTUAL ARCHITECTURE




Walters | FLOOR PLANS

2,728 SQ. FT.

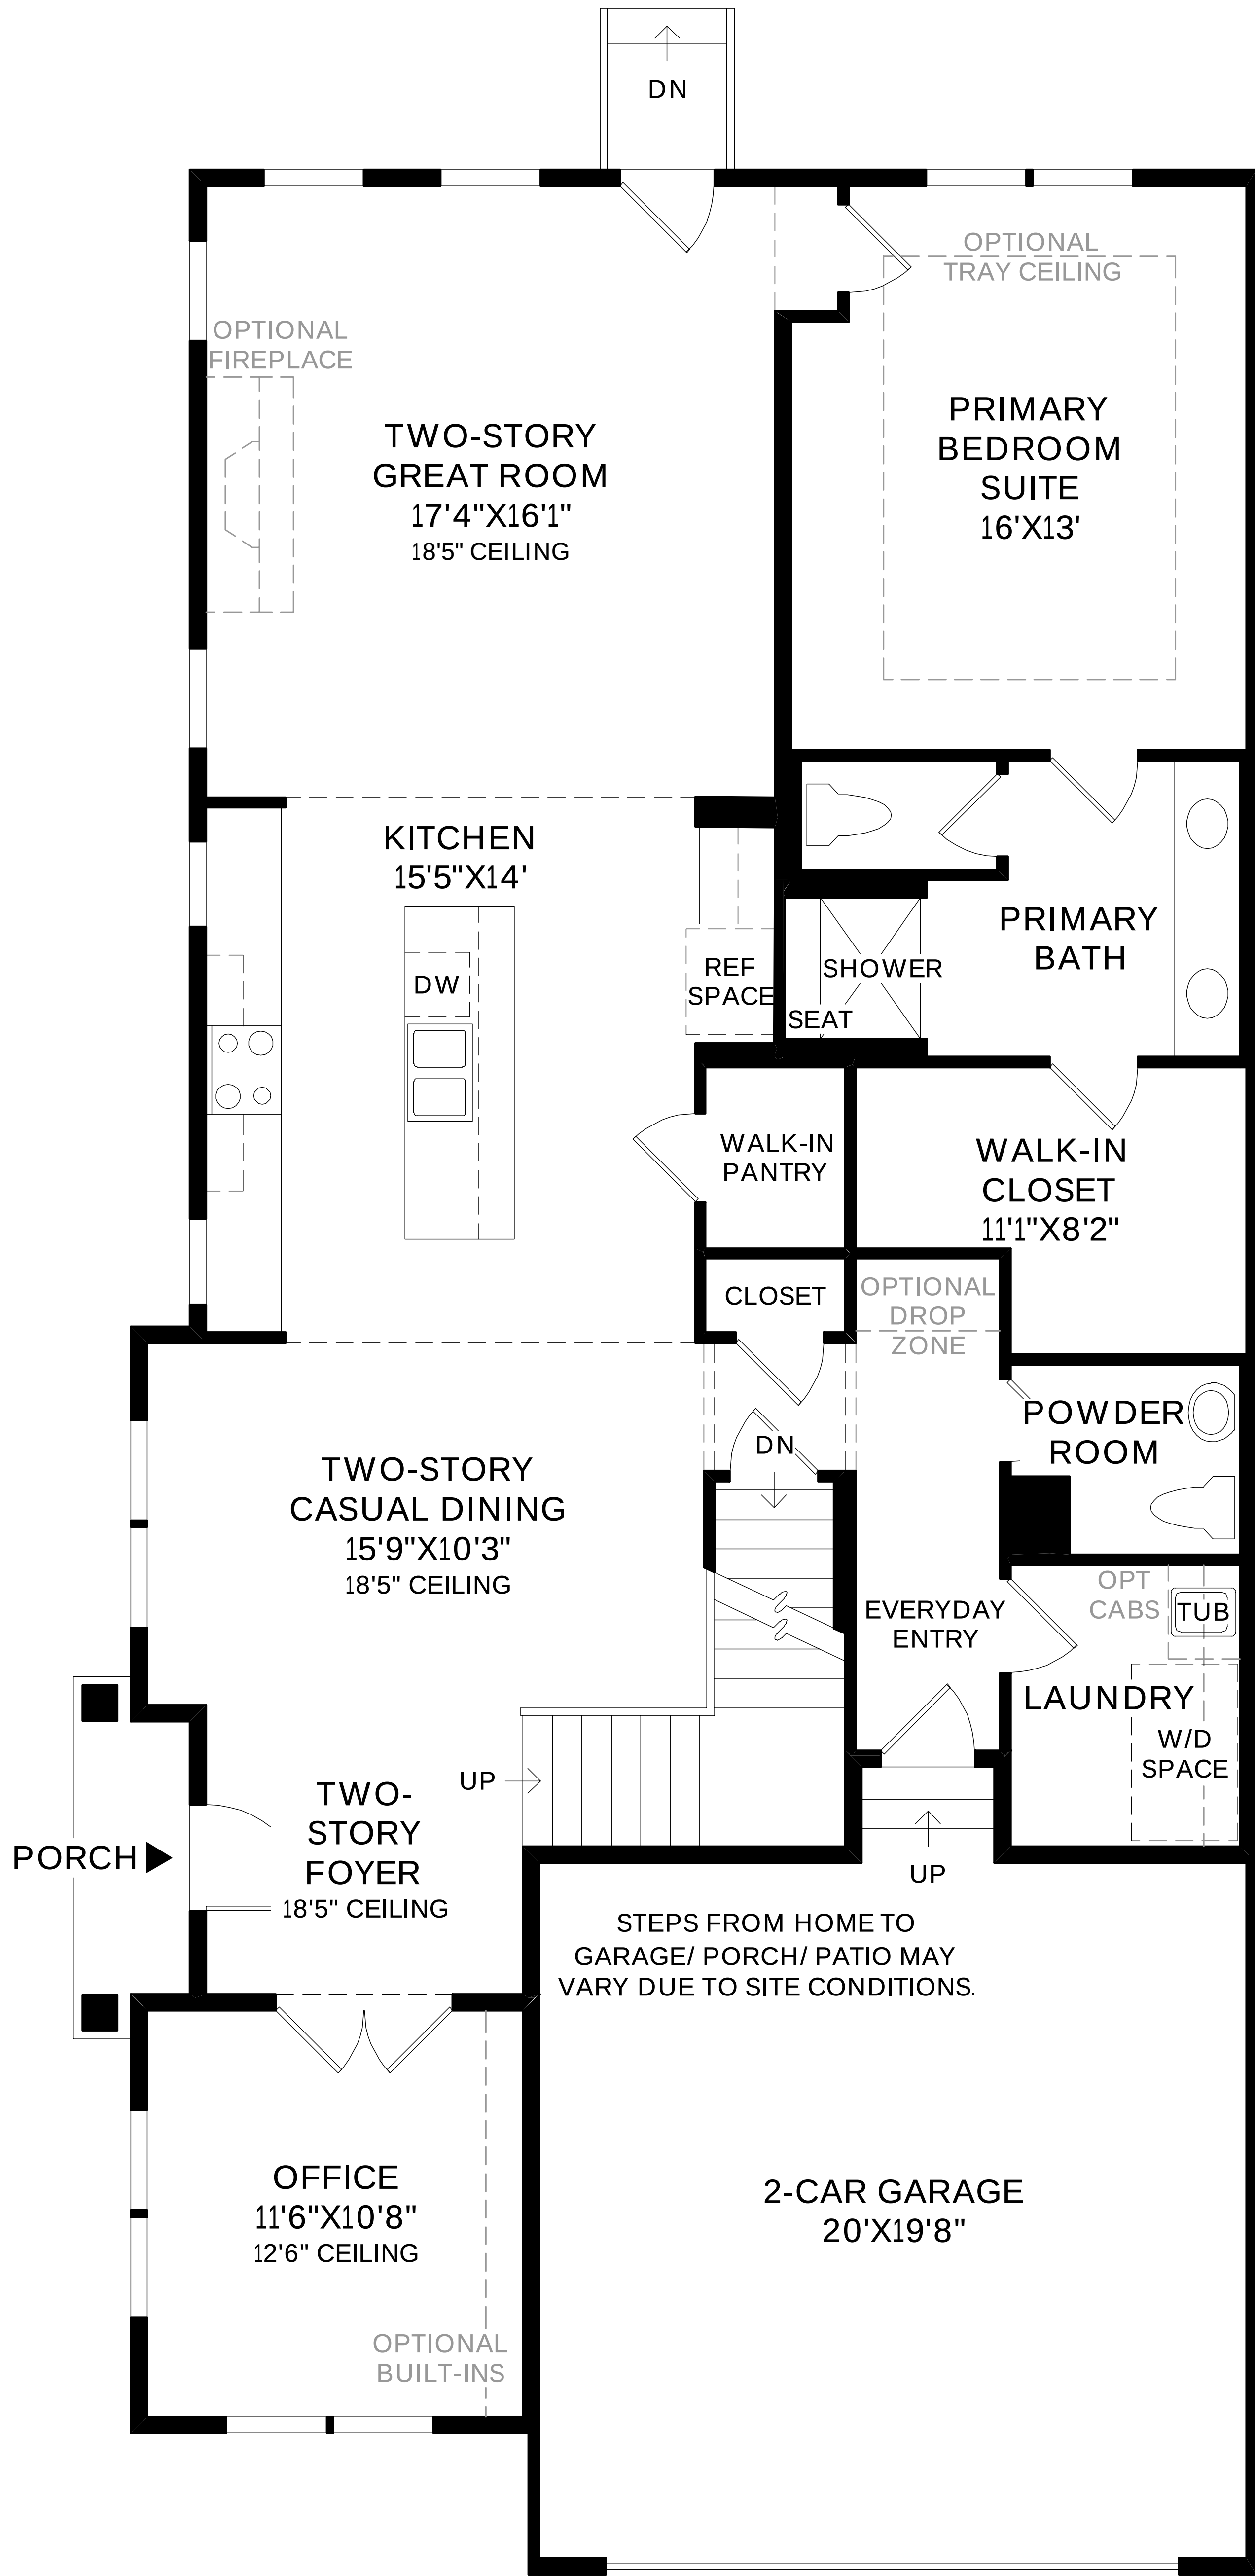


FIRST FLOOR
9' CEILING HEIGHT

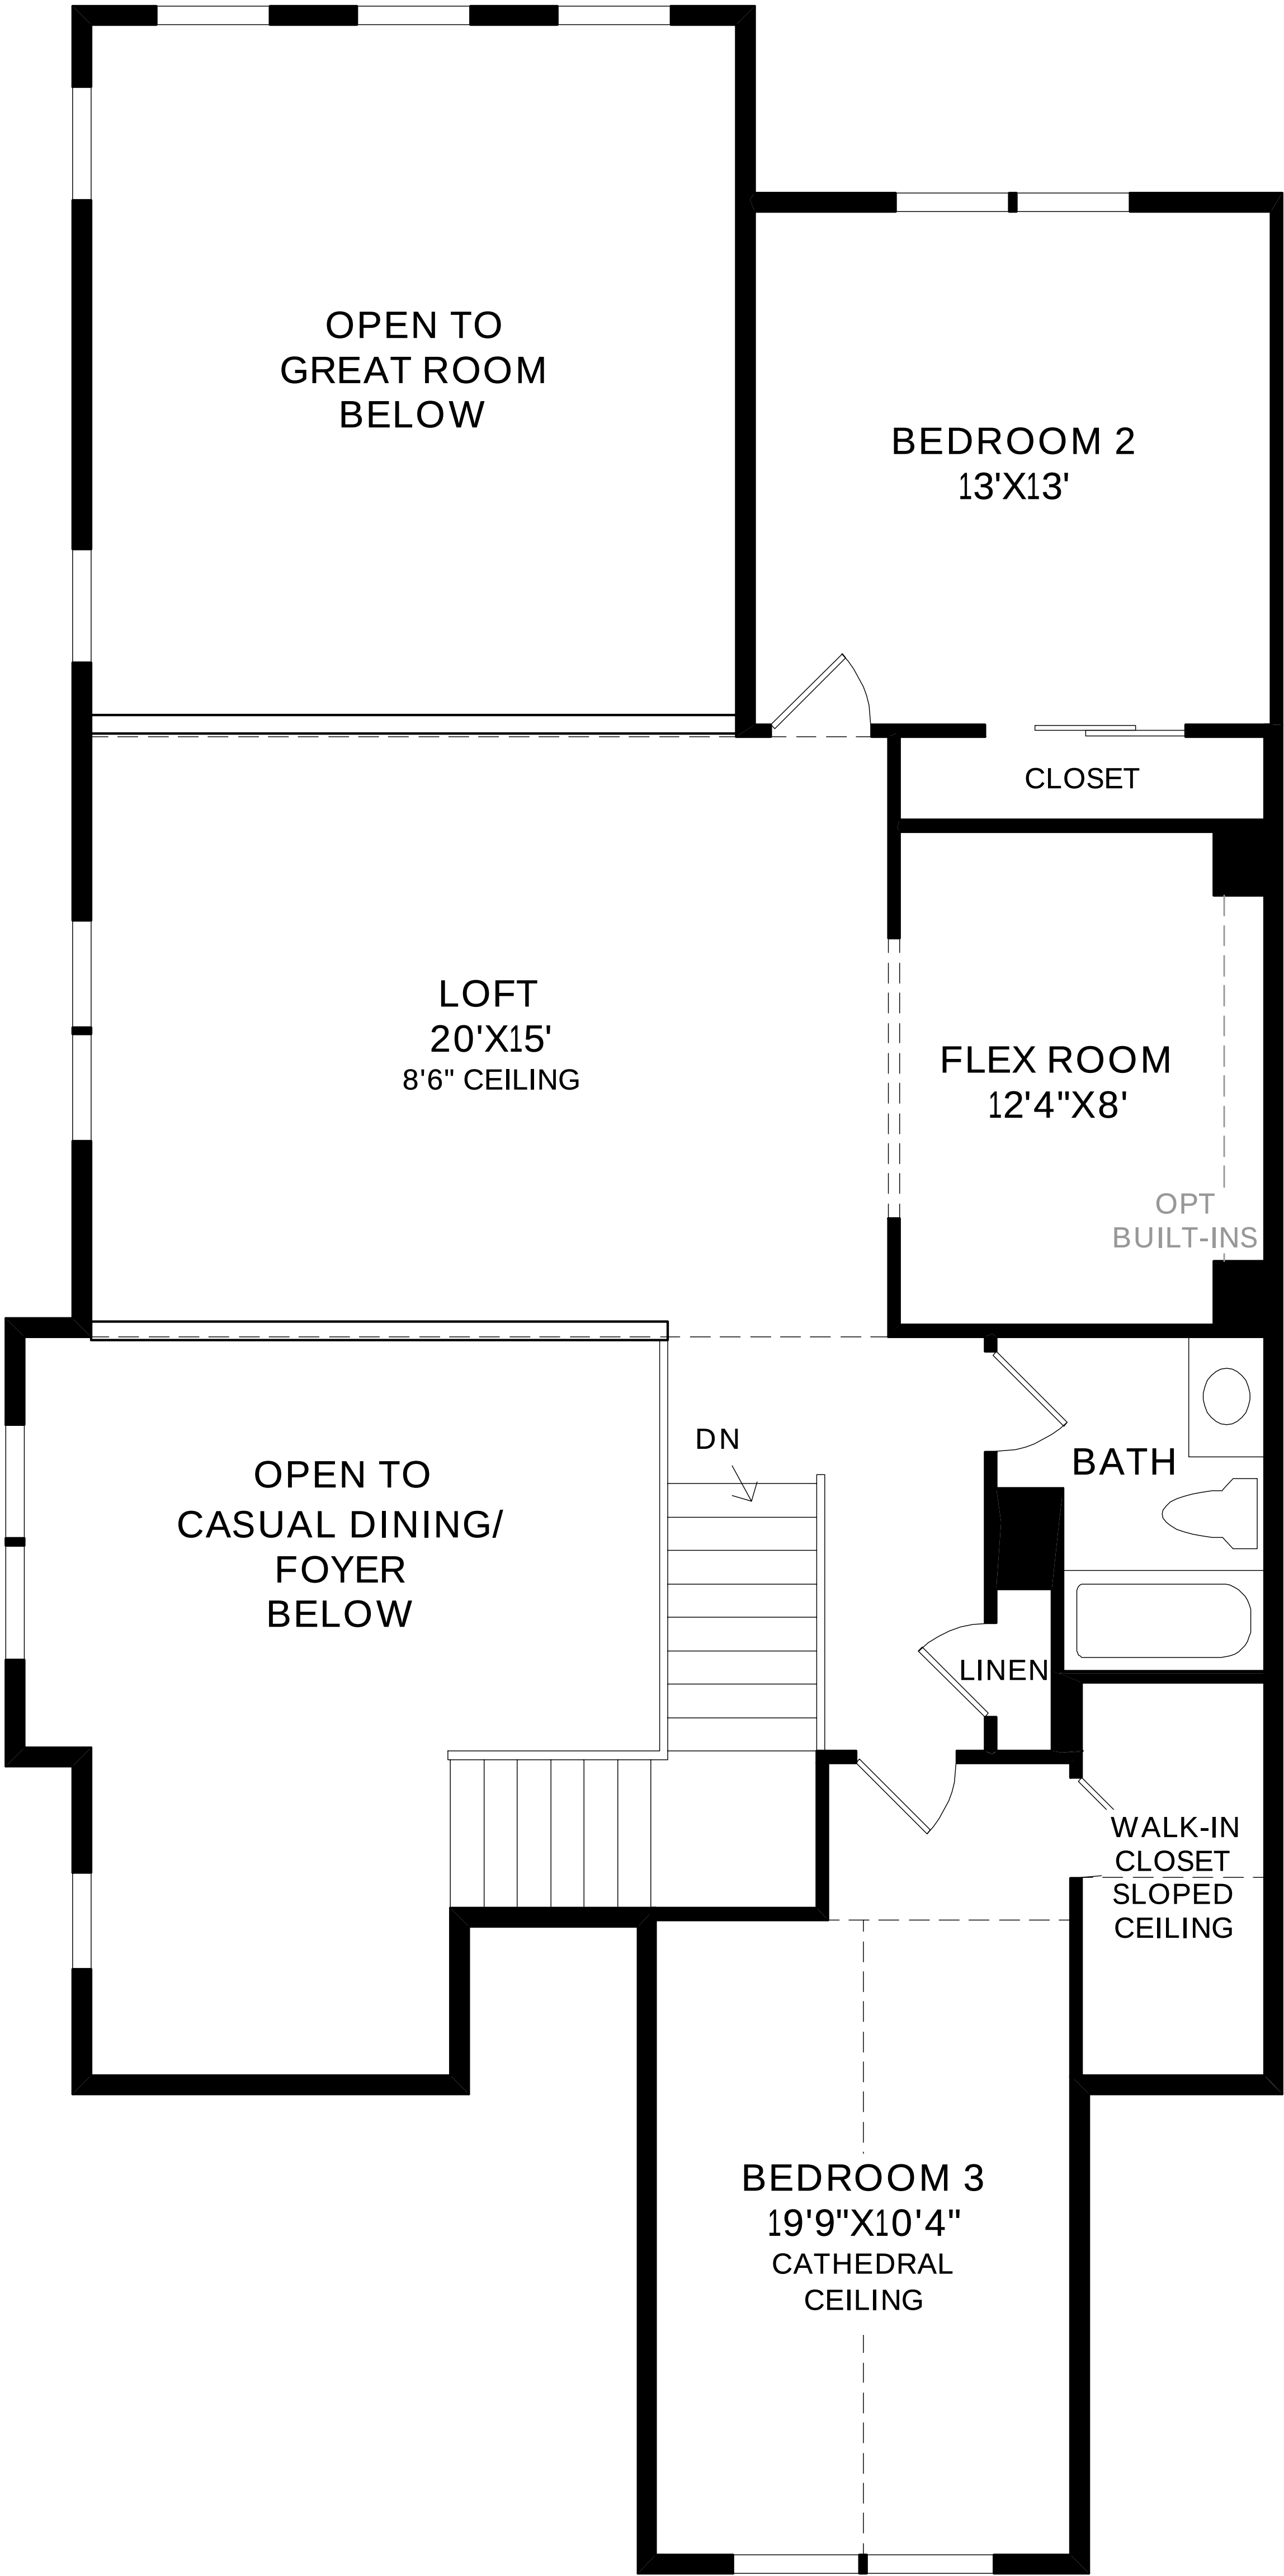

SECOND FLOOR
8' CEILING HEIGHT

CONCEPTUAL ARCHITECTURE

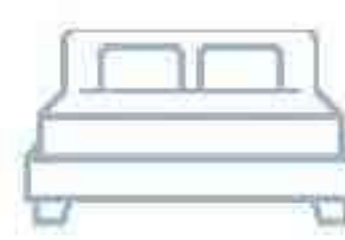

3




2½




2

Saunders | FLOOR PLANS

2,681 SQ. FT.

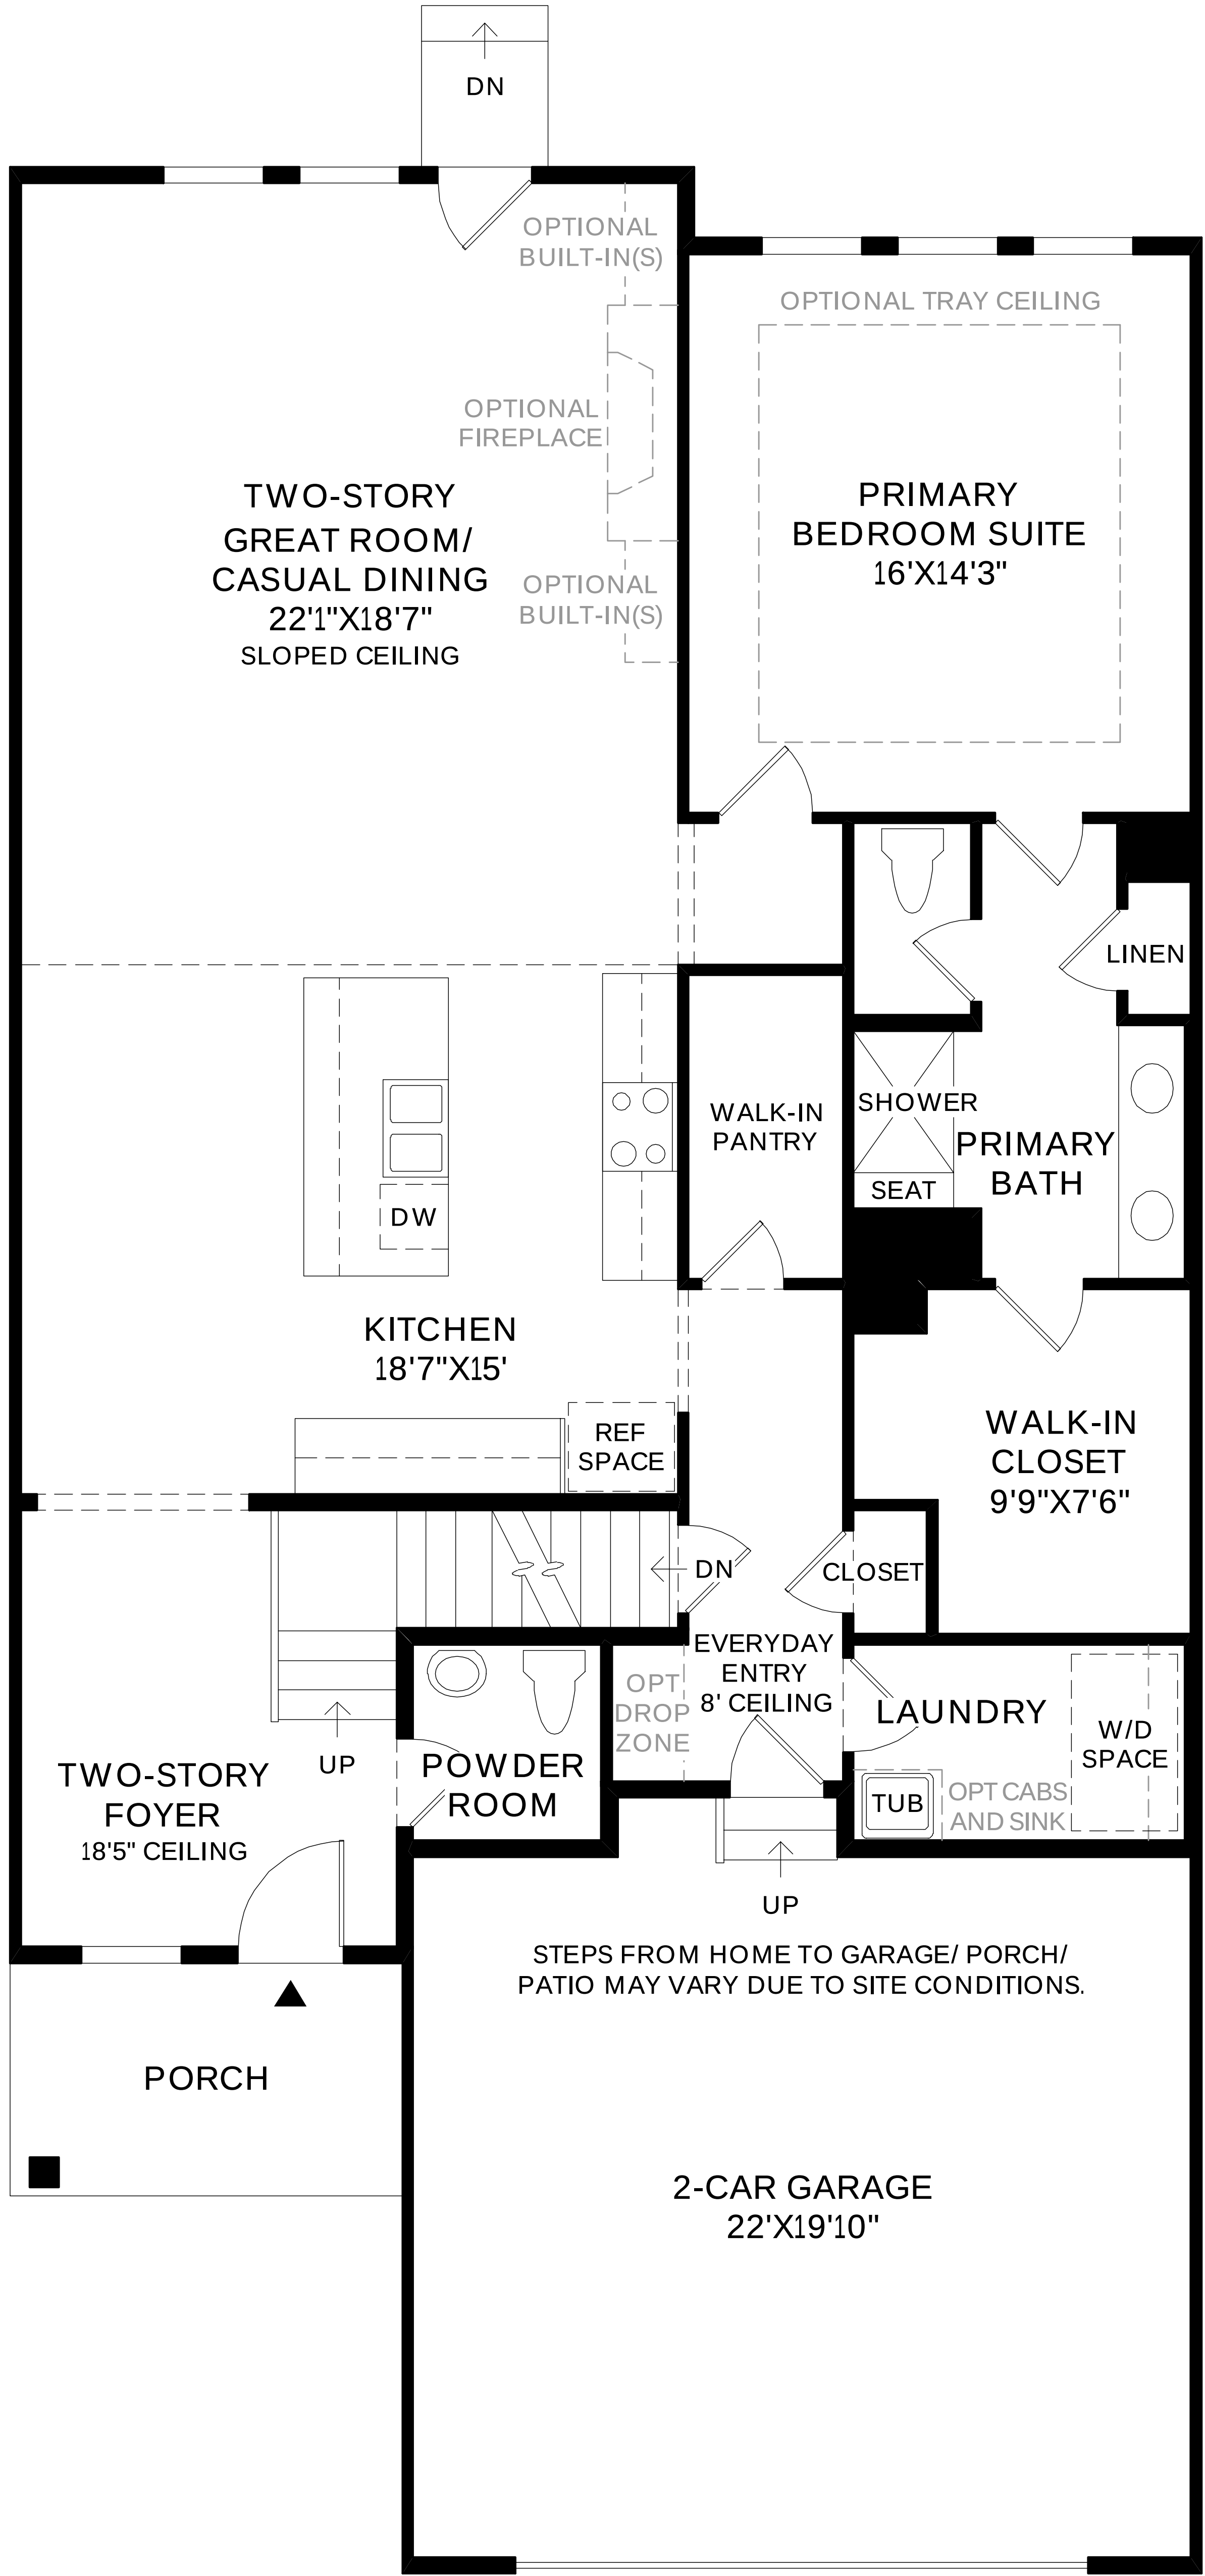


FIRST FLOOR
9' CEILING HEIGHT

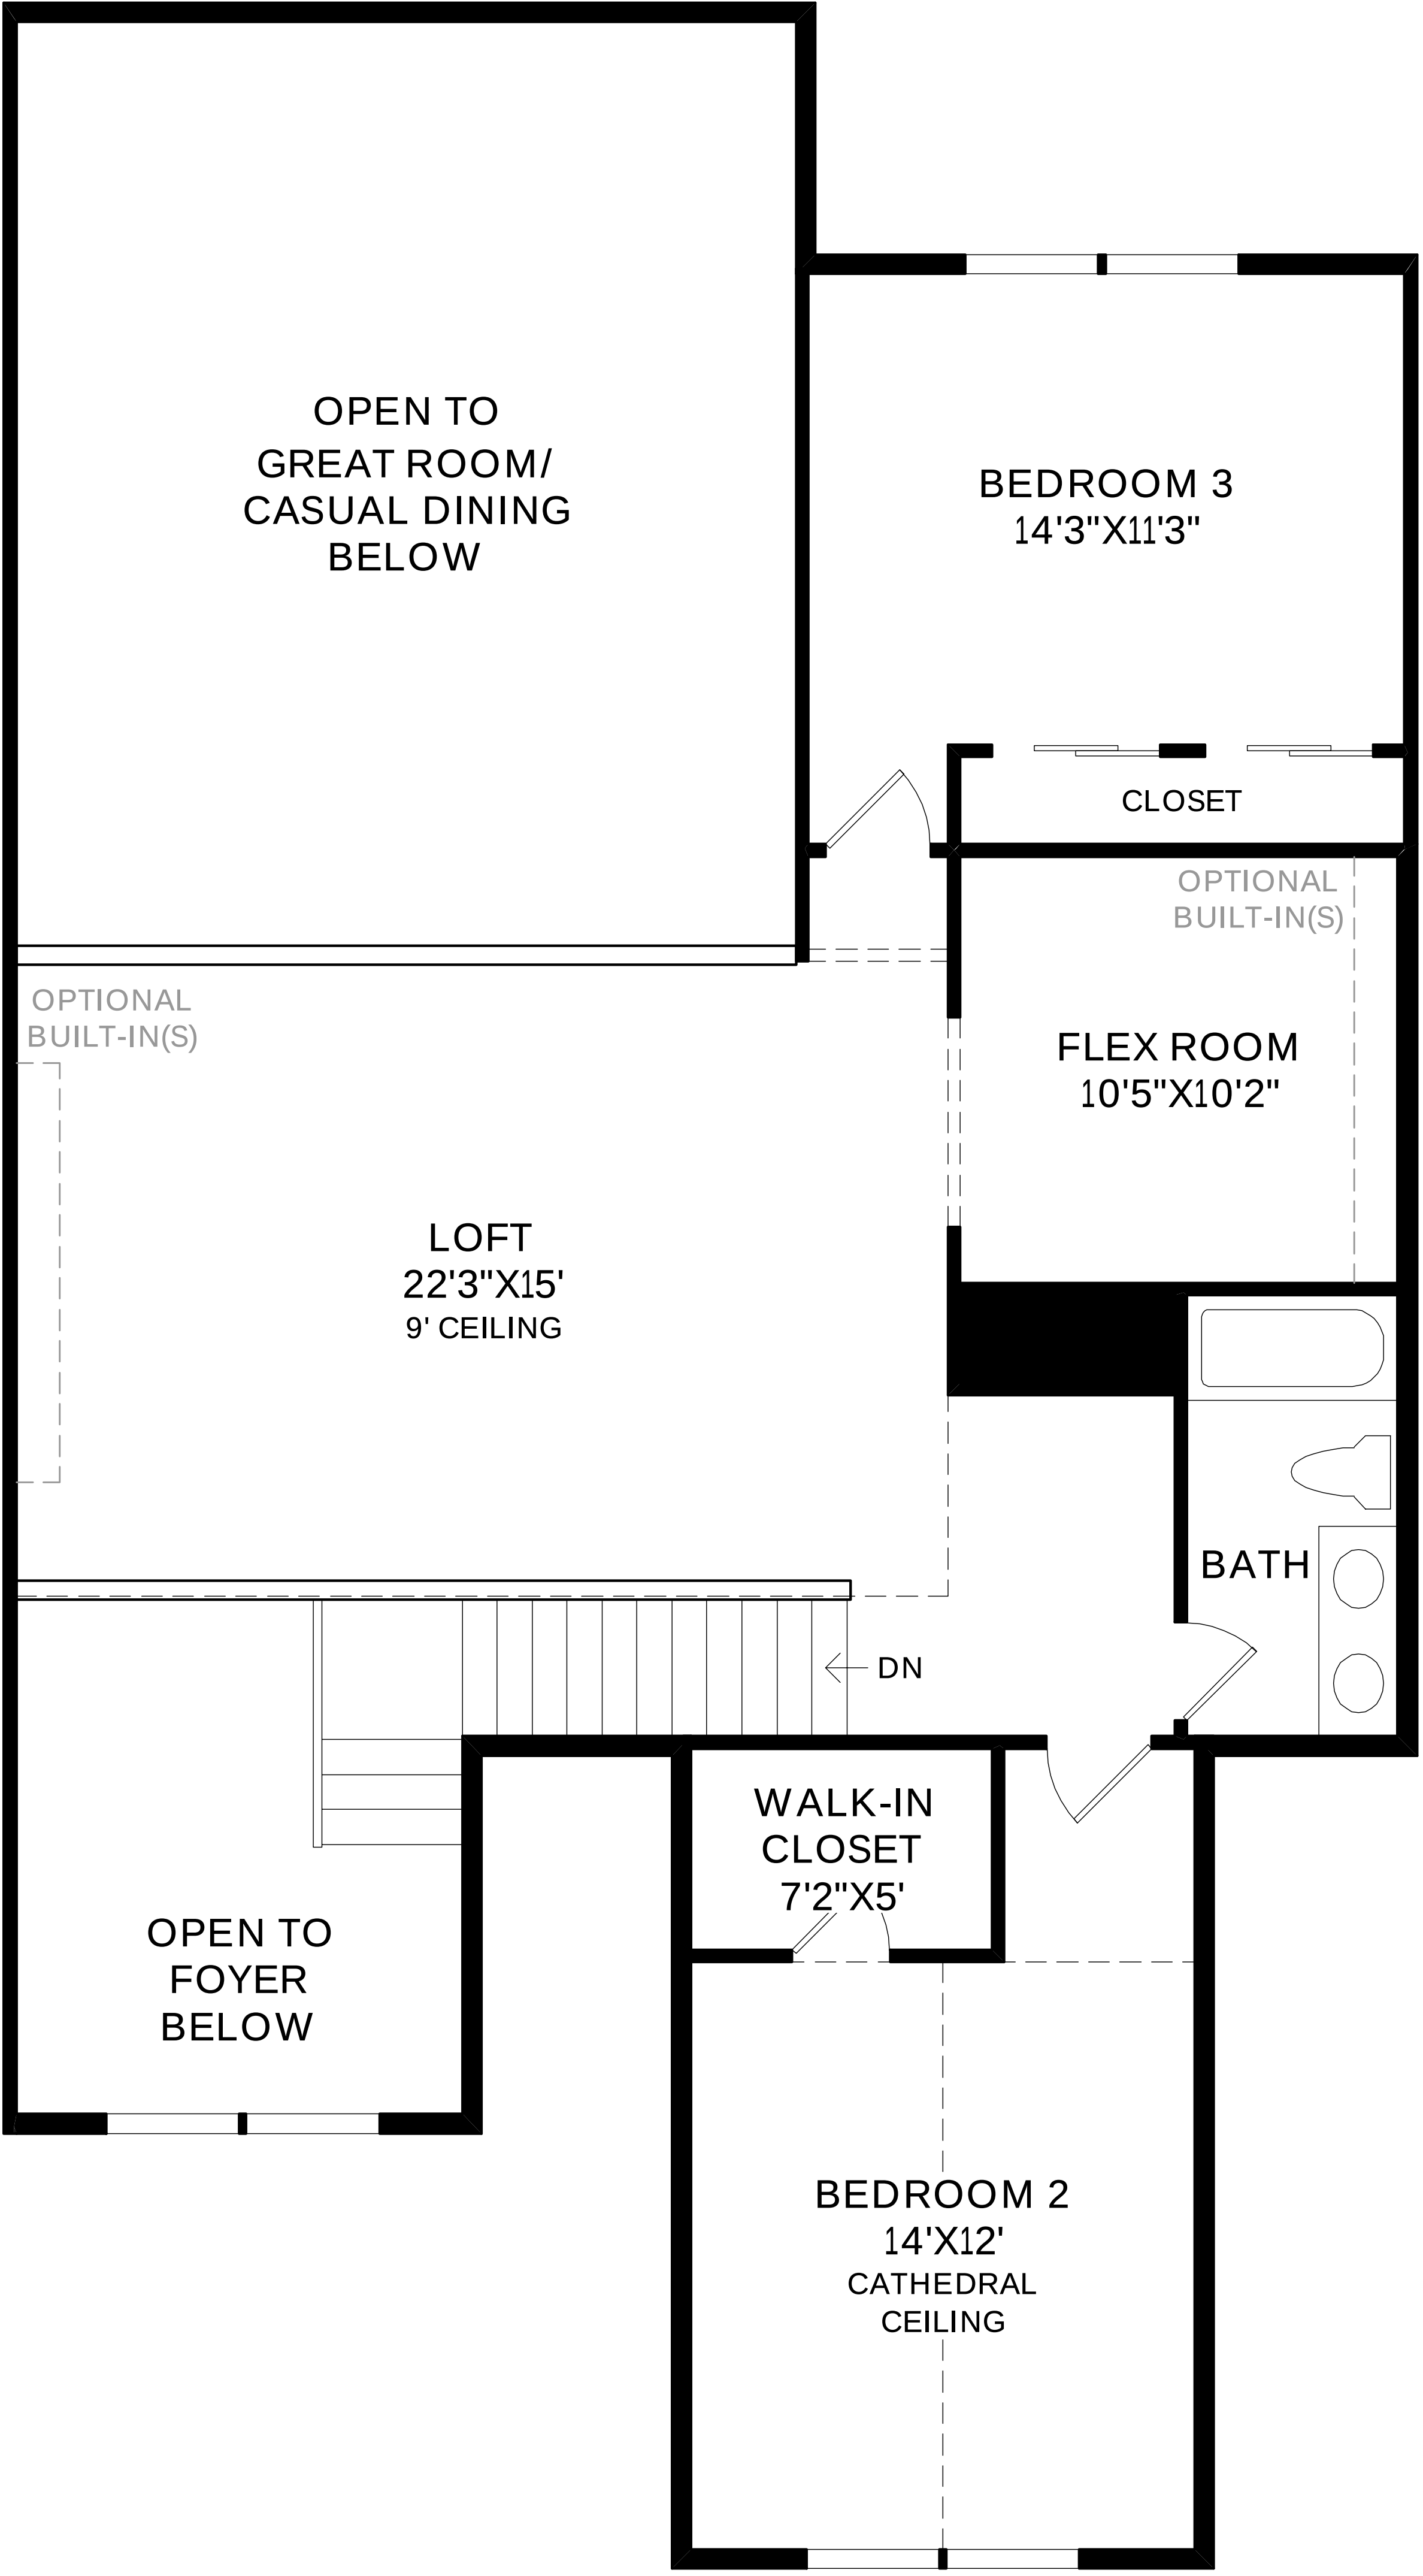

SECOND FLOOR
8' CEILING HEIGHT

CONCEPTUAL ARCHITECTURE

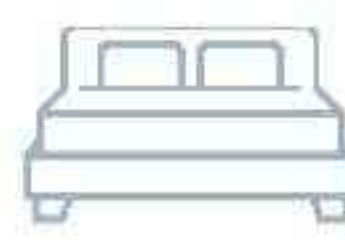

3



2 1/2-3 1/2




2


Wilkerson

FLOOR PLANS

2,967 SQ. FT.

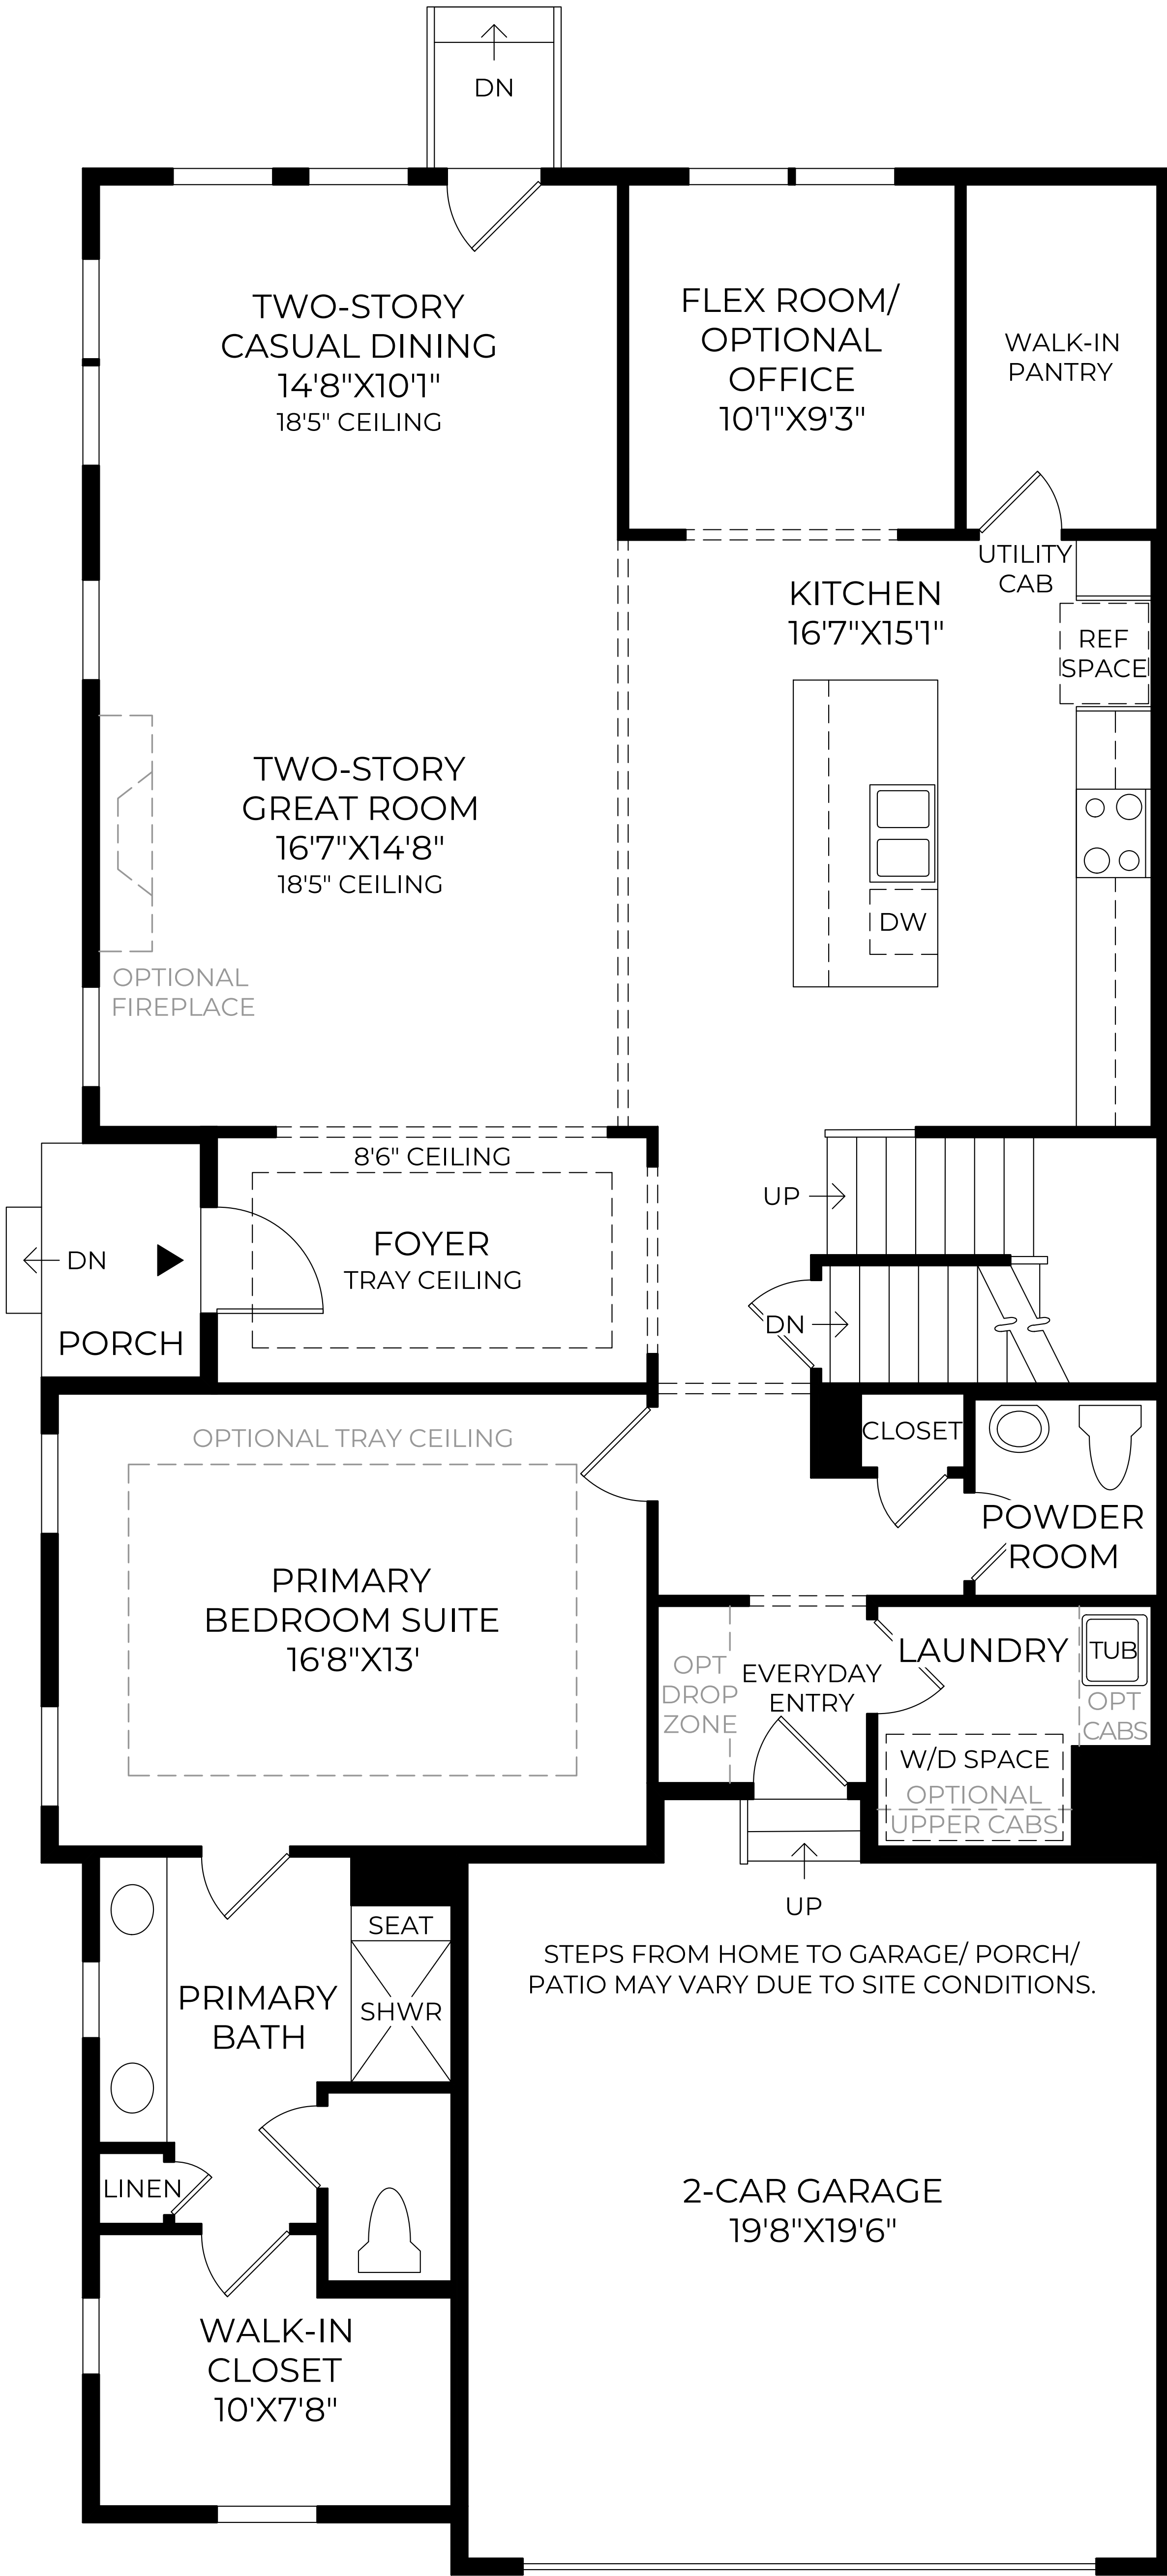


FIRST FLOOR
9' CEILING HEIGHT

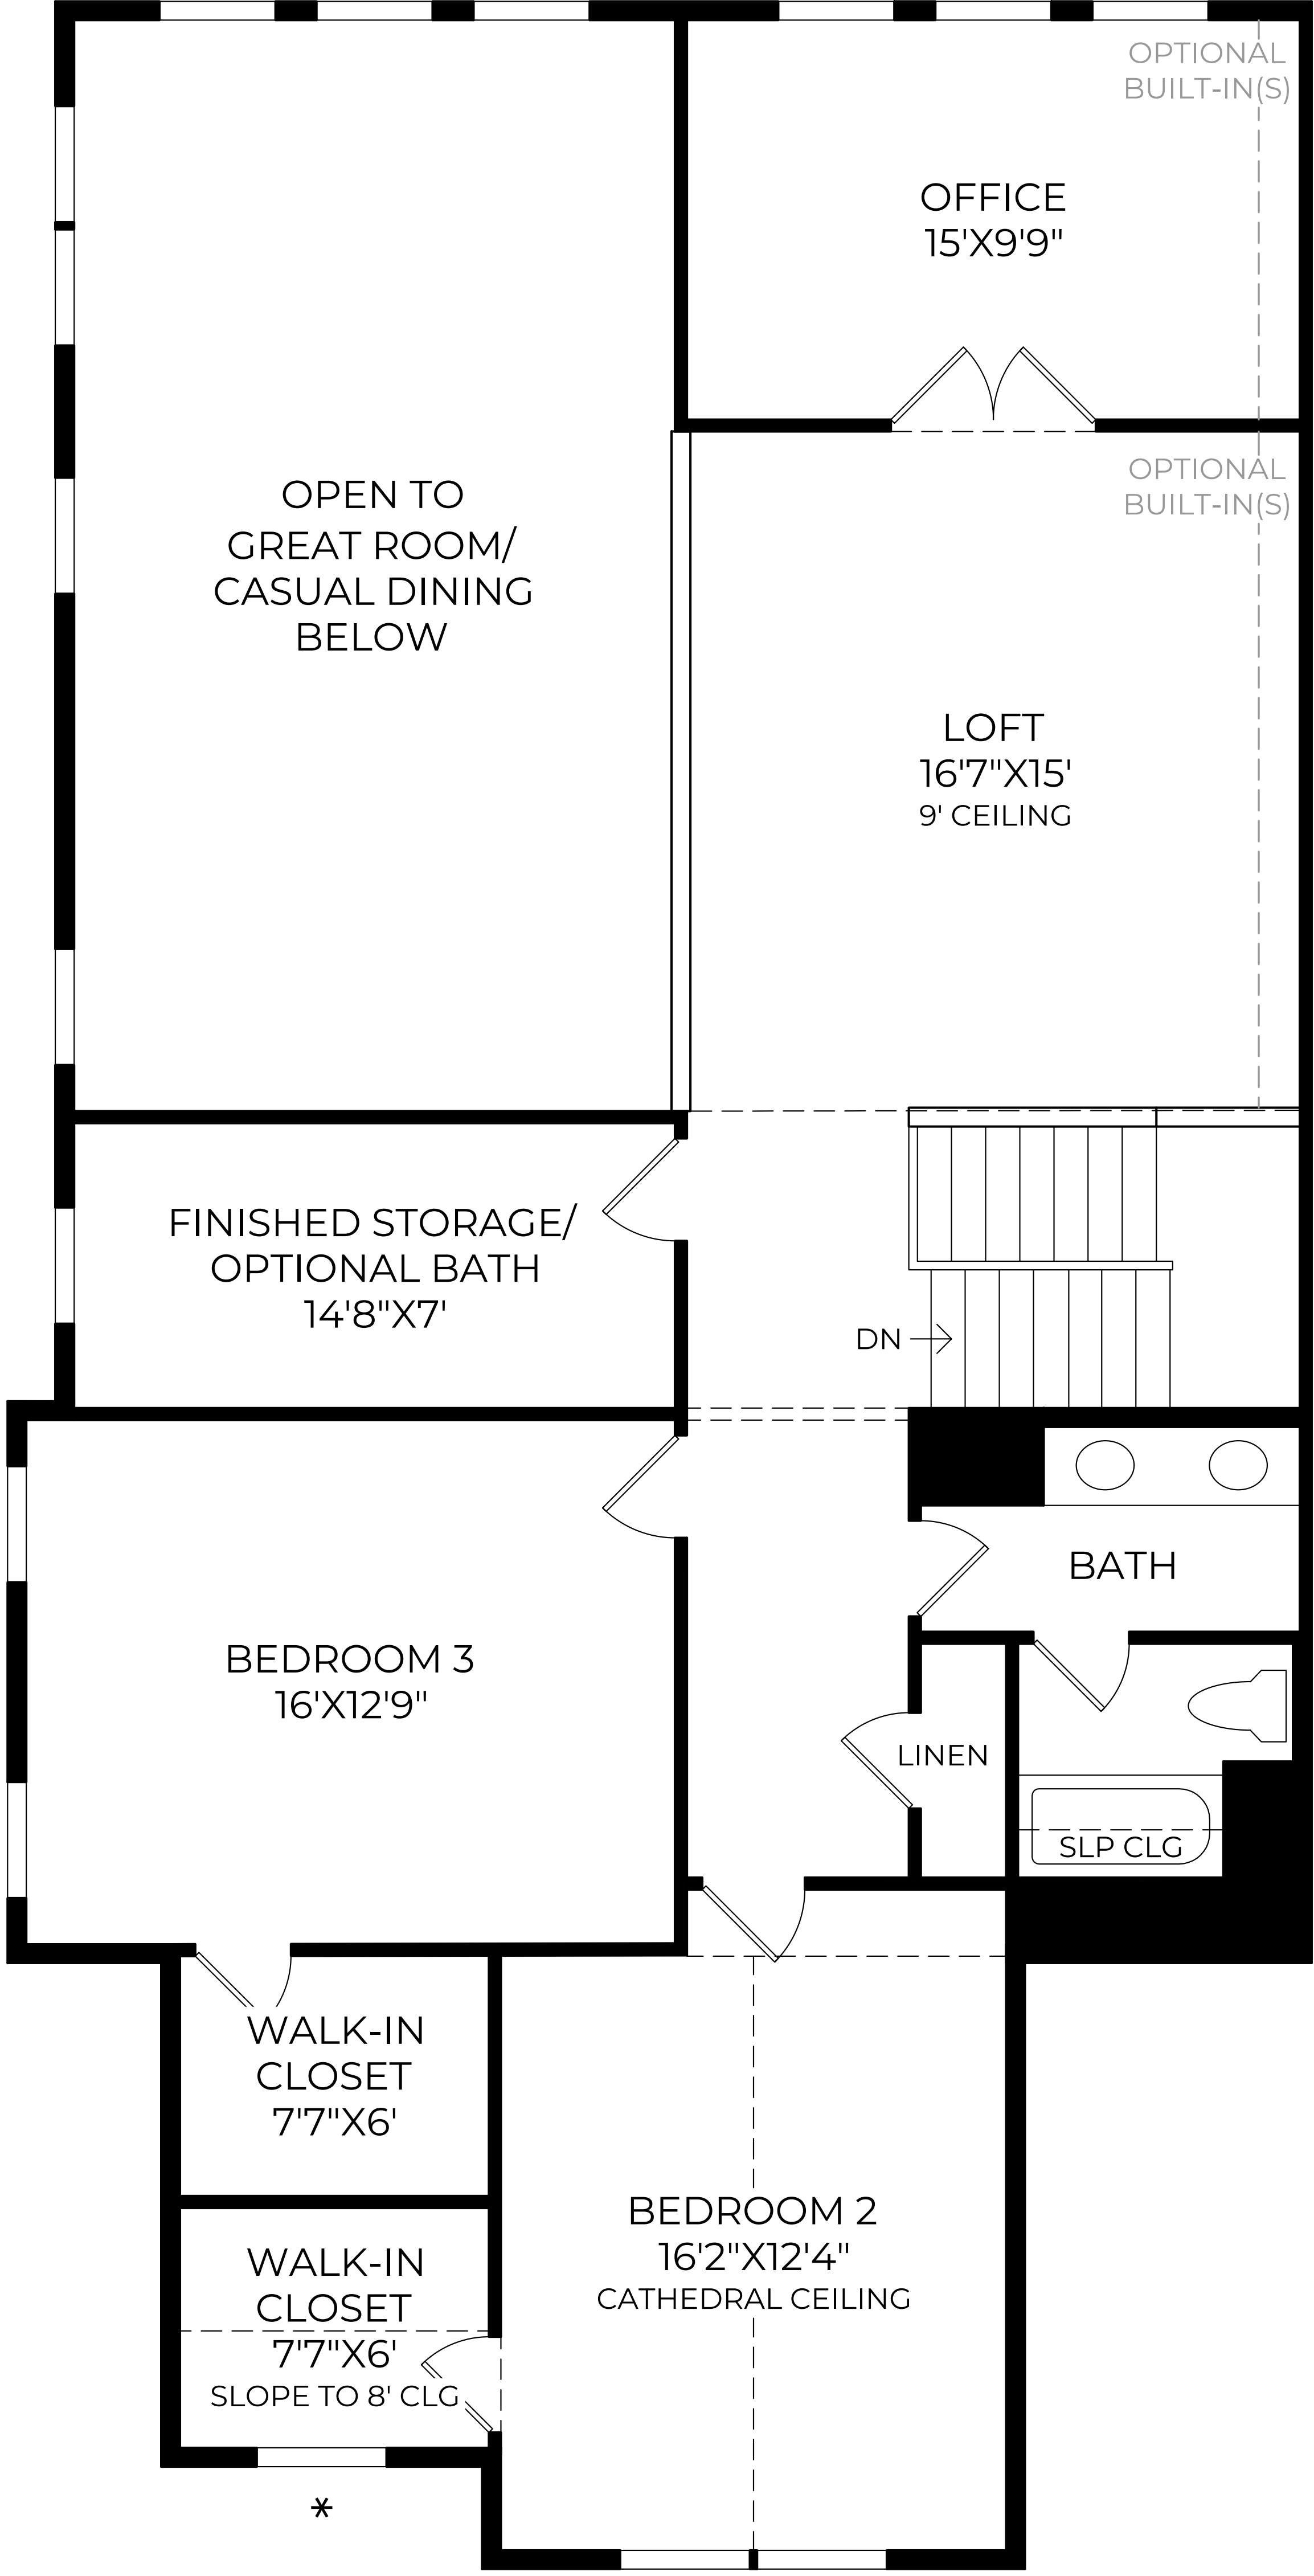

SECOND FLOOR
8' CEILING HEIGHT

CONCEPTUAL ARCHITECTURE

 

Wilkerson


Saunders

Walters

**Building Elevations are intended to demonstrate compliance with zoning codes and building height restrictions. Dimensions are not final.

BUILDING ELEVATIONS

CONCEPTUAL ARCHITECTURE

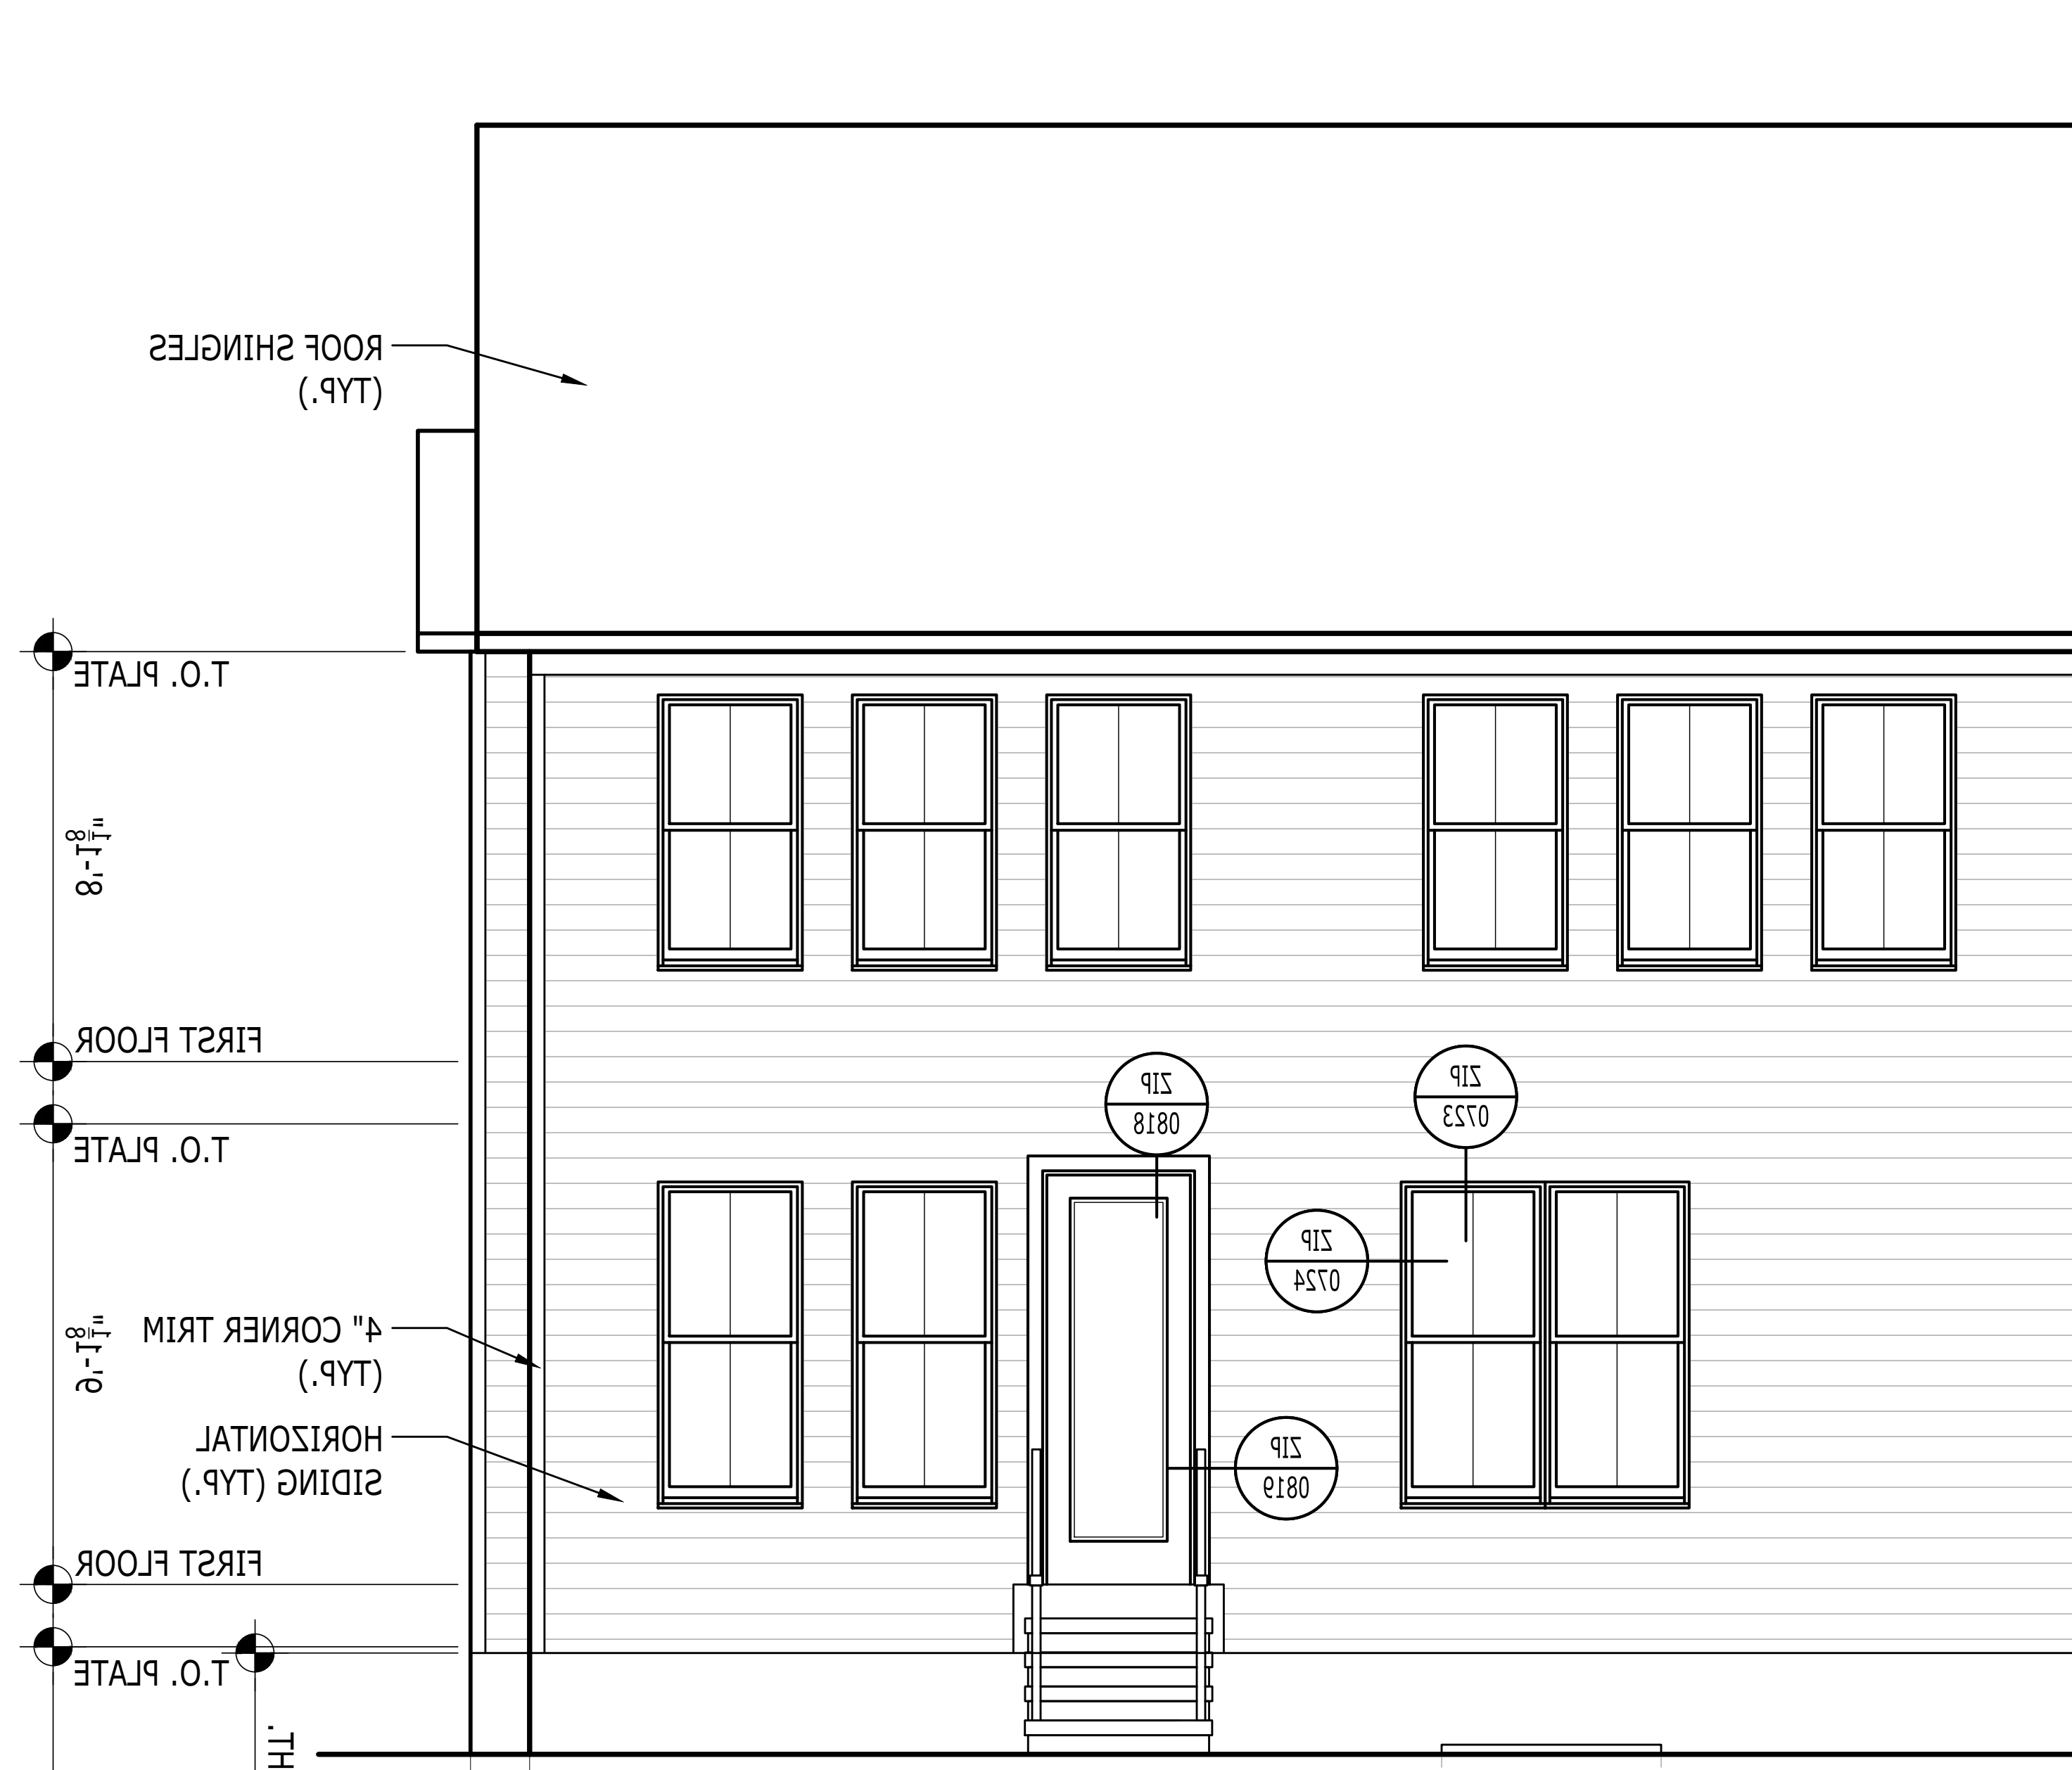

Wilkerson



Saunders



Walters

**Building Elevations are intended to demonstrate compliance with zoning codes and building height restrictions. Dimensions are not final.

BUILDING ELEVATIONS

CONCEPTUAL ARCHITECTURE



Wilkerson



Walters

**Building Elevations are intended to demonstrate compliance with zoning codes and building height restrictions. Dimensions are not final.

BUILDING ELEVATIONS (SIDES)

CONCEPTUAL ARCHITECTURE



Walters - Saunders - Wilkerson

**Building Elevations are intended to demonstrate compliance with zoning codes and building height restrictions. Dimensions are not final.

BUILDING ELEVATIONS (REAR)

CONCEPTUAL ARCHITECTURE

Material Schedule				
	Material	Manufacturer	Type	Color
1	Siding	Certainteed	Mainstreet	Snow
2	Stone			N/A
3	Trim	Sherwin Williams		Snowbound
4	Windows	United	(2/2 grid)	Black
5	Front Door	Thermatru		Dark Night (SW)
6	Garage Door	Clopay	Bridgeport	White
7	Roof	GAF	Shingles	Charcoal



**Reference only. Renderings are indicative of materiality, color, style, and design intent. Architecture subject to change.



IMAGES | INTERIOR FINISHES

CONCEPTUAL ARCHITECTURE