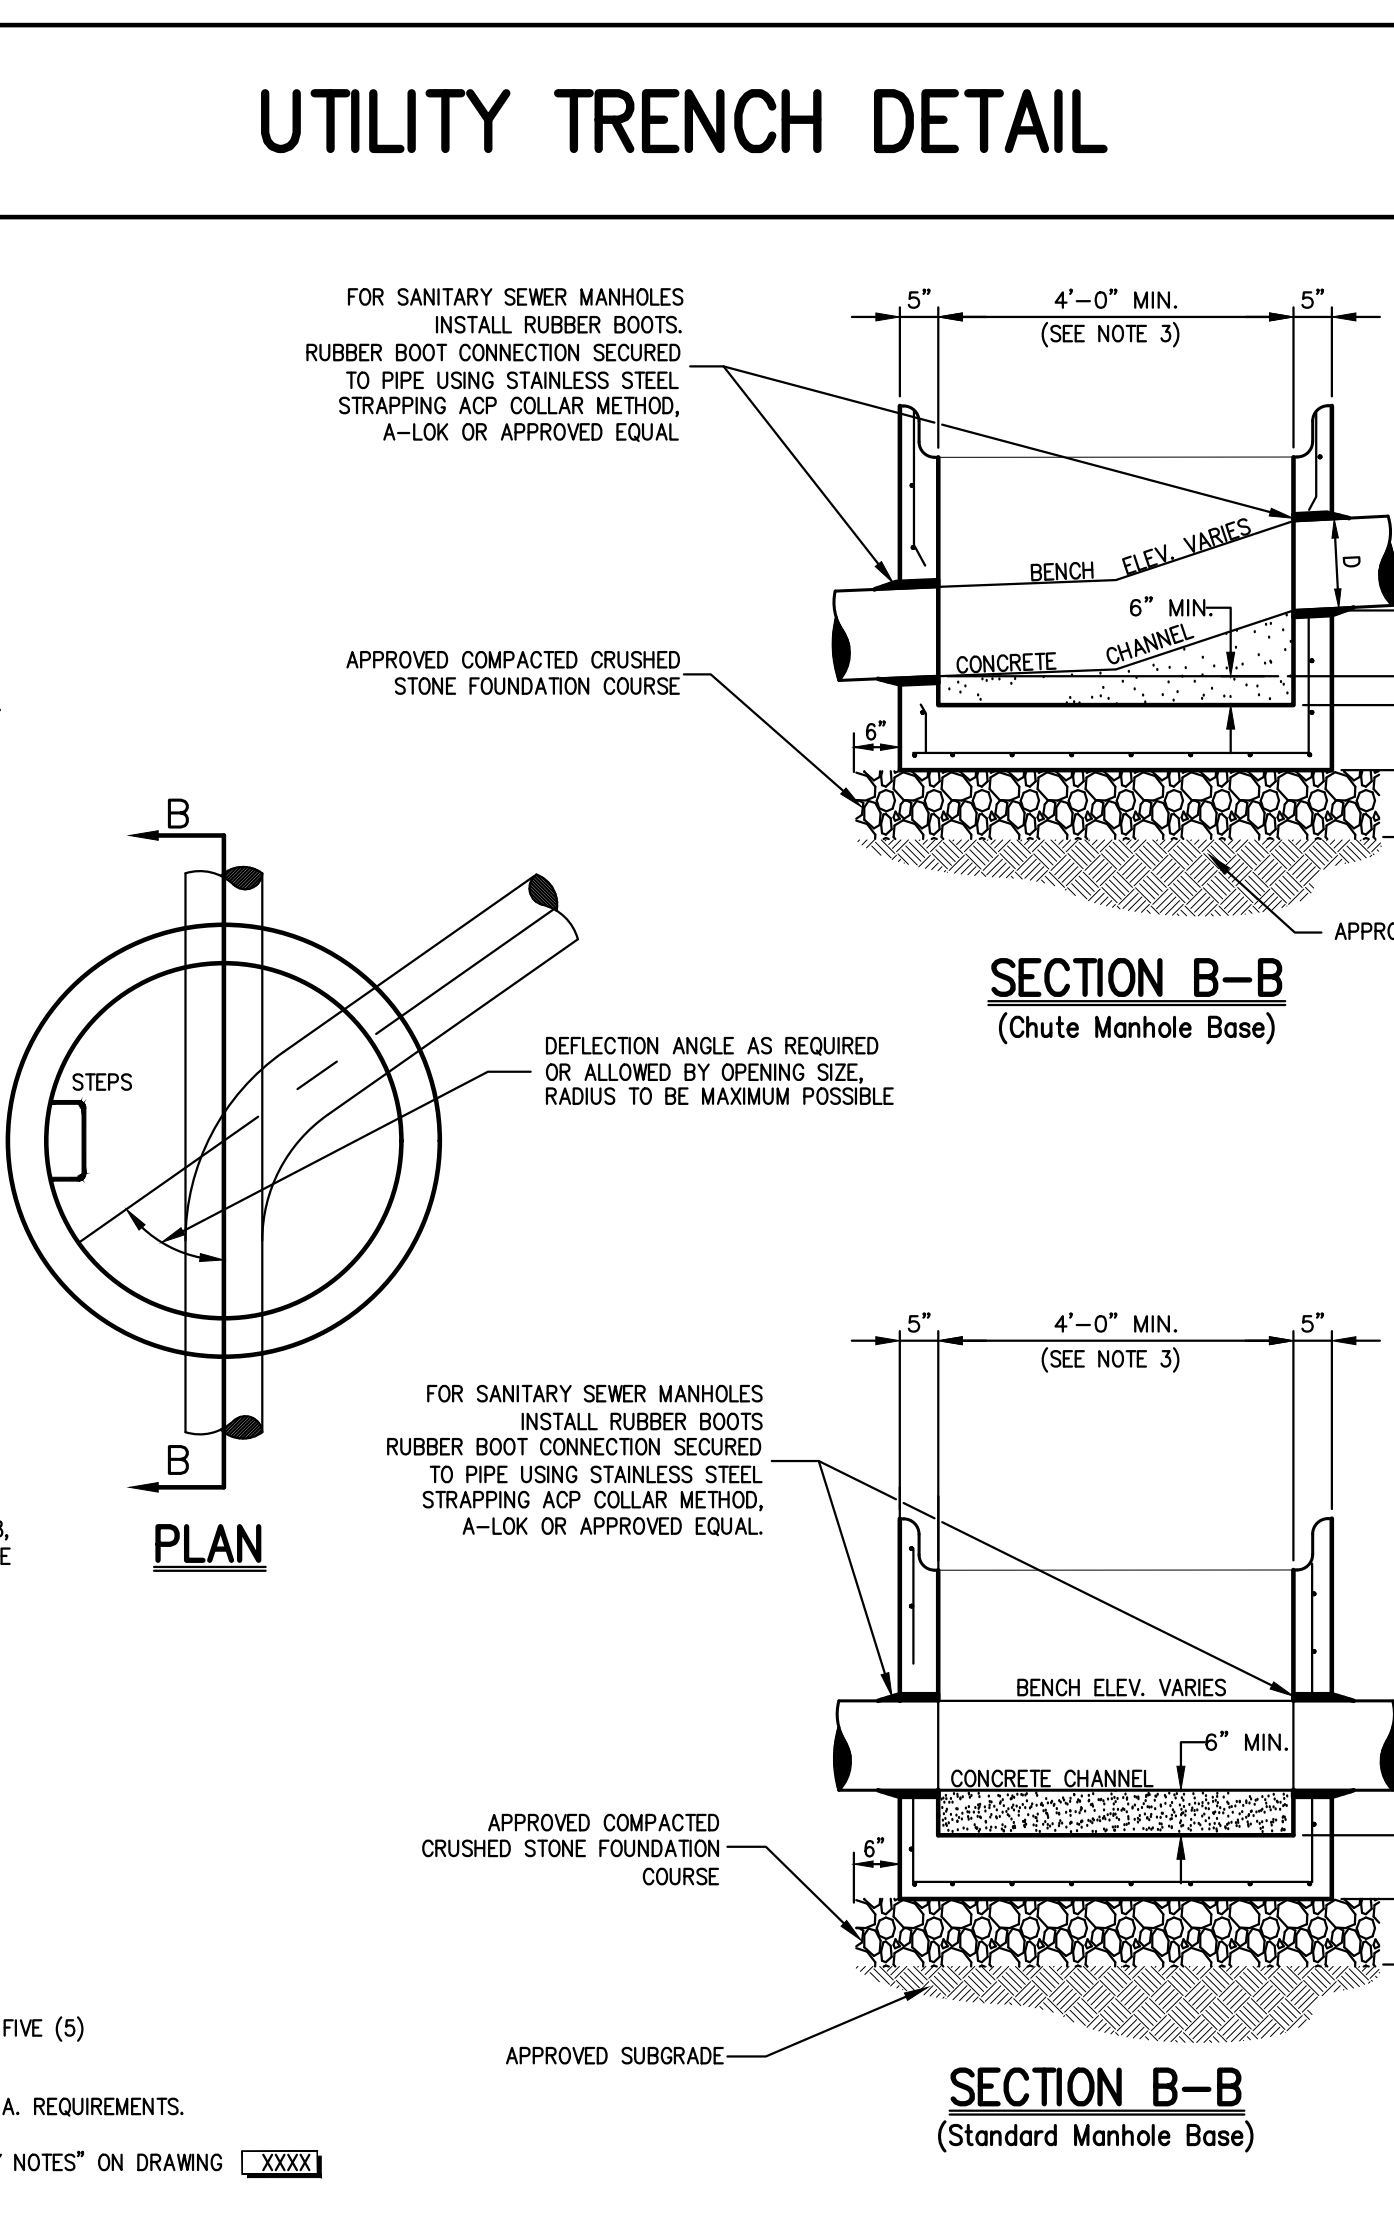
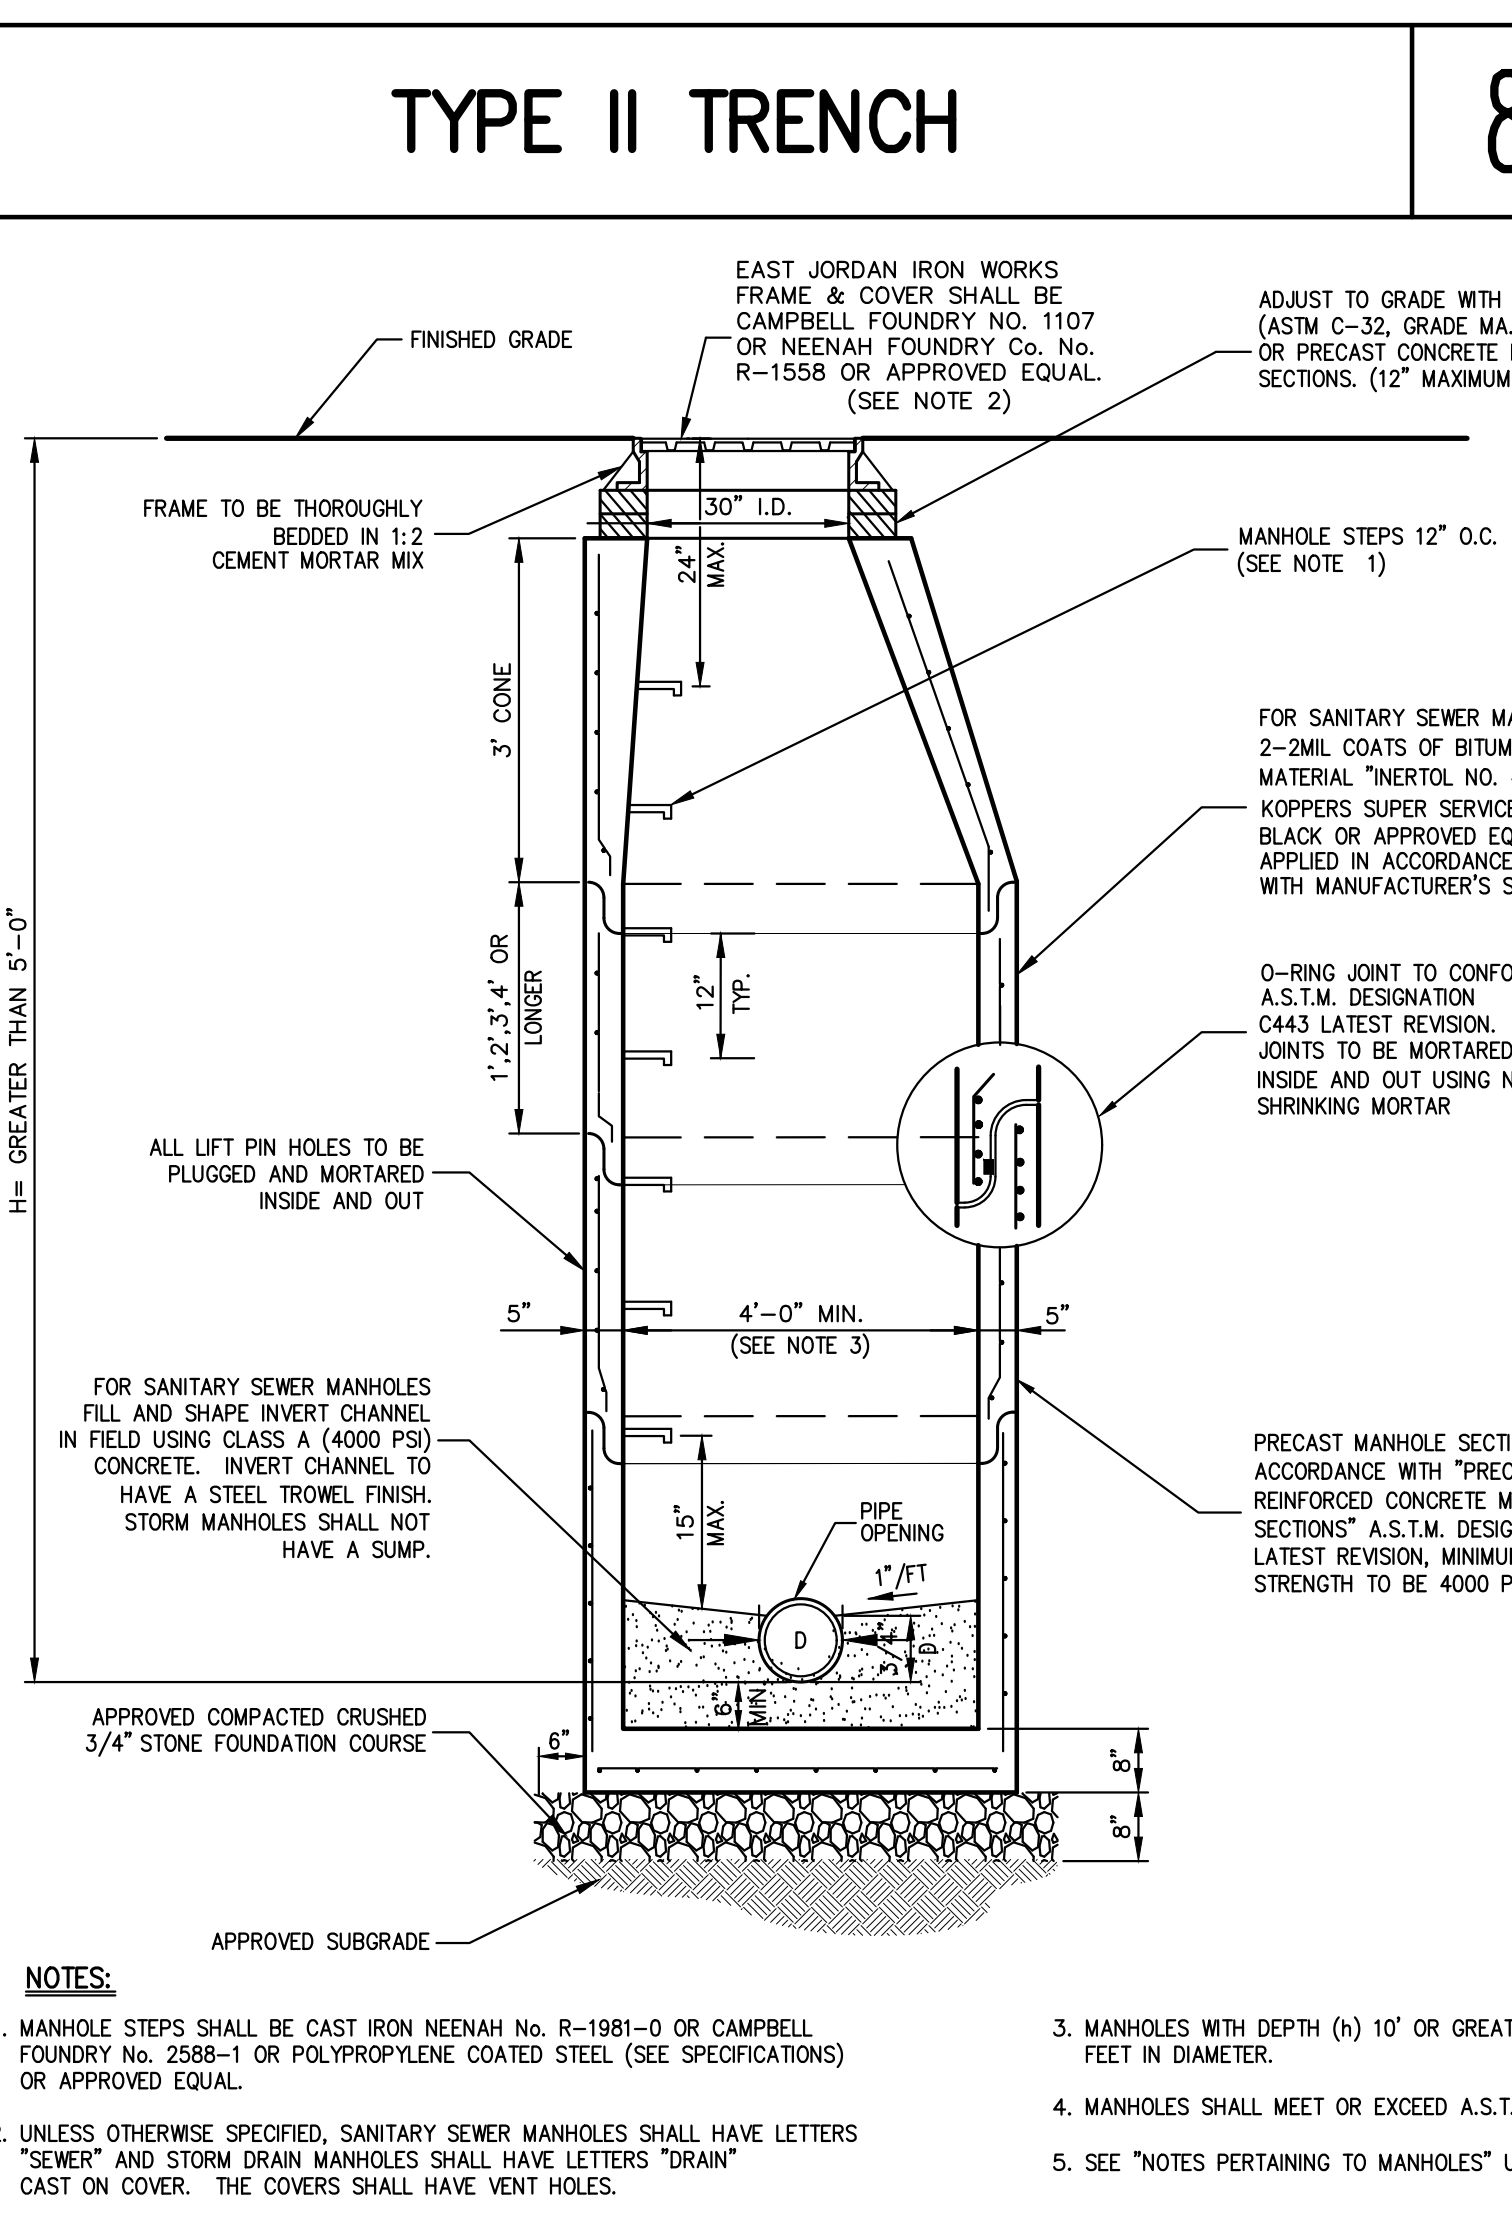
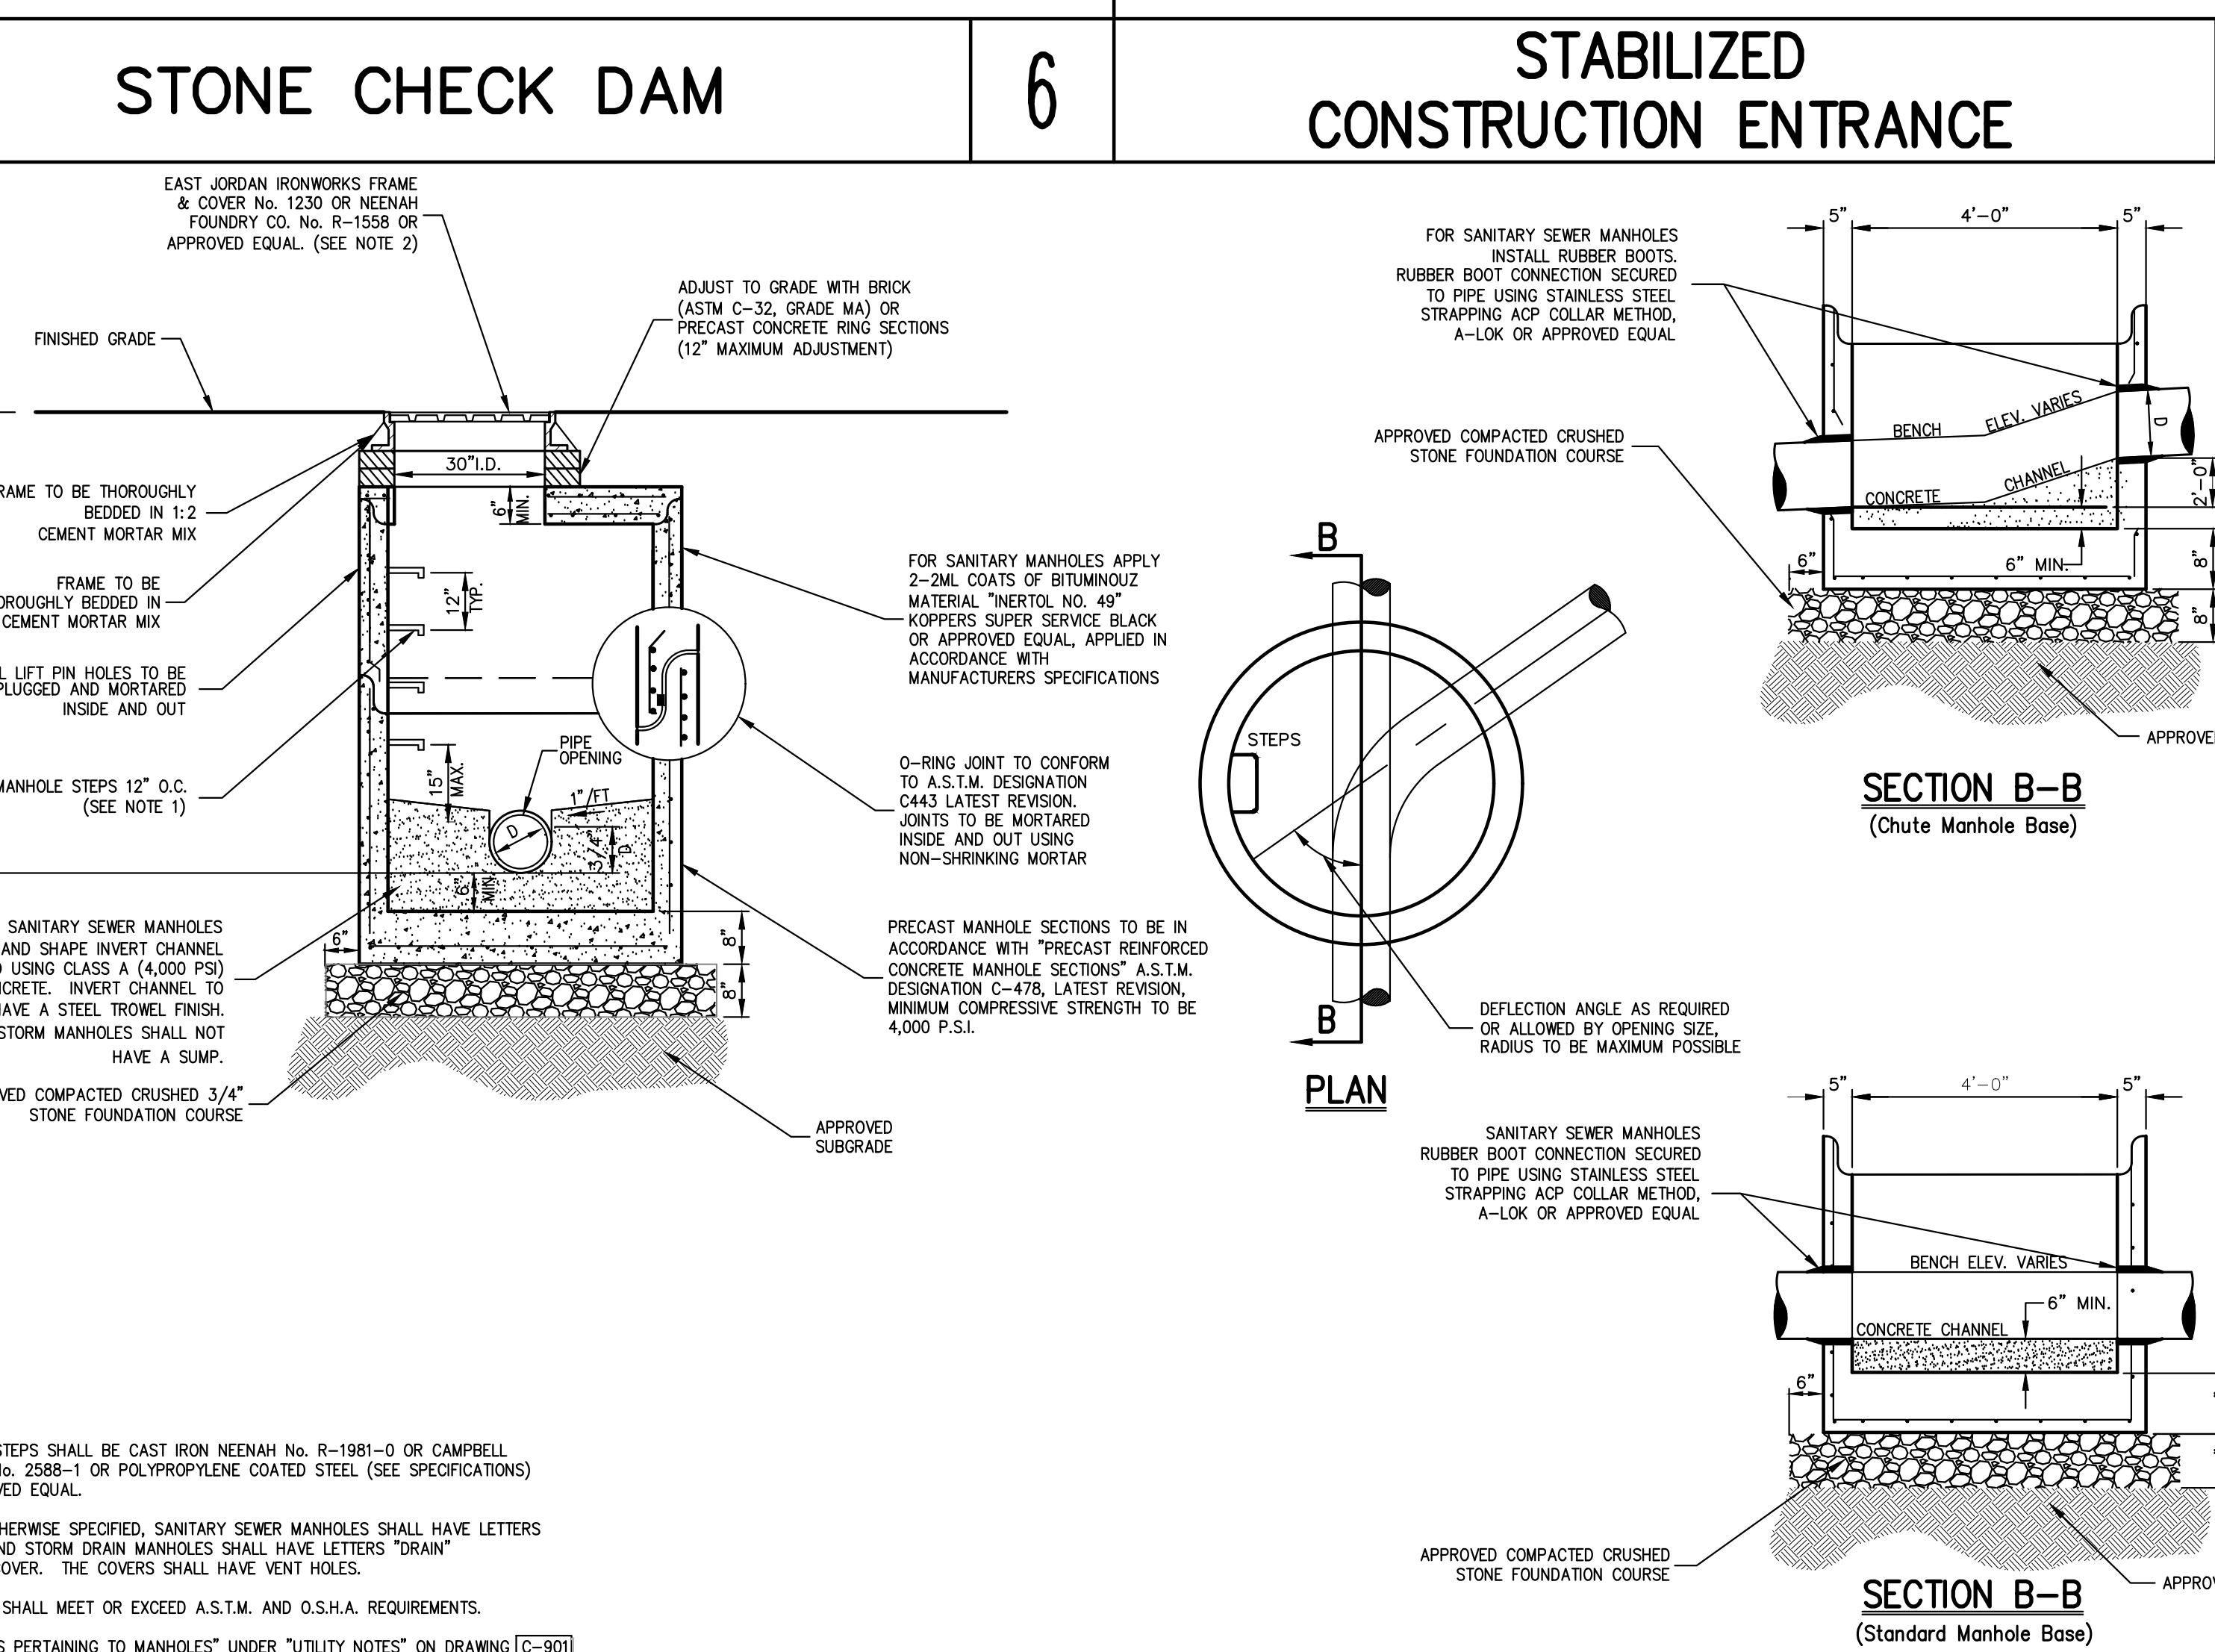
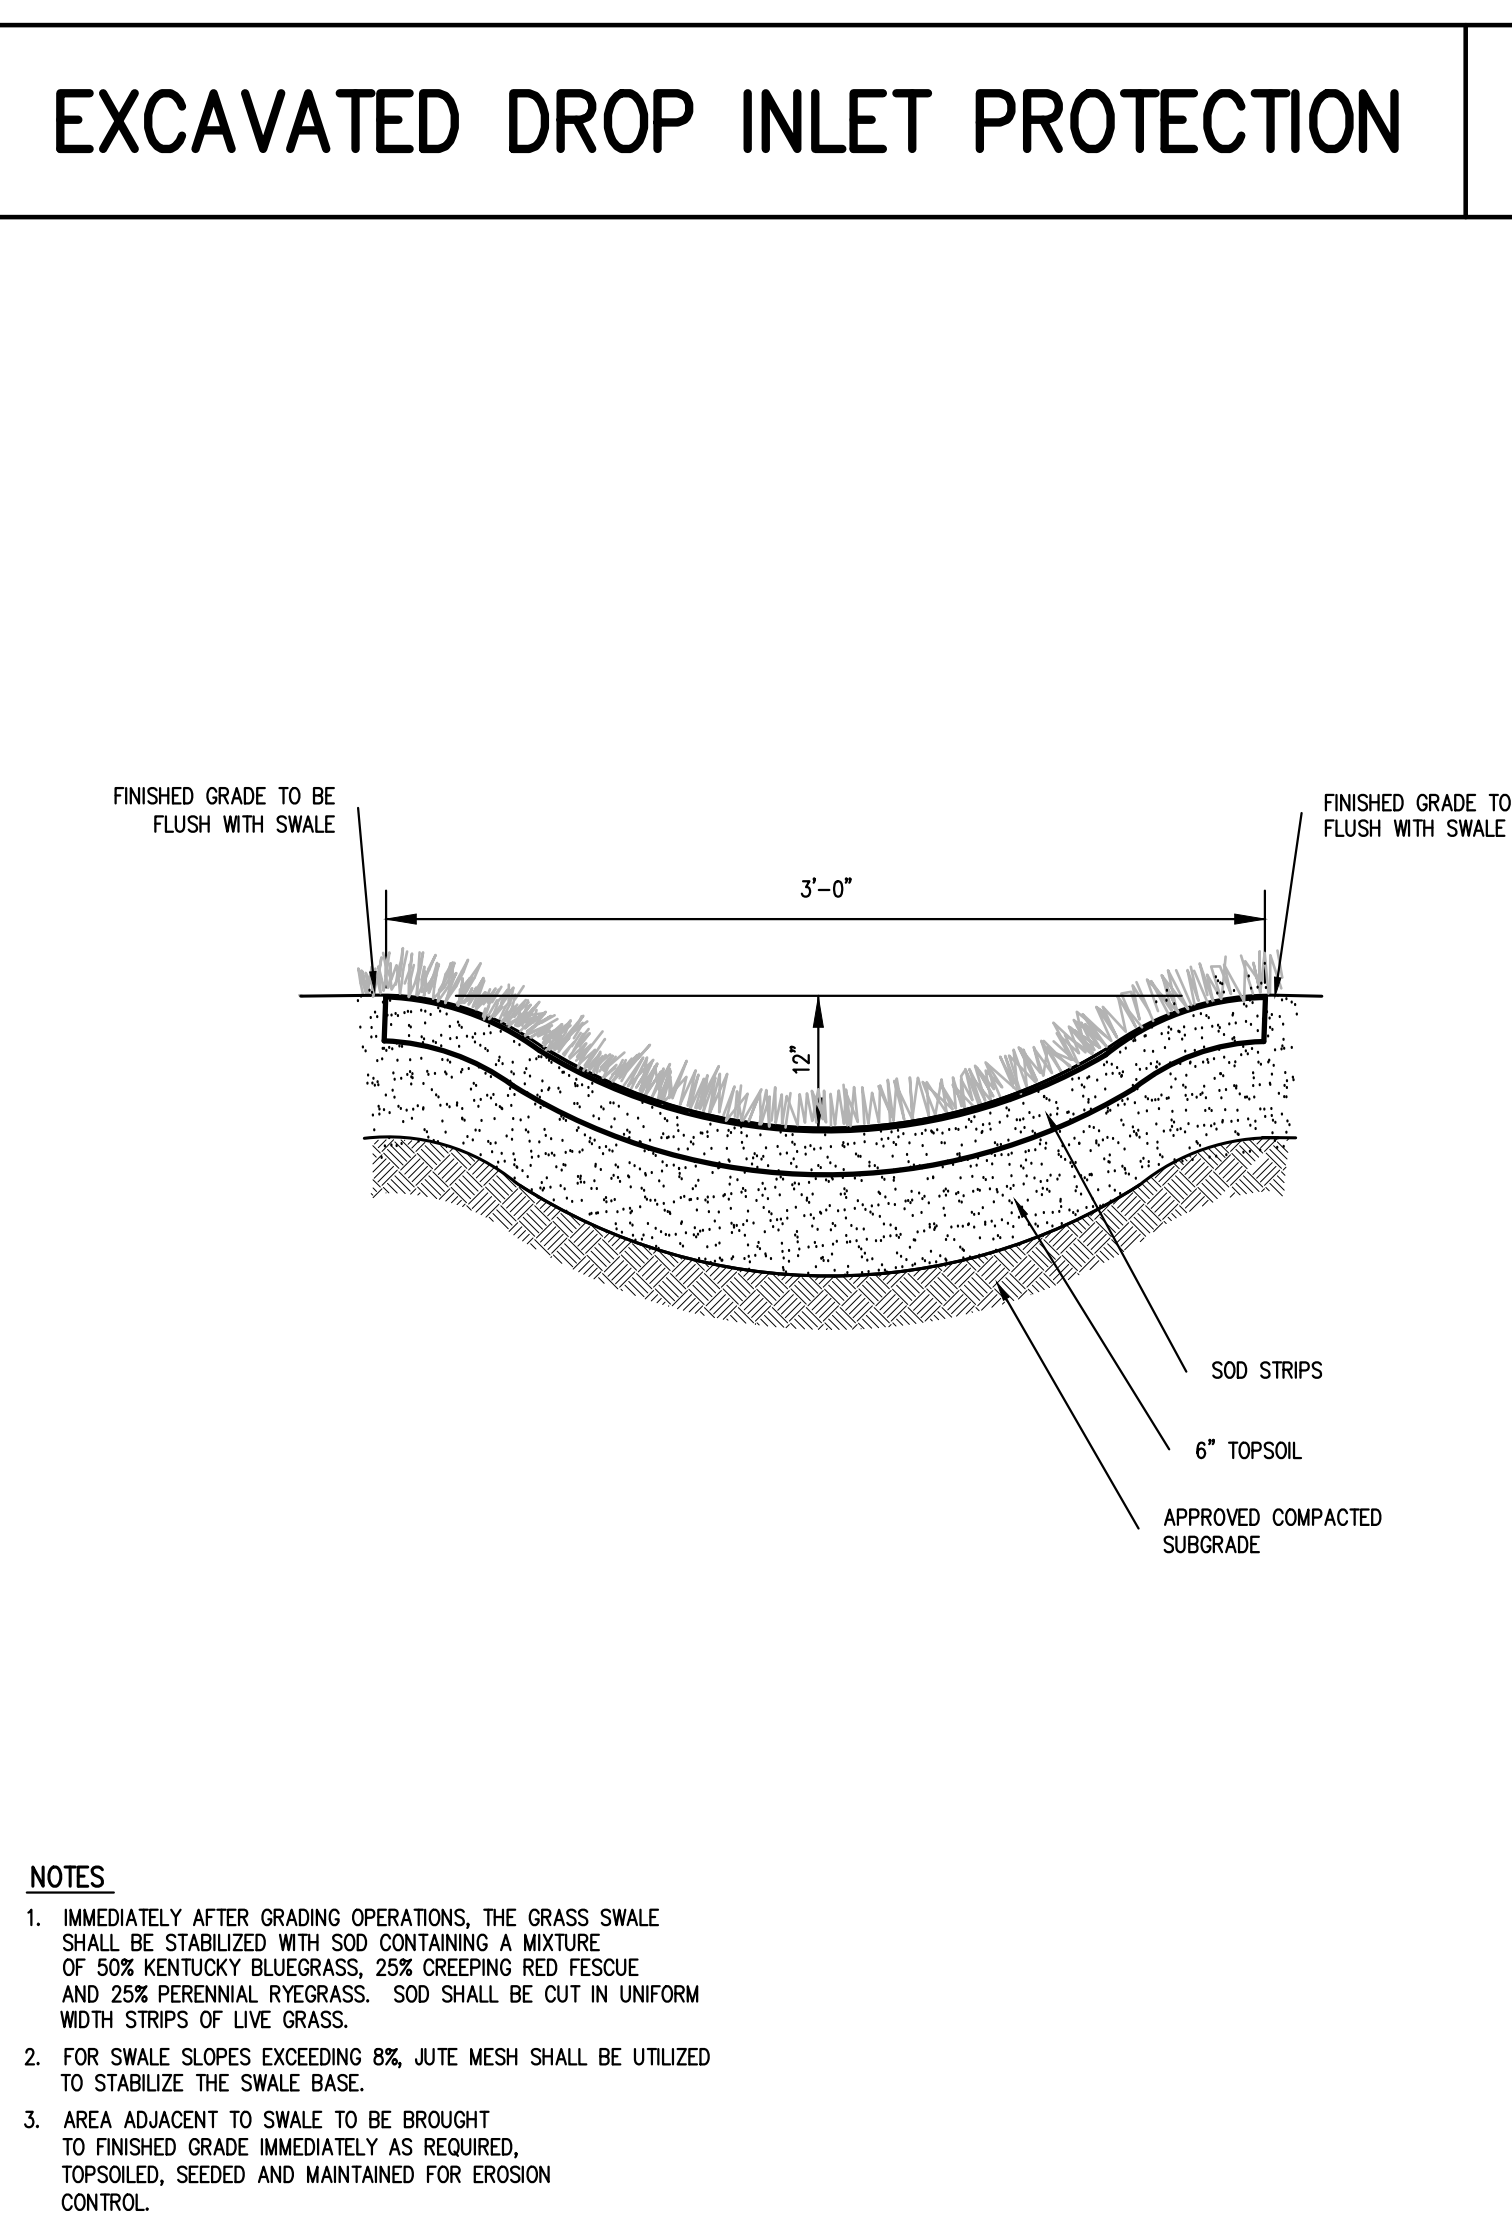
[illegible]

APPLICANT:

IMC

IMC Planning, Engineering, Landscape
Architecture & Land Surveying, PLLC
IMC Site Development Consultants, LLC
John Mayer Consulting, Inc.
120 BEDFORD ROAD • ARROYO, NY 10504
voice 914.273.5225 • fax 914.273.2192
www.imcpllc.com




CONSTRUCTION
DETAILS

FIELDHOME AT CATHERINE STREET
CATHERINE STREET
TOWN OF YORKTOWN, NEW YORK

ANY ALTERATION OF PLANS, SPECIFICATIONS, PLATS AND REPORTS BEARING THE SEAL OF A LICENSED PROFESSIONAL ENGINEER OR LICENSED LAND SURVEYOR IS A VIOLATION OF ARTICLE 145 OF THE NEW YORK STATE EDUCATION LAW EXCEPT AS PROVIDED FOR BY SECTION 7209, SUBSECTION 2.

Drawn: **NB** Approved: **DV**
Not To Scale
Date: **04/23/2025**

Project No.	23109	
3309-DETAILS	C-900	-
Drawing No.	C-900	

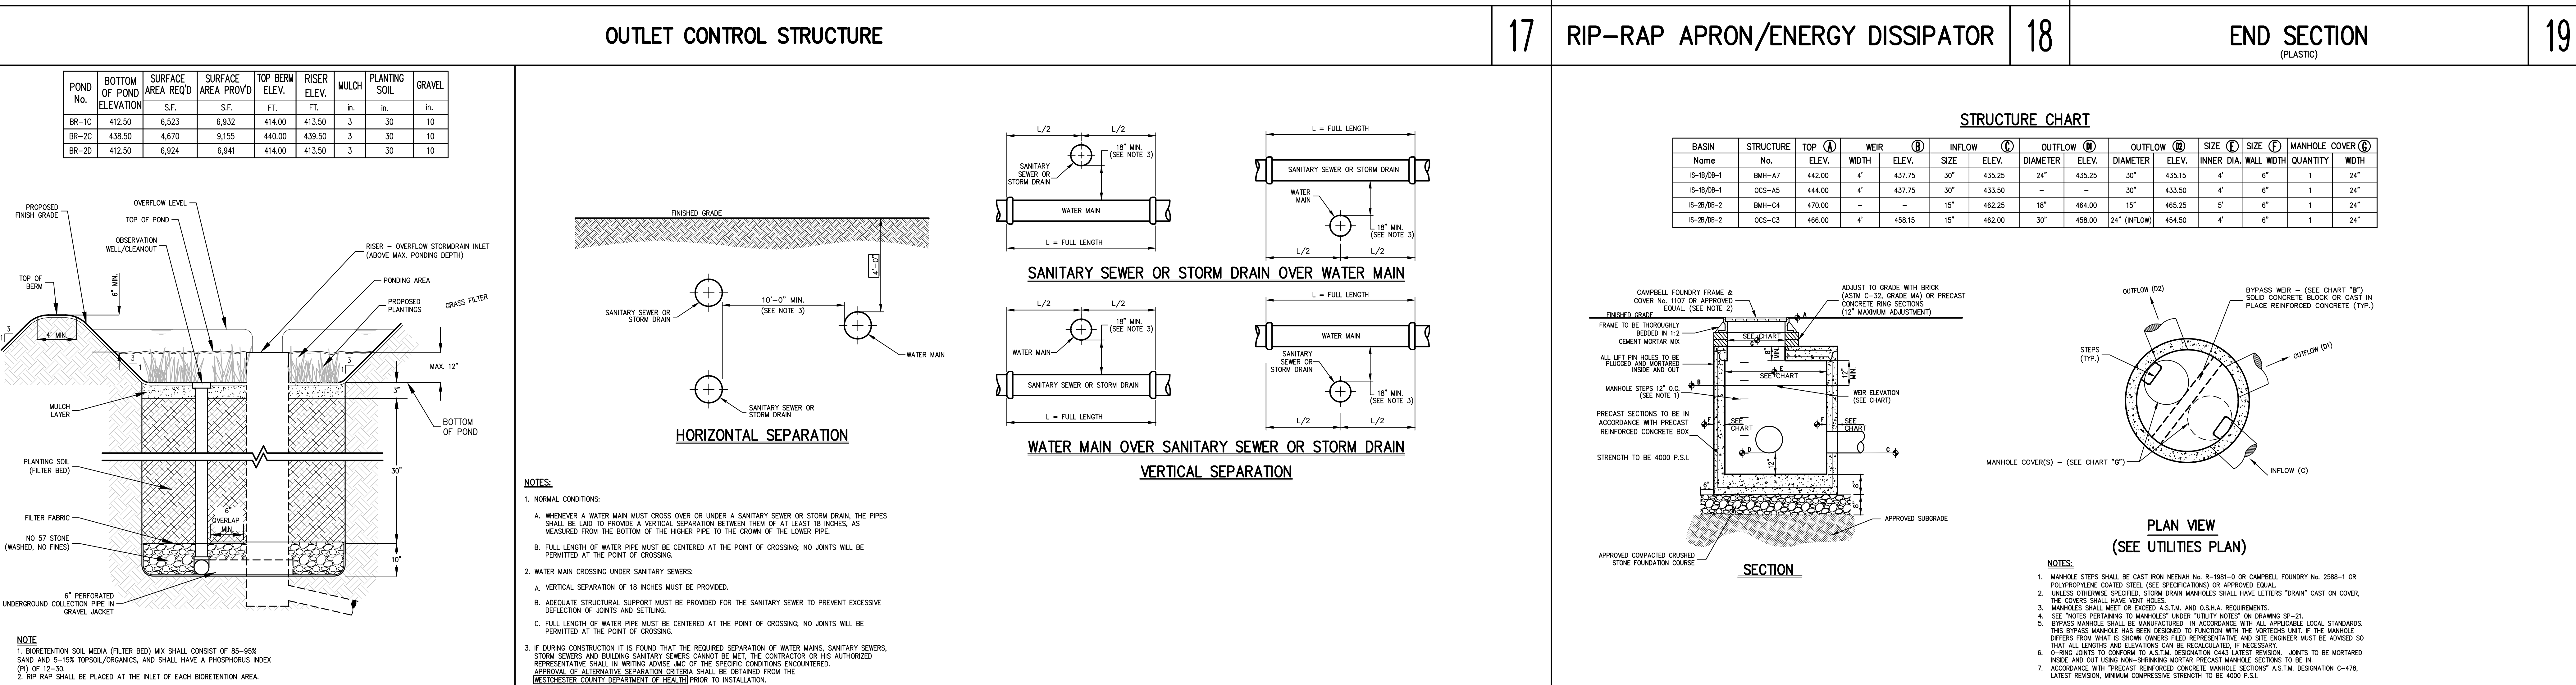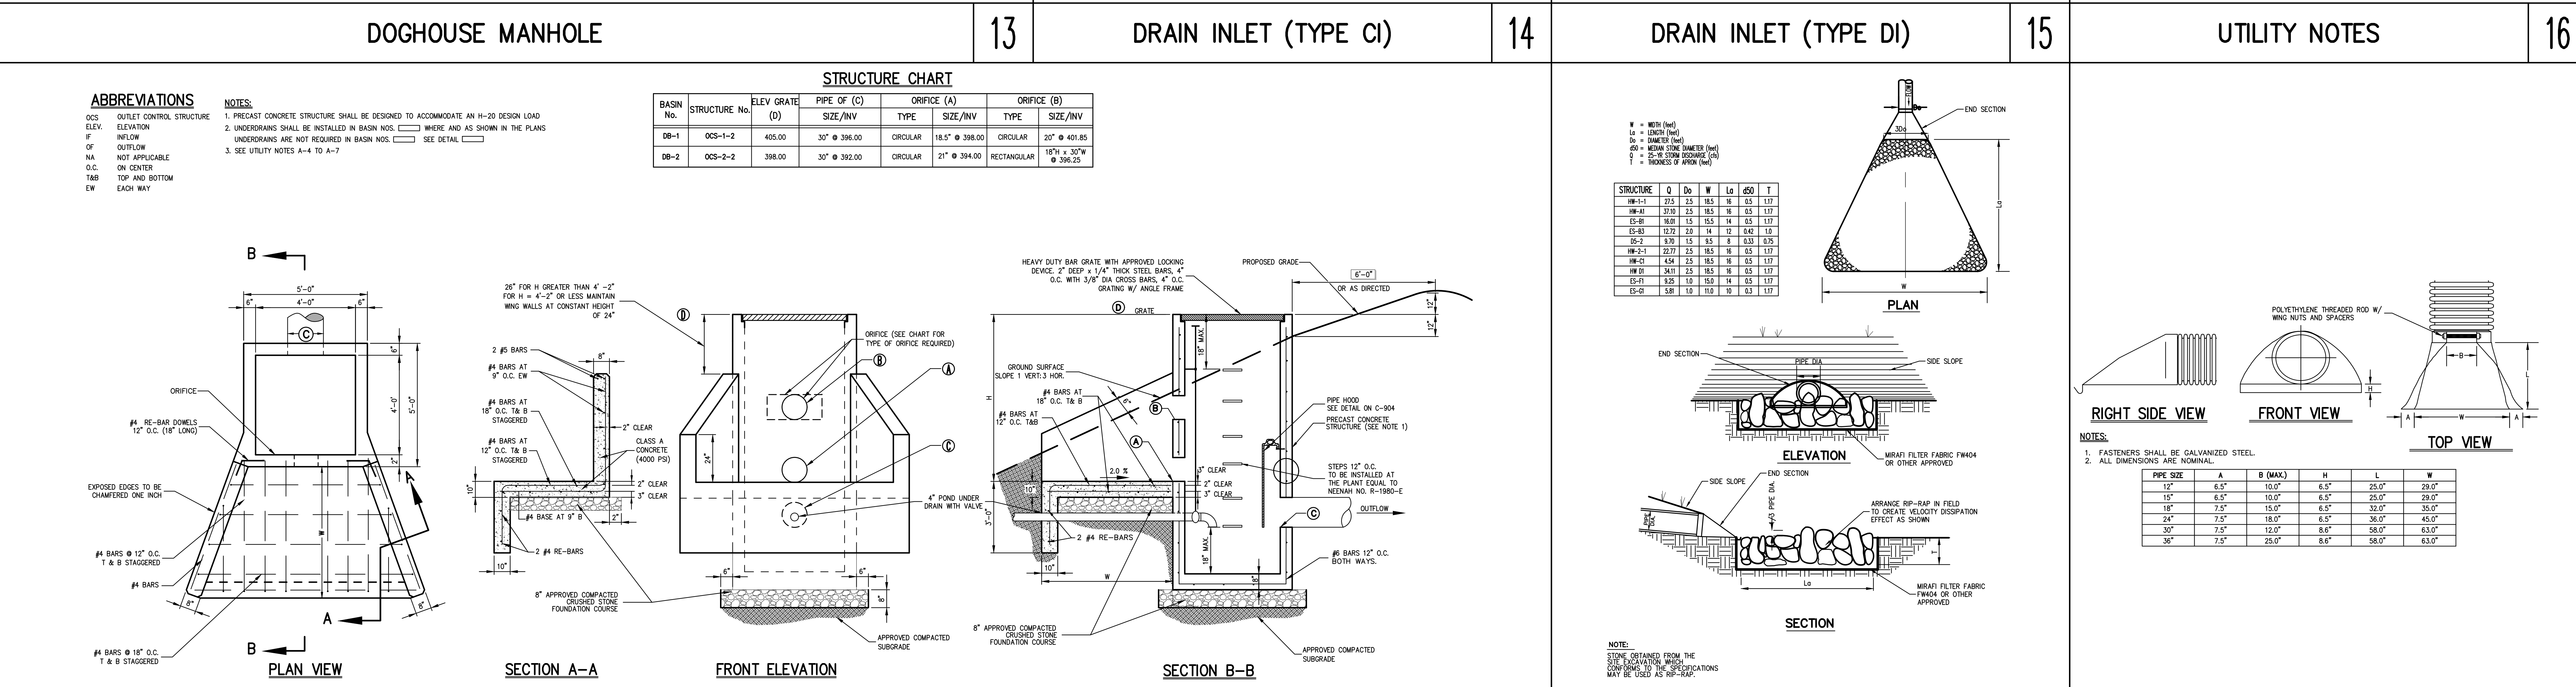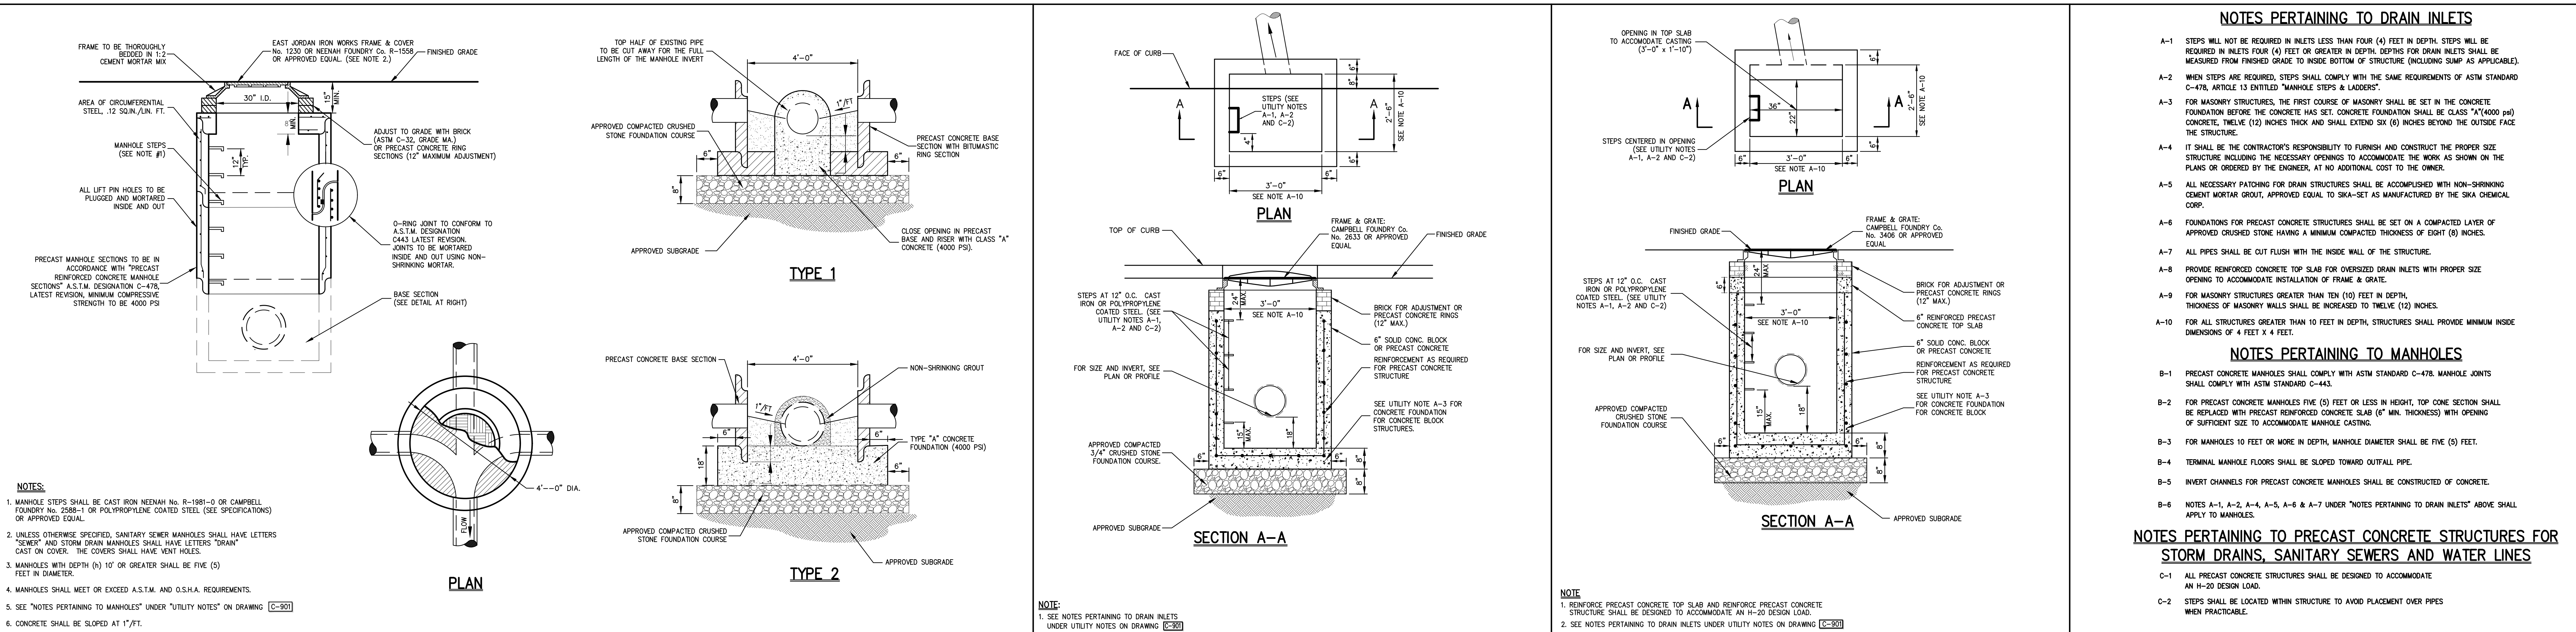

NOTES PERTAINING TO DRAIN INLETS

NOTES PERTAINING TO MANHOLES

NOTES PERTAINING TO PRECAST CONCRETE STRUCTURES FOR STORM DRAINS, SANITARY SEWERS AND WATER LINES

APPLICANT

JMC Planning, Engineering, Landscape Architecture & Land Surveying, LLC

John Meyer Consulting, Inc.



www.jmcplc.com

JMC

CONSTRUCTION DETAILS

FIELDHOME AT CATHERINE STREET


ANY ALTERATION OF PLANS, SPECIFICATIONS, PLATS AND REPORTS BEARING THE SEAL OF A LICENSED PROFESSIONAL ENGINEER OR LICENSED LAND SURVEYOR IS A VIOLATION OF ARTICLE 145 OF THE NEW YORK STATE EDUCATION LAW EXCEPT AS PROVIDED FOR BY SECTION 7209, SUBSECTION 2.

Drawn: NB Approved: DV
















Scale: NOT TO SCALE



Date: 04/23/2025

Project No: 23109

300-HMS: C-901

C-901

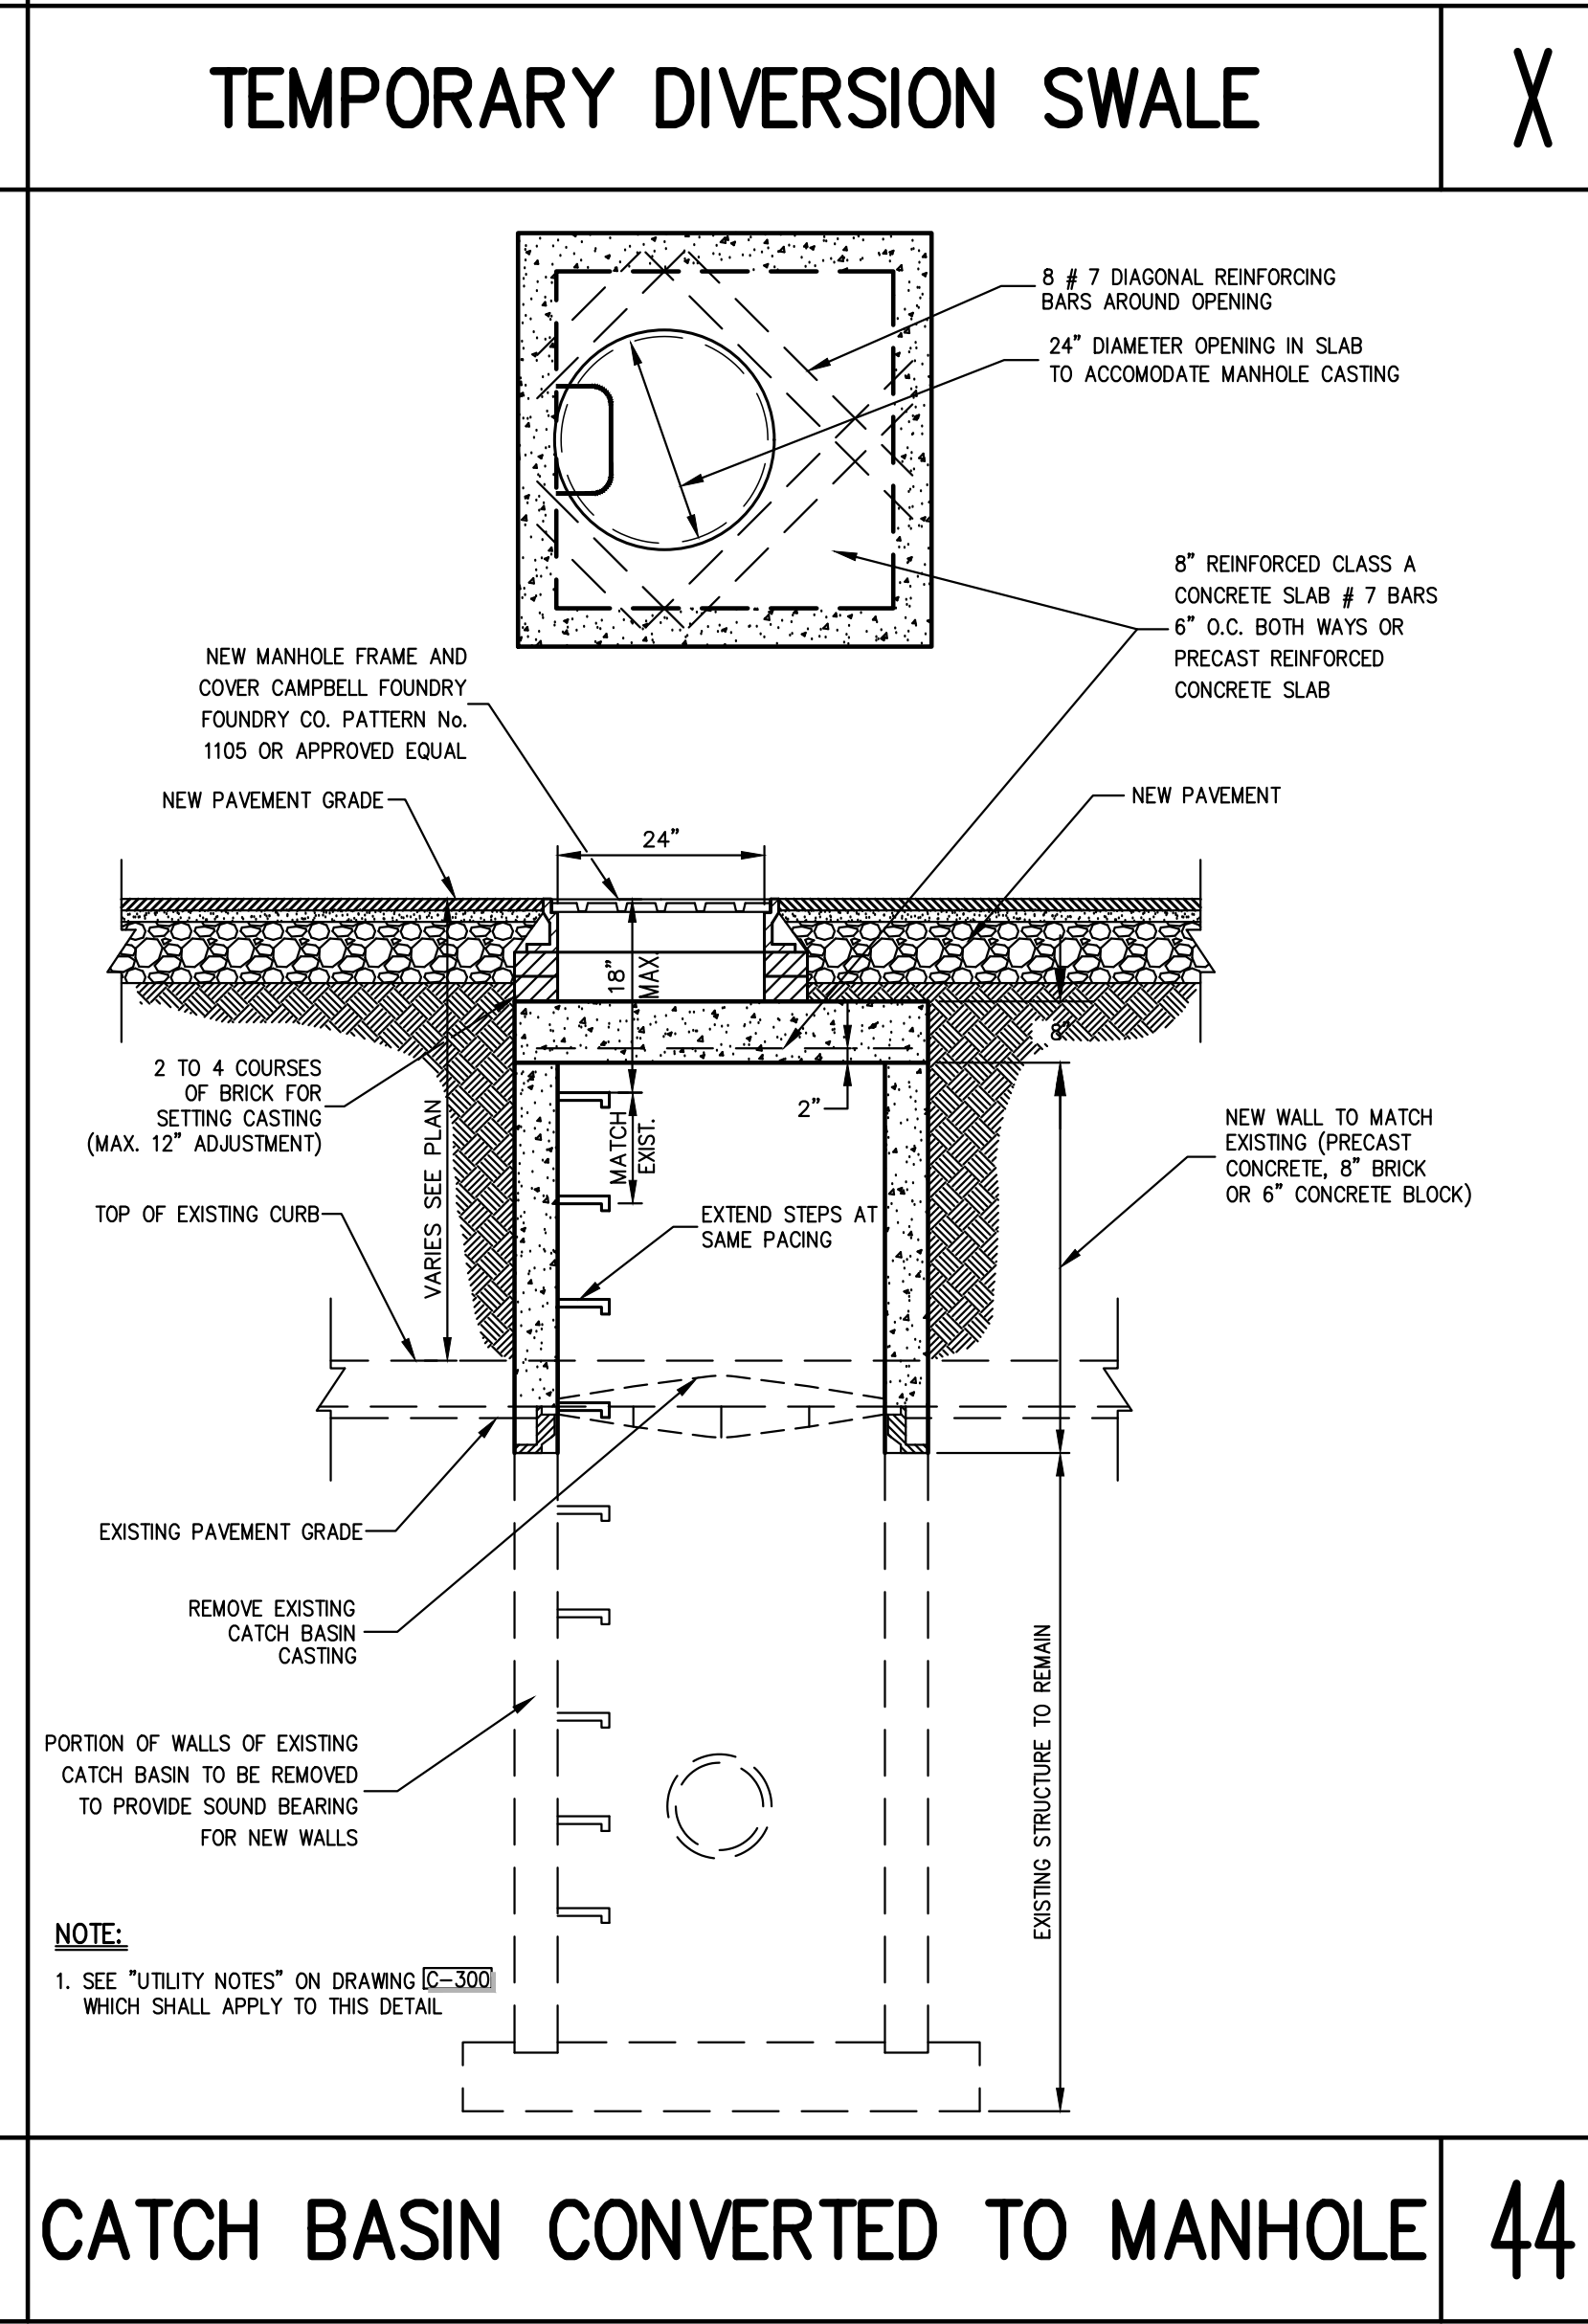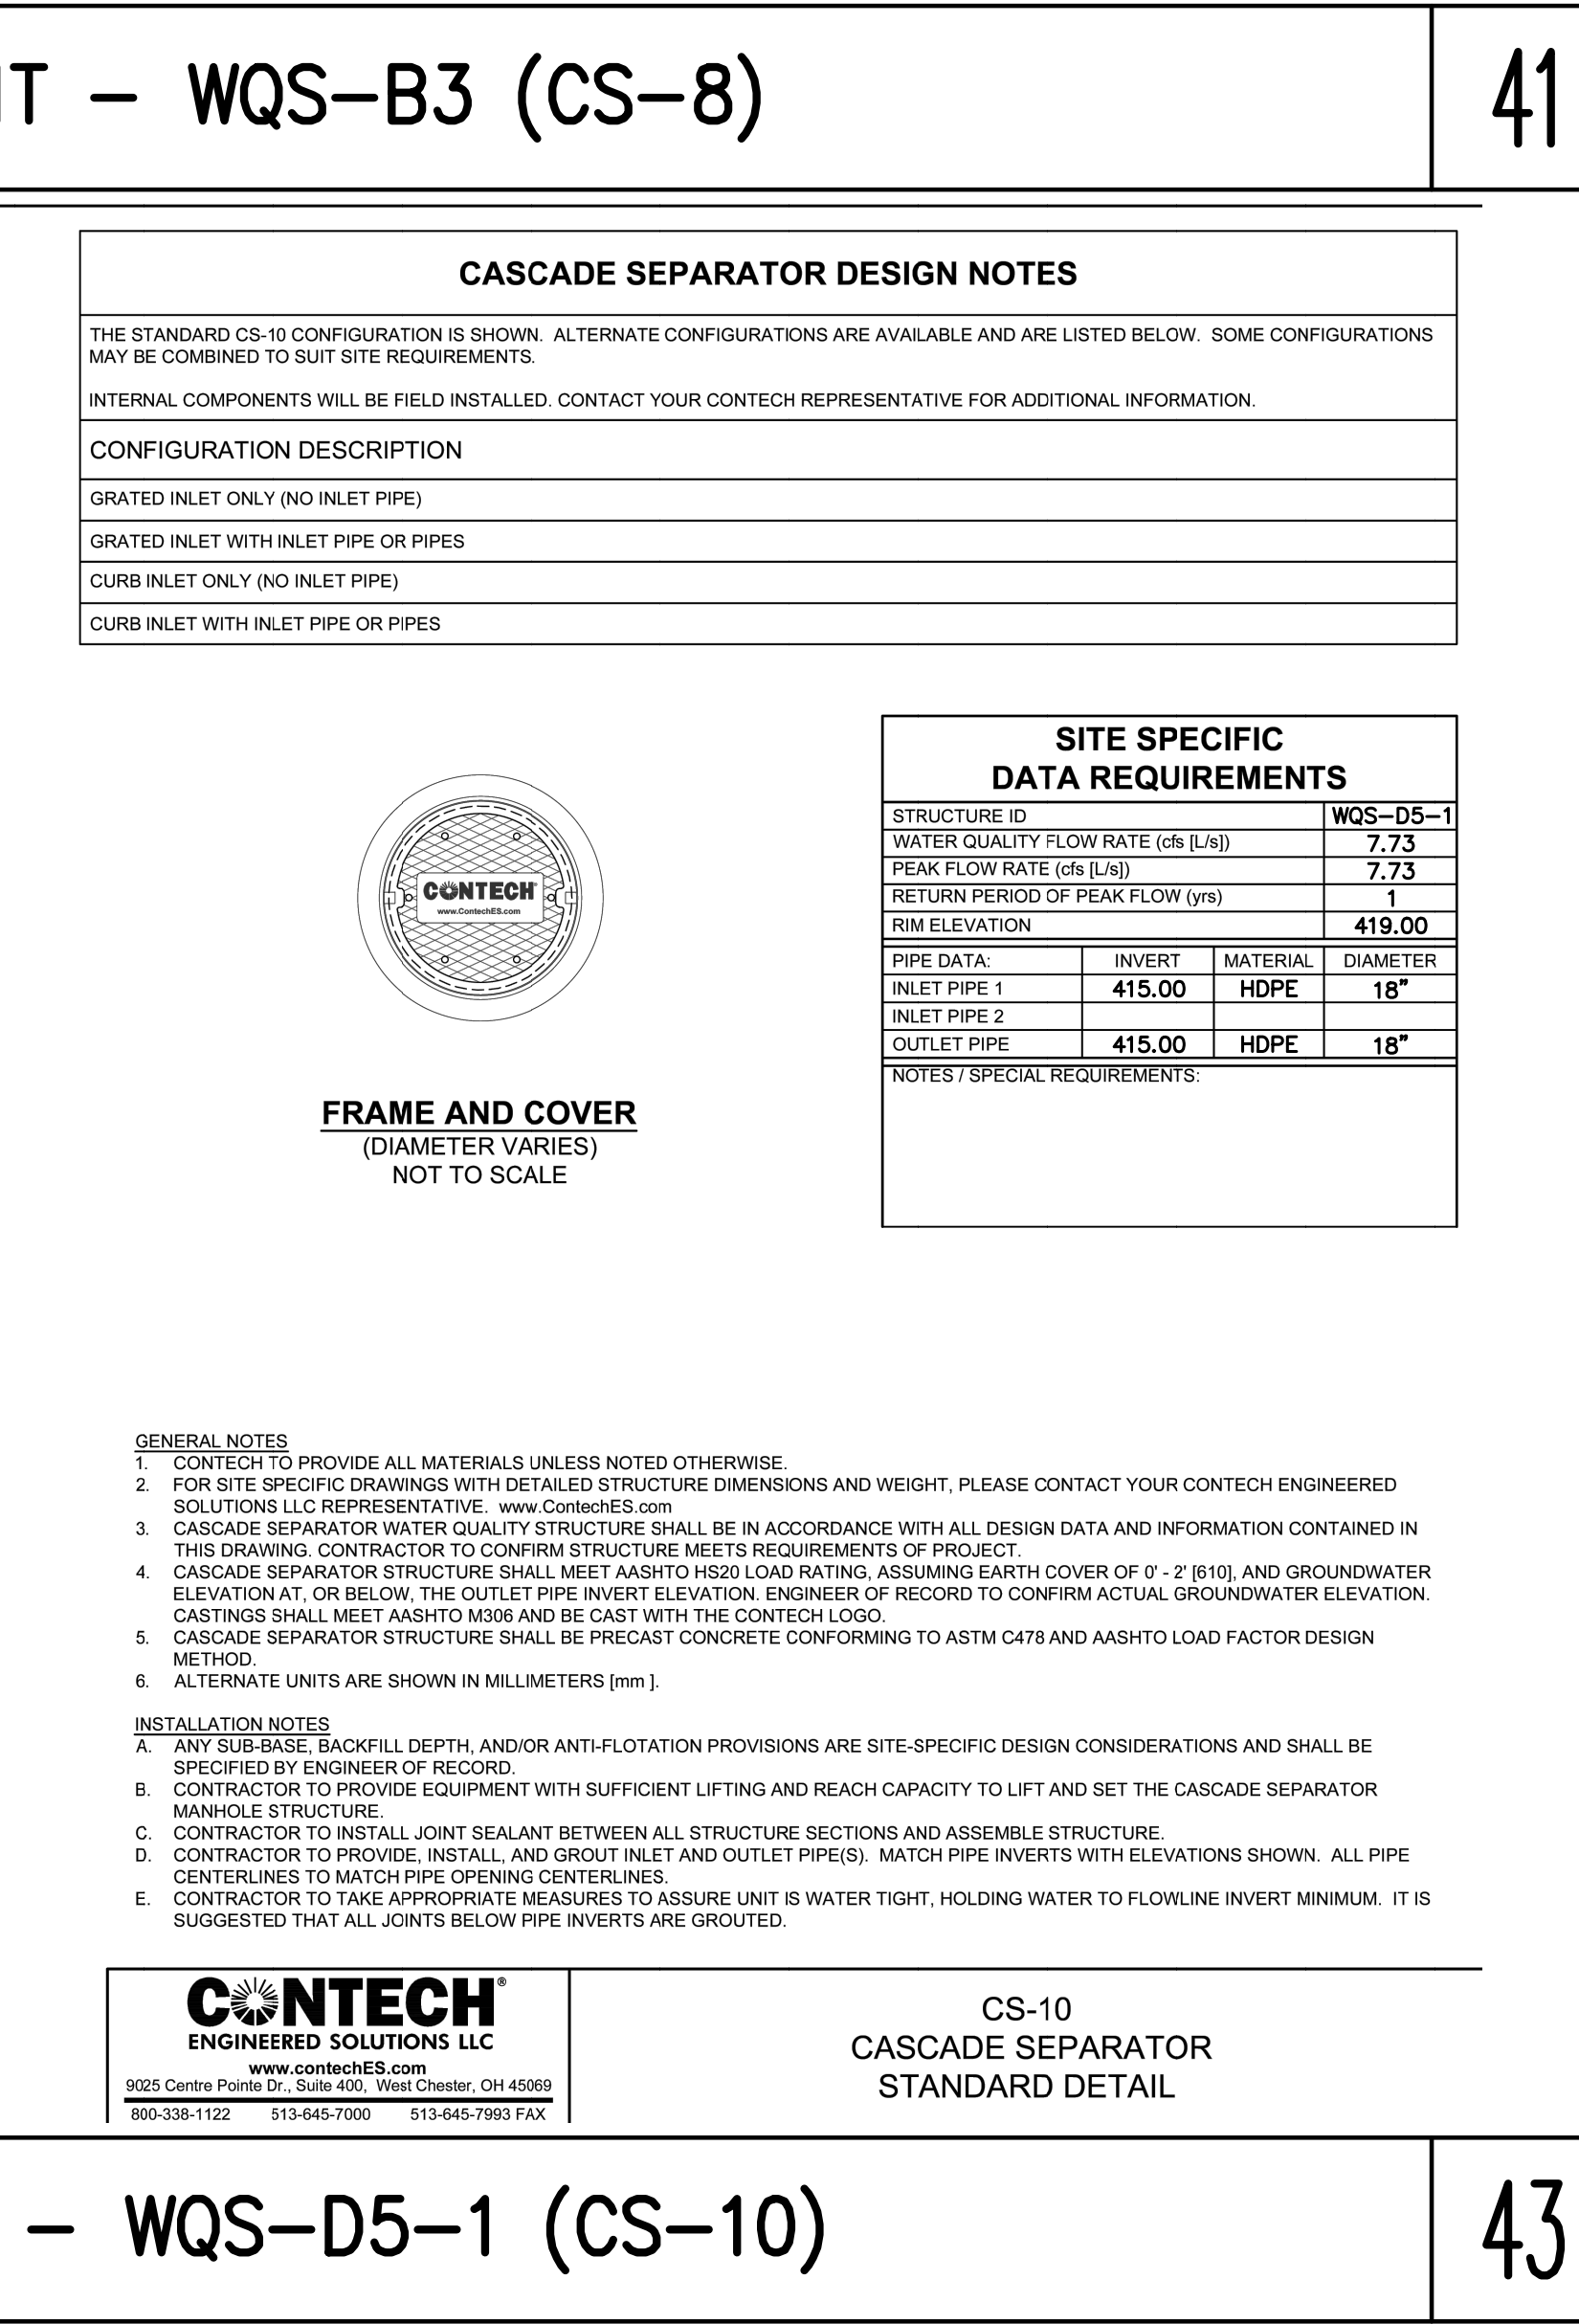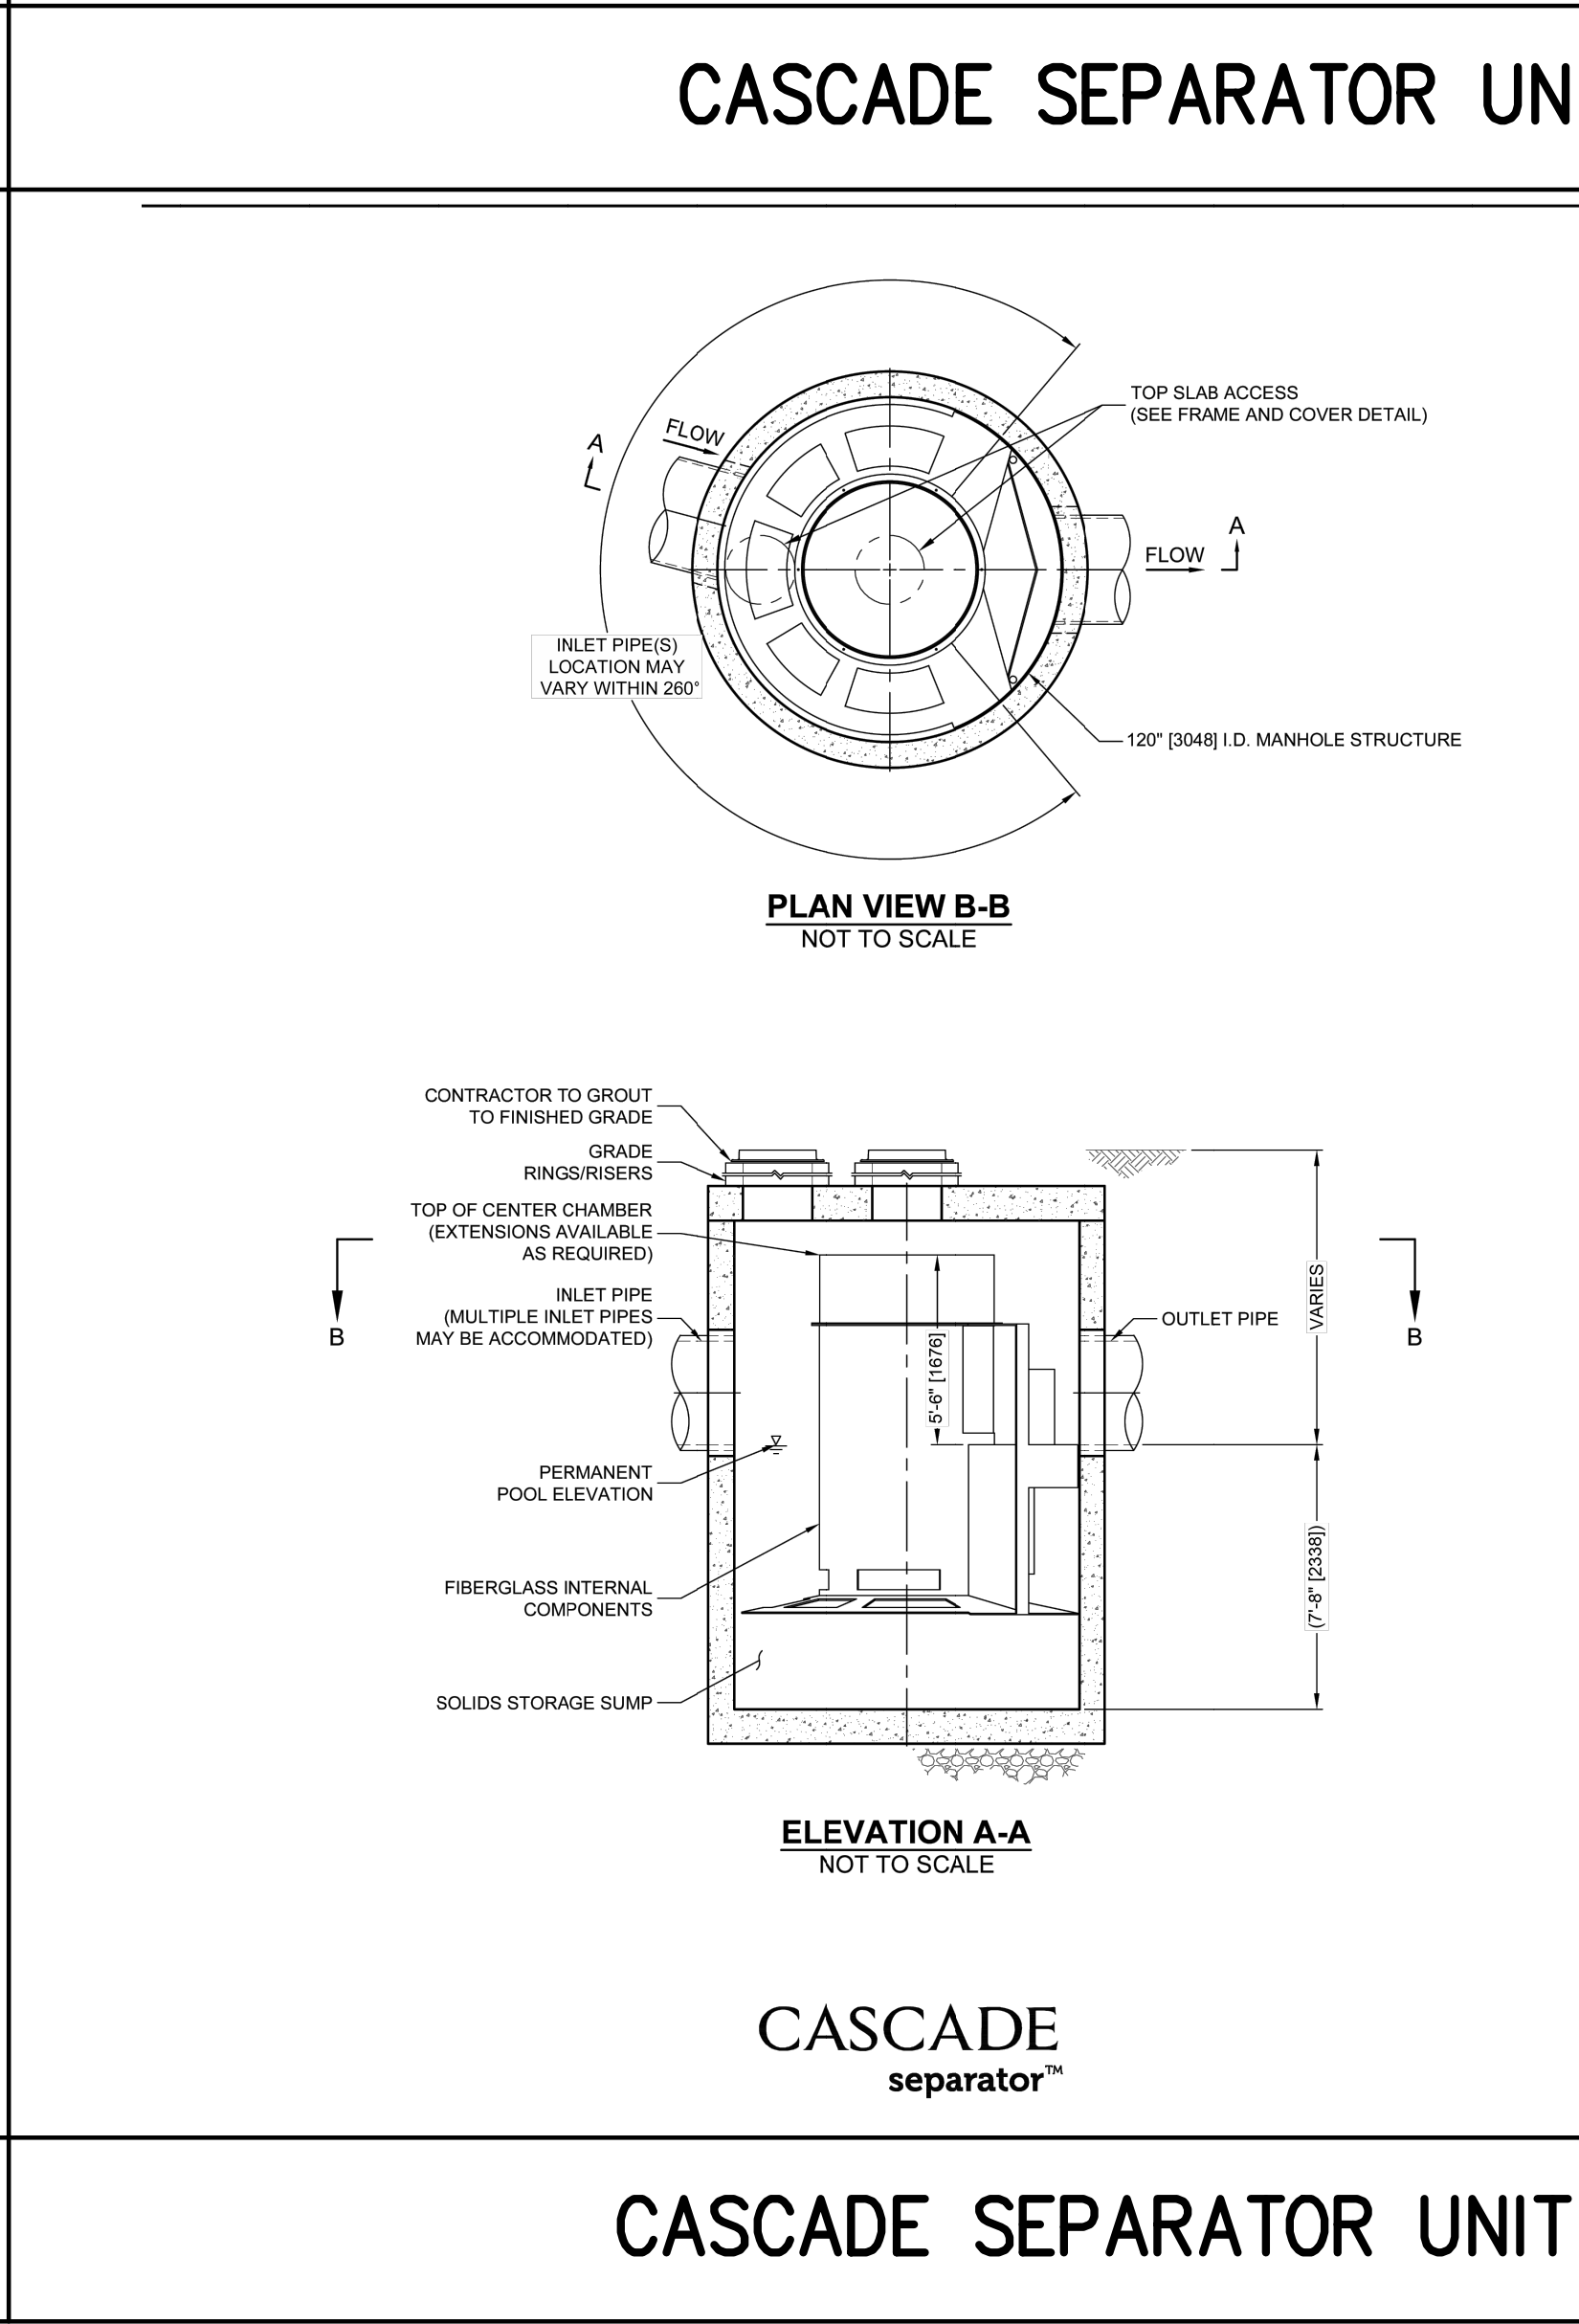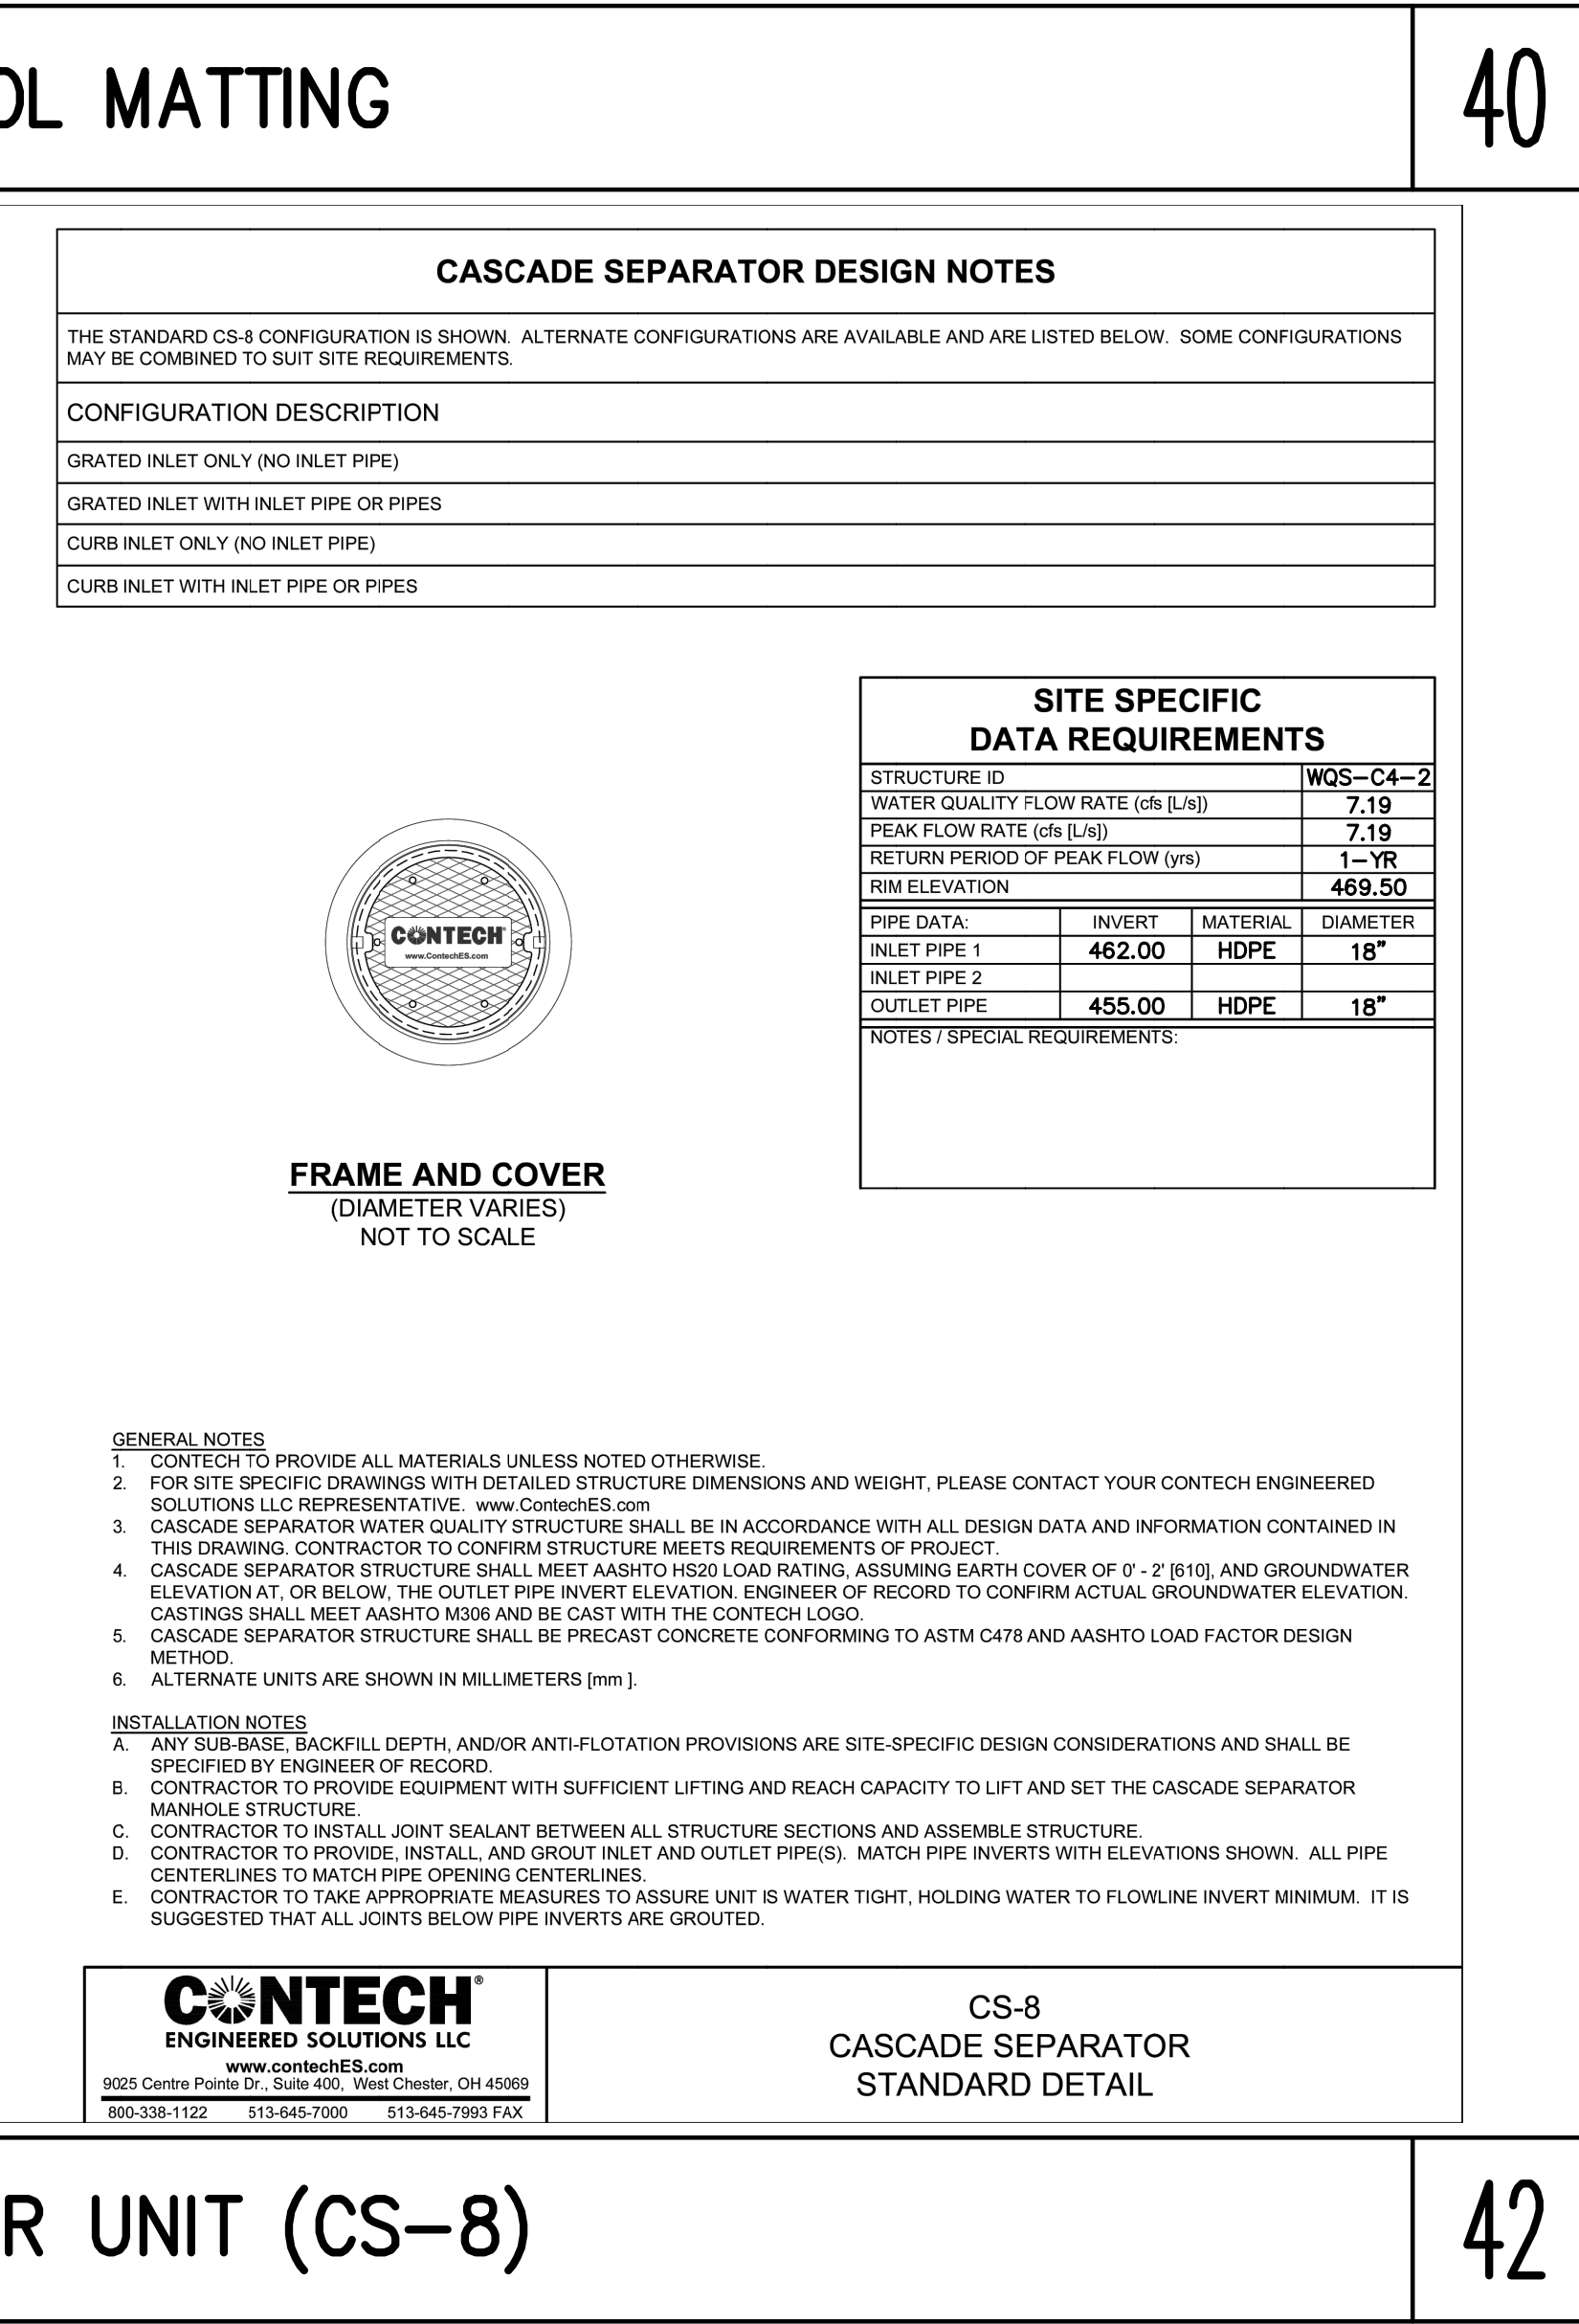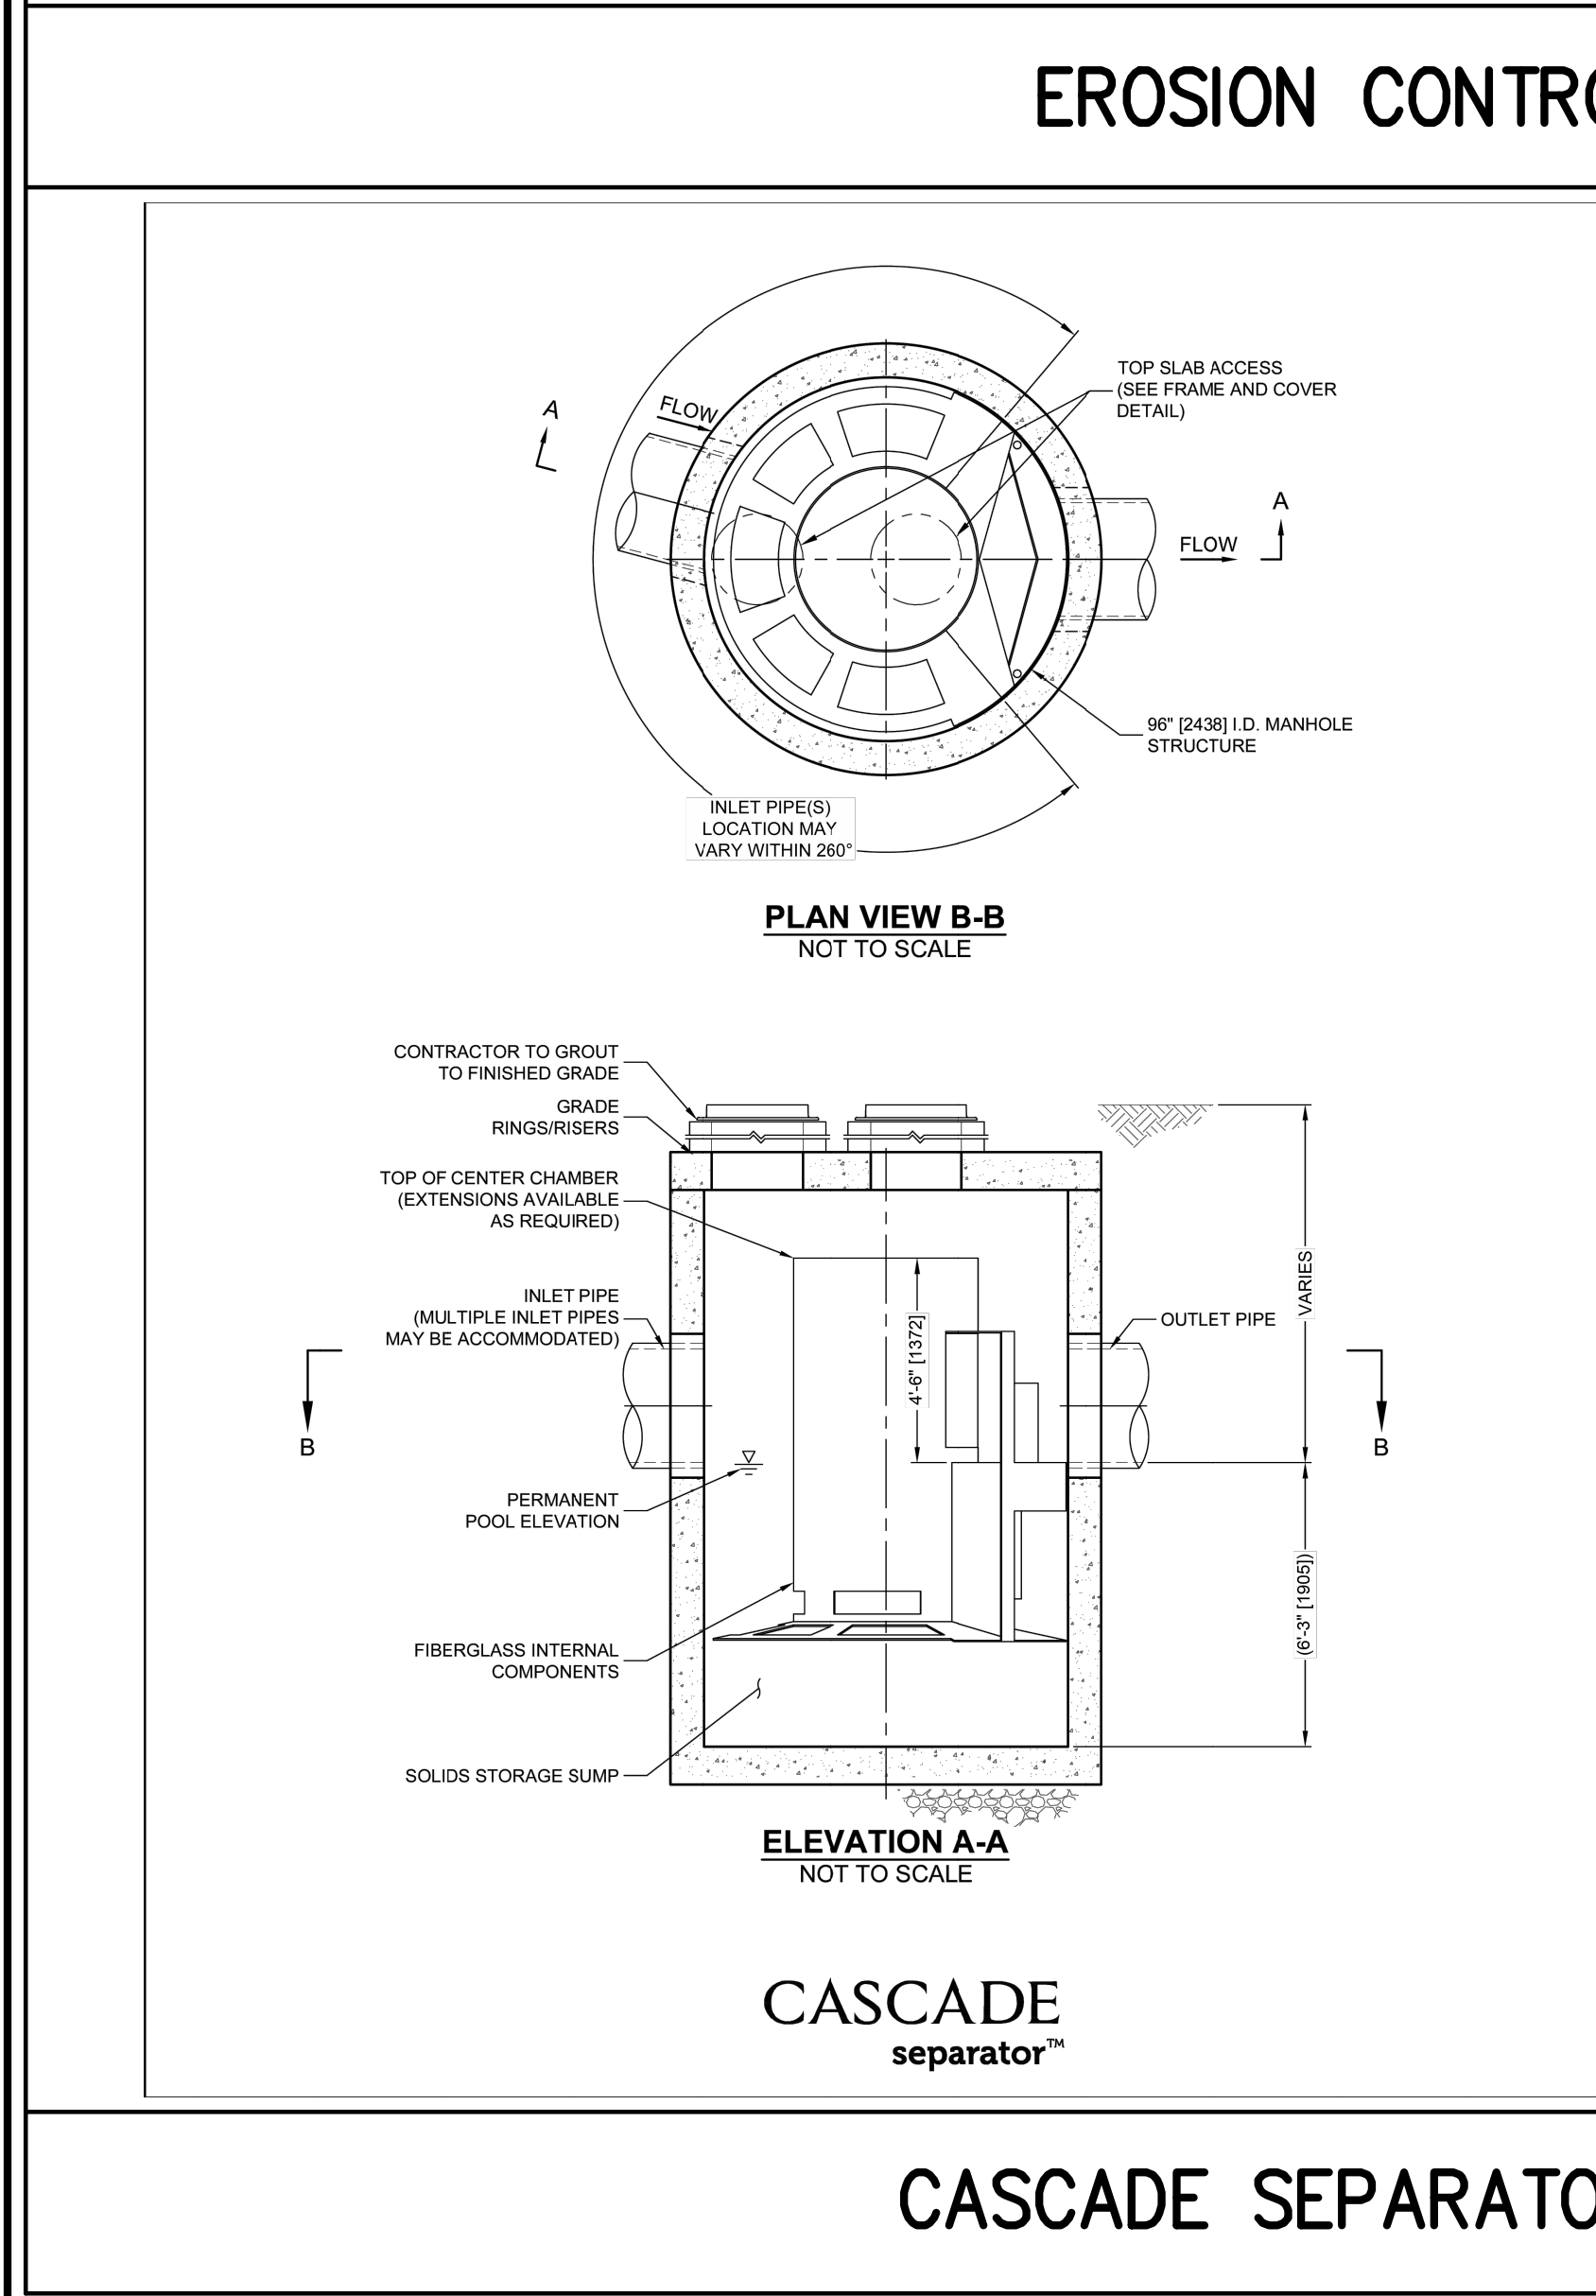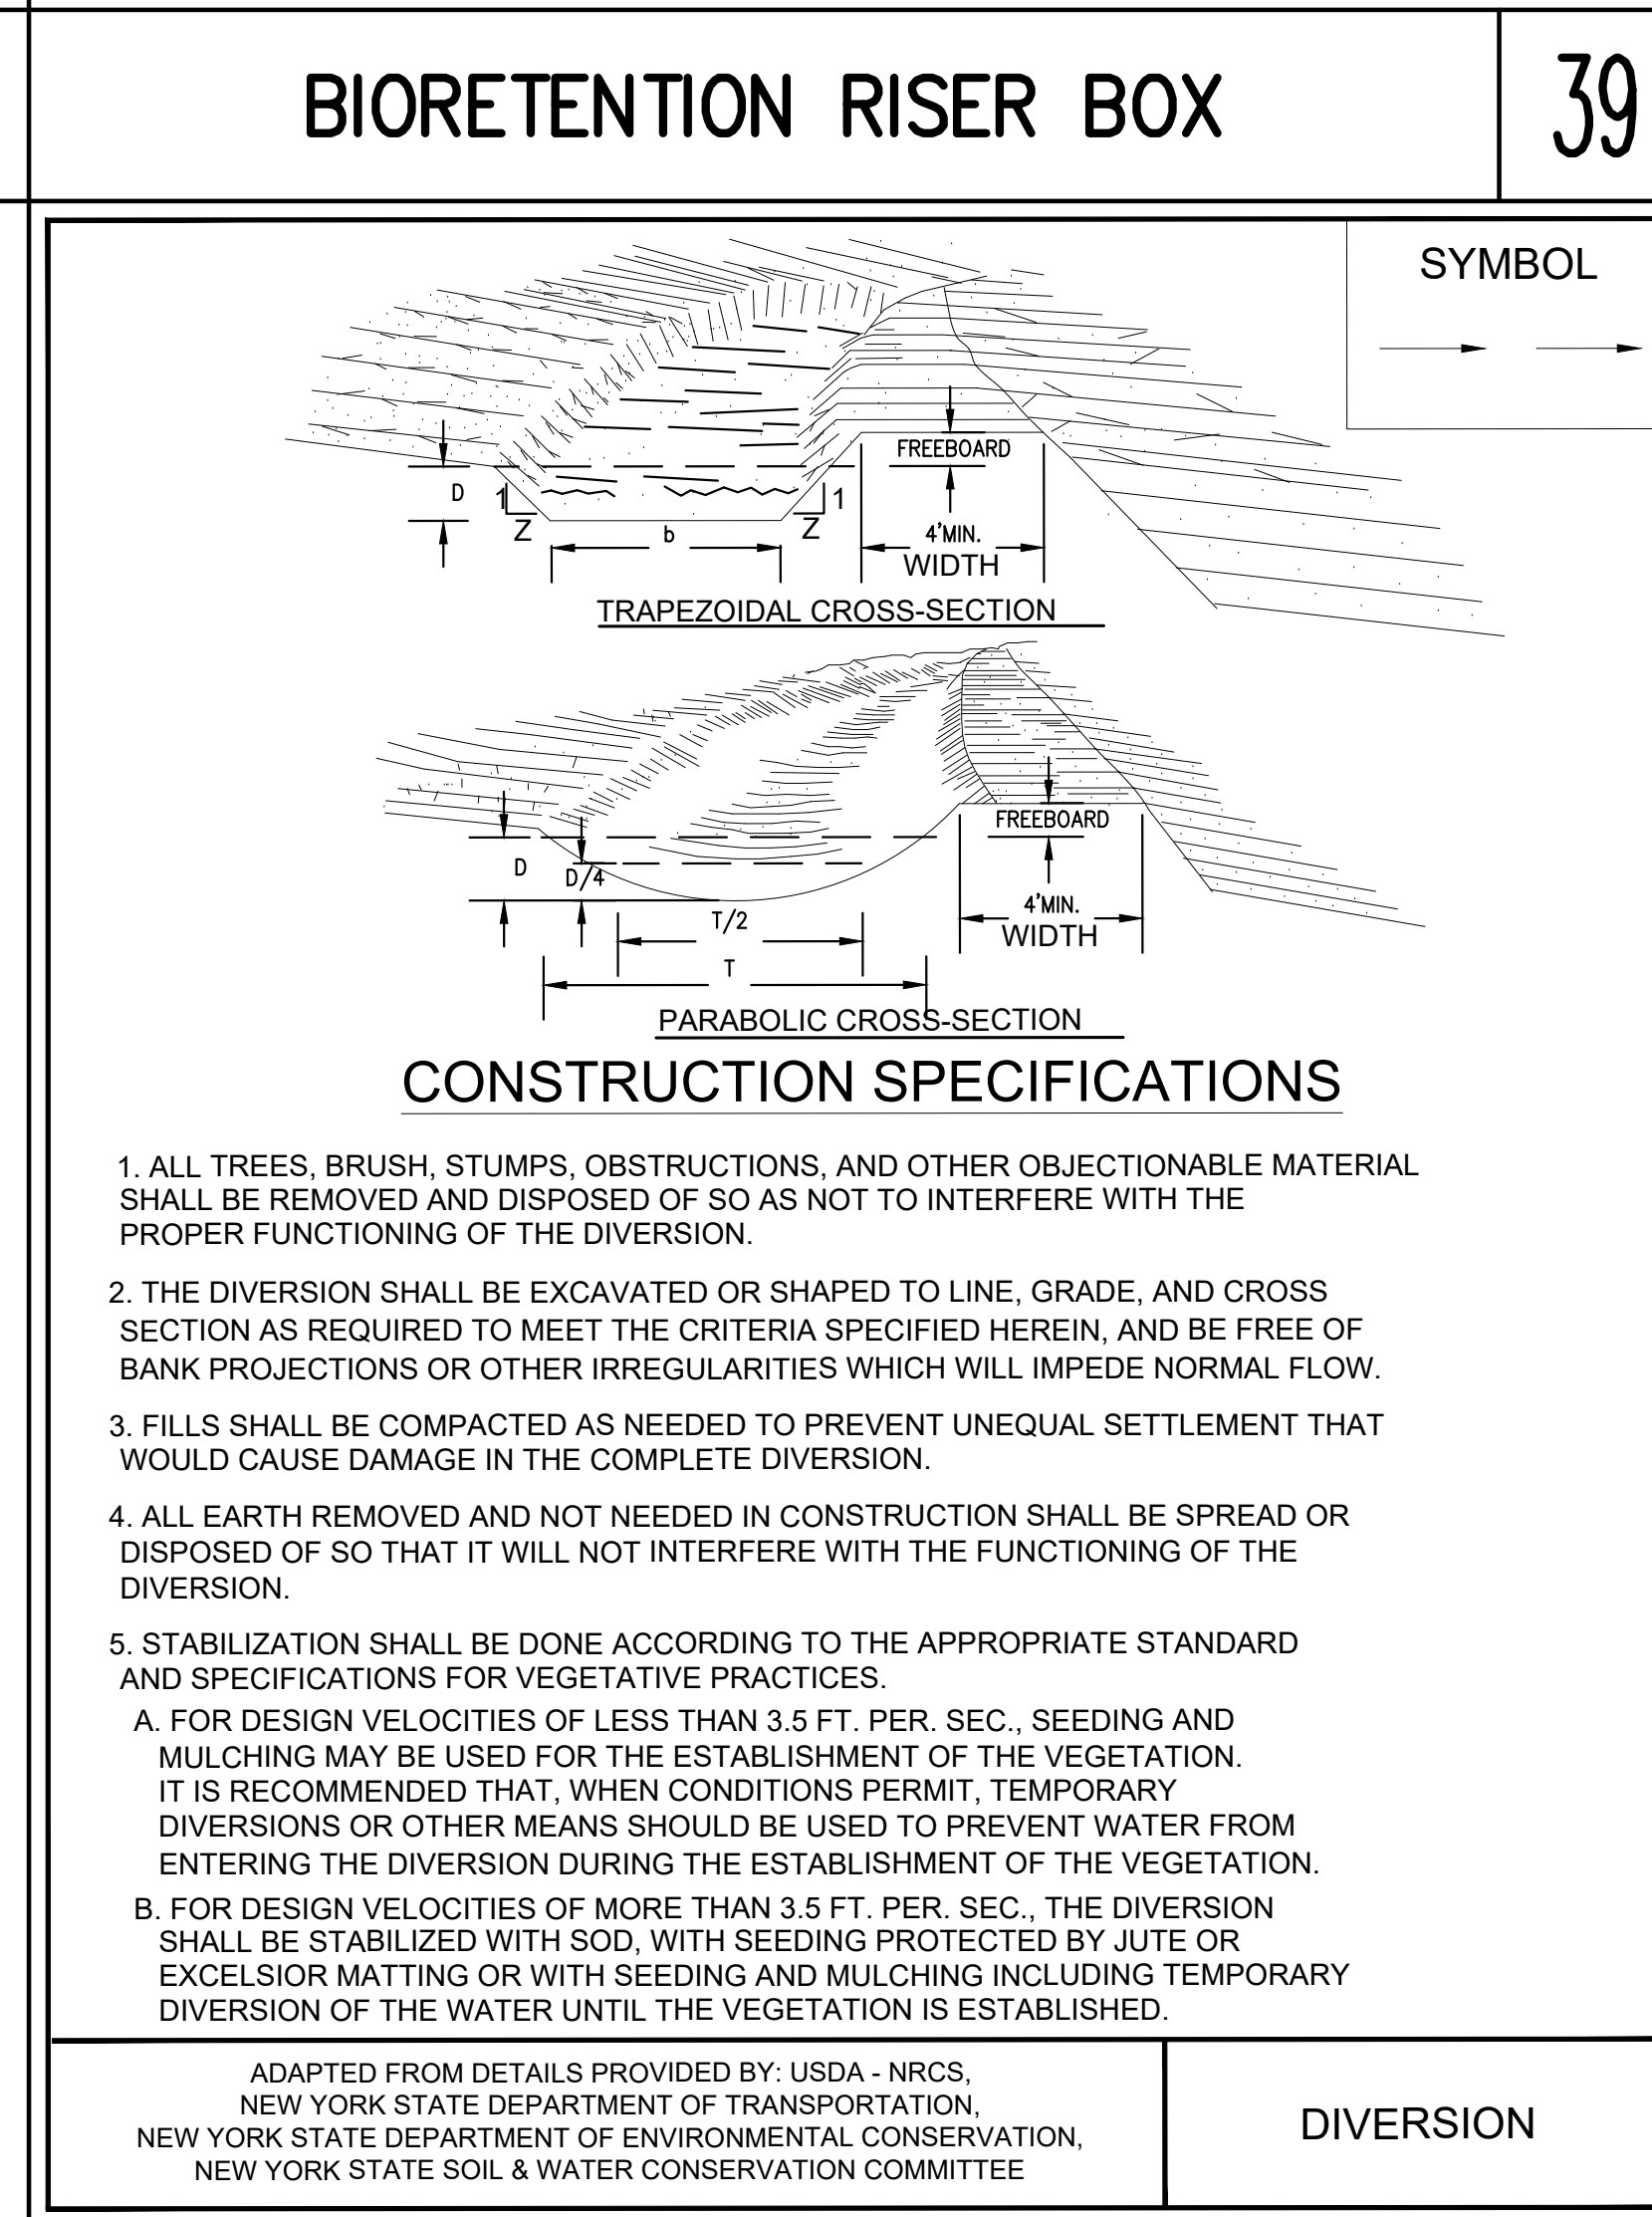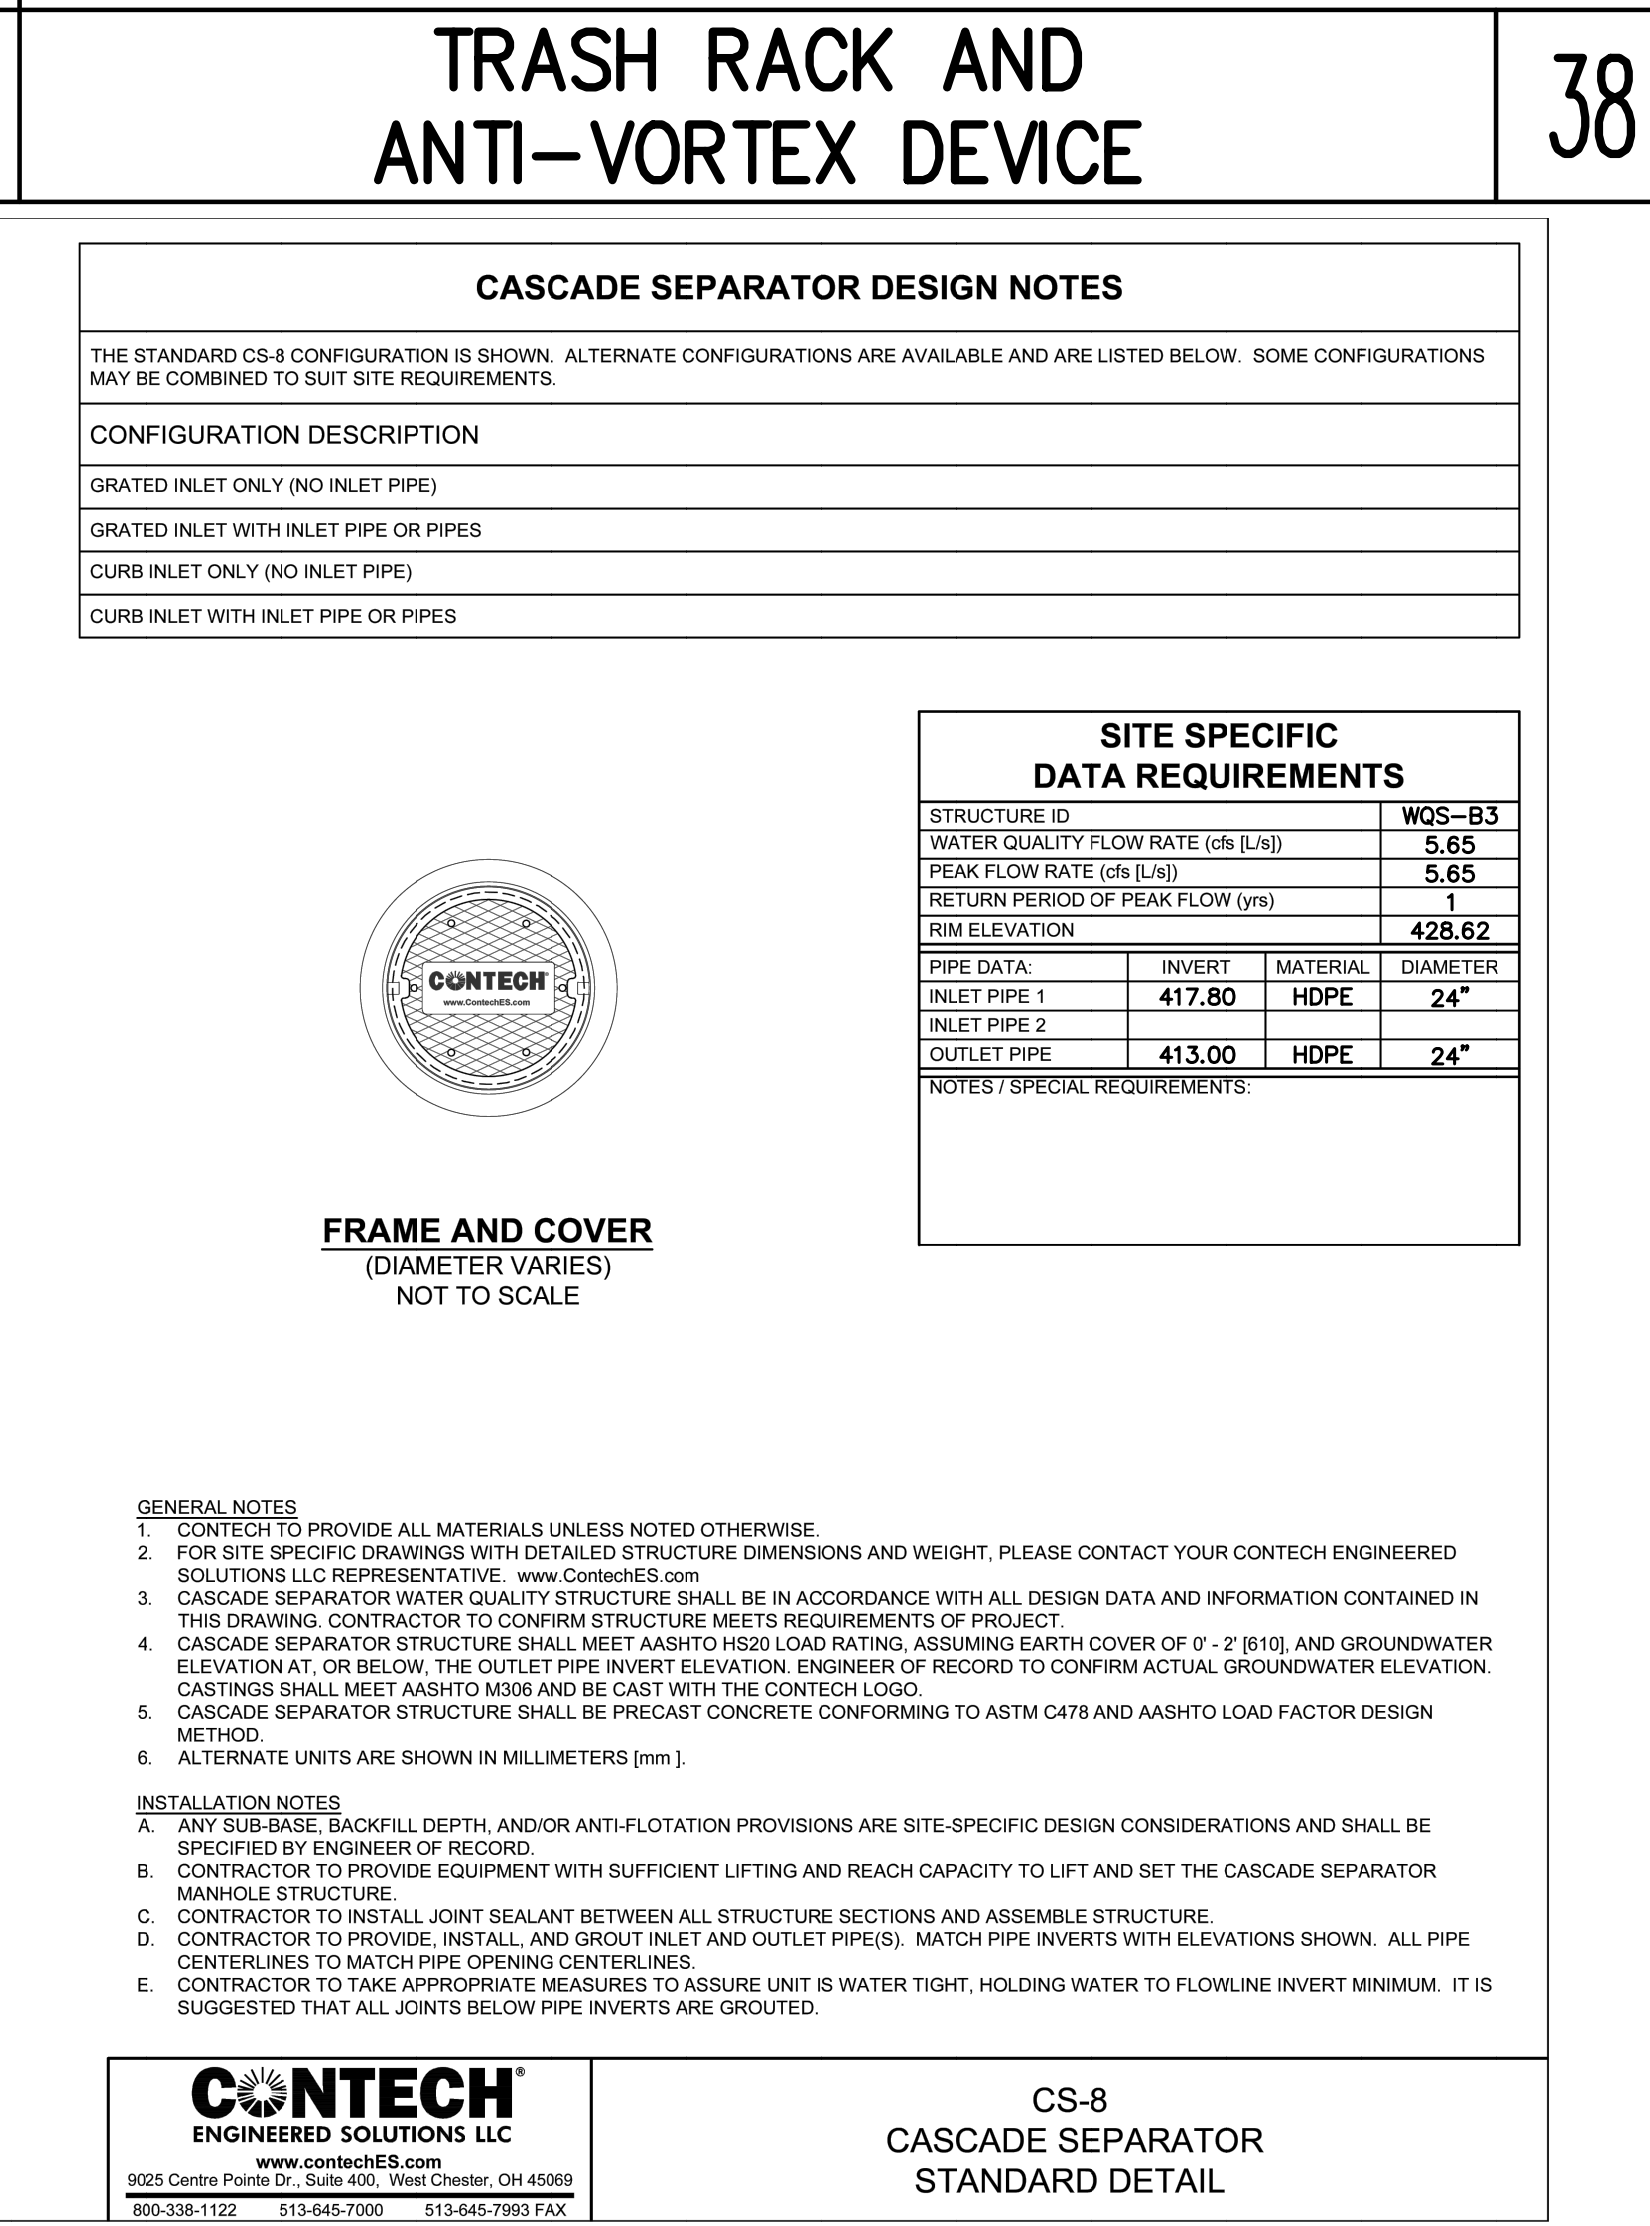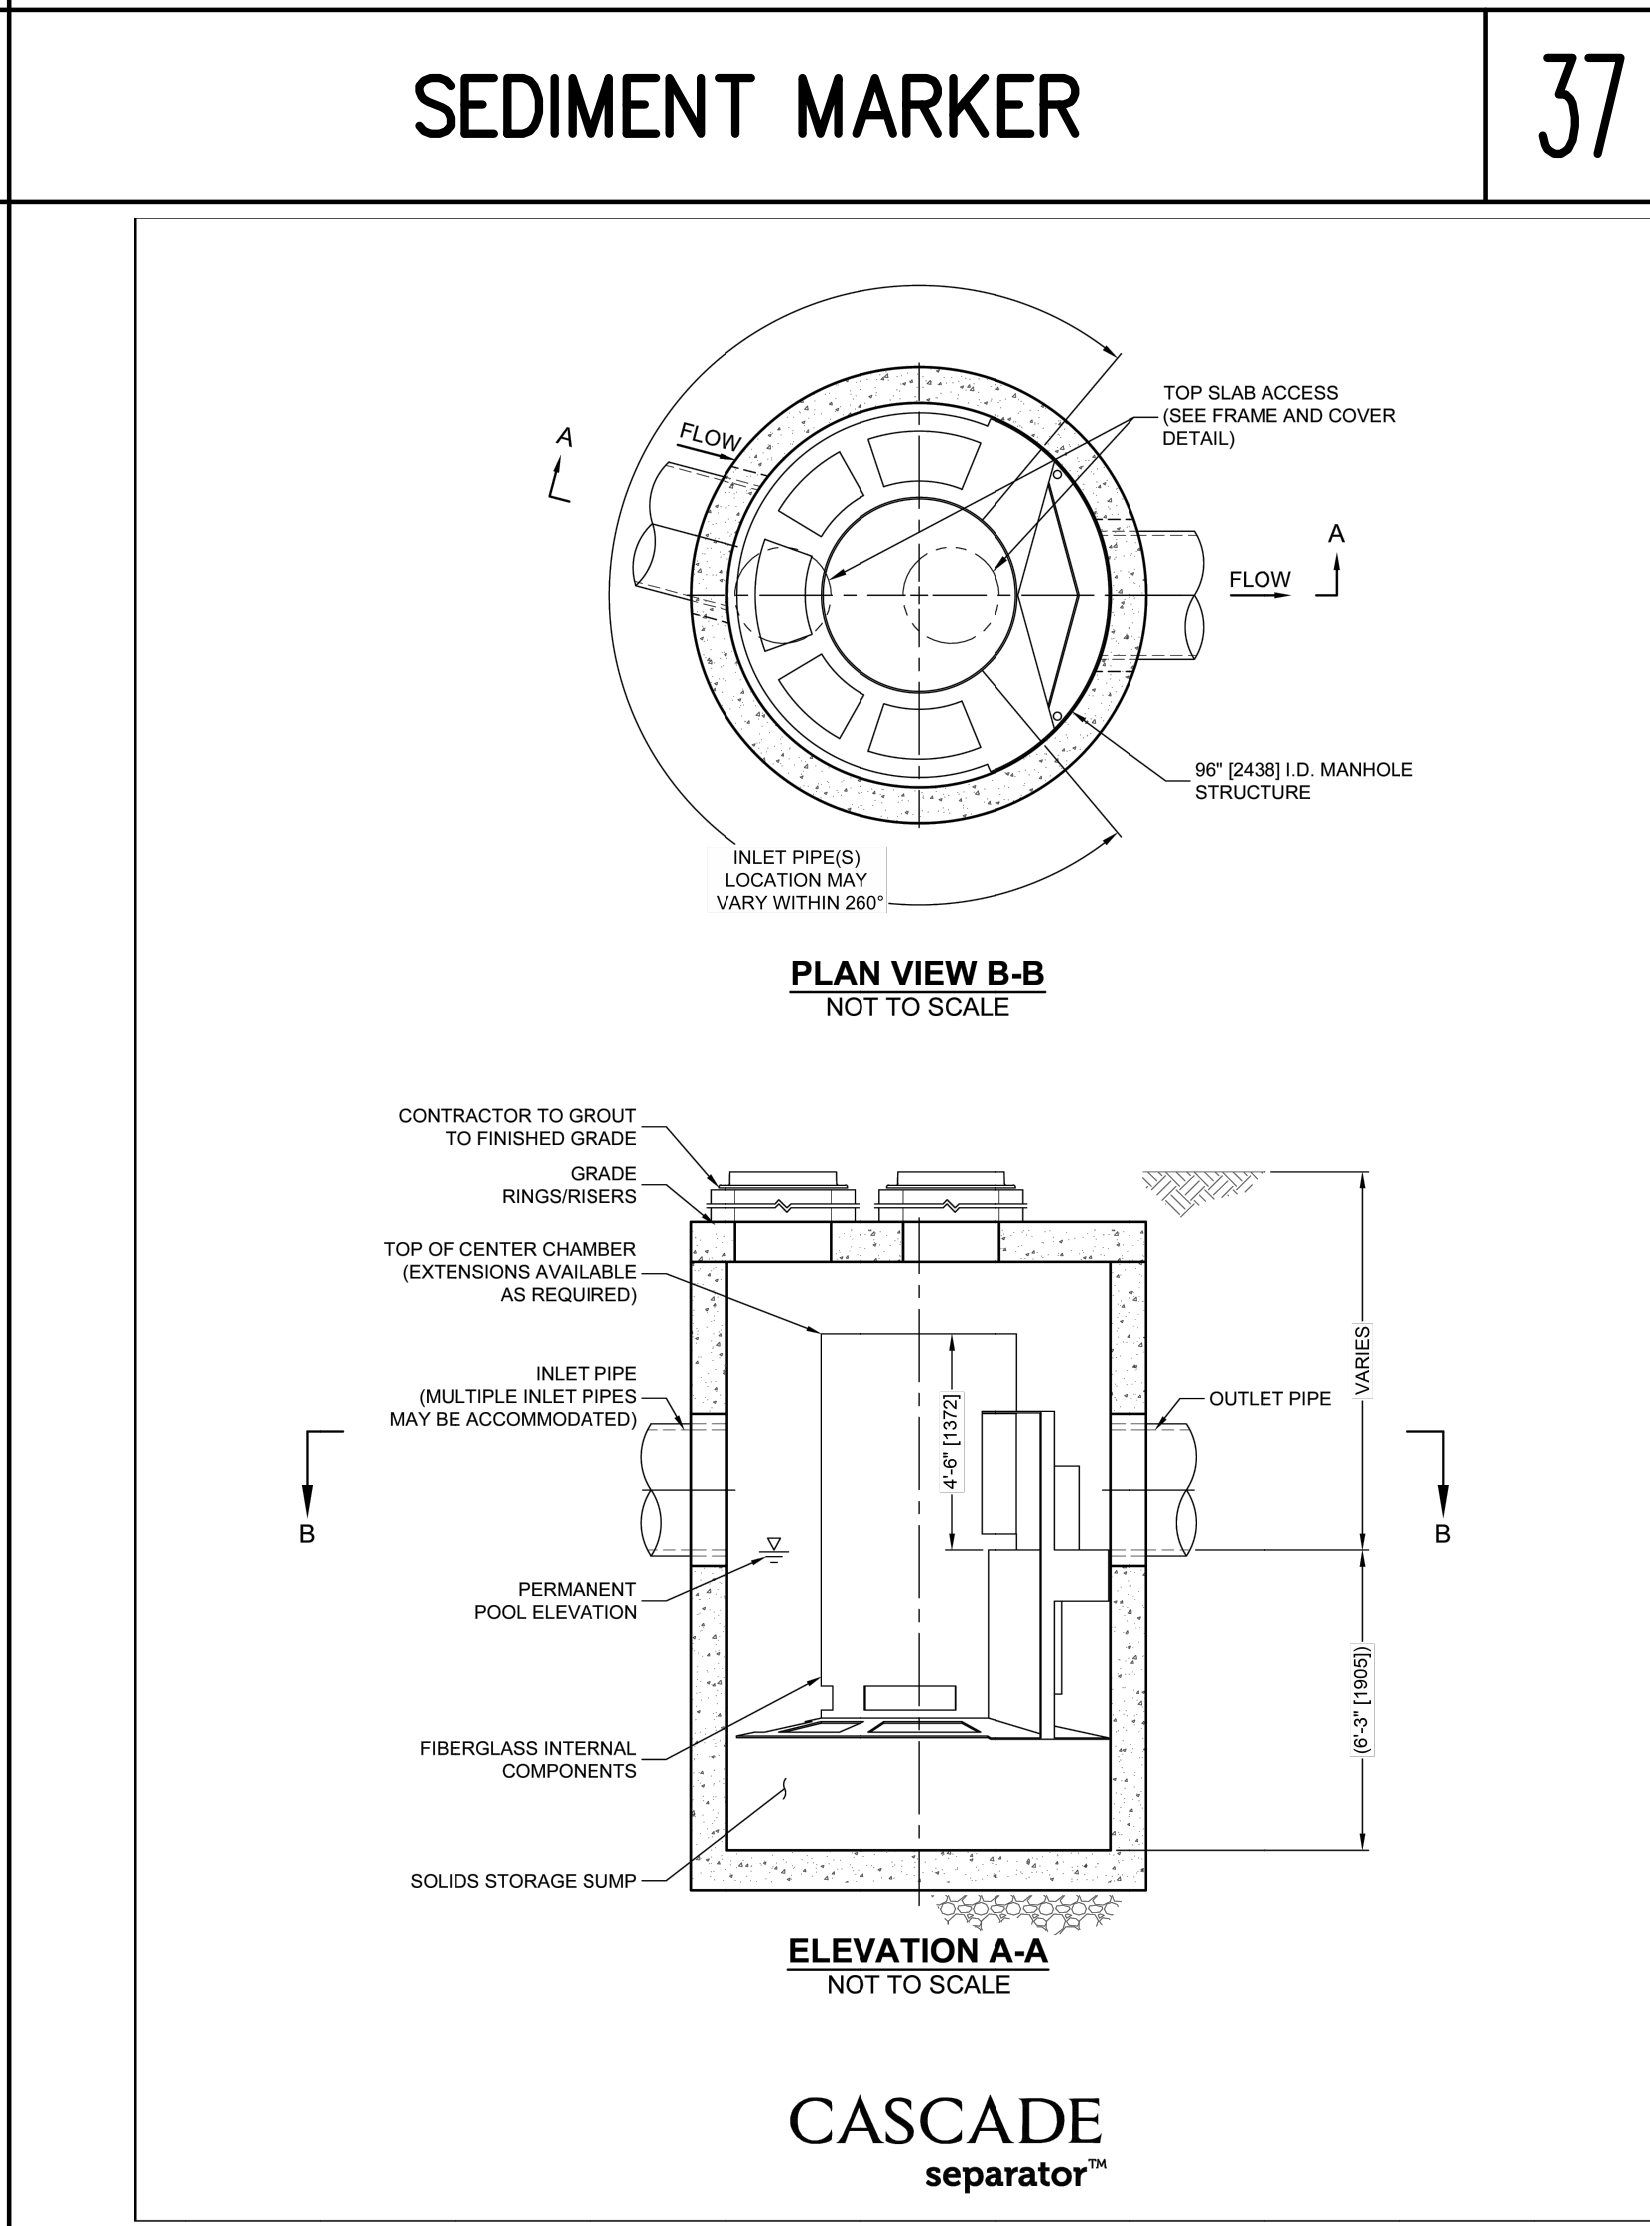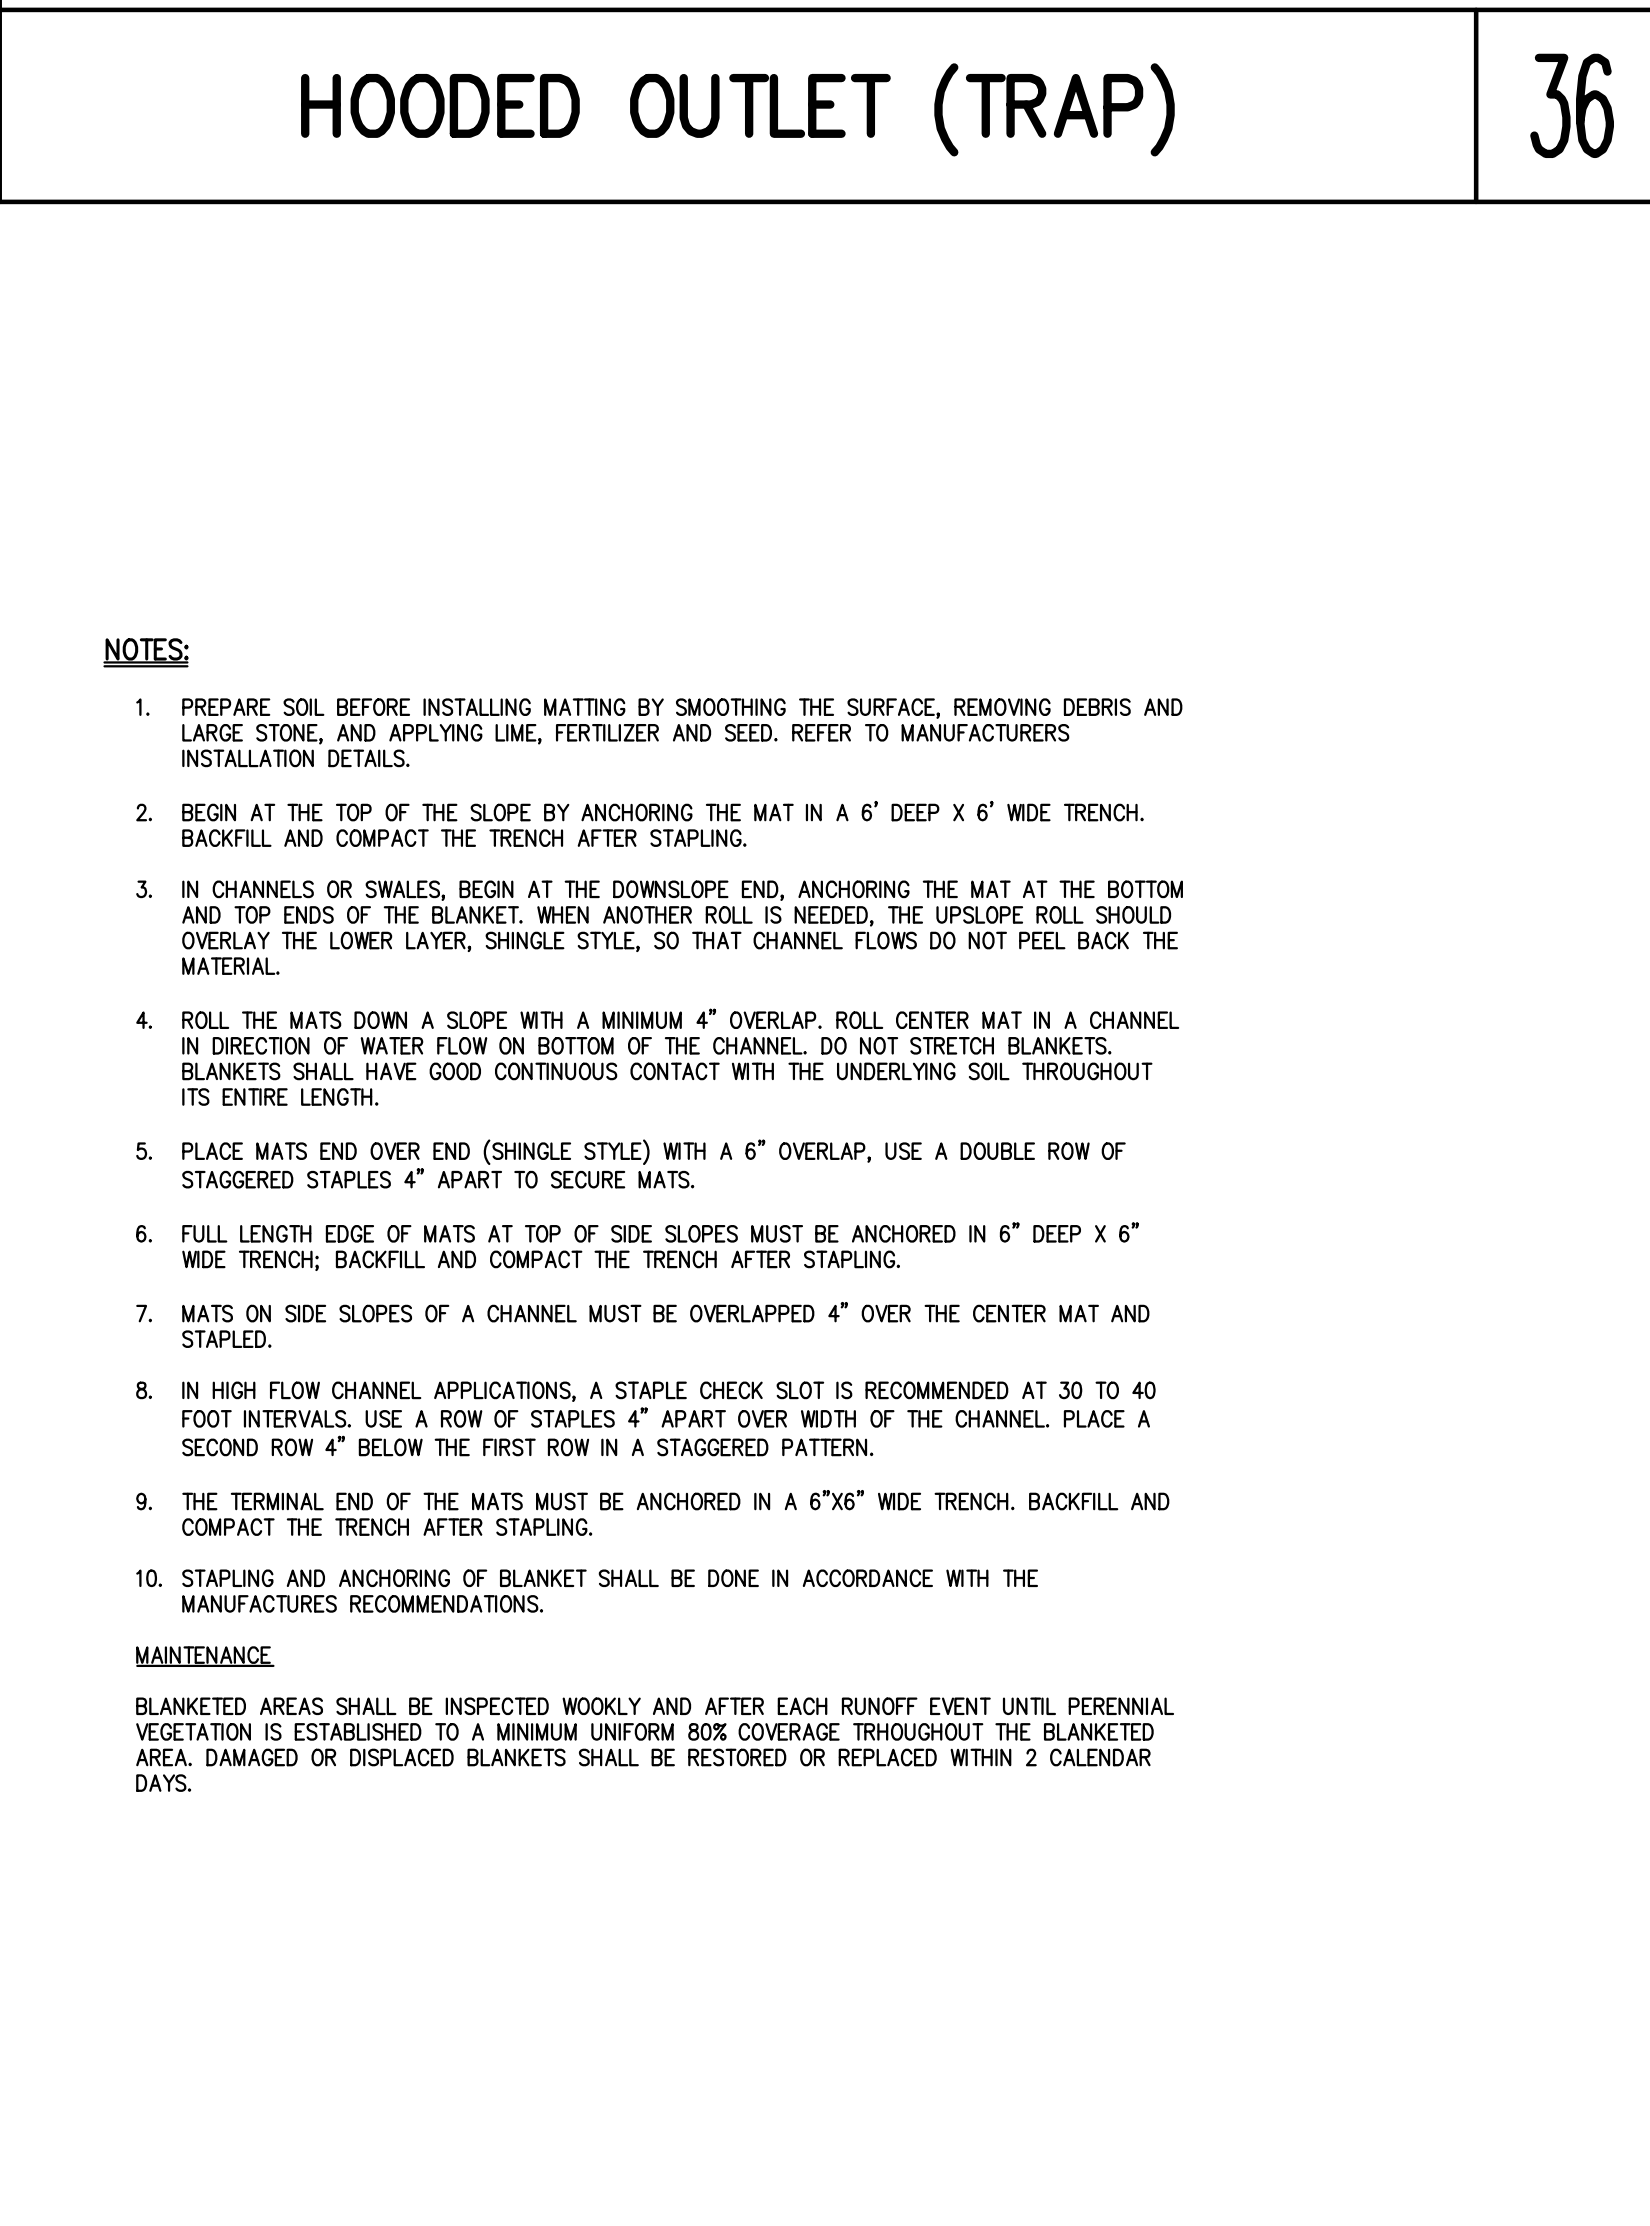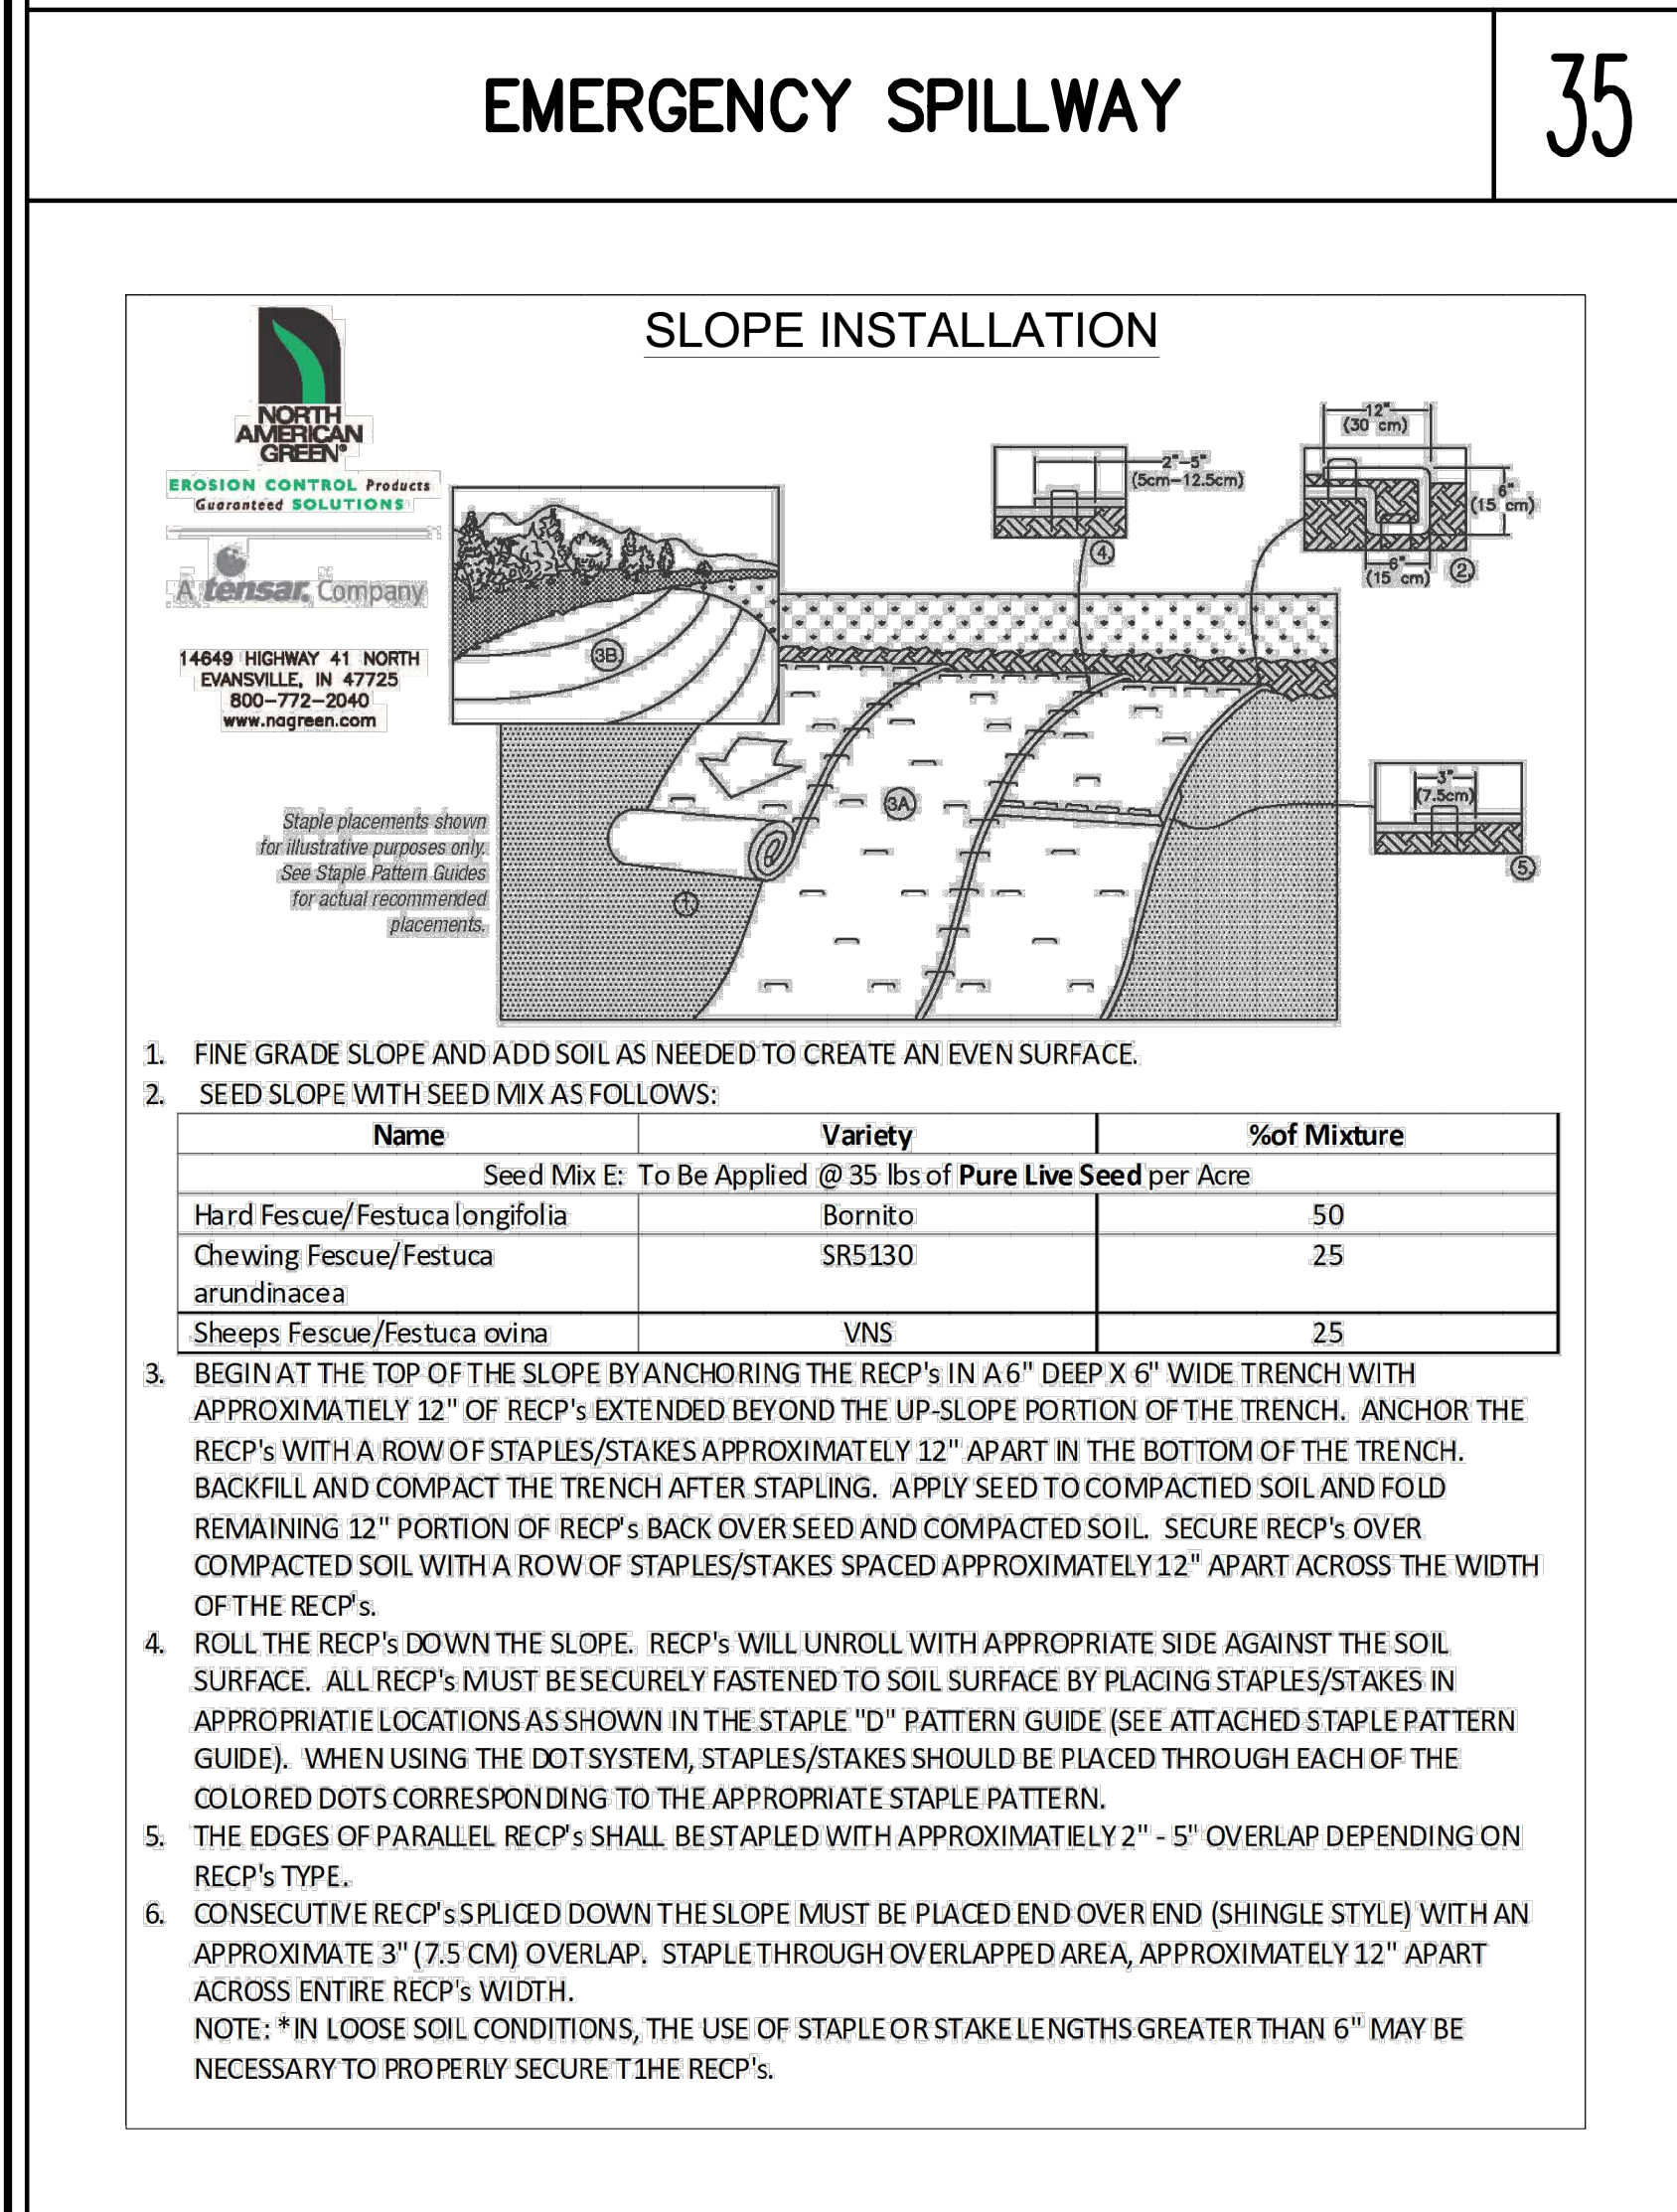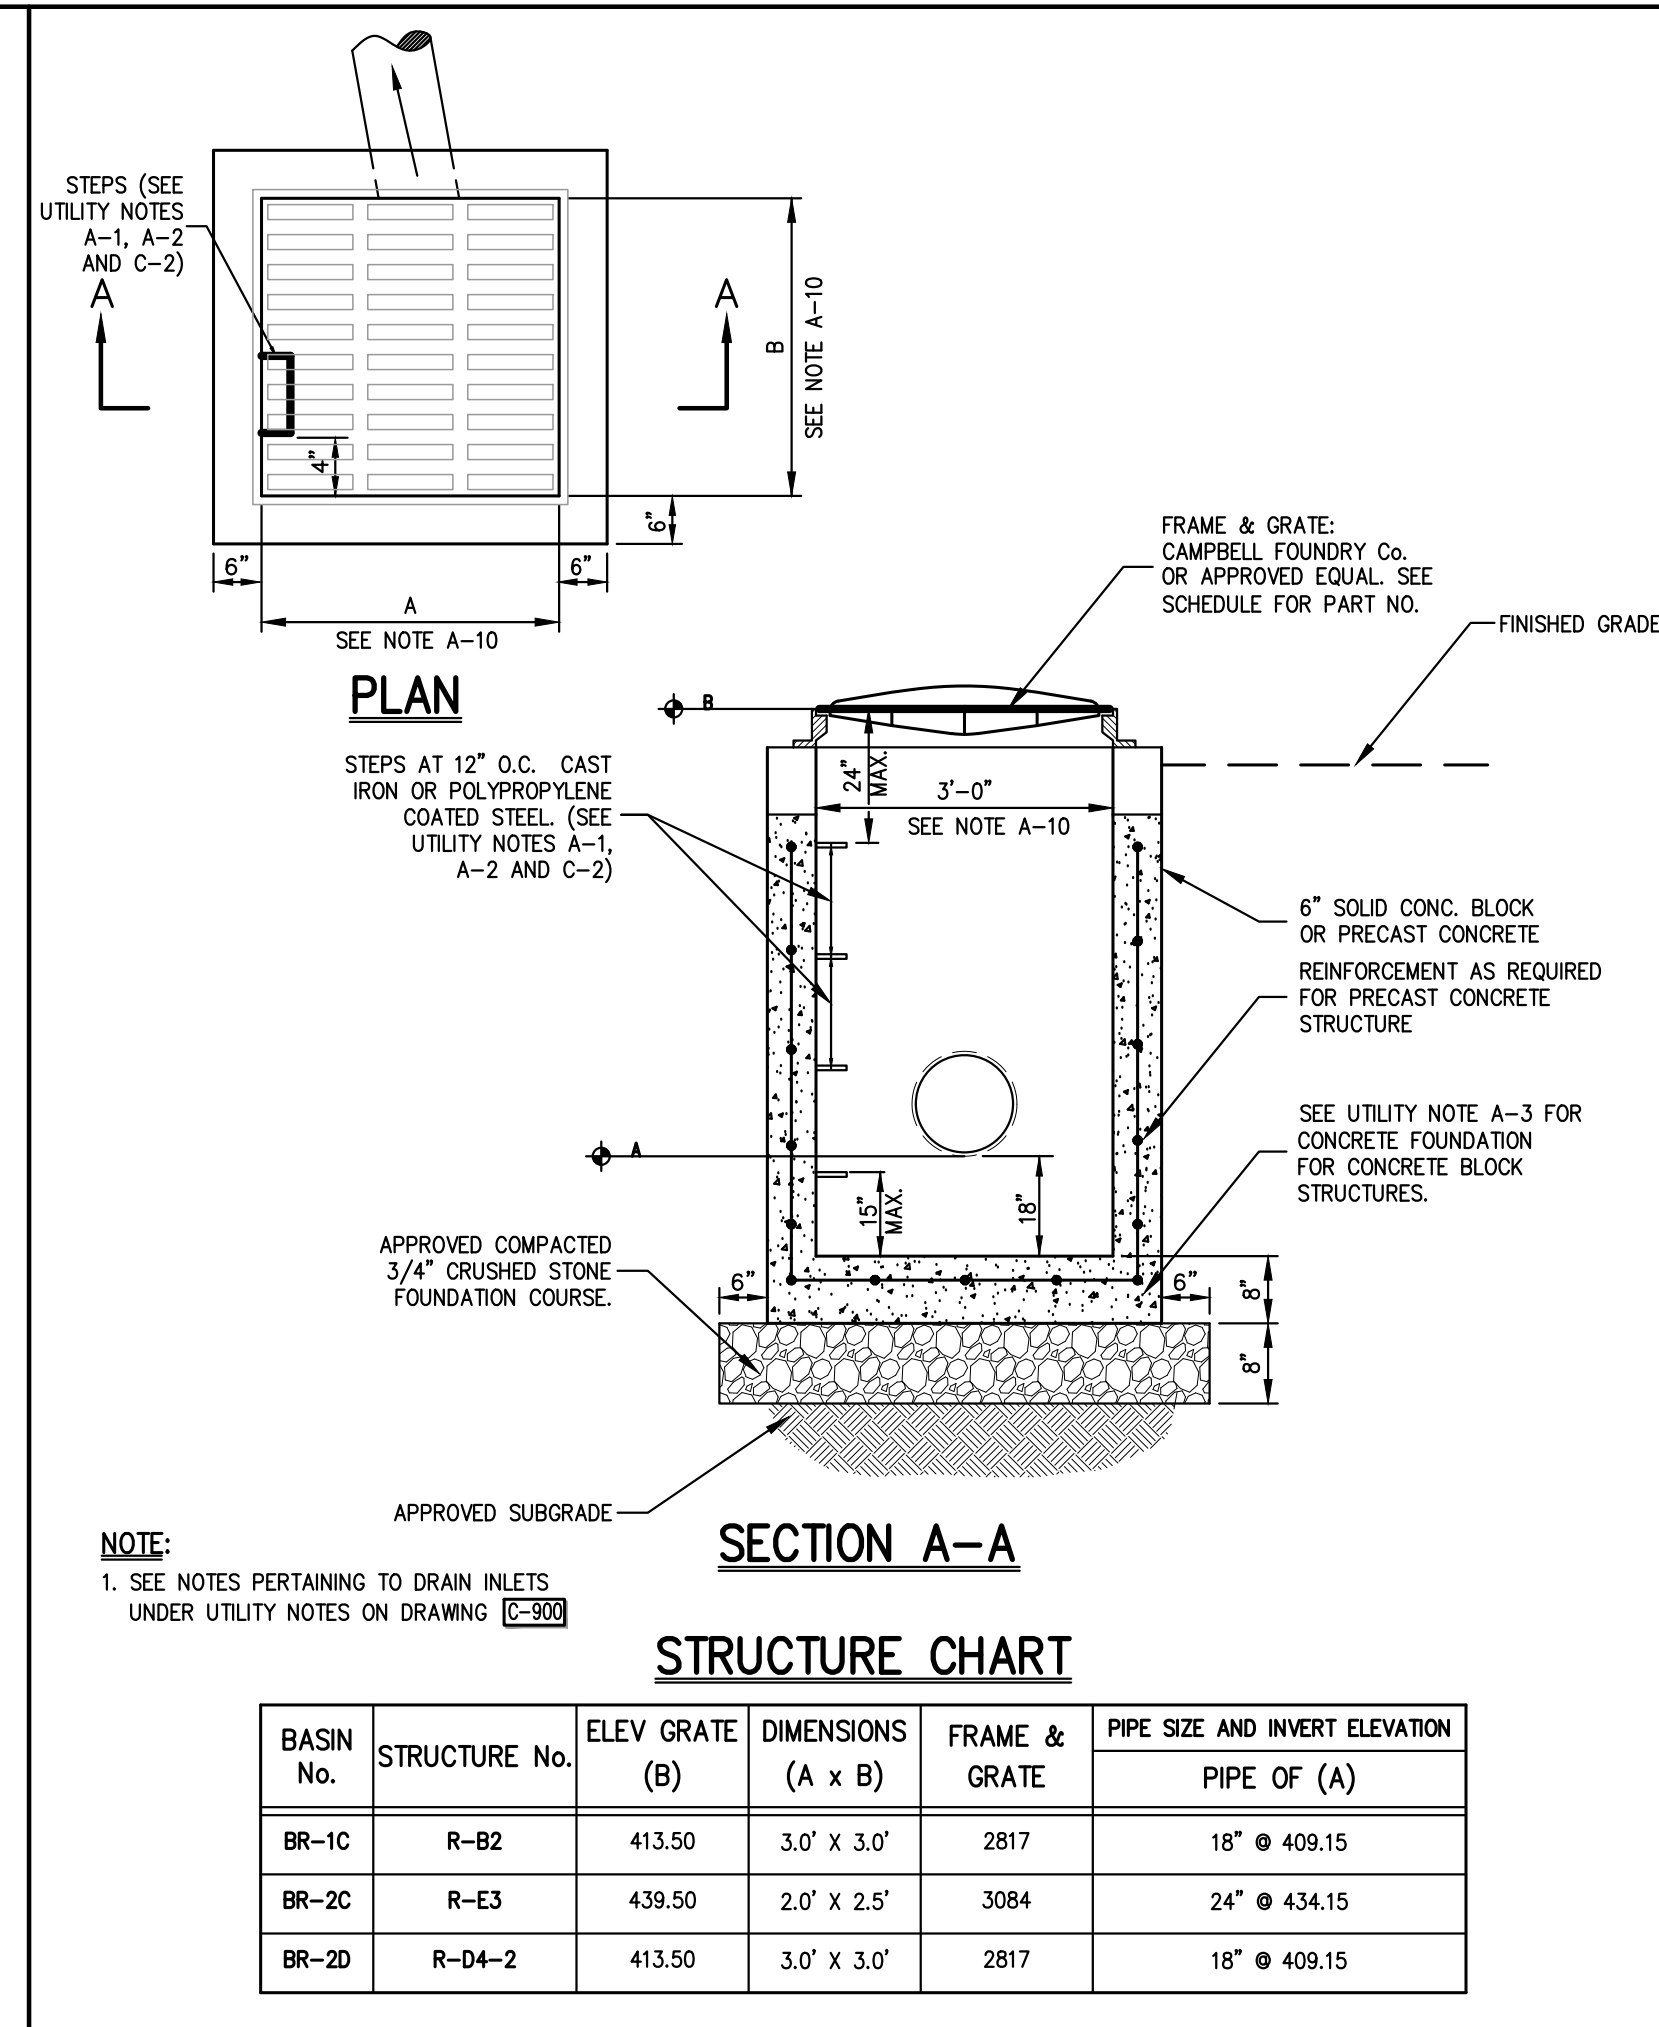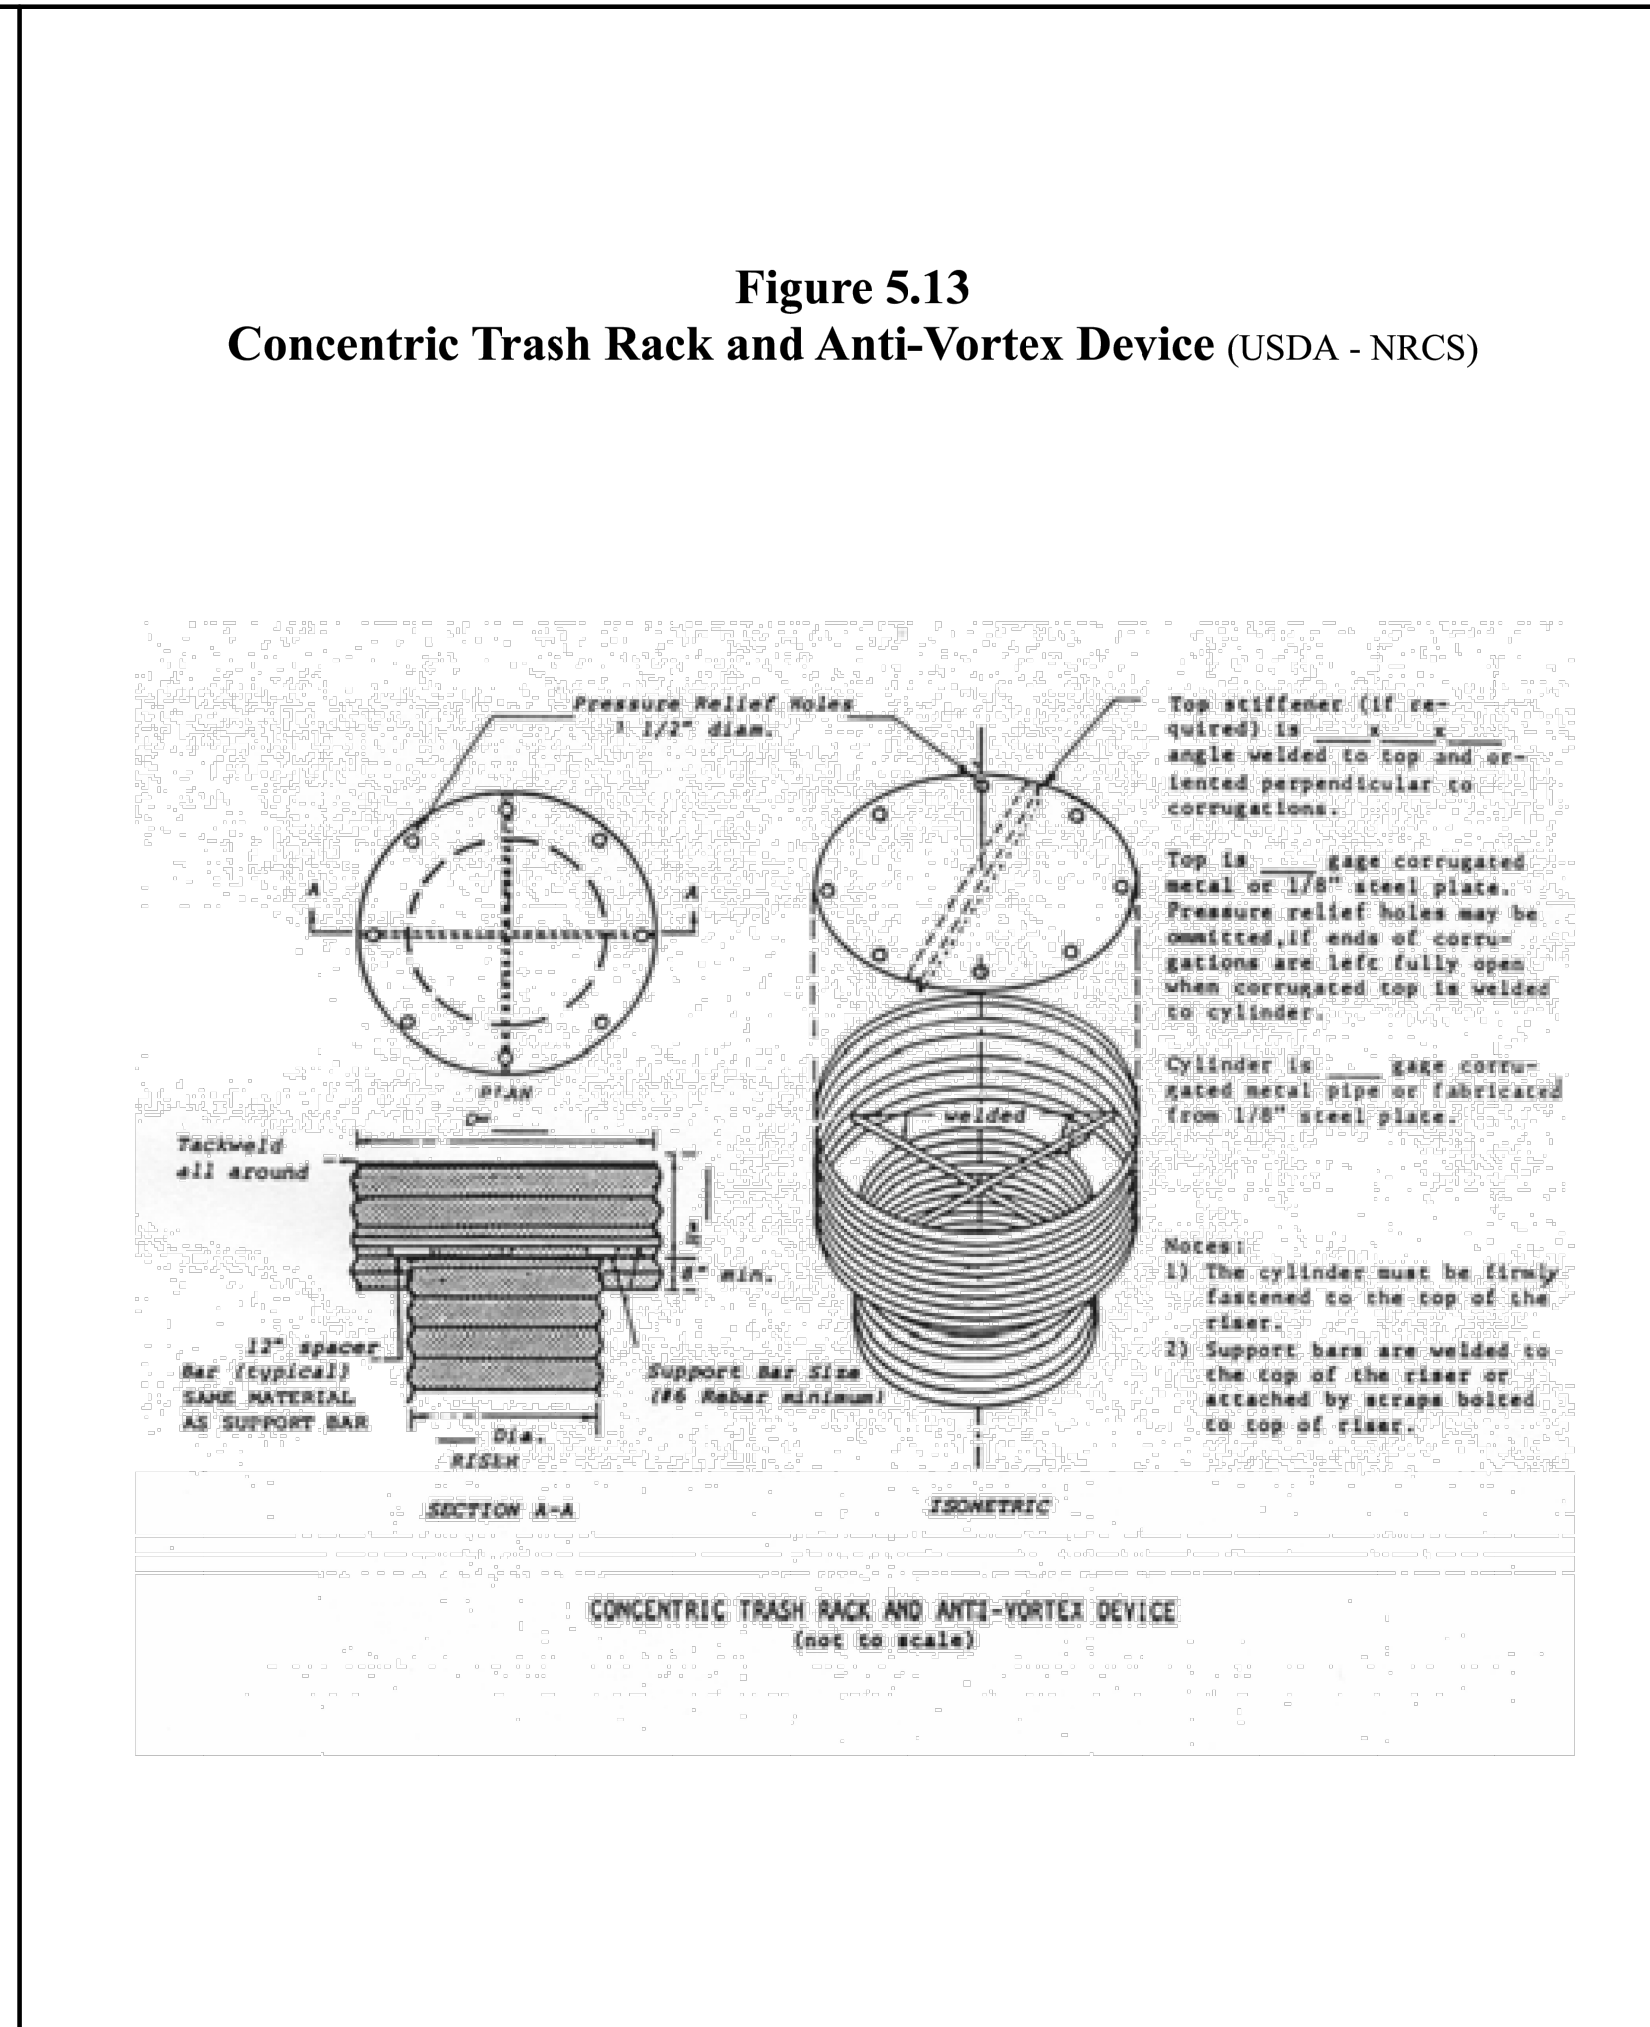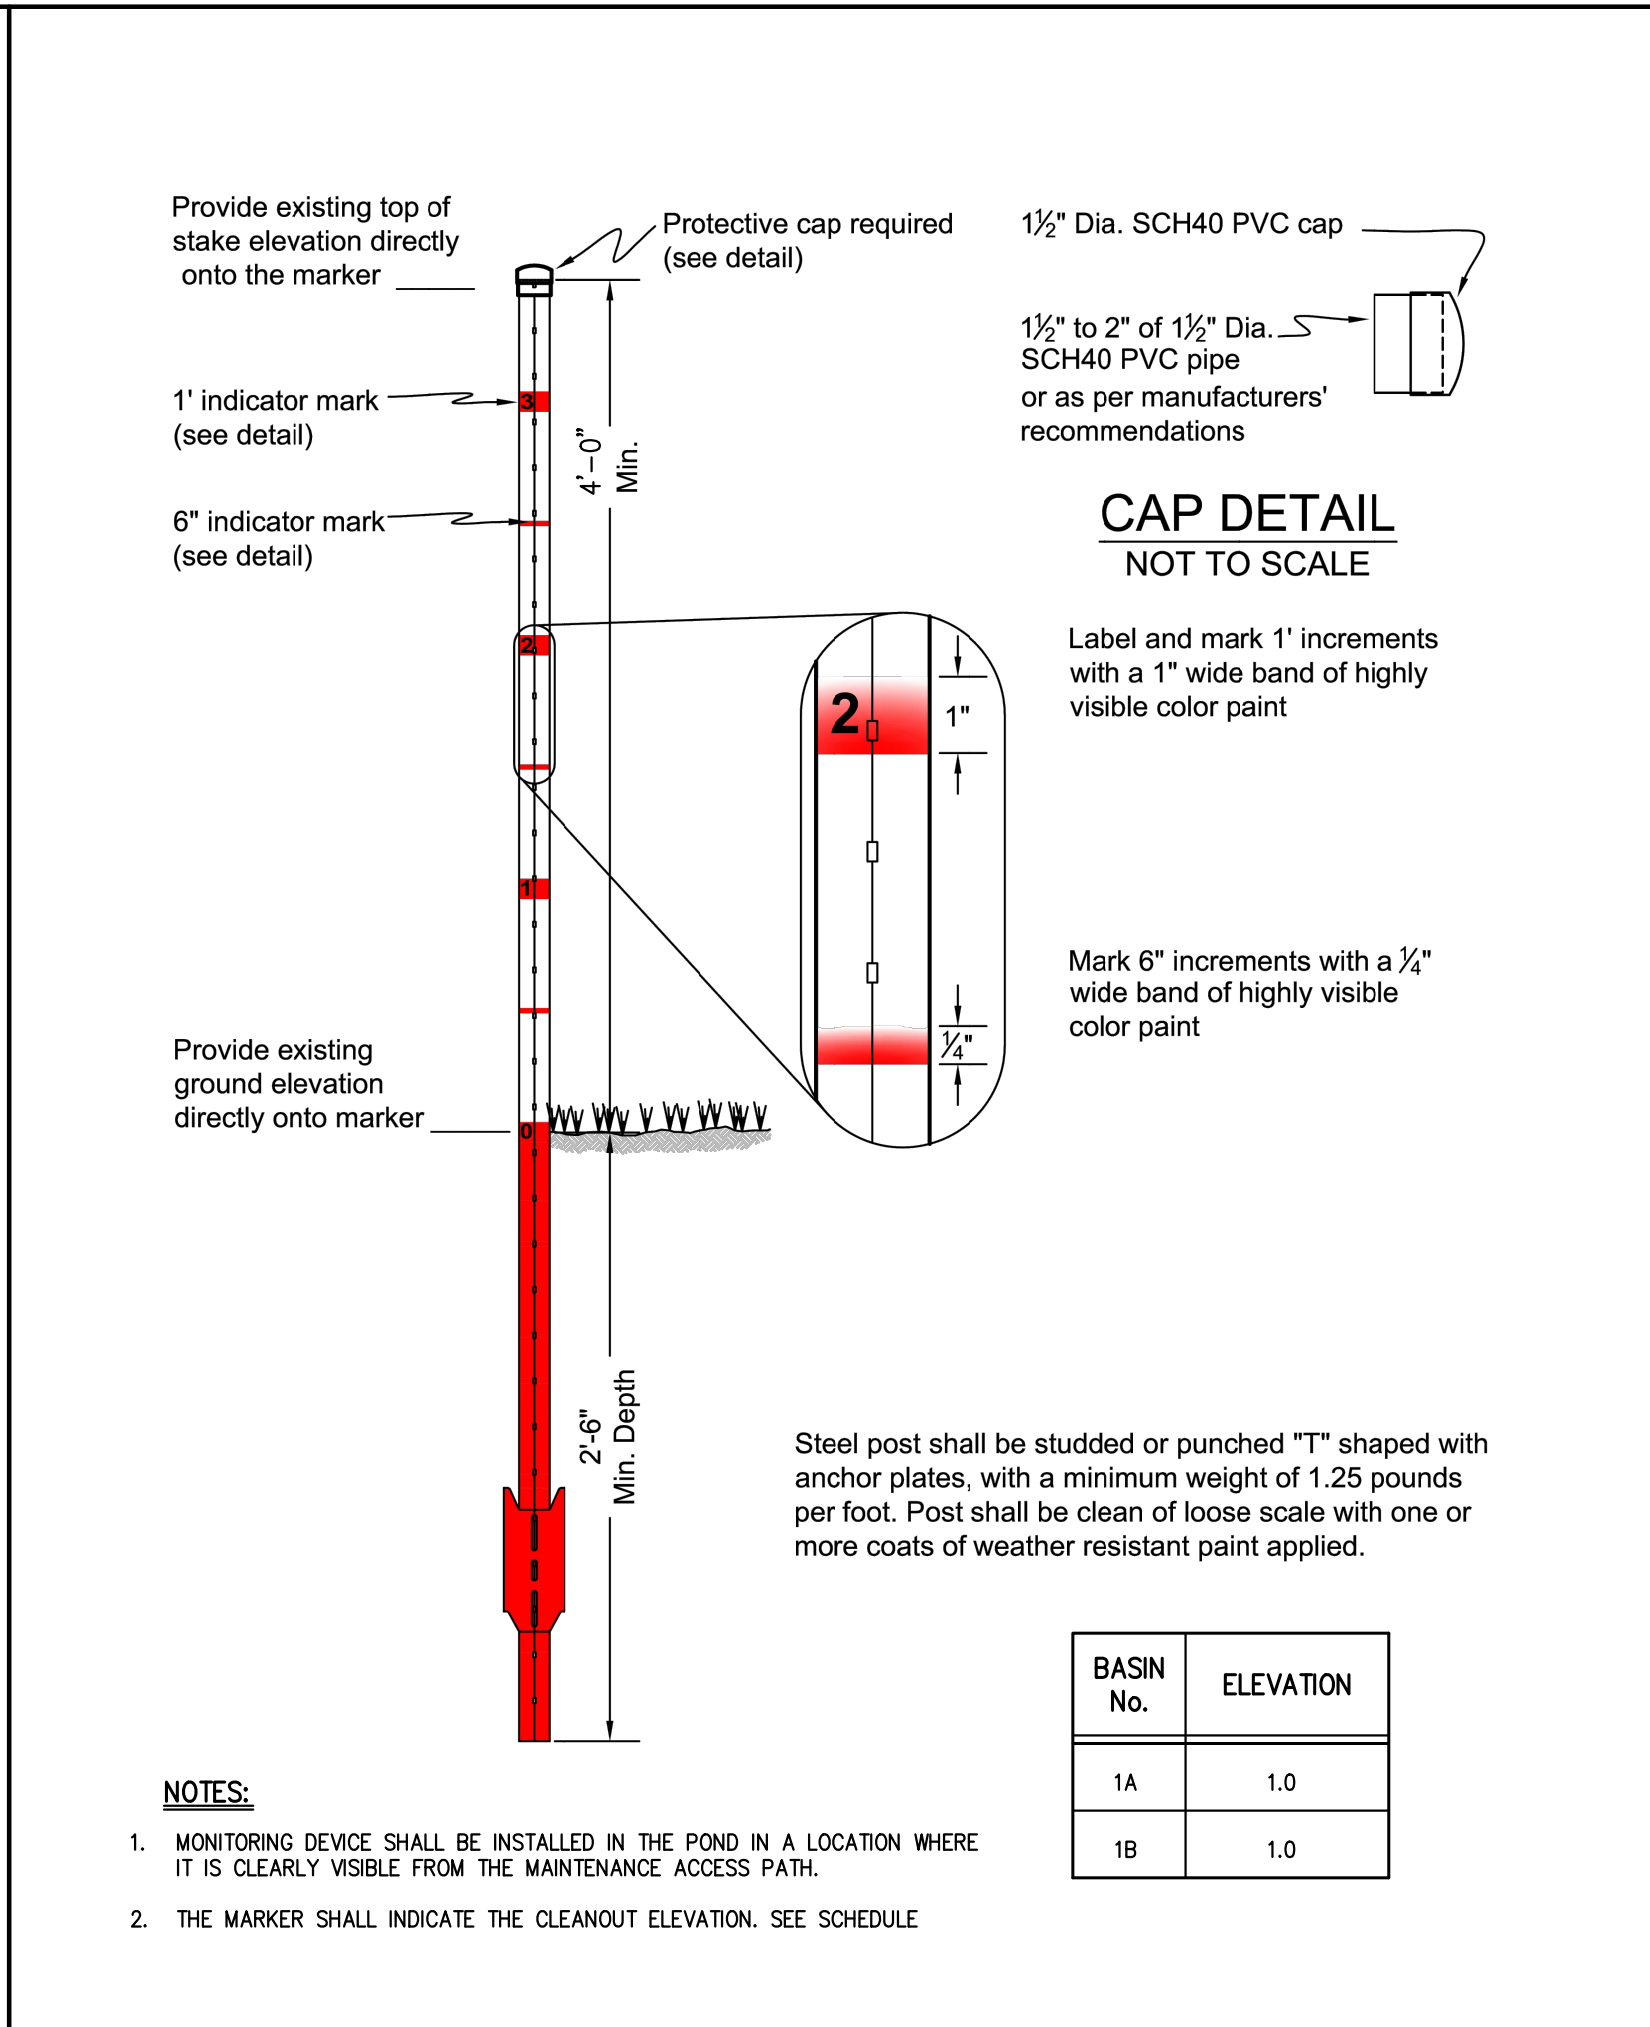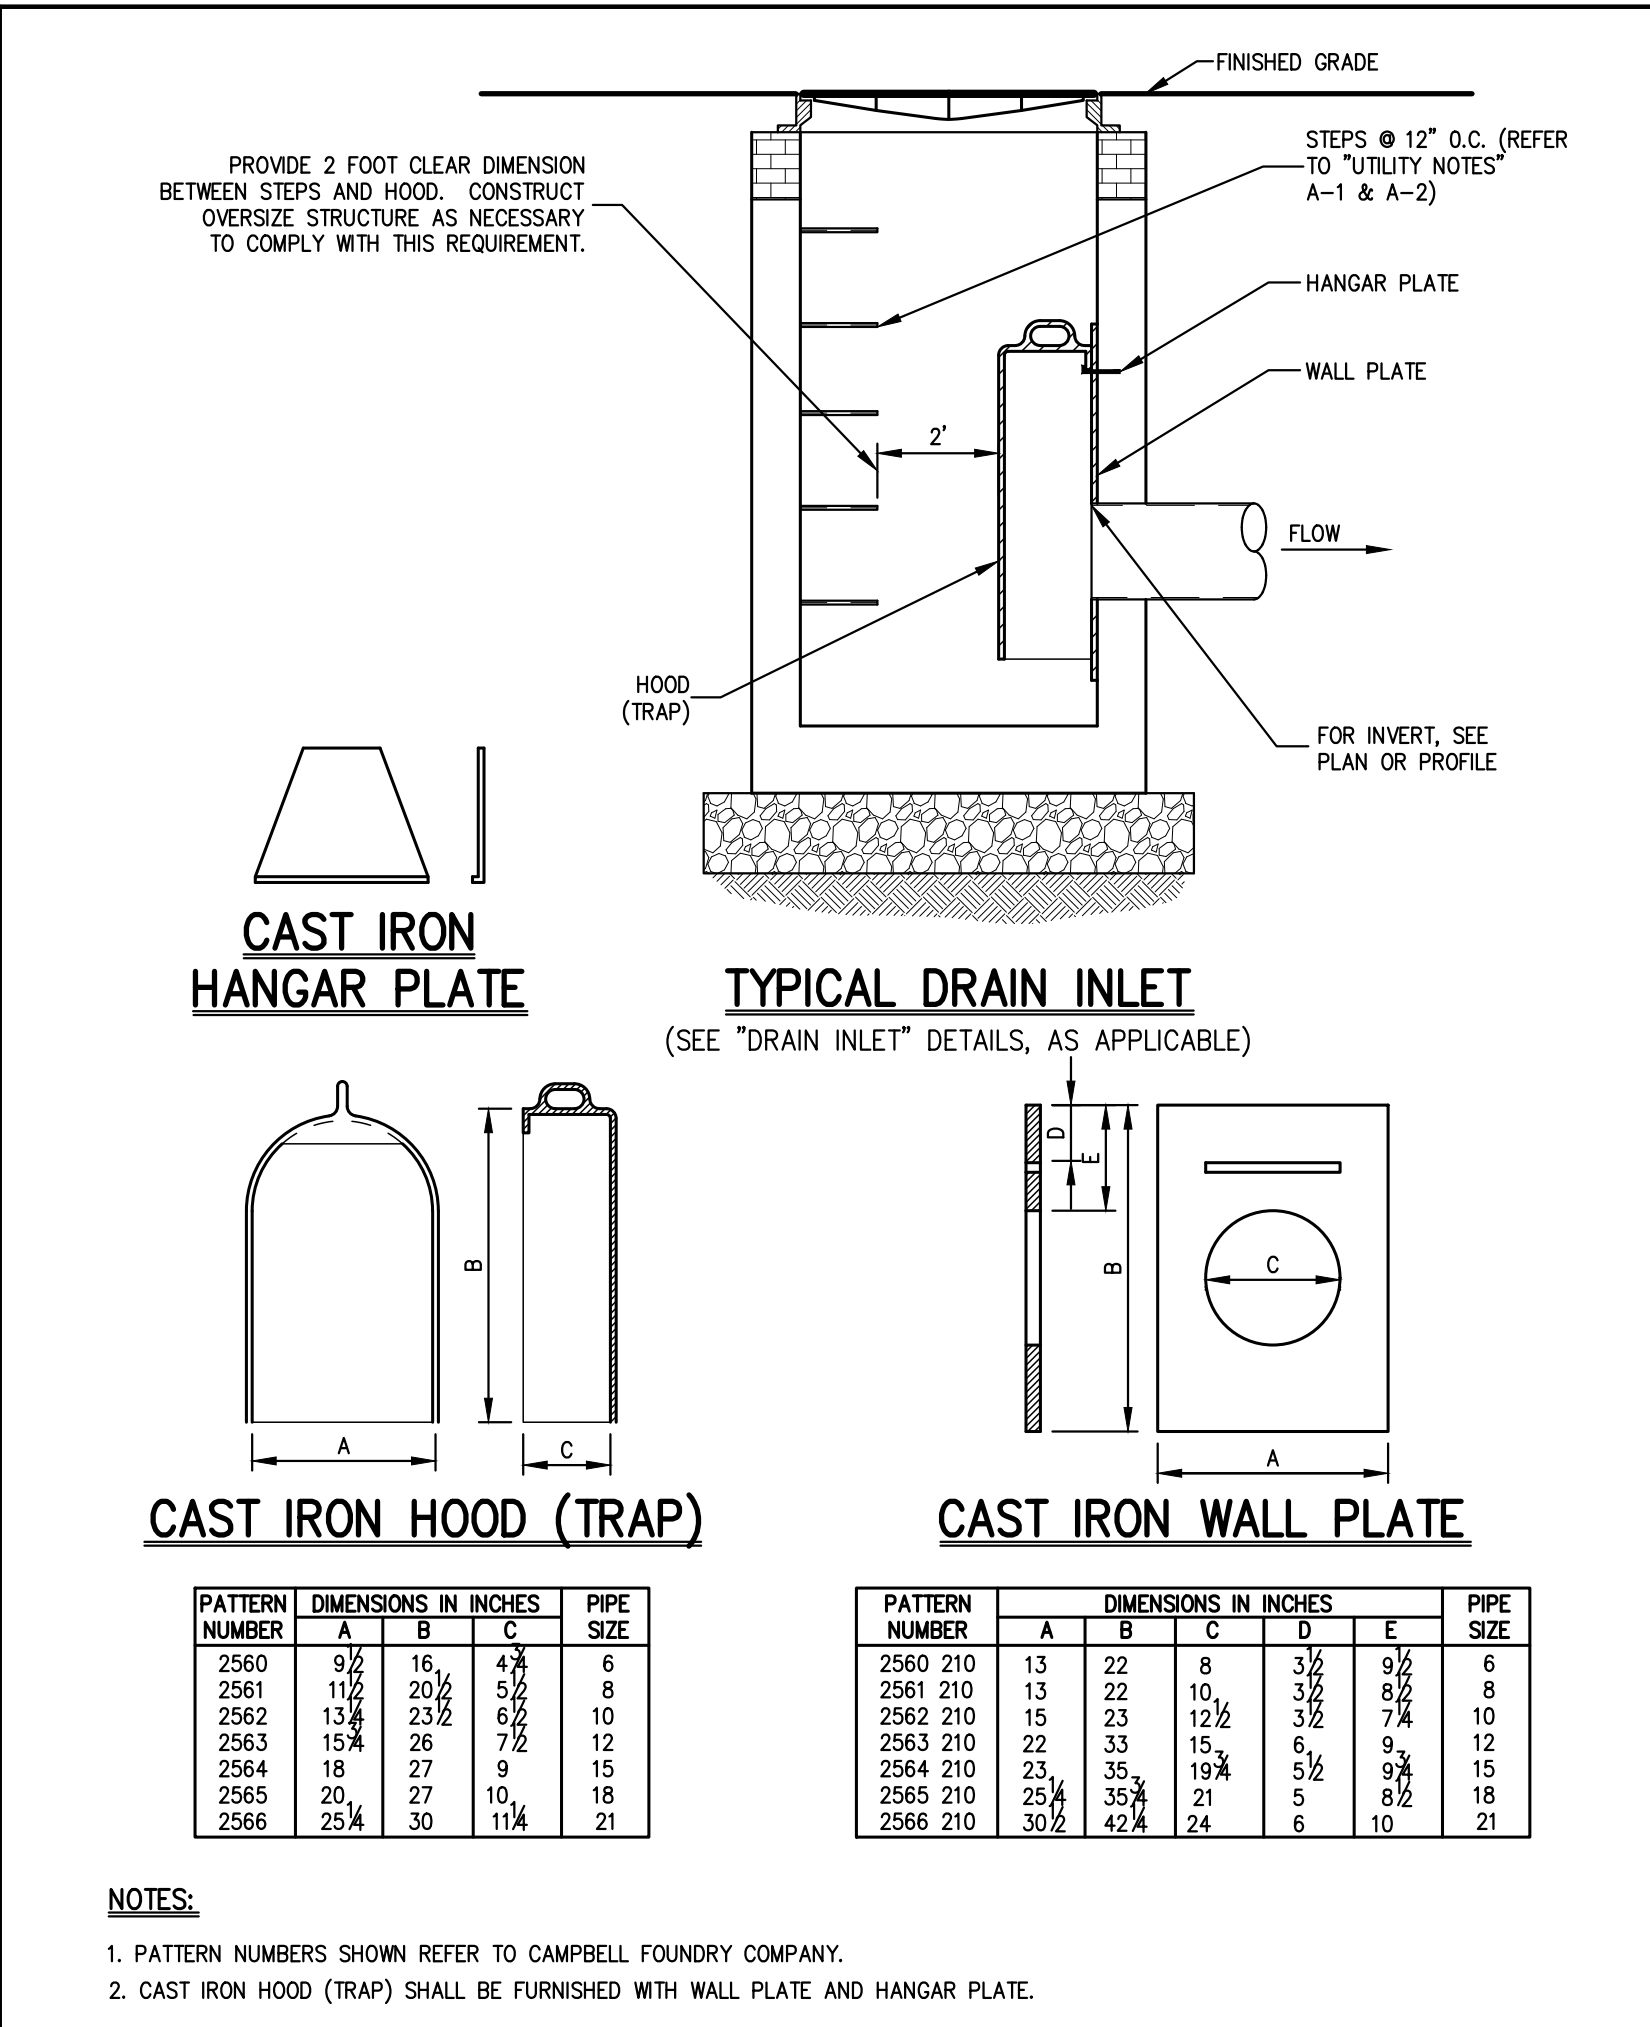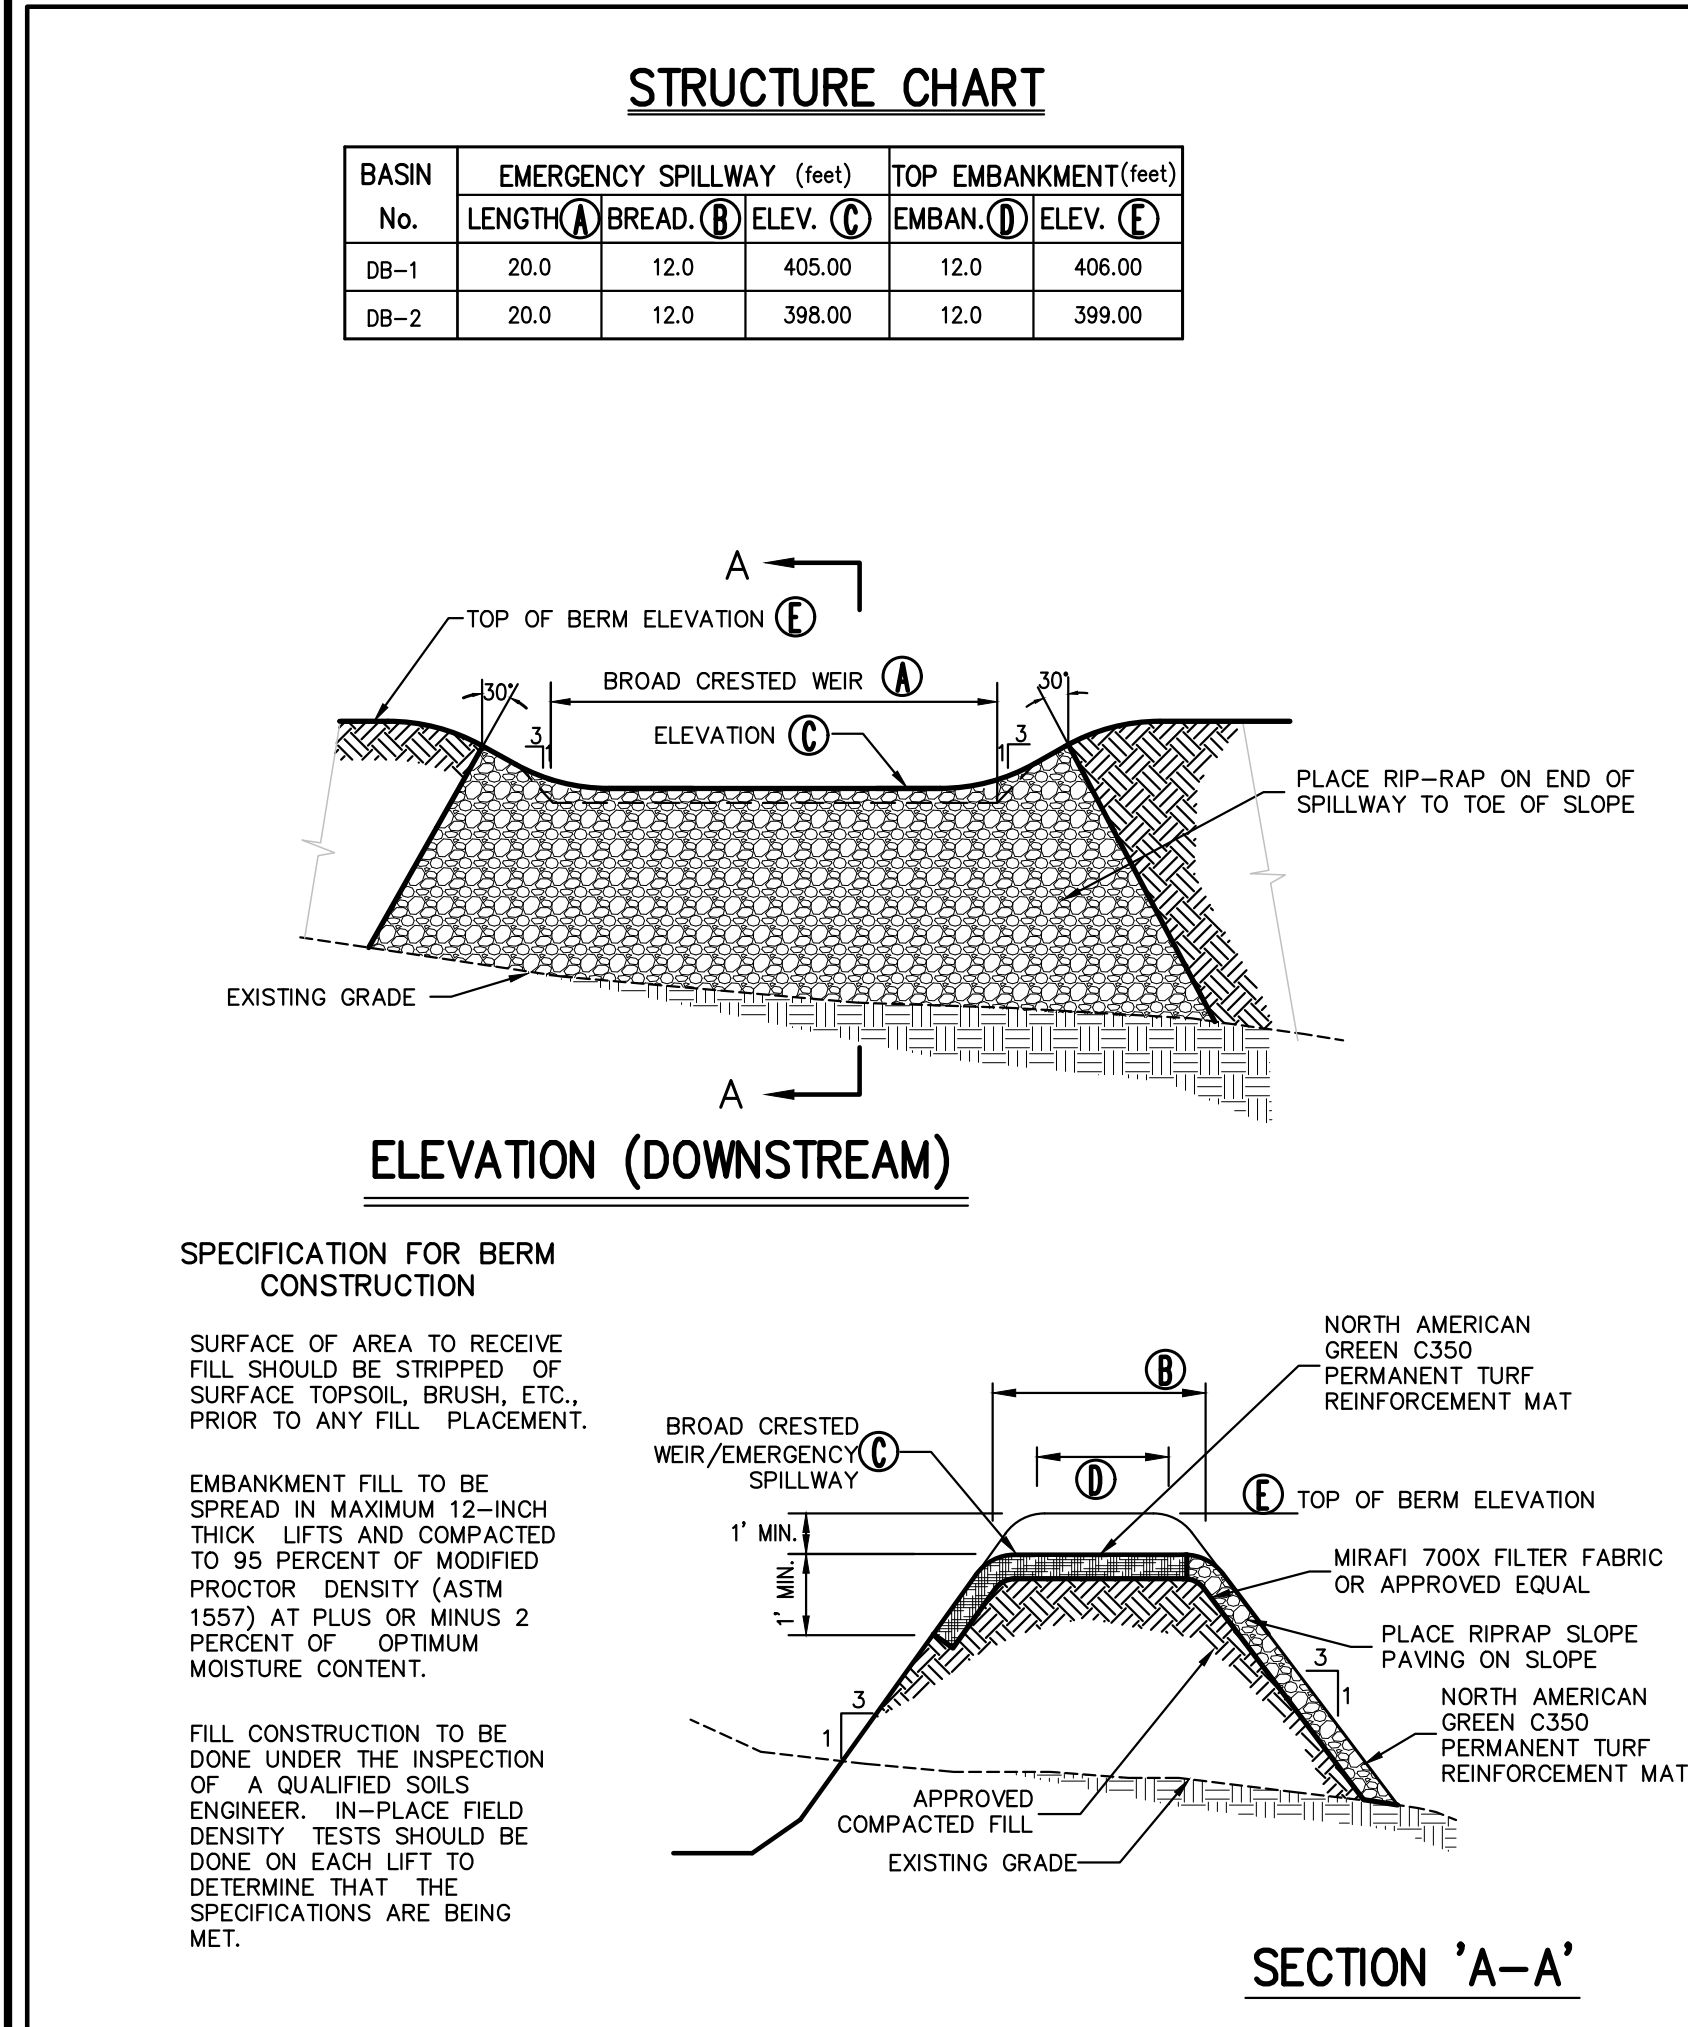

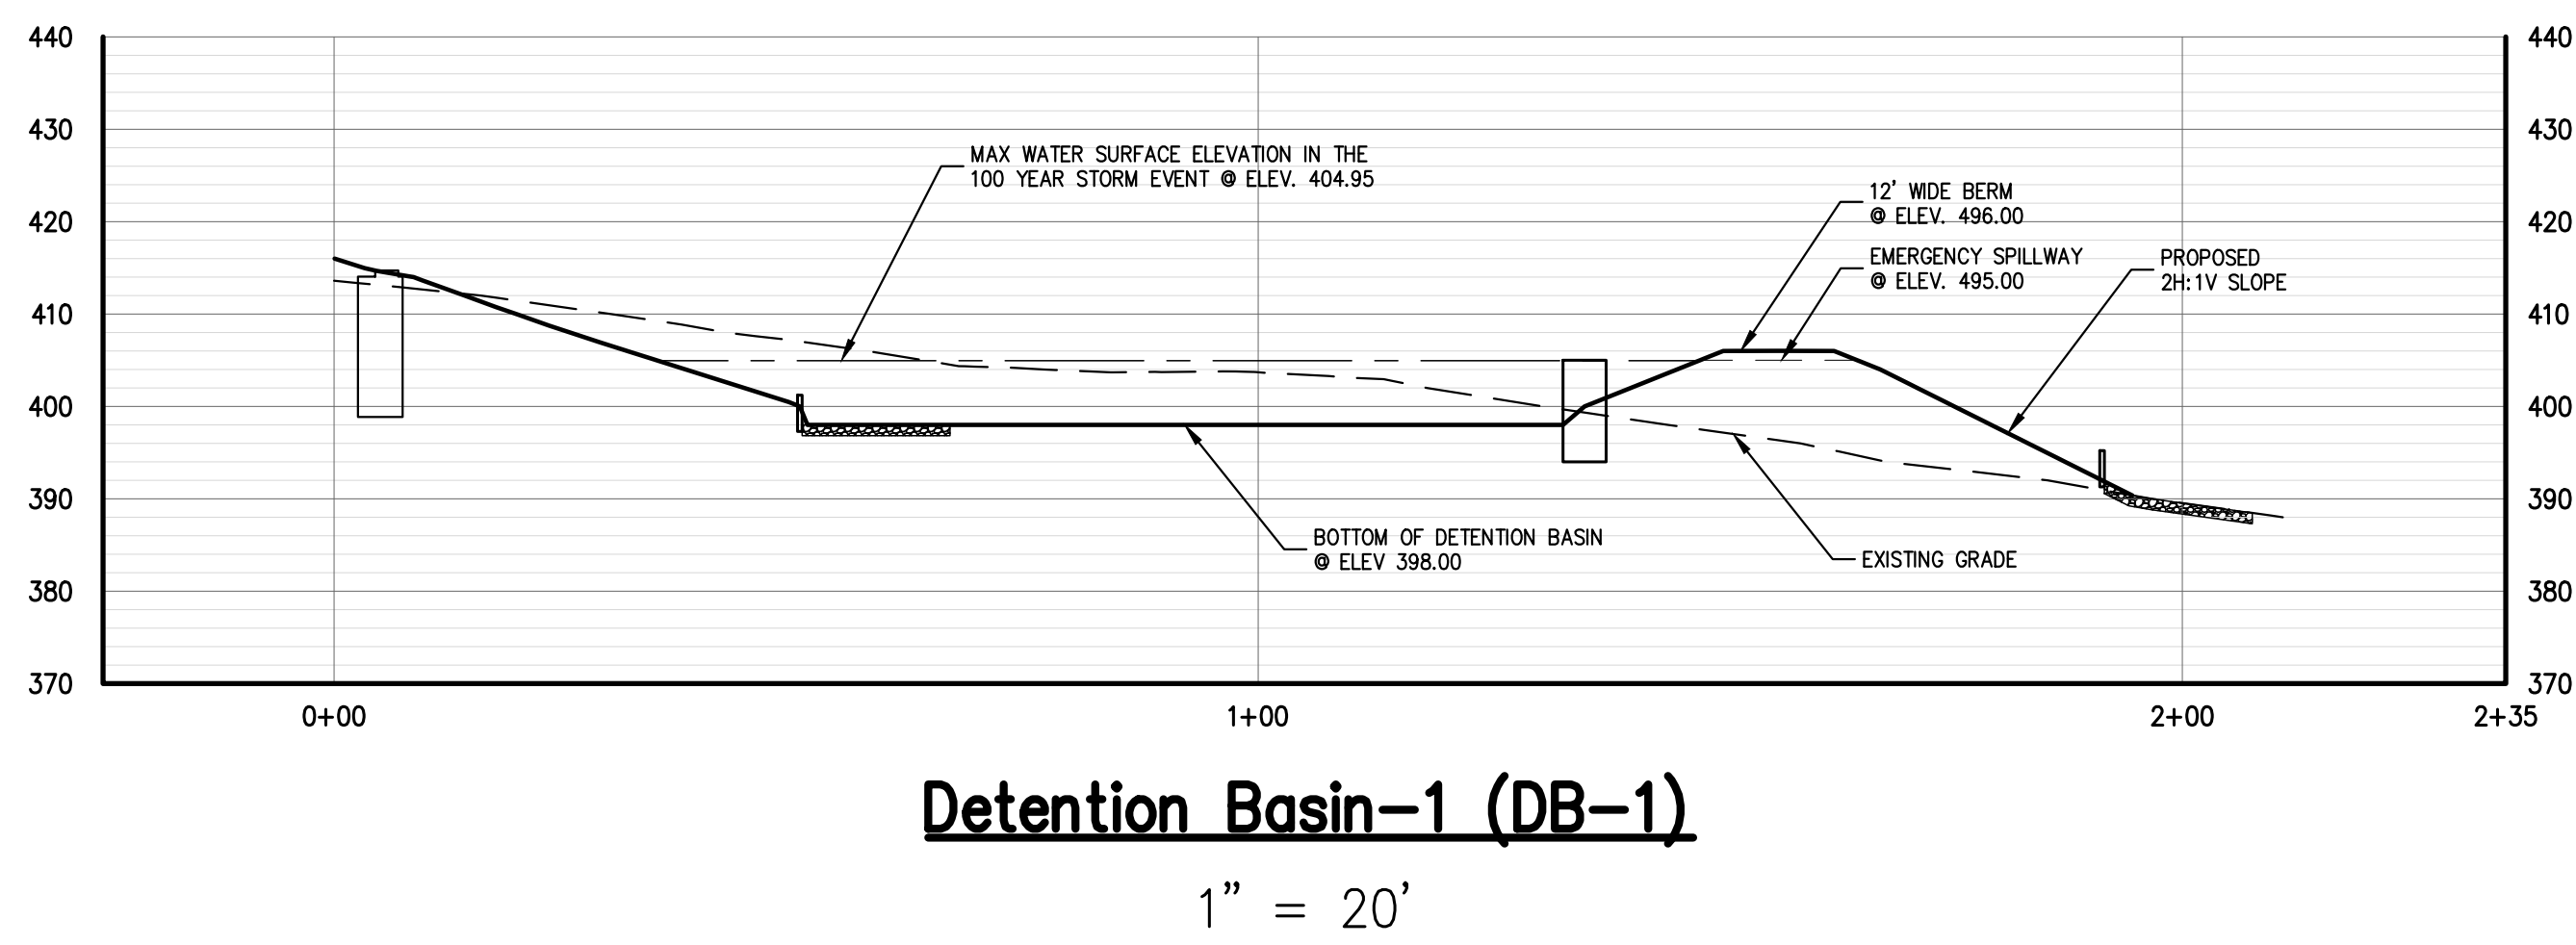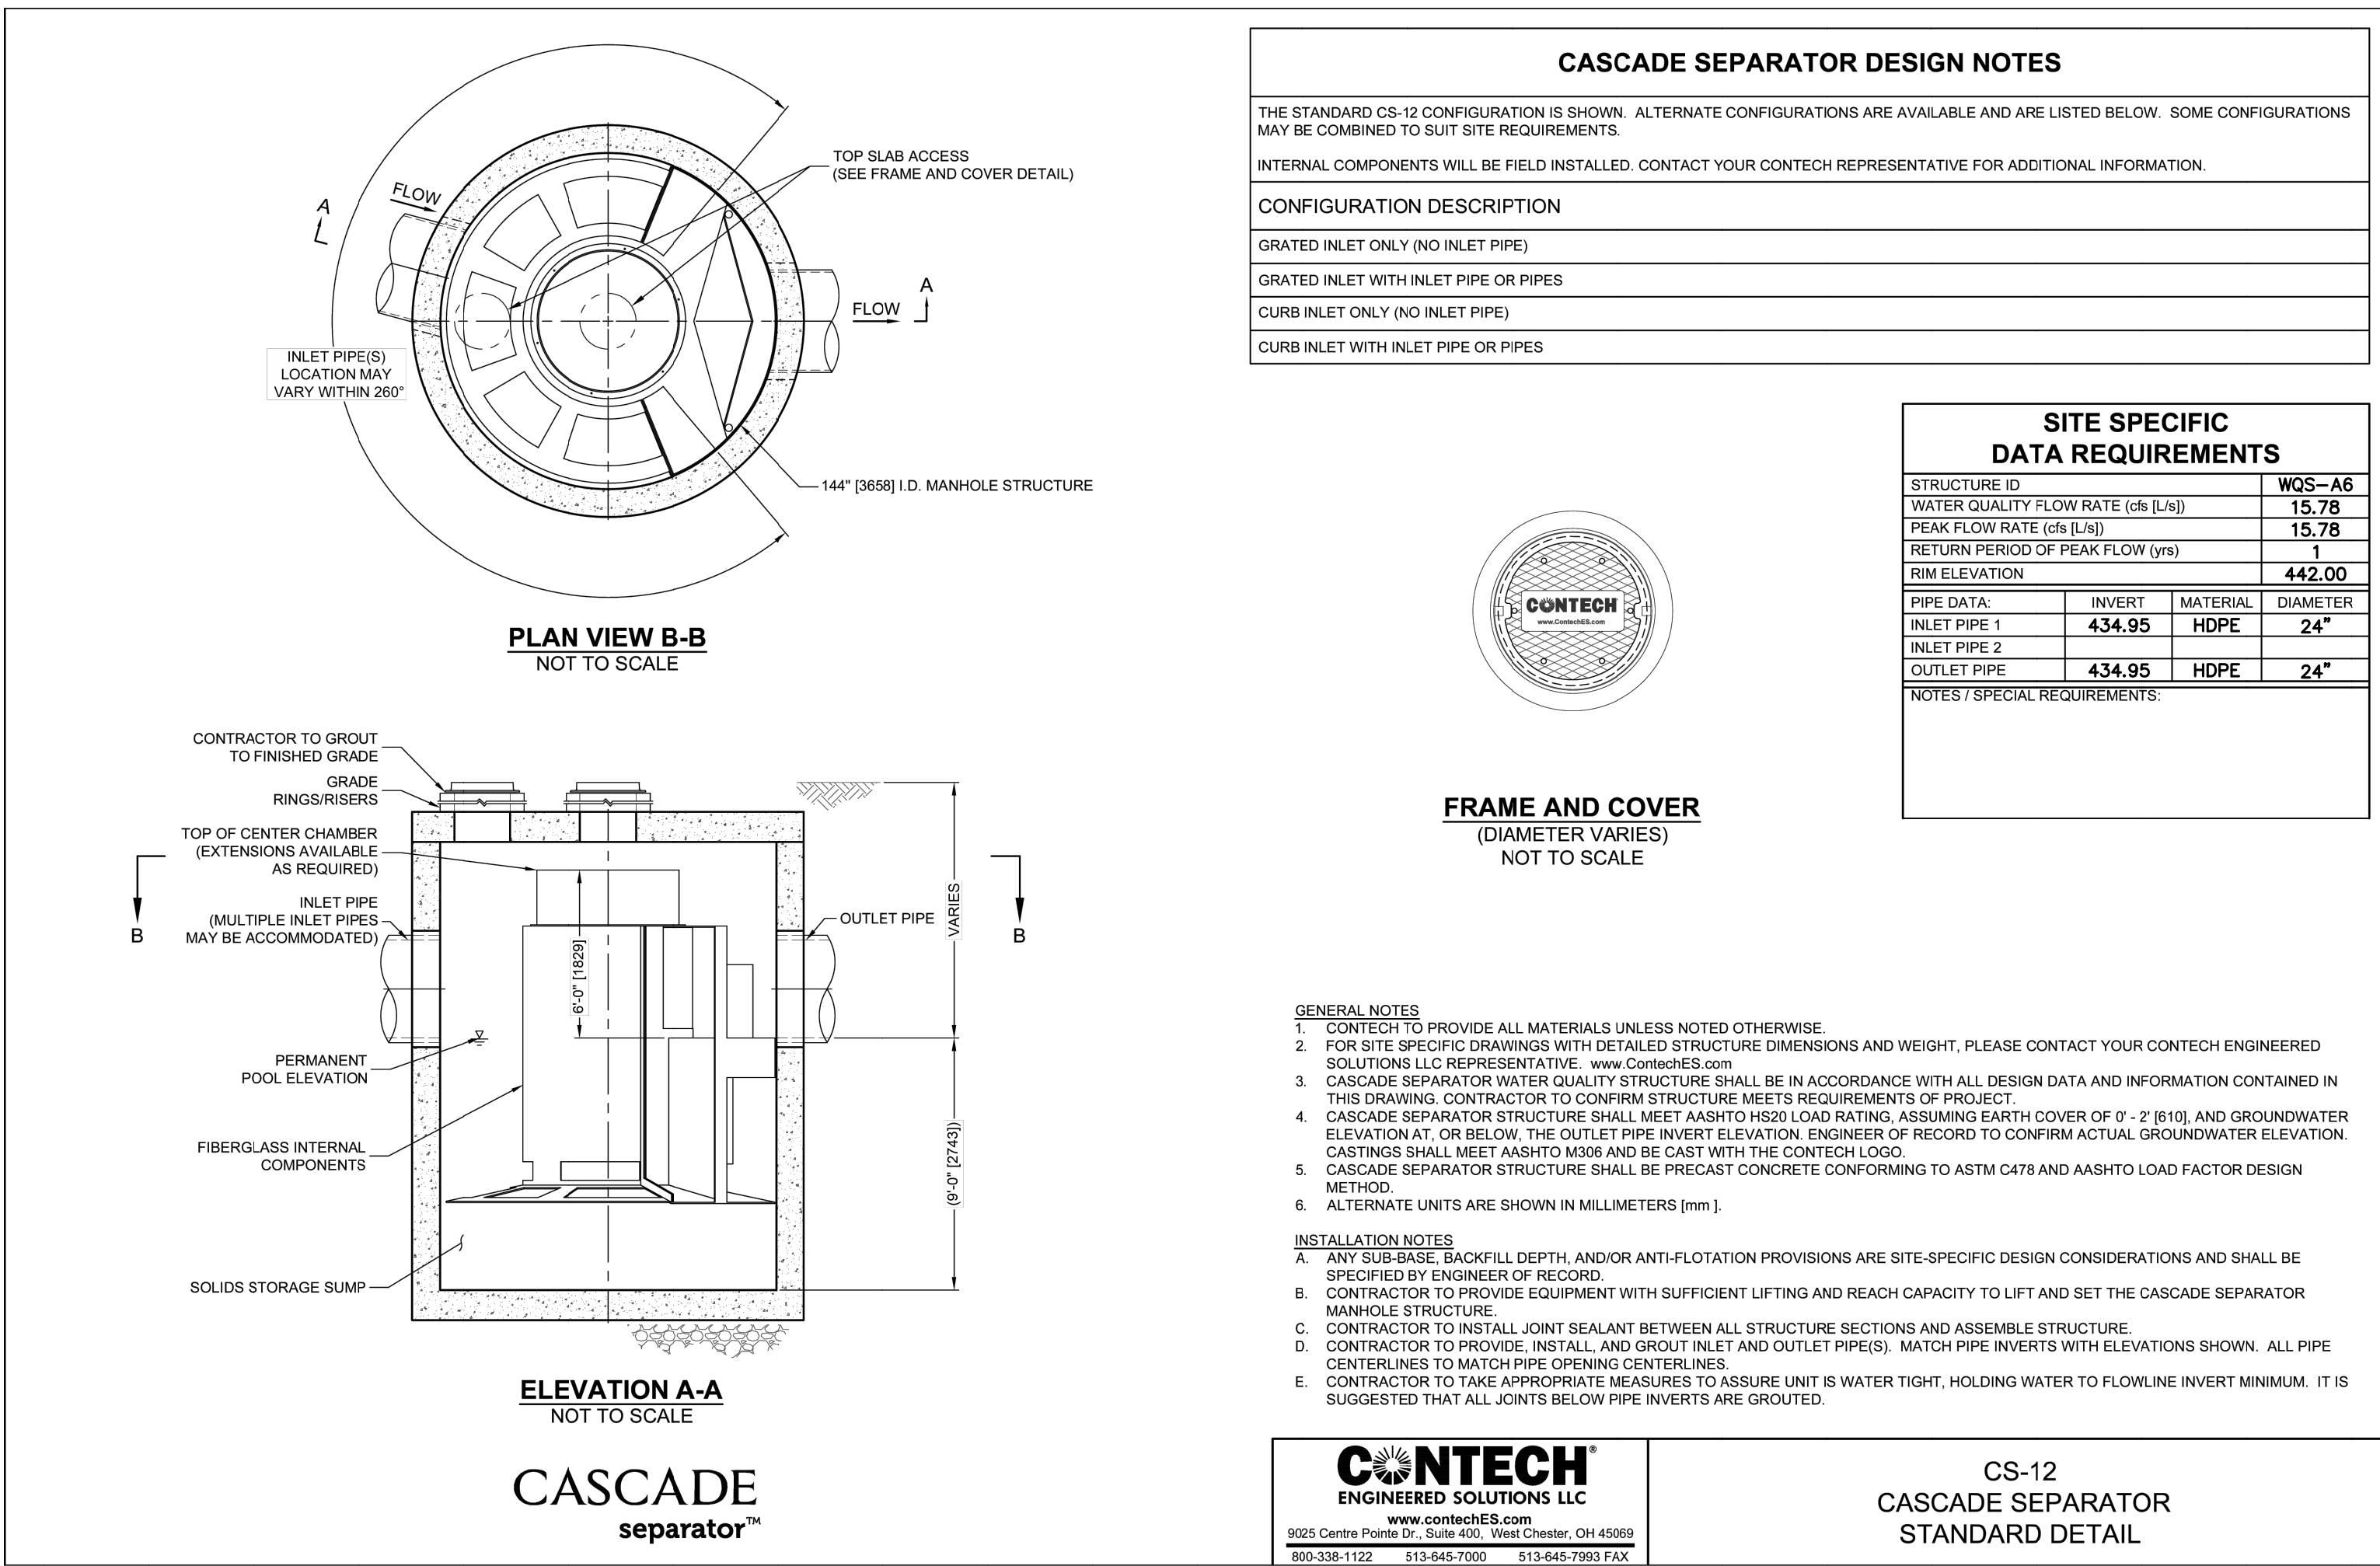


CASCADE SEPARATOR UNIT – WQS-A6 (CS-12)

45

STORMWATER BASIN PROFILE – DB-1

46

X

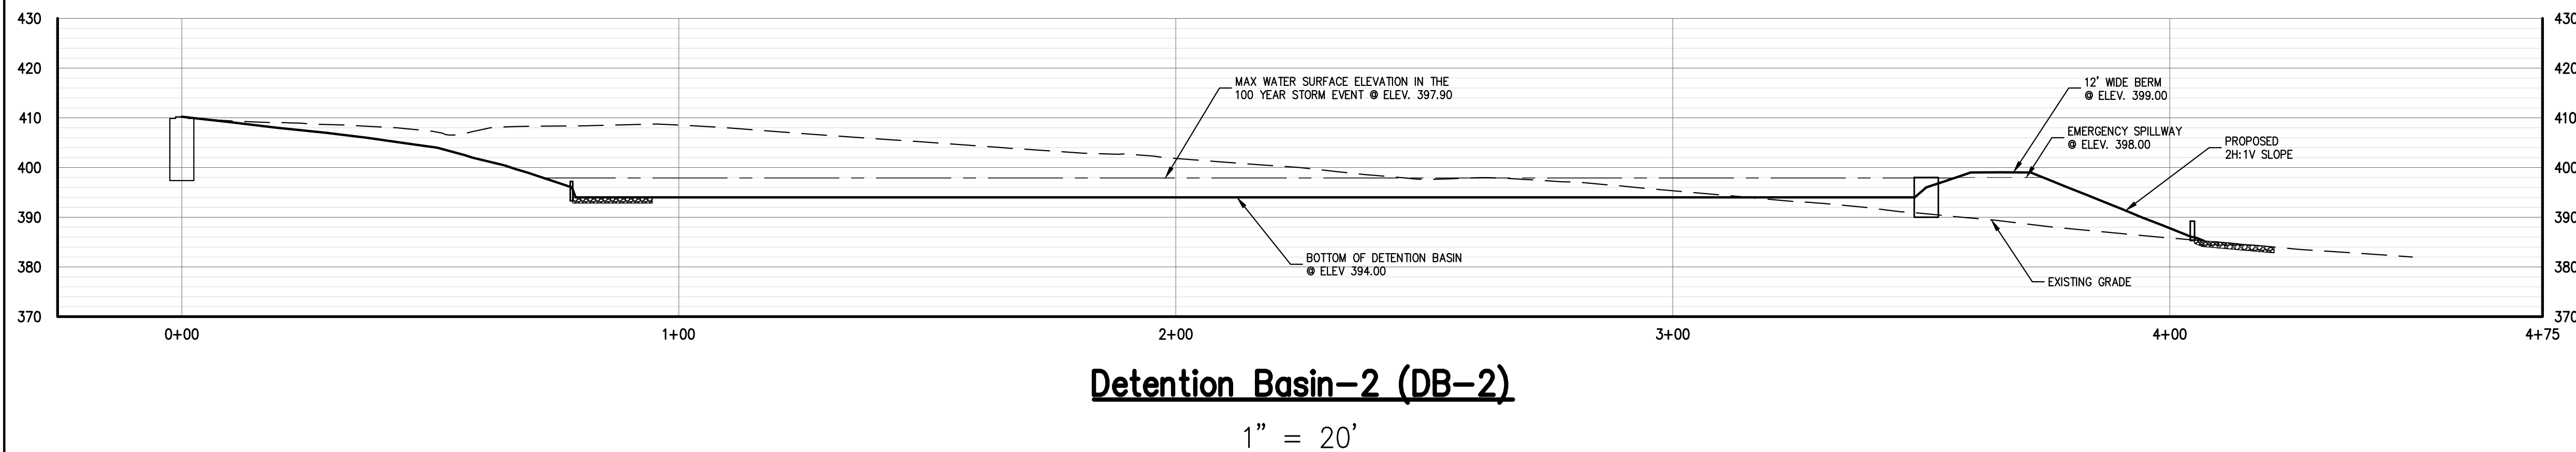

STORMWATER BASIN PROFILE – DB-2

47

X

GRASSPAVE2 - UNIT DETAILS

Choose This Product For Reinforcing Grass Wearing Surfaces

100cm (39.4in)

16.7cm (6.6in)

25cm (9.8in)

3.3cm (1.3in)

3.3cm (1.3in)

6cm (2.4in)

16.7cm (6.6in)

25cm (9.8in)

3.3cm (1.3in)

3.3cm (1.3in)

6cm (2.4in)

16.7cm (6.6in)