

**D** DETAIL - JOIST TO STEEL CONNECTION

SCALE = 1" = 0'









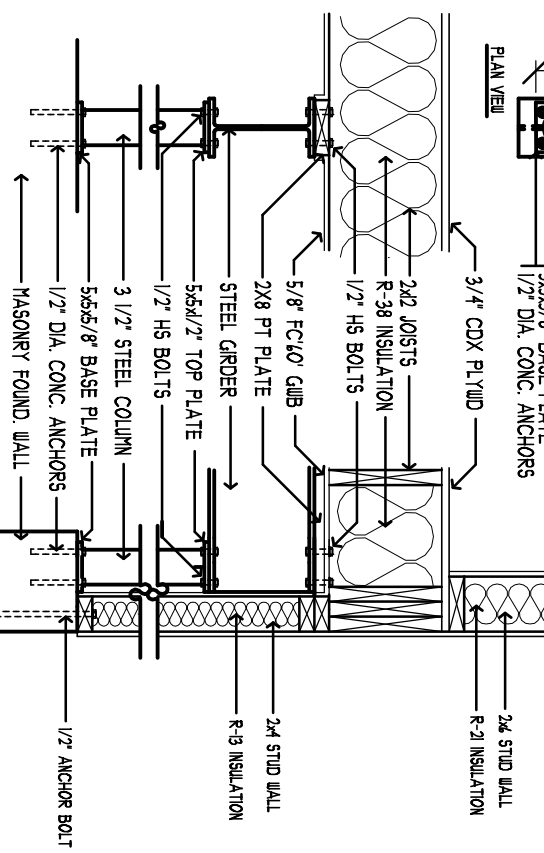



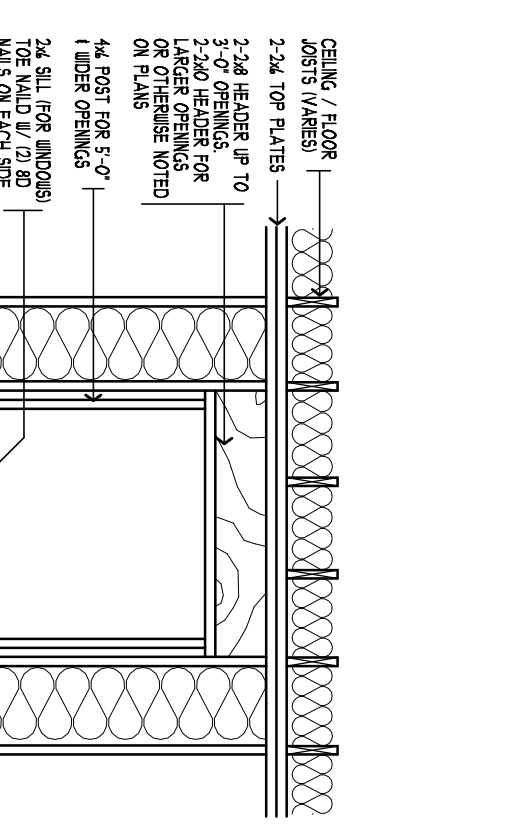




R-21 INSULATION

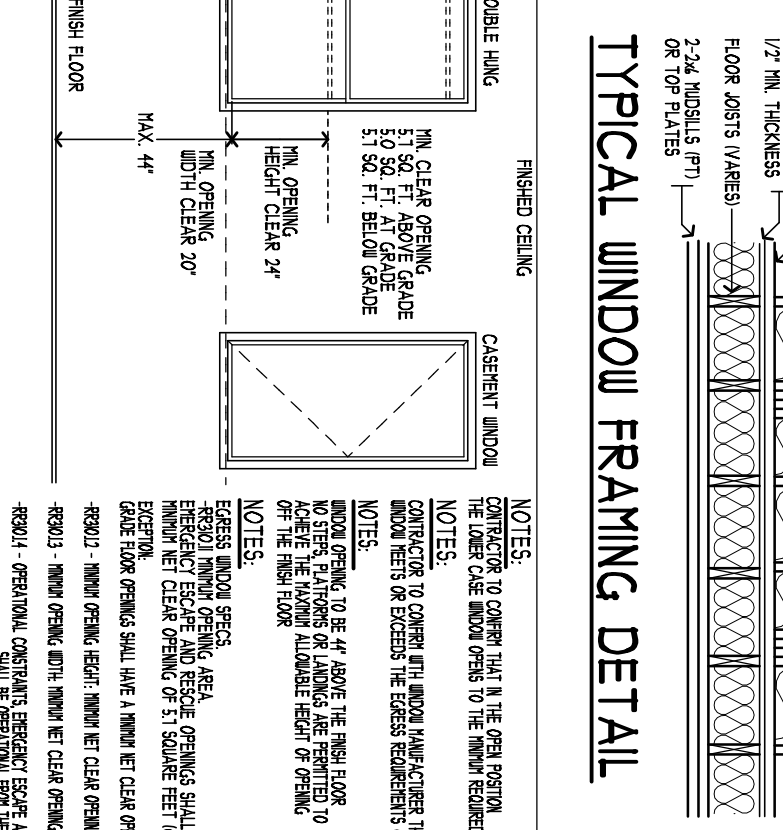

1/2" STDS TO BE NAILED W/ MIN 60 NAILS



**EMERGENCY RESCUE & ESCAPE WINDOW REQUIREMENTS**

DATE	2/10/25	DRAWING NUMBER
SCALE	AS NOTED	
DRAWN BY	PC	
CHECKED BY	SAC	


